


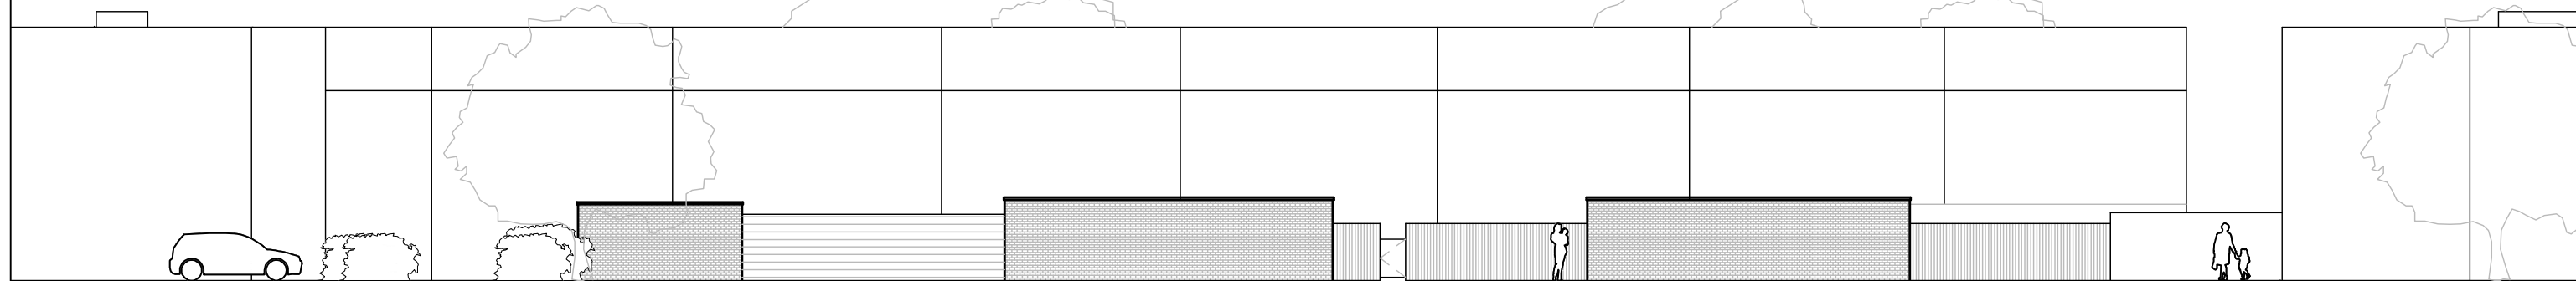

Front Elevation




ADJACENT FLAT BLOCKS

EXTENT OF SITE

ADJACENT FLAT BLOCKS

NE Elevation

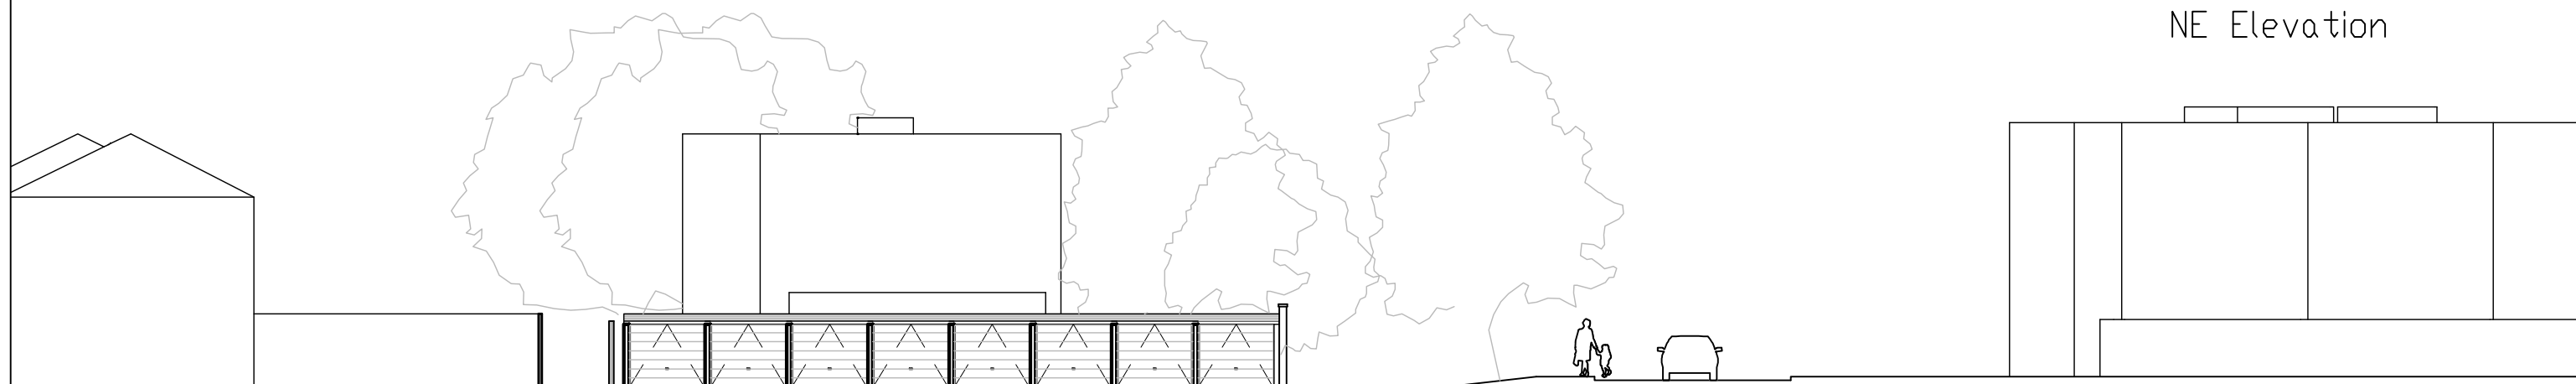


ADJOINING HOUSES

EXTENT OF SITE

BUCKLANDS RD

ADJACENT FLAT BLOCK

SW Elevation

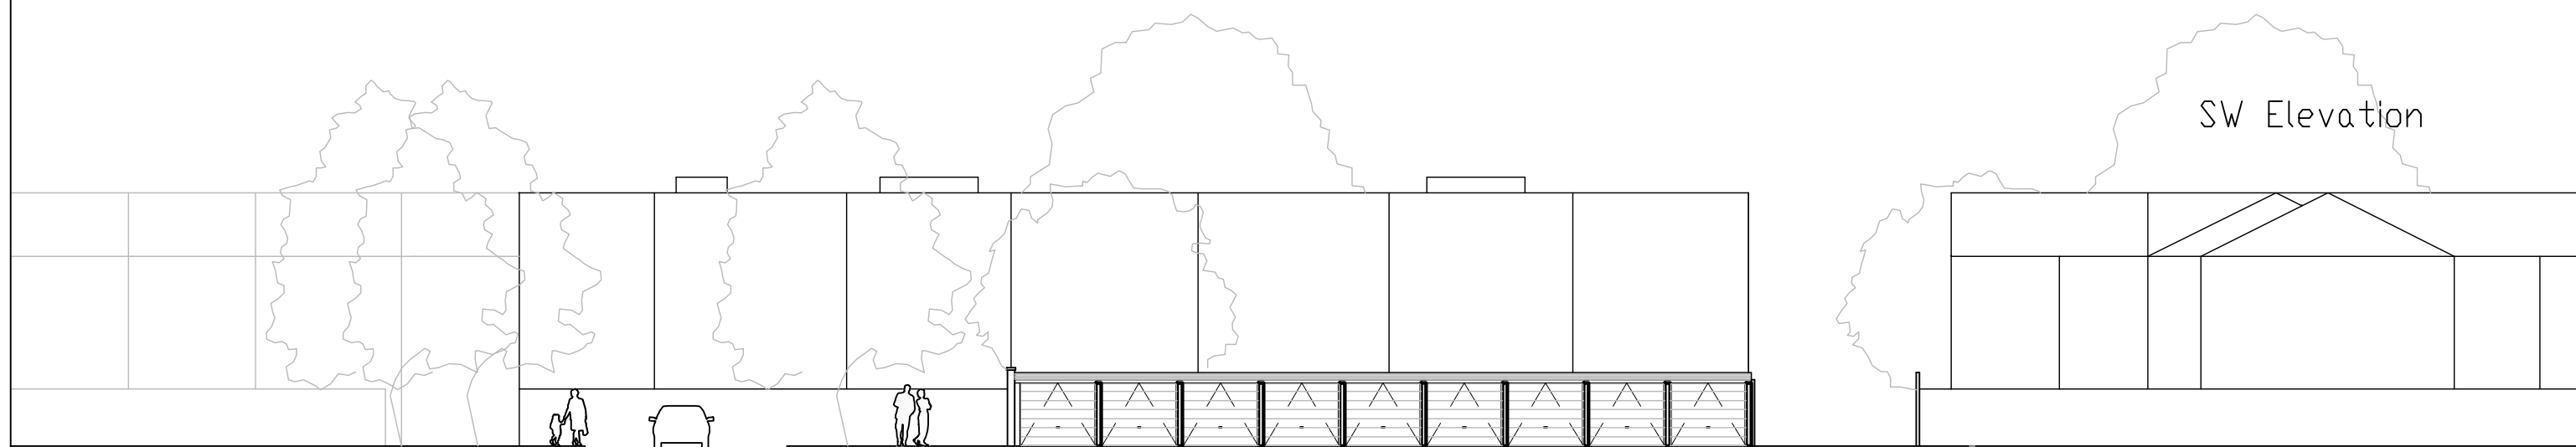

ADJACENT FLAT BLOCKS

BUCKLANDS ROAD

EXTENT OF SITE

ADJACENT HOUSES

Notes

Notes/revisions:

--

Rev	Date	Drwn	Chkd

Date: July 2015	Client: Richmond Housing Partnership
Drawn: gpc	Project: Bucklands site A
Check:	Title: Existing elevations
Scale: 1: 200 @ A3	Dwgno: 12.143 / D(27)A-17
Revision:	

bptw partnership
 110-114 Norman Road,
 Greenwich, London SE10 9QJ
 020 8293 5175 www.bptw.co.uk