
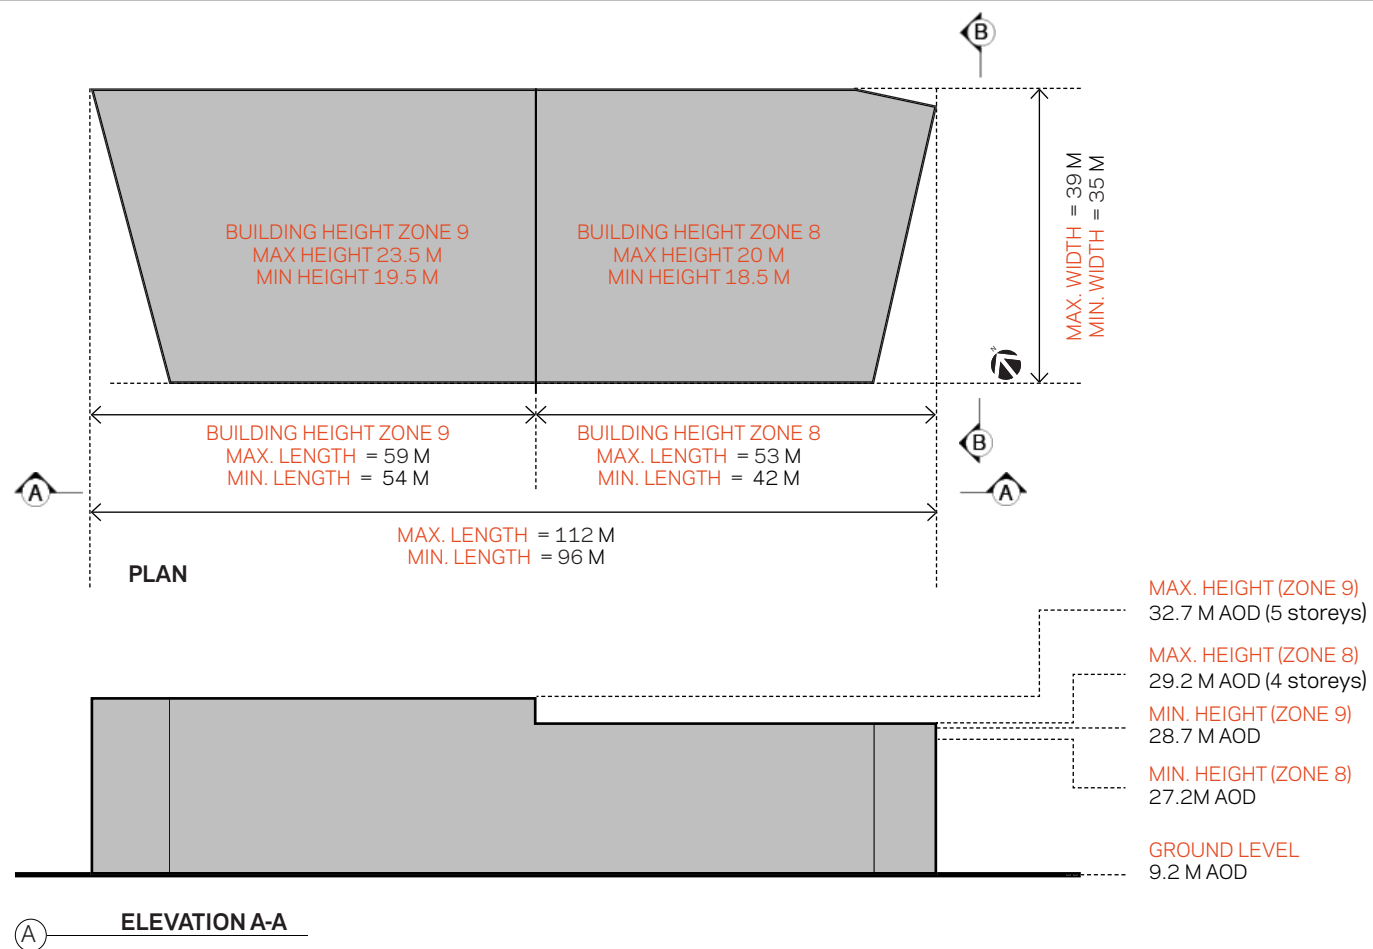


COLLEGE BUILDING ZONE 1

MAXIMUM GROSS EXTERNAL AREA OF BUILDING ZONE DEFINED IN DEVELOPMENT SPECIFICATION


NOTE: HEIGHT FIGURES INDICATE MAXIMUM HEIGHT TO TOP OF ROOF PARAPETS OR EAVES. REFER TO DESIGN CODE FOR RESTRICTIONS ON THE EXTENT & LOCATION OF PROJECTIONS SUCH AS ROOF PLANT, FLUES, ETC. HEIGHTS INDICATED AS AOD BASED ON A TYPICAL SITE LEVEL OF 9.20M AOD.

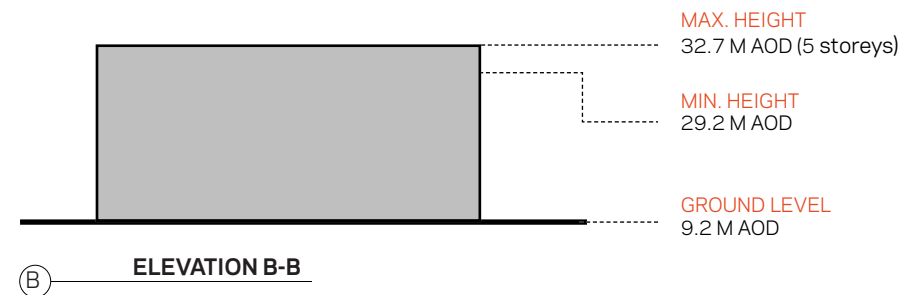

COLLEGE BUILDING ZONE 2

MAXIMUM GROSS EXTERNAL AREA OF BUILDING ZONE DEFINED IN DEVELOPMENT SPECIFICATION

NOTE: HEIGHT FIGURES INDICATE MAXIMUM HEIGHT TO TOP OF ROOF PARAPETS OR EAVES. REFER TO DESIGN CODE FOR RESTRICTIONS ON THE EXTENT & LOCATION OF PROJECTIONS SUCH AS ROOF PLANT, FLUES, ETC. HEIGHTS INDICATED AS AOD BASED ON A TYPICAL SITE LEVEL OF 9.20M AOD.

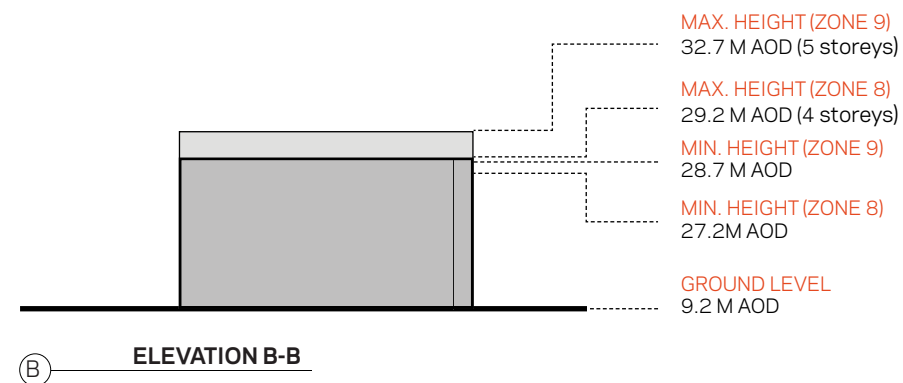

Project
REEC Richmond Education & Enterprise Campus
Prepared for
Richmond-upon-Thames College
Client Location
Richmond upon Thames College | Egerton Road | Twickenham | Middlesex | TW2 7SJ



HOK
Qube, 90 Whitfield Street
London, W1T 4EZ, UK
t +44 (0) 20 7636 2006
f +44 (0) 20 7636 1987

All reproduction & intellectual property rights reserved © 2014


In Association with
FUSION PM
Project Management
9 Springfield Lyons Approach, Chelmsford, Essex, CM2 5LB

VALIDUS LM
Project Management
90 Long Acre, Covent Garden, London WC2E 9RZ

CASCADE CONSULTING
Environmental Consultants
The Courtyard, Ladycross Business Park, Hollow Lane, Dormansland, Surrey RH17 6PB

CGMS CONSULTING
Planning Consultants
140 London Wall, London EC2 5DN

KEYPLAN

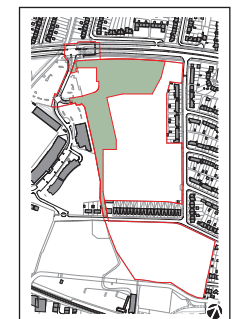

This drawing incorporates Ordnance Survey Information © Crown copyright and database rights 2014 Ordnance Survey 100019441

Do not scale dimensions from drawings

No.	Description	Date
-	OPA SUBMISSION	2015.06.15

Drawn by: æ Reviewed by: AA
Scale: 1:1000 @ A3
Project No: 12.33036

Sheet Title:
**College Development Zone
Building Zones Parameter Plan 2**

Original drawing is A3. Do not scale this drawing.
Sheet Number:

PL-08