



LONG & SHORT
 23 SEP 2003
 PLANNING

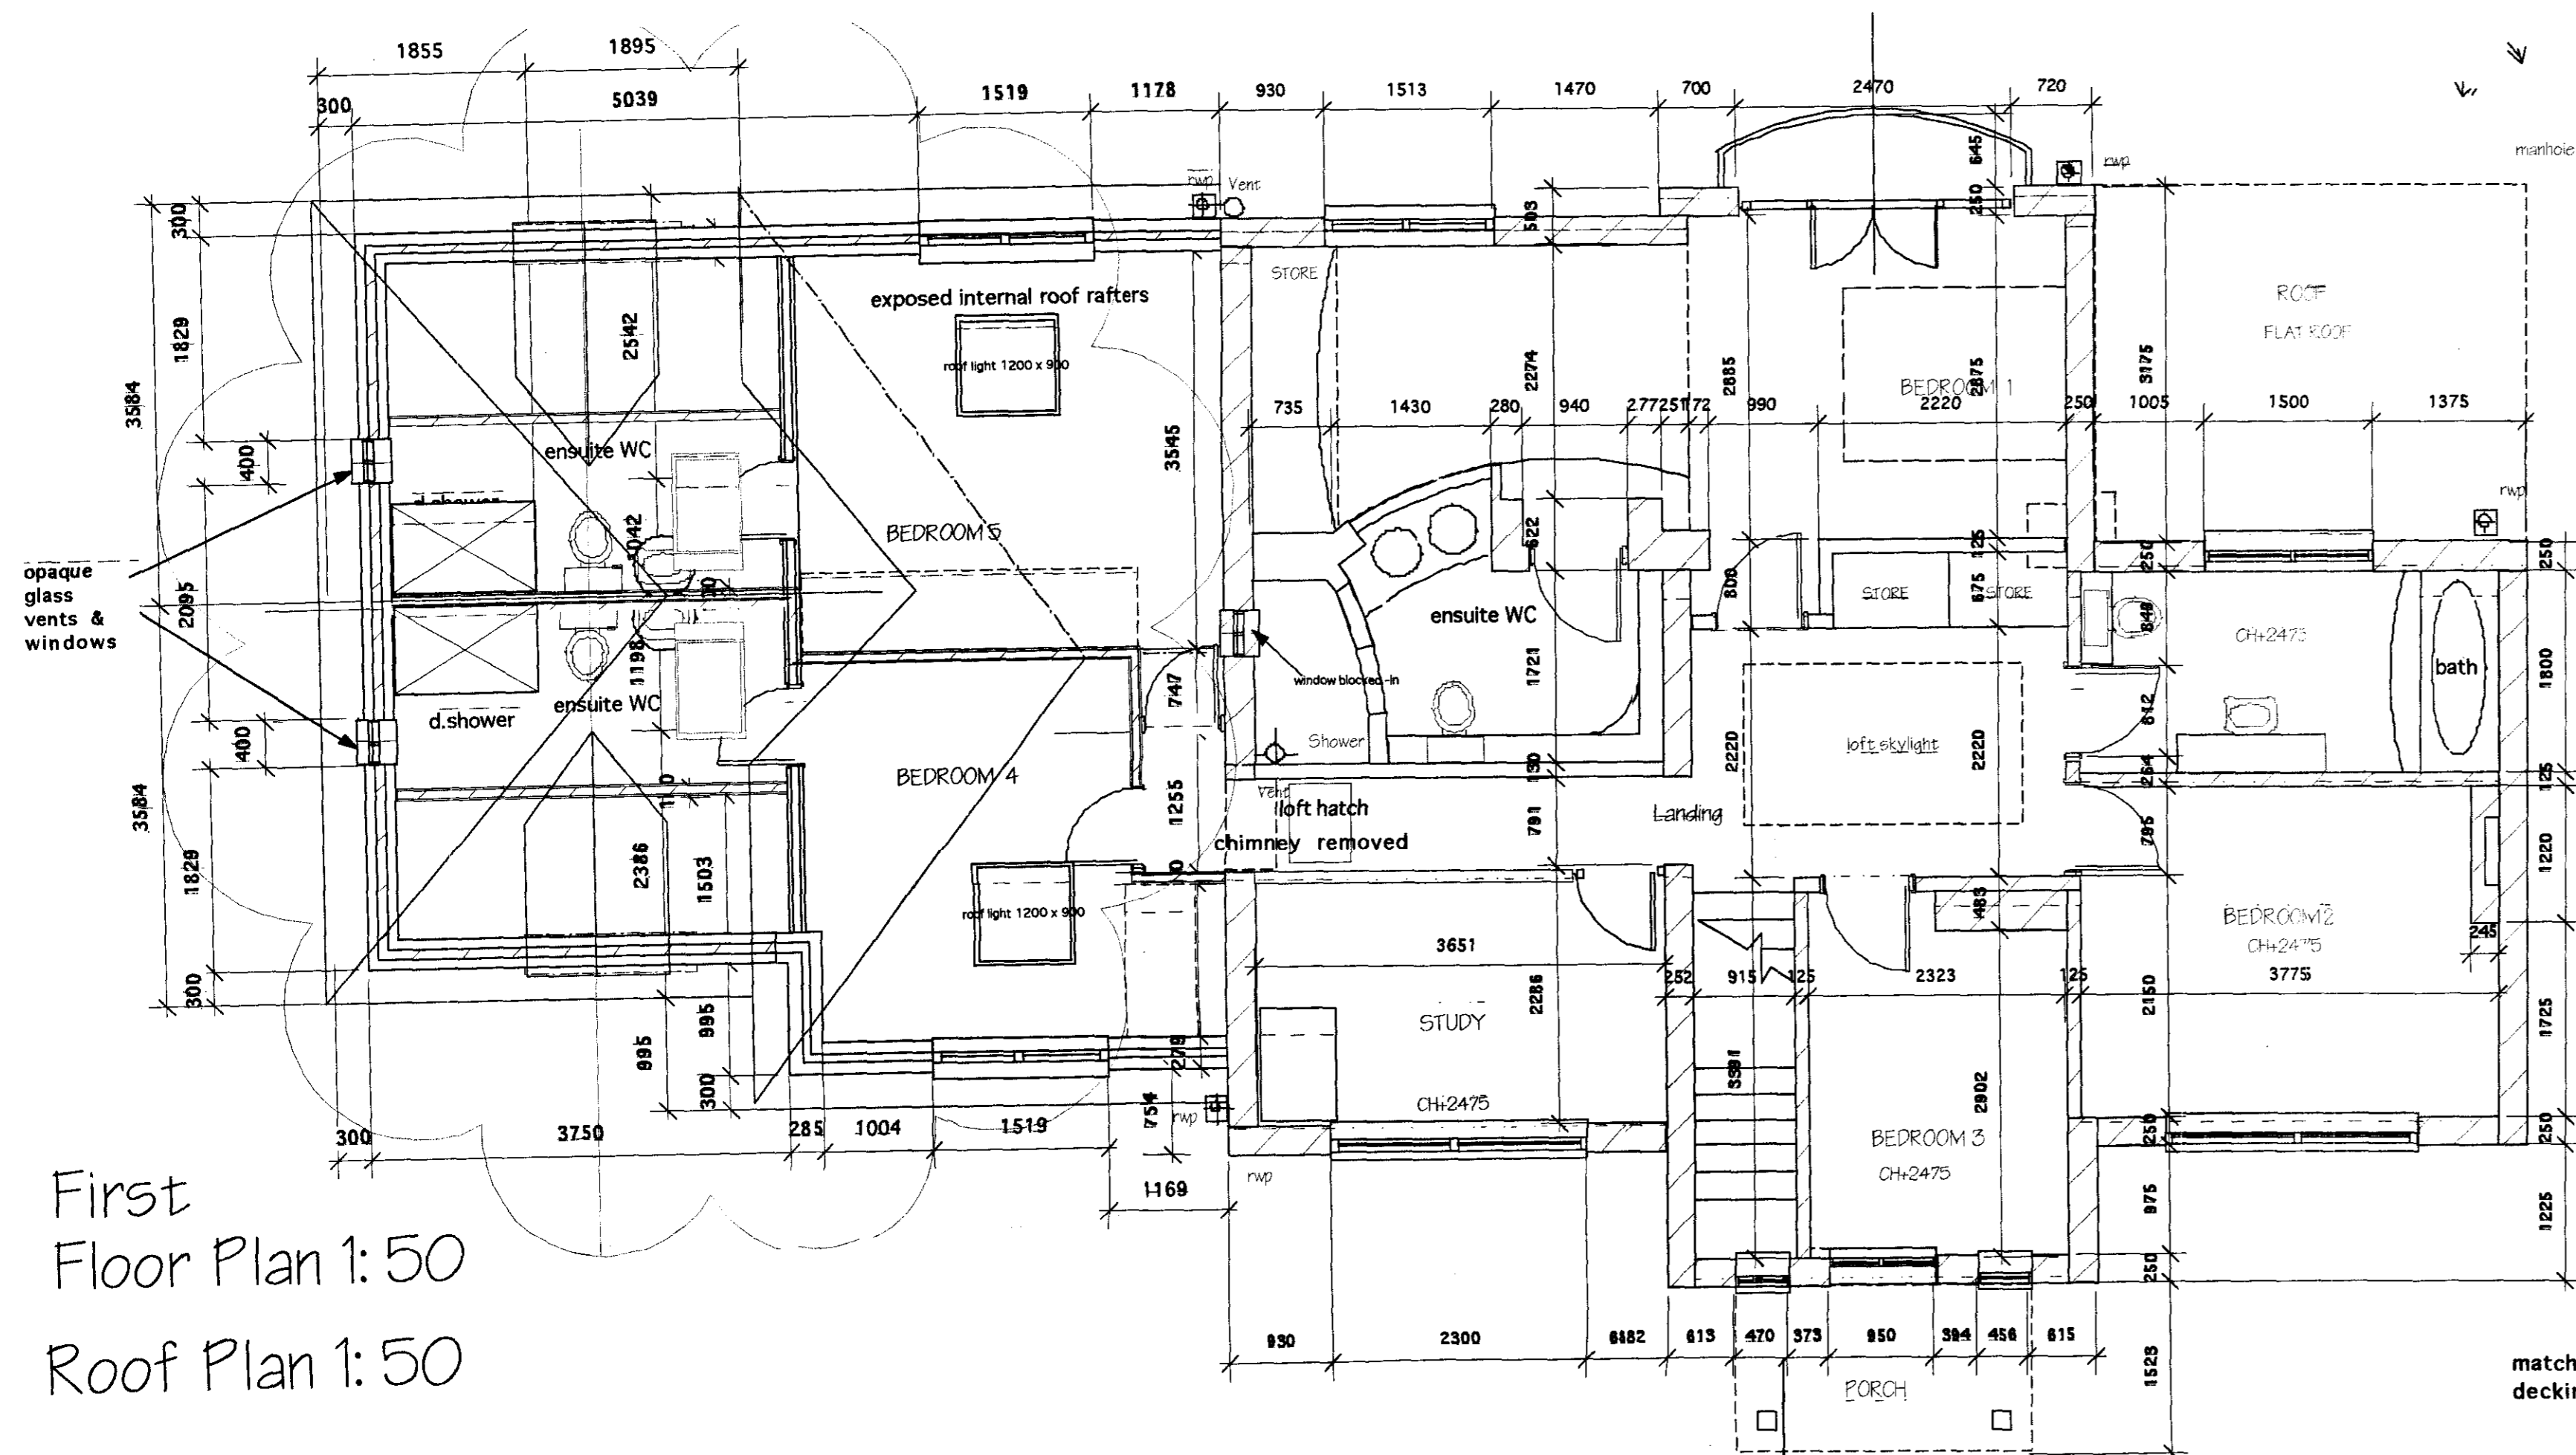


First Floor Plan 1:50
 Roof Plan 1:50

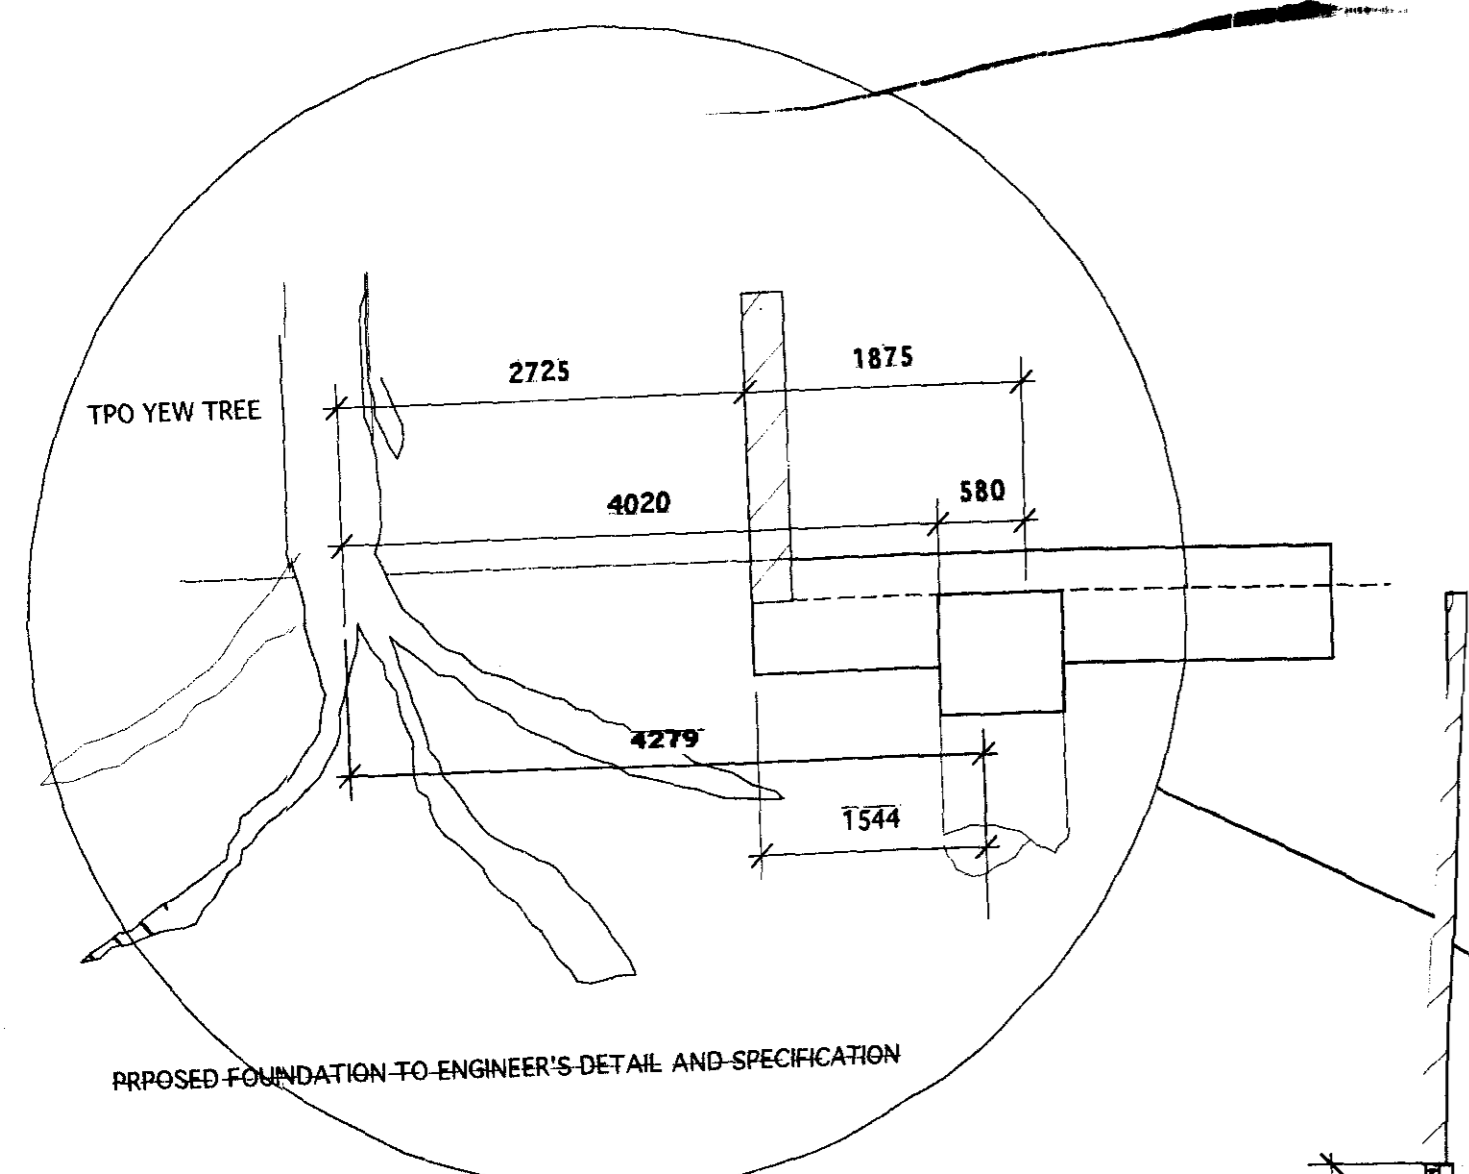

TREE PRESERVATION ORDER
 Pre-cast Beam foundation Type Length x depth to engineers specification to bear load without root compaction or severance as agreed with Stephen Fuller Tree Officer 23/5/03

Ground Floor Plan 1:50

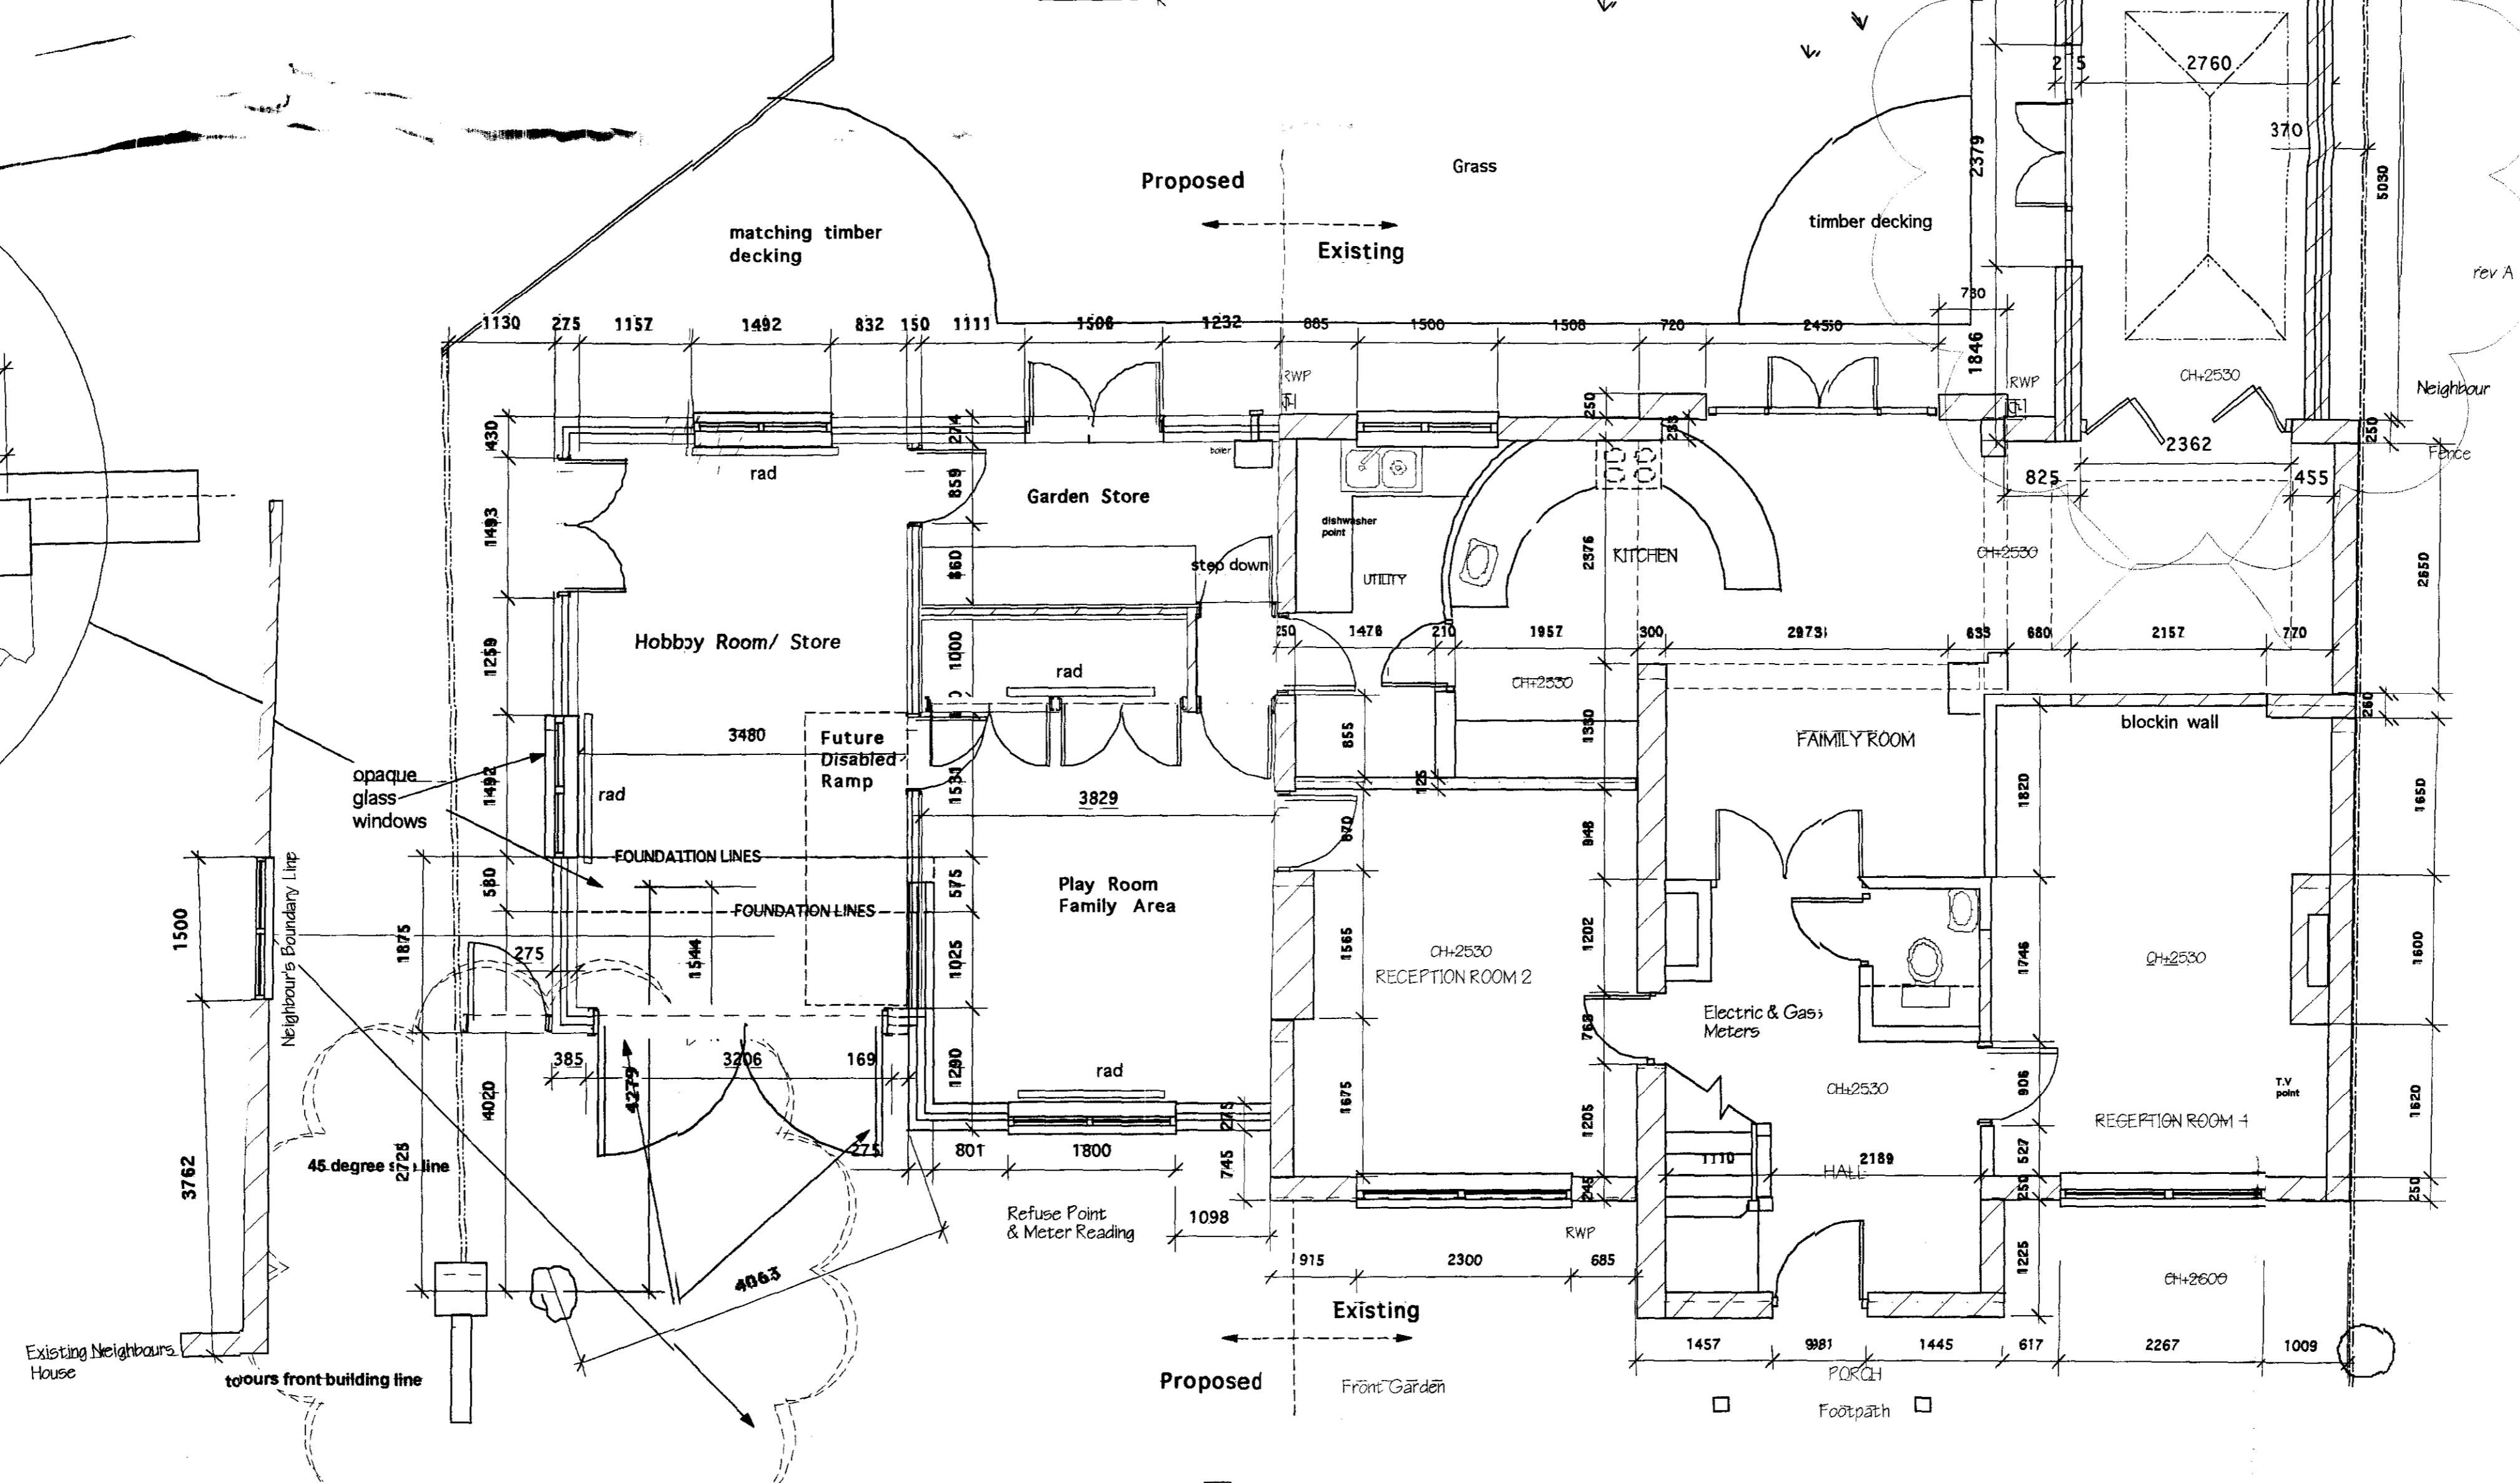

Rev F Option 4 Resubmission Disabled Access Comments Added 28/8/03
 Rev E 3rd Resubmission Pre-application To Occupational Therapy Resubmission Comments Added 14/7/03
 Rev D 2nd Resubmission Pre-application To Planners & Client Resubmission Comments Added 26/6/03
 Rev C Pre-Application Planners & Client Resubmission Comments Added 11/6/03
 Rev B Pre-Application Planners & Client Comments Added 11/4/02
 Minor Amendment Boundary Line Feb 03

PRELIMINARY DRAWING: ALL MEASUREMENTS ARE TO BE CHECKED BY THE CLIENT AND THE ARCHITECT IS TO BE INFORMED OF ANY REVISIONS WHICH ARE REQUIRED, IF IN DOUBT ASK!
 NOTE: THIS DRAWING IS COPYRIGHTED AND MAY NOT BE PASSED ON TO A THIRD PARTY WITHOUT OUR EXPRESS PERMISSION.

ENGLISHAUS
 CHARTERED ARCHITECTS
 ENGLISHAUS LTD 30 LAWRENCE ROAD
 HAMPTON MIDDLESEX TW12 2RJ
 TEL +44(0)208 255 0595 FAX +44(0)208 287 3441

Do not scale. Do not use as a template. All levels, setting out, dimensions and specifications must be checked and verified on site. All discrepancies to be reported at once to the architect. This drawing must be read in conjunction with all relevant specification sheets. Copyright of this drawing is reserved by the designers and is based on the conditions that it is not copied or disclosed to any third party either wholly or in part without written consent of the designers.

JOB TITLE
 The Lever Family
 Proposed Design
 1 Gloucester Road
 Hampton Middlesex
 TW12 2UQ

DRAWING DESCRIPTION
 PRELIMINARY PLANNING USE ONLY
 Proposed Option 4
 Disabled Access to
 Ground & First Floor Plans.

DRAWN DO.	CHECKED
DATE 18.6.2003	SCALE 1:50

DRAWING NO. 2305/04	REV.
------------------------	------