




LEVEL -1

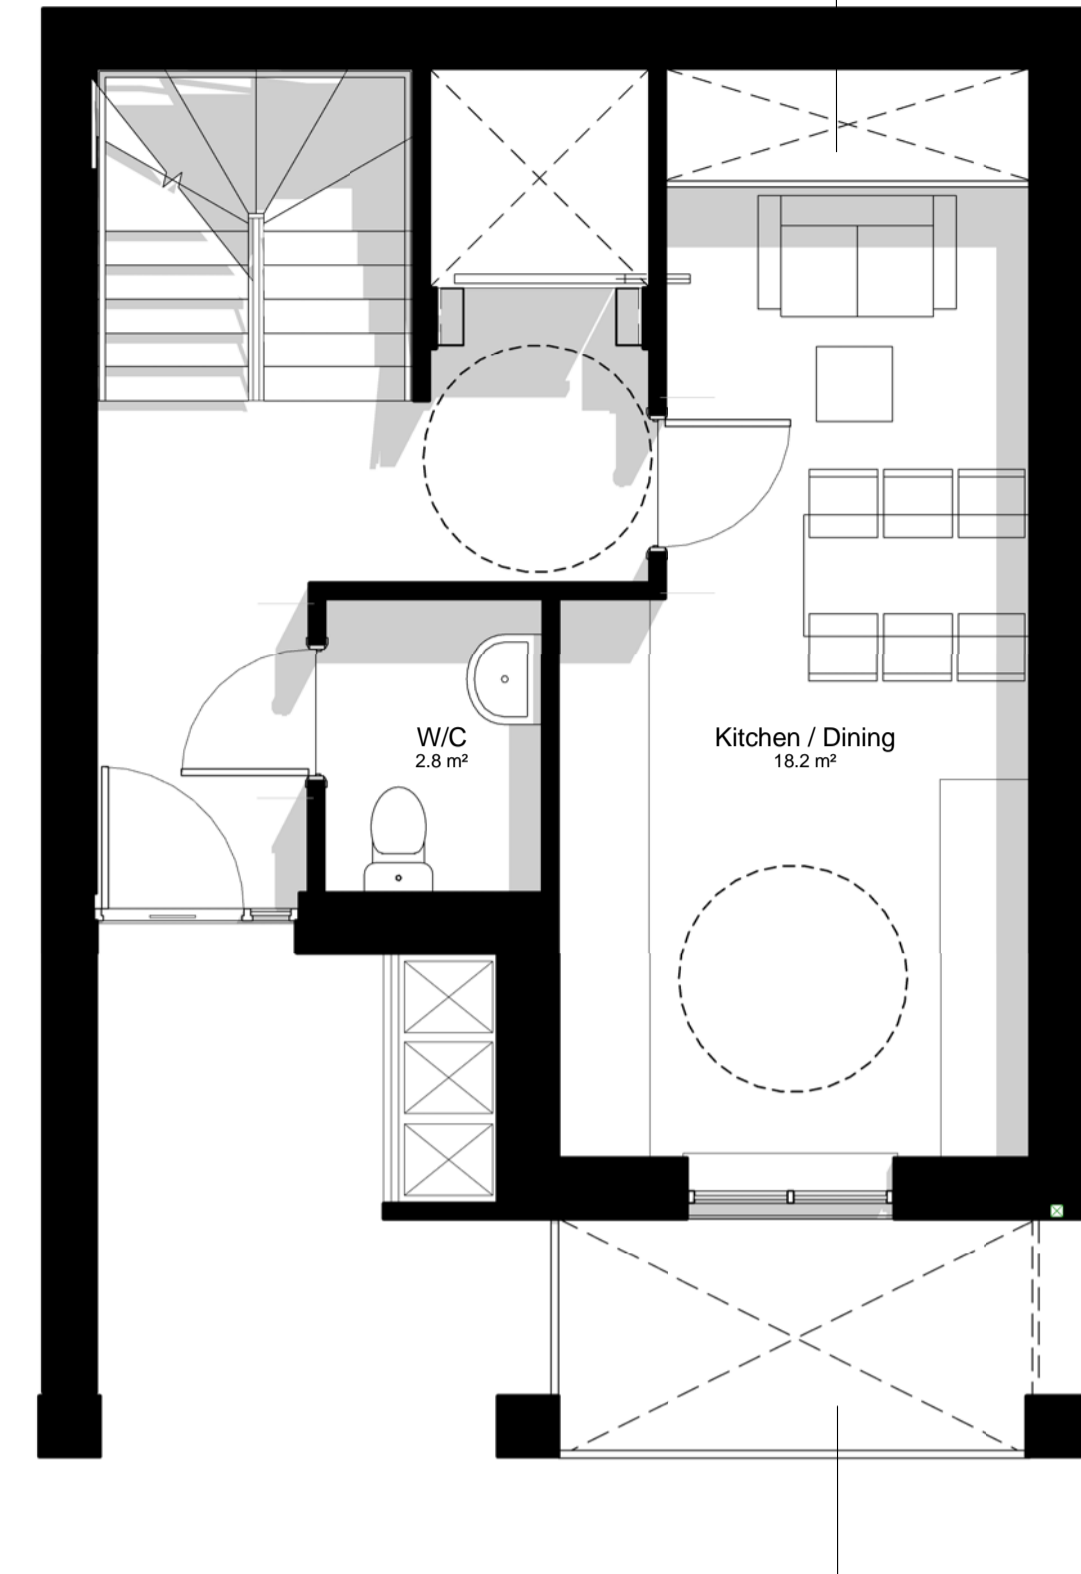

LEVEL 0

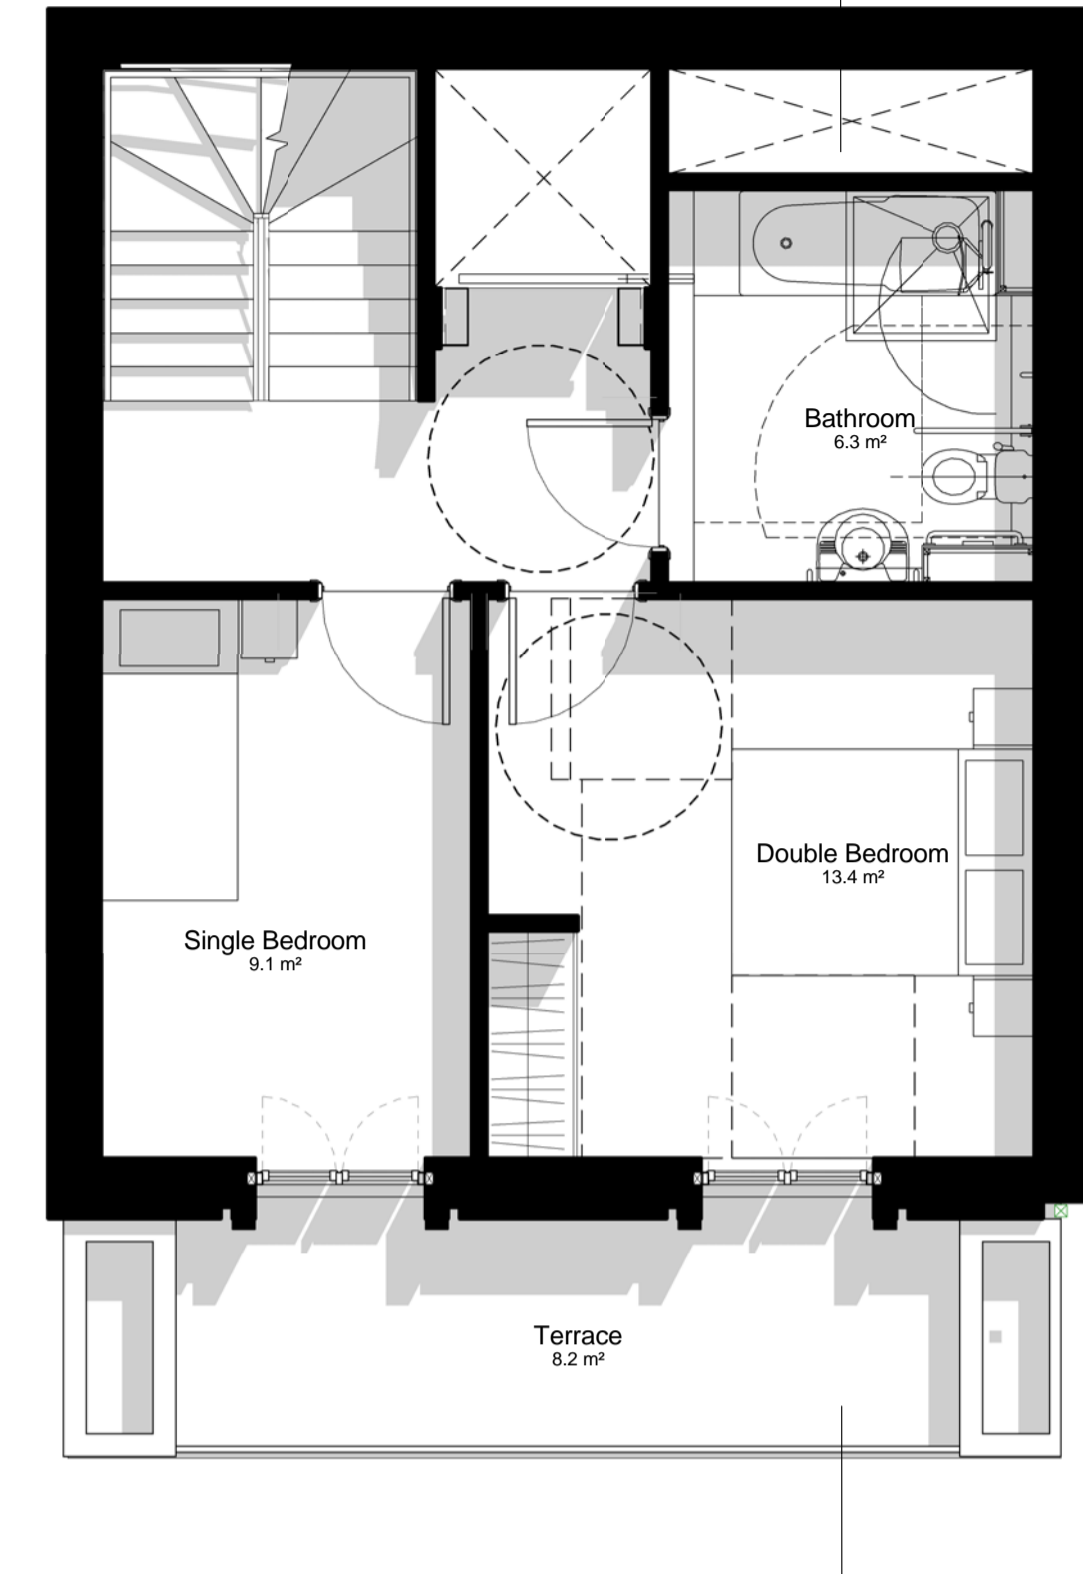

LEVEL 1

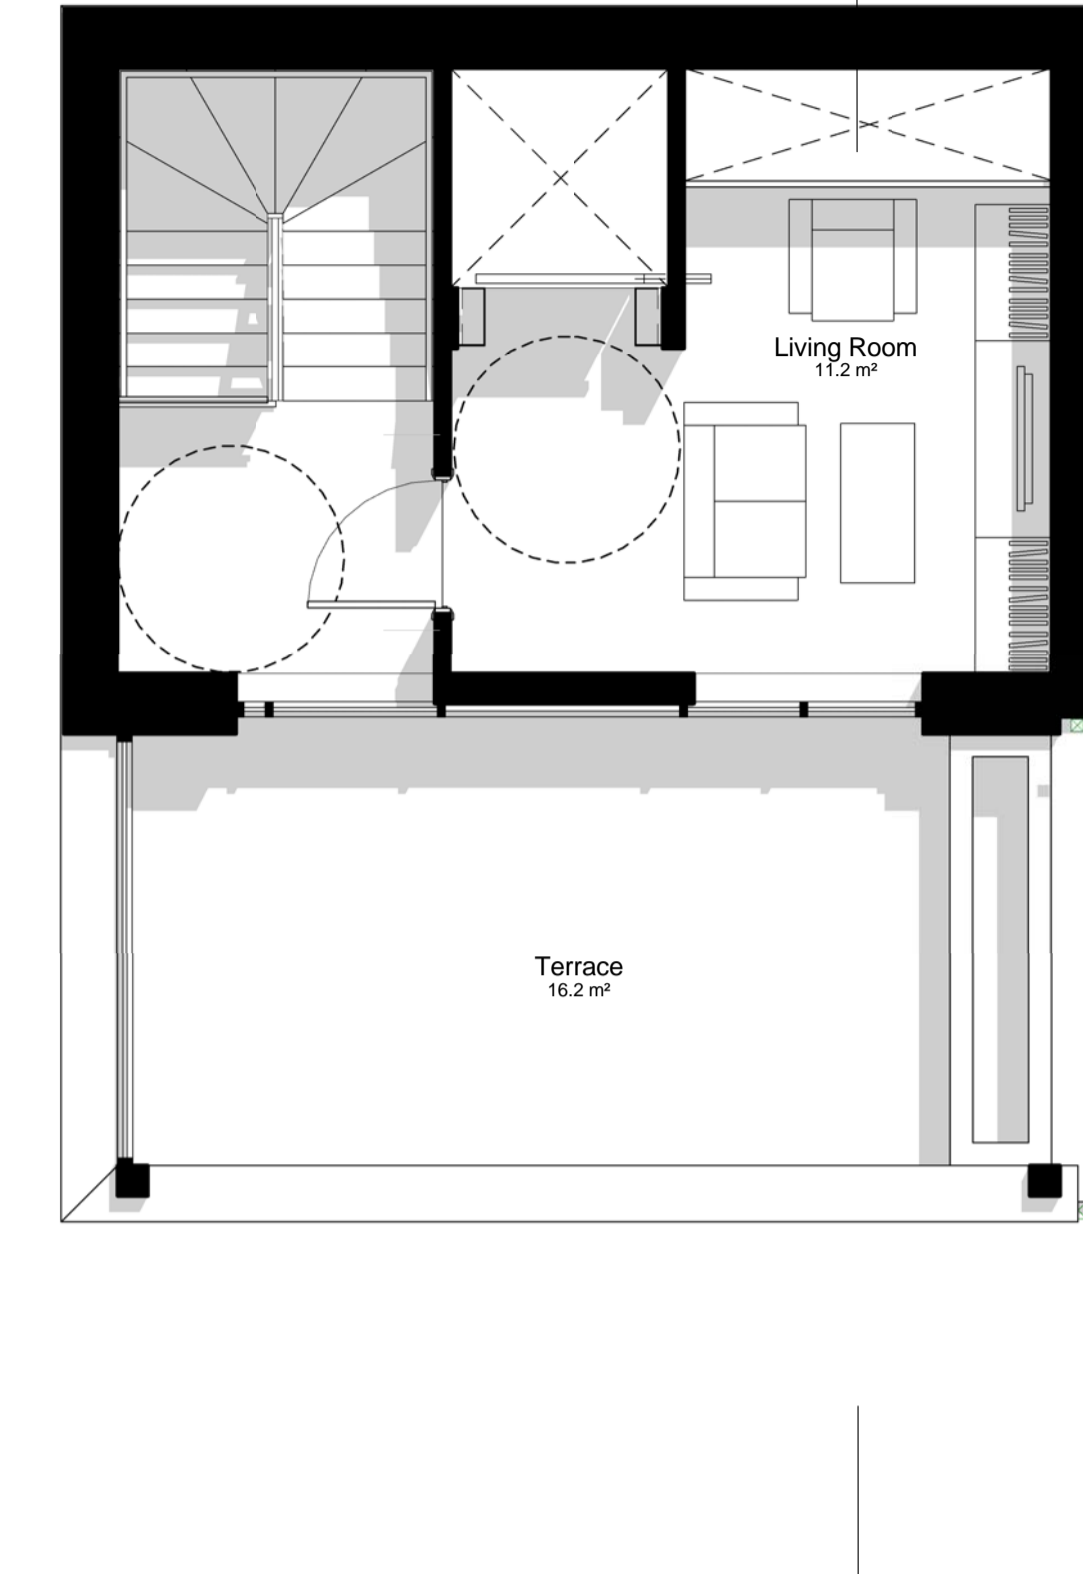

LEVEL 2

notes


The contractor is responsible for checking dimensions, tolerances and references. Any discrepancy to be verified with the Architect before proceeding with the works.

Where an item is covered by drawings to different scales the larger scale drawing is to be worked to.



Do not scale drawing. Figured dimensions to be worked to in all cases.

CDM Regulations 2007

All current drawings and specifications for the project must be read in conjunction with the Designer's Hazard and Environment Assessment Record.

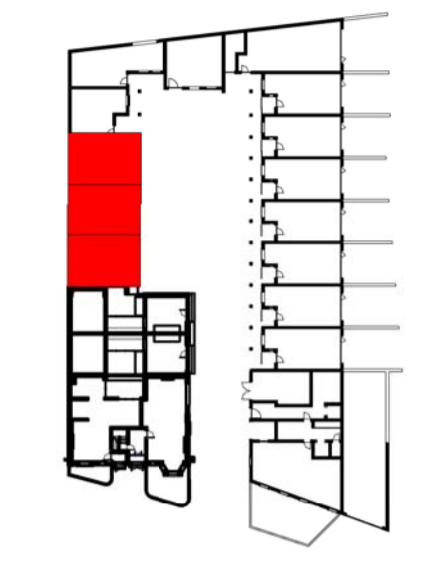


DWELLING TYPE KEY PLAN

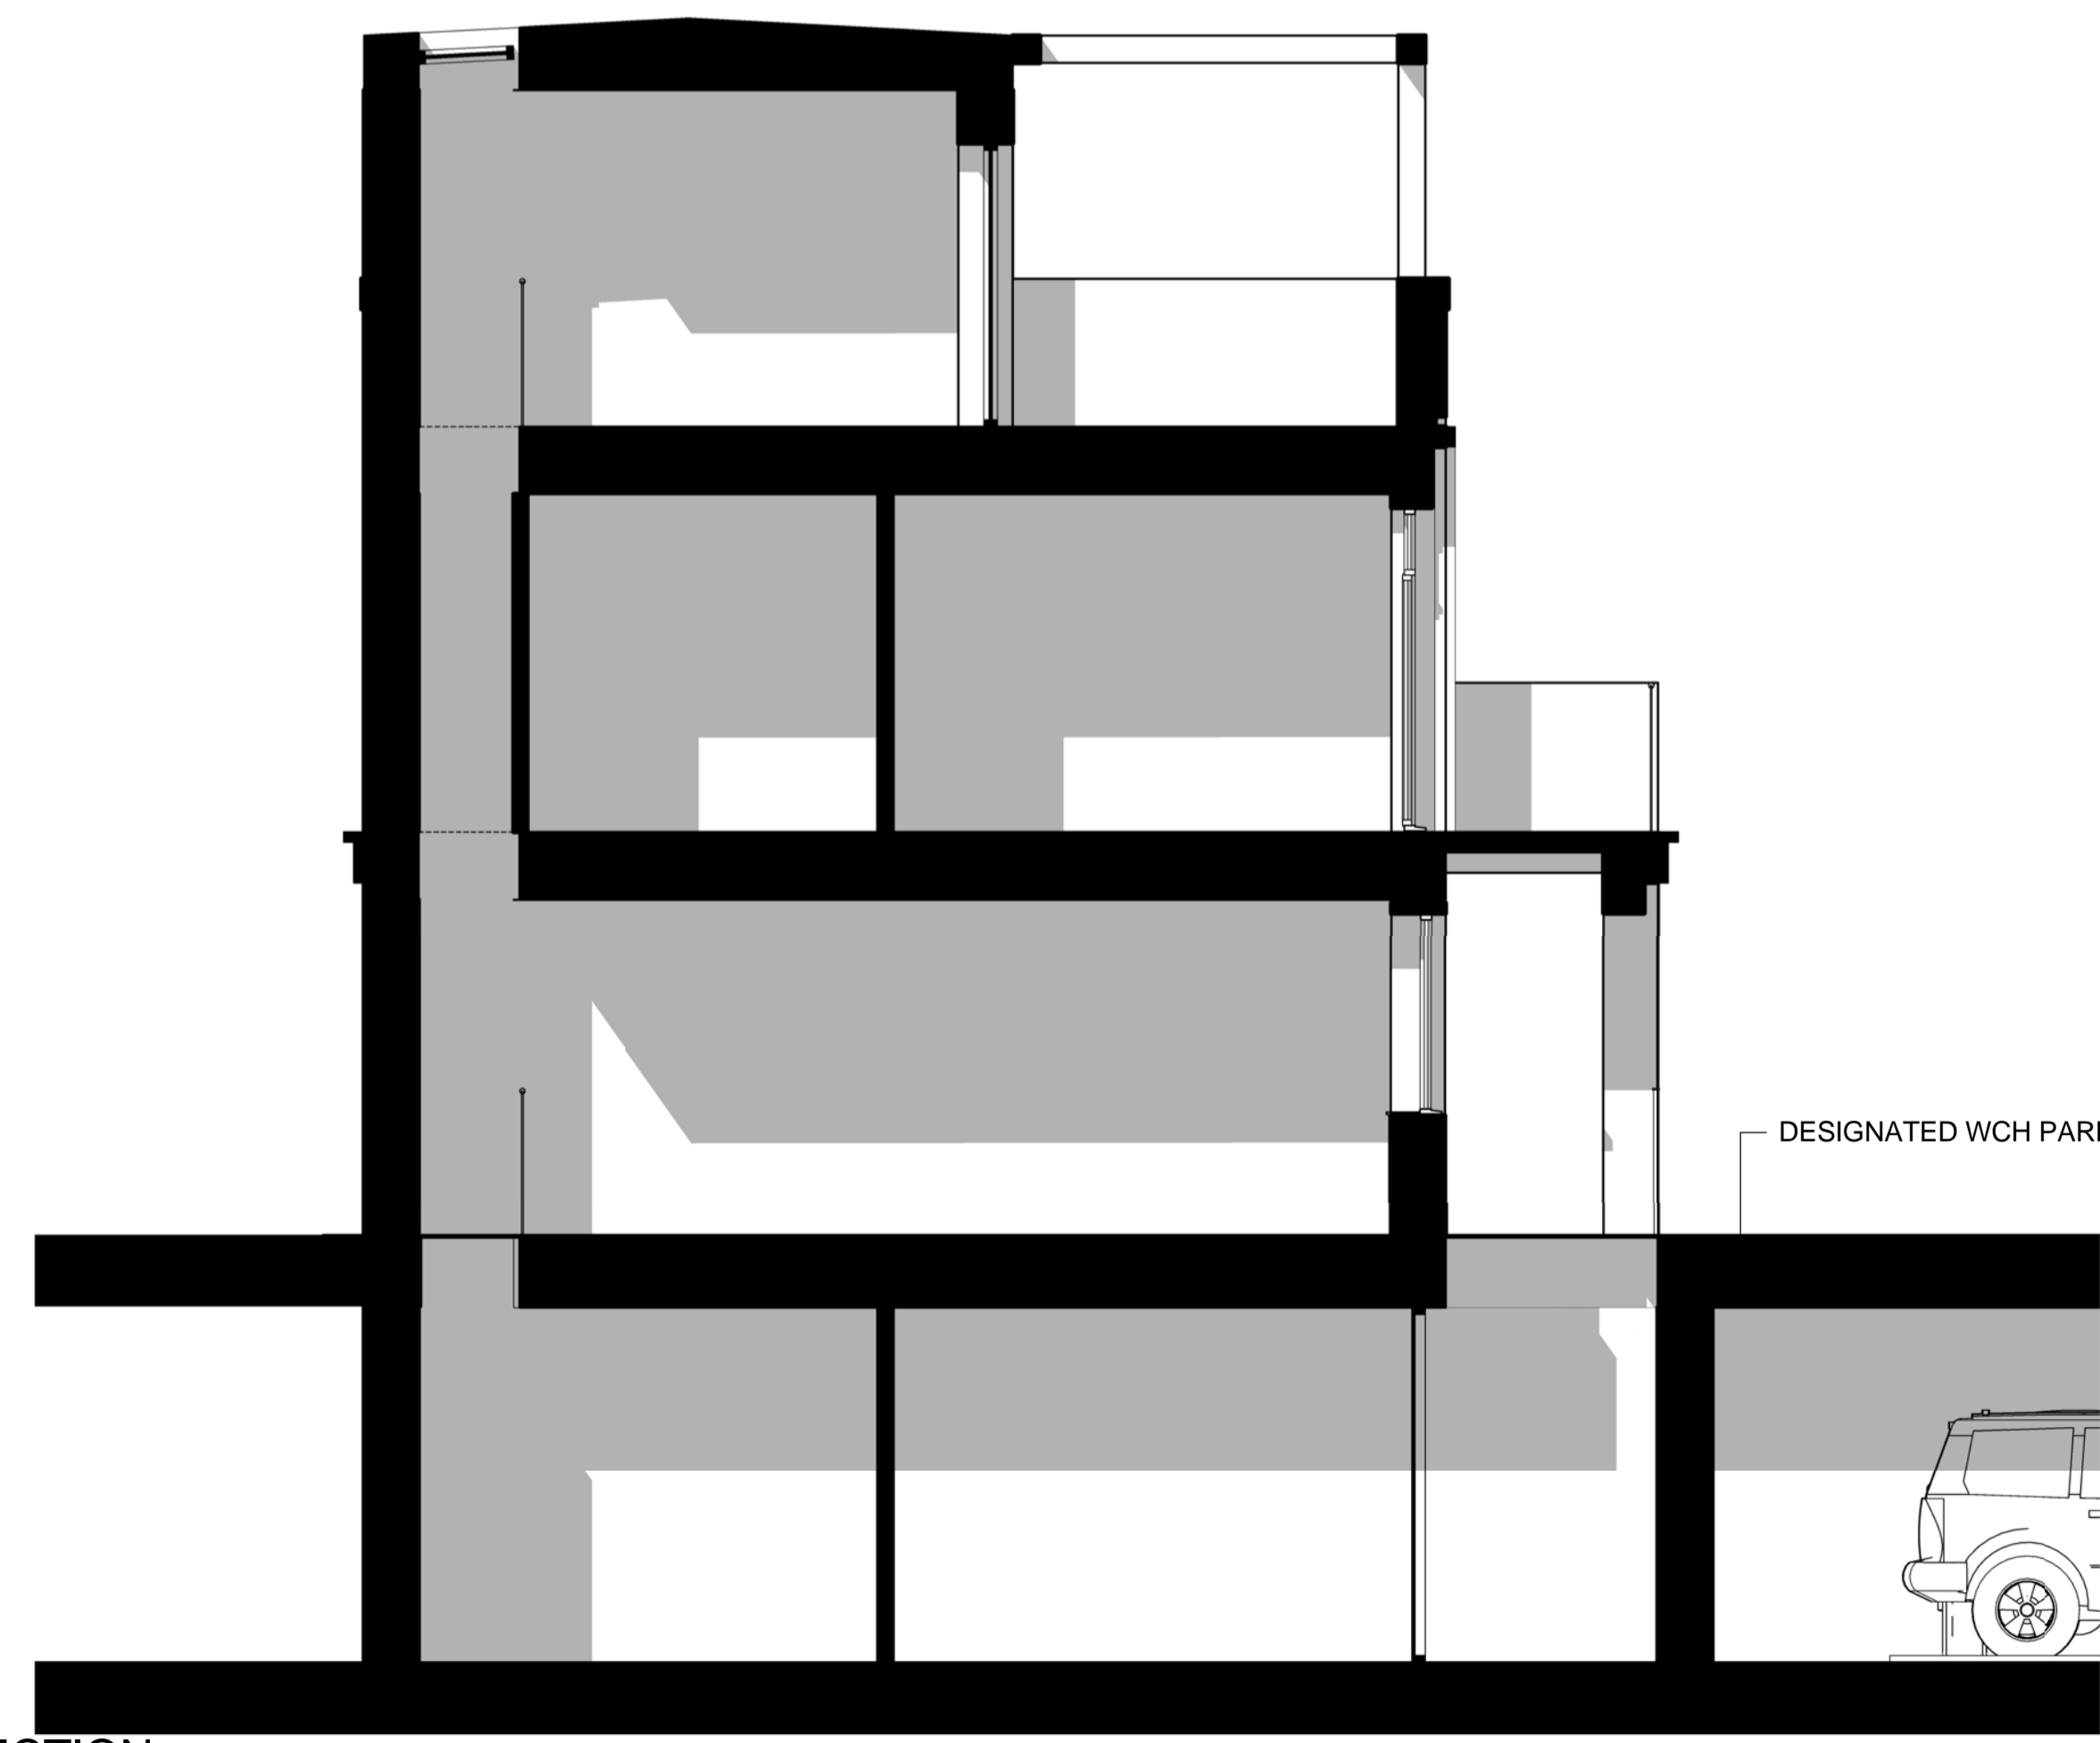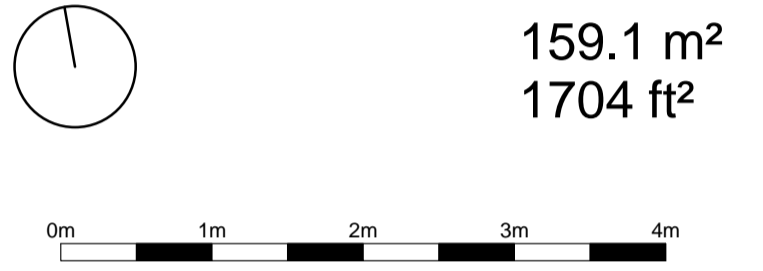

SECTION



WEST ELEVATION

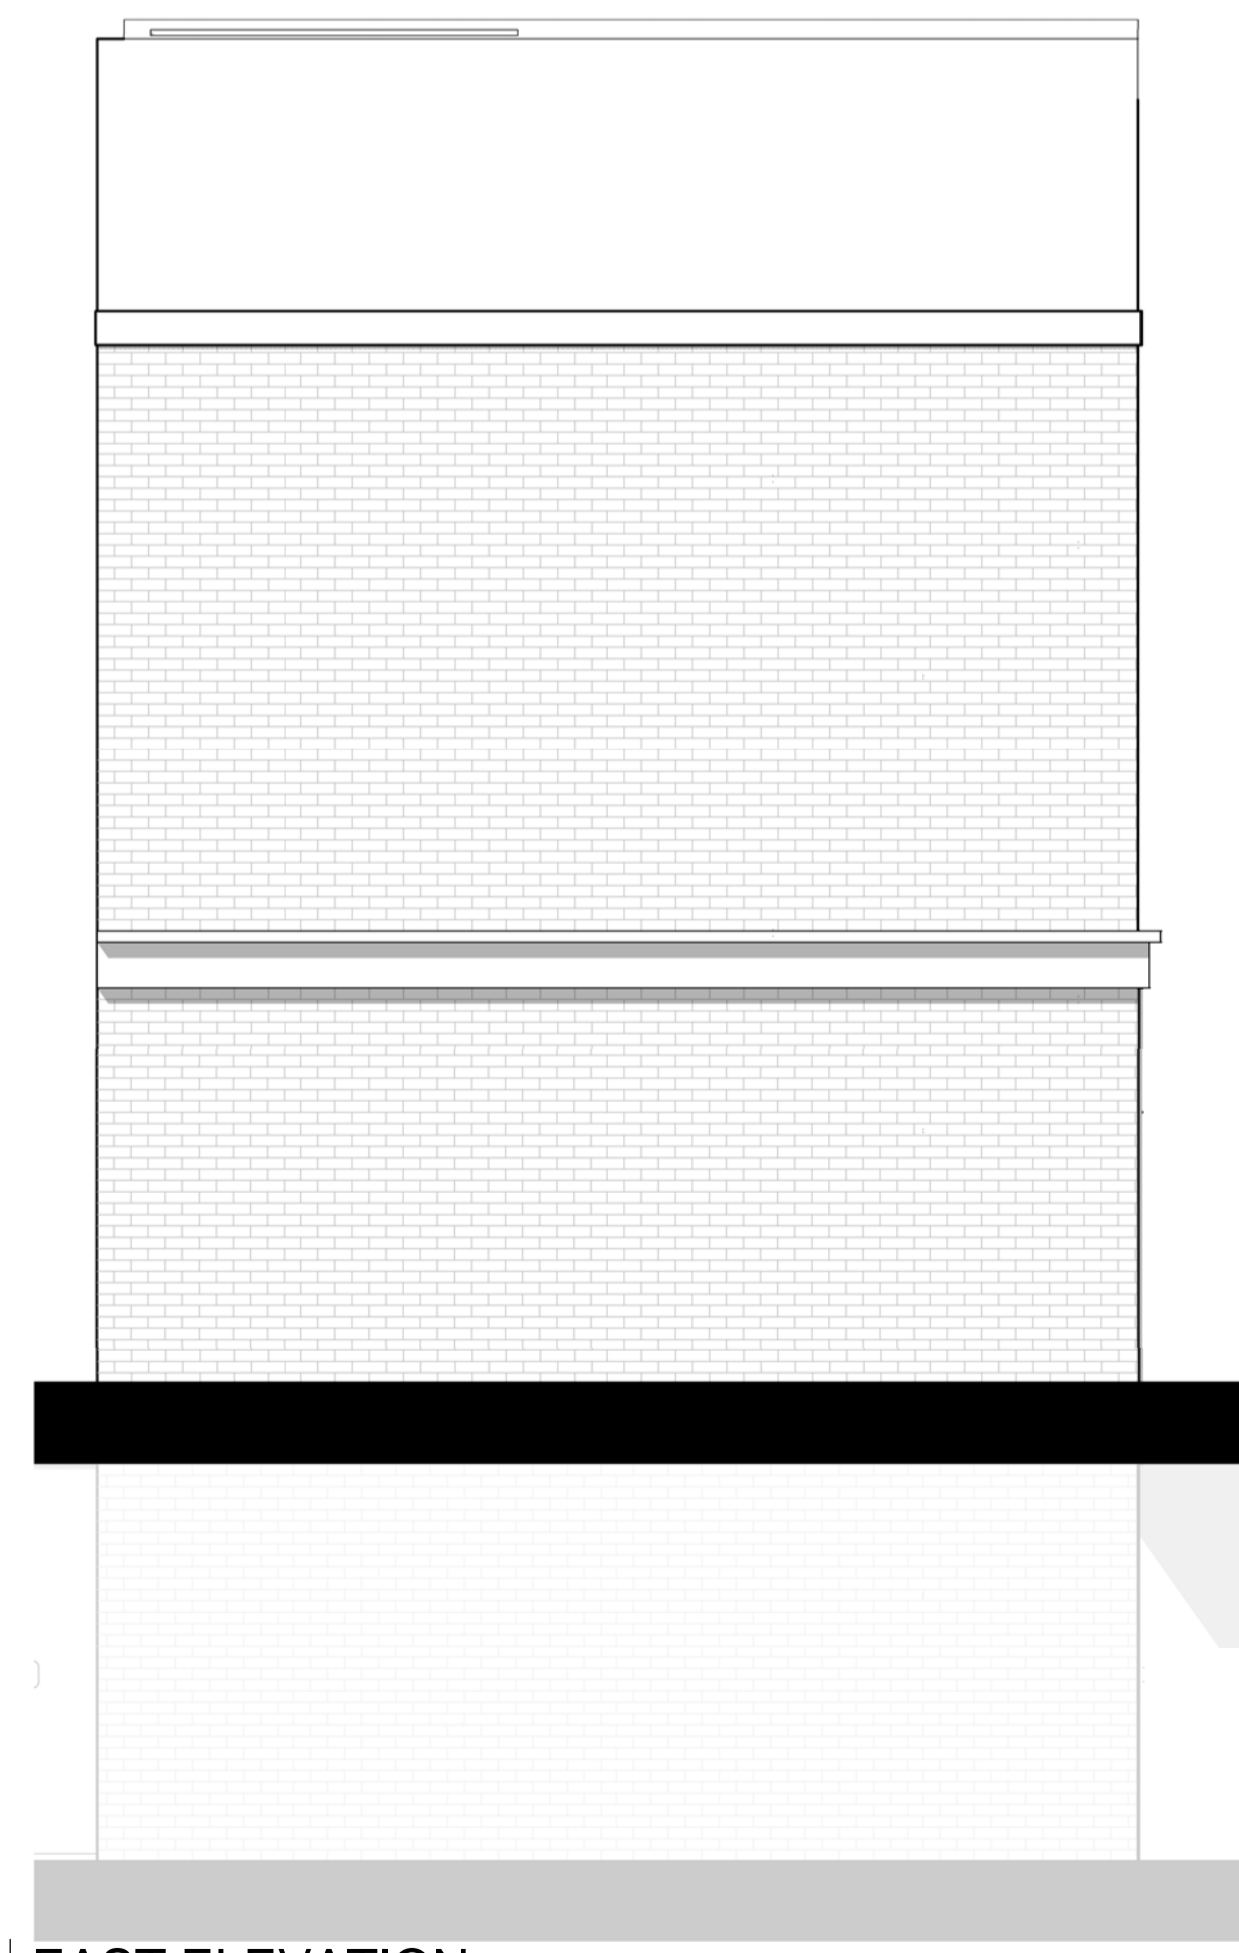

EAST ELEVATION

date	rev	revision/author/checker
purpose of issue PLANNING		
project Hampton Village		
drawing House Type C1 - WCH - 3B5P		
drawing no AA5130 /2200		rev
drawn HS	checked RGH	
scale @ A1 1:50	date 15/02/2016	
PRP Architects © 10 Lindsey Street Smithfield London EC1A 9HP T +44 (0)20 7653 1200 F +44 (0)20 7653 1201 lon.prp@prparchitects.co.uk		