



Revit 01/04/15

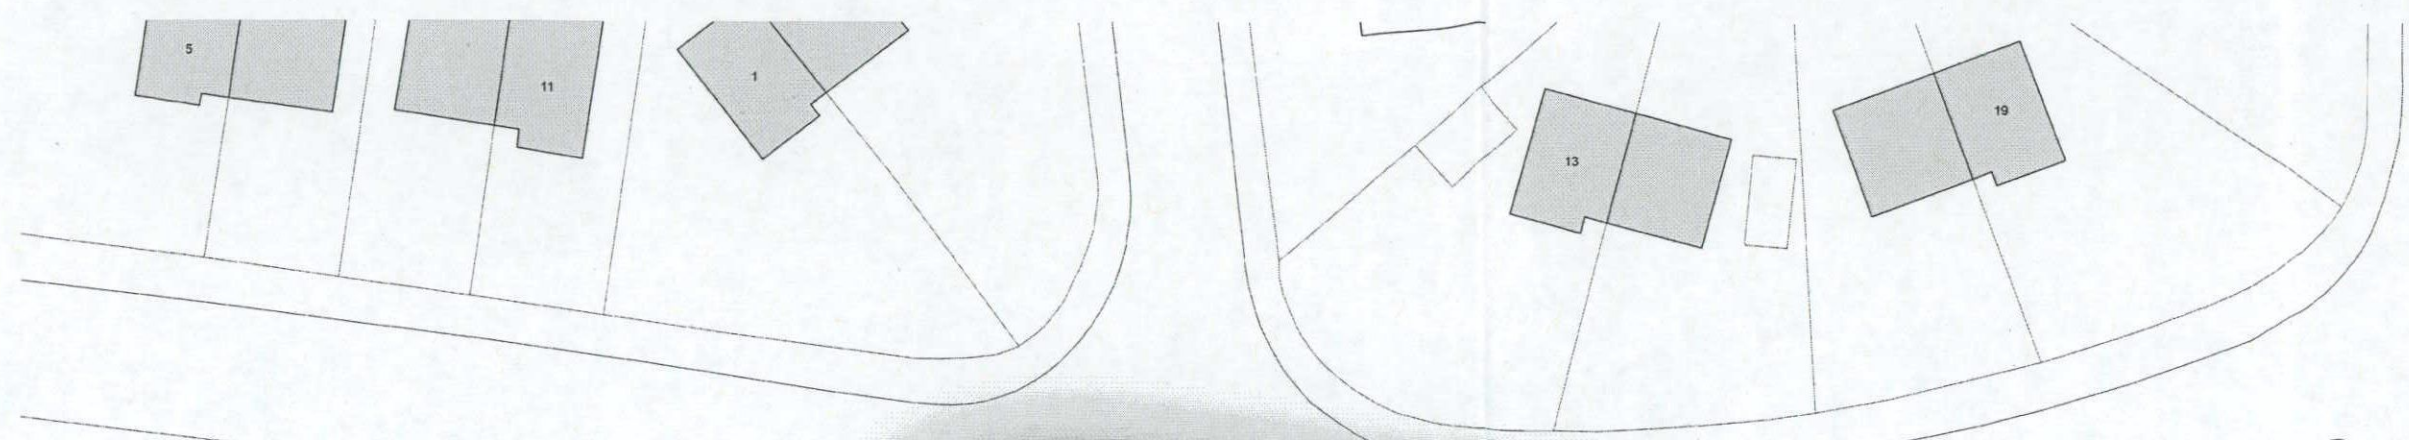

- SITE BOUNDARY
- RETAINED EXISTING TREES
- REPLACEMENT TREE PLANTING - SUBJECT TO PRODUCTION OF SOFT LANDSCAPING SCHEME.
- ROOT PROTECTION AREA
- TREES TO BE REMOVED (CATEGORY C AND R ONLY)
- BC BIN COLLECTION POINT
- CS SECURE CYCLE STORAGE
- INDICATIVE PROPOSED HEDGING SUBJECT TO PRODUCTION OF SOFT LANDSCAPING SCHEME.
- OUTLINE OF BUILDINGS TO BE DEMOLISHED.

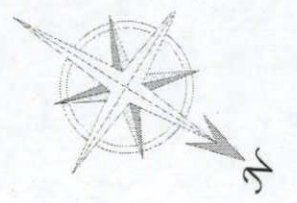

PLANNING SUBMISSION OPTION



ASCOT DESIGN
Architecture
Berkshire House, 39-51 High Street, Berkshire, SL5 7JF
Tel: 01344 299330 Fax: 01344 299331 Email: info@ascotdesign.com
www.ascotdesign.com

Client: **GILBERT HOMES**

Project Title: **59 HAM STREET RICHMOND**

DRAWING Title: **PROPOSED SITE PLAN ALTERNATIVE - OPTION 01**

Scale: 1:200 @ A1 Date: APR 16
Drawing No: 15 - P1201 - SK001

The copyright in this document and design is confidential to and the property of Ascot Design Limited