

**NOTES**

All dimensions are to be checked on site by the contractor before any work is commenced. In the case of apparent discrepancy refer immediately to surveyors.

The accuracy and completeness of this survey is dependent on the original survey brief including the scale intended. The type and extent of information and the survey accuracy will have been matched to the client's original requirements. Twickenham Surveys accepts no responsibility or liability to later users without prior consent.

The detail of this survey was established for a brief requiring a 1:50 plot. It is therefore suitable for plotting or planning/designing at scales of 1:50 or smaller.

The survey grid is not related to Ordnance Survey National Grid.

Level positions are indicated by a cross. Levels relate to TBM STN 1 nailhead 10.00m. This survey did not include locating underground services and equipment.



**SECOND FLOOR PLAN**


**179-181 HIGH STREET  
HAMPTON HILL  
TW12**

Drawing No. : 141342  
Scale : refer grid  
Date : APRIL 2015  
Drawn by : NHS  
Checked by : SC

**TWICKENHAM SURVEY**  
LAND AND BUILDING SURVEYORS

CENTRAL HOUSE  
124 HIGH STREET  
HAMPTON HILL  
MIDDLESEX TW12 1NS  
Tel-020 8614 4480  
mail@twickenhamsurveys.co.uk  
www.twickenhamsurveys.co.uk

© 2015 Twickenham Surveys Ltd

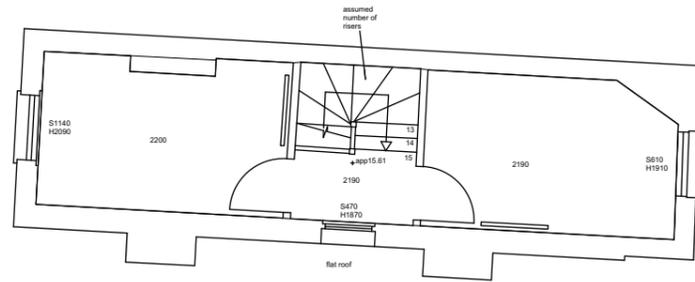

**PLANNING**

Project 179-181 HIGH STREET, HAMPTON HILL		
Drawing EXISTING SECOND FLOOR PLAN		
Drawing No. 179HS-13	Scale 1:100@ A3	Date 07.06.2016

**CLIVE CHAPMAN**  
**ARCHITECTS**  
SUSTAINABILITY CONSULTANTS

4 EEL PIE ISLAND  
TWICKENHAM MIDDX  
TW1 3DY  
TELEPHONE 020 8891 4837  
FACSIMILE 020 8744 1152  
E MAIL CC@CCAR.CO.UK