





THAMES STREET HOUSES - LOWER GROUND FLOOR PLAN
1:100




THAMES STREET HOUSES - GROUND FLOOR PLAN
1:100

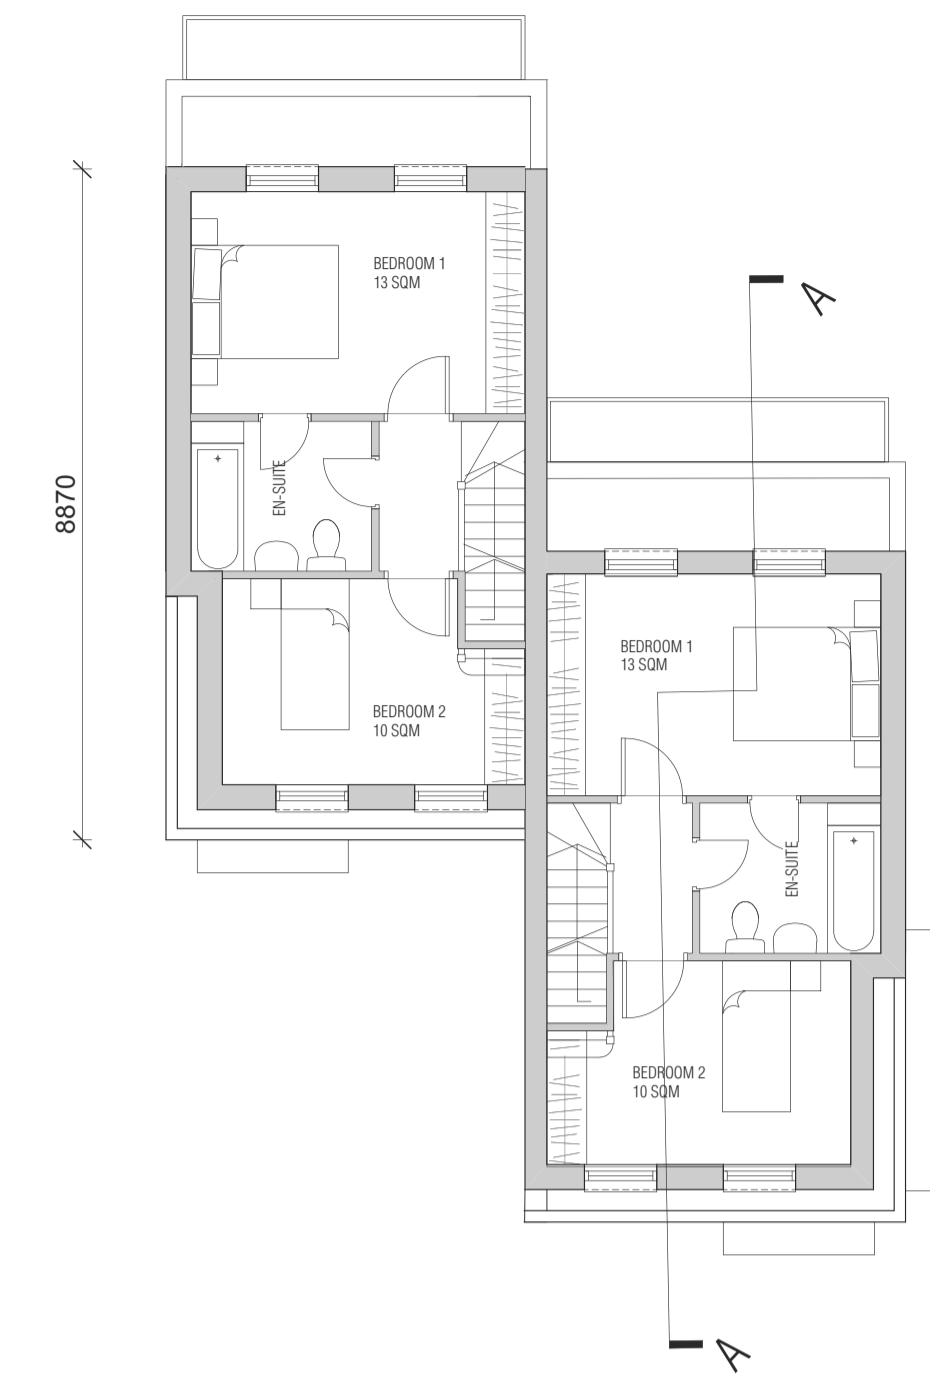

THAMES STREET HOUSES - FIRST FLOOR PLAN
1:100

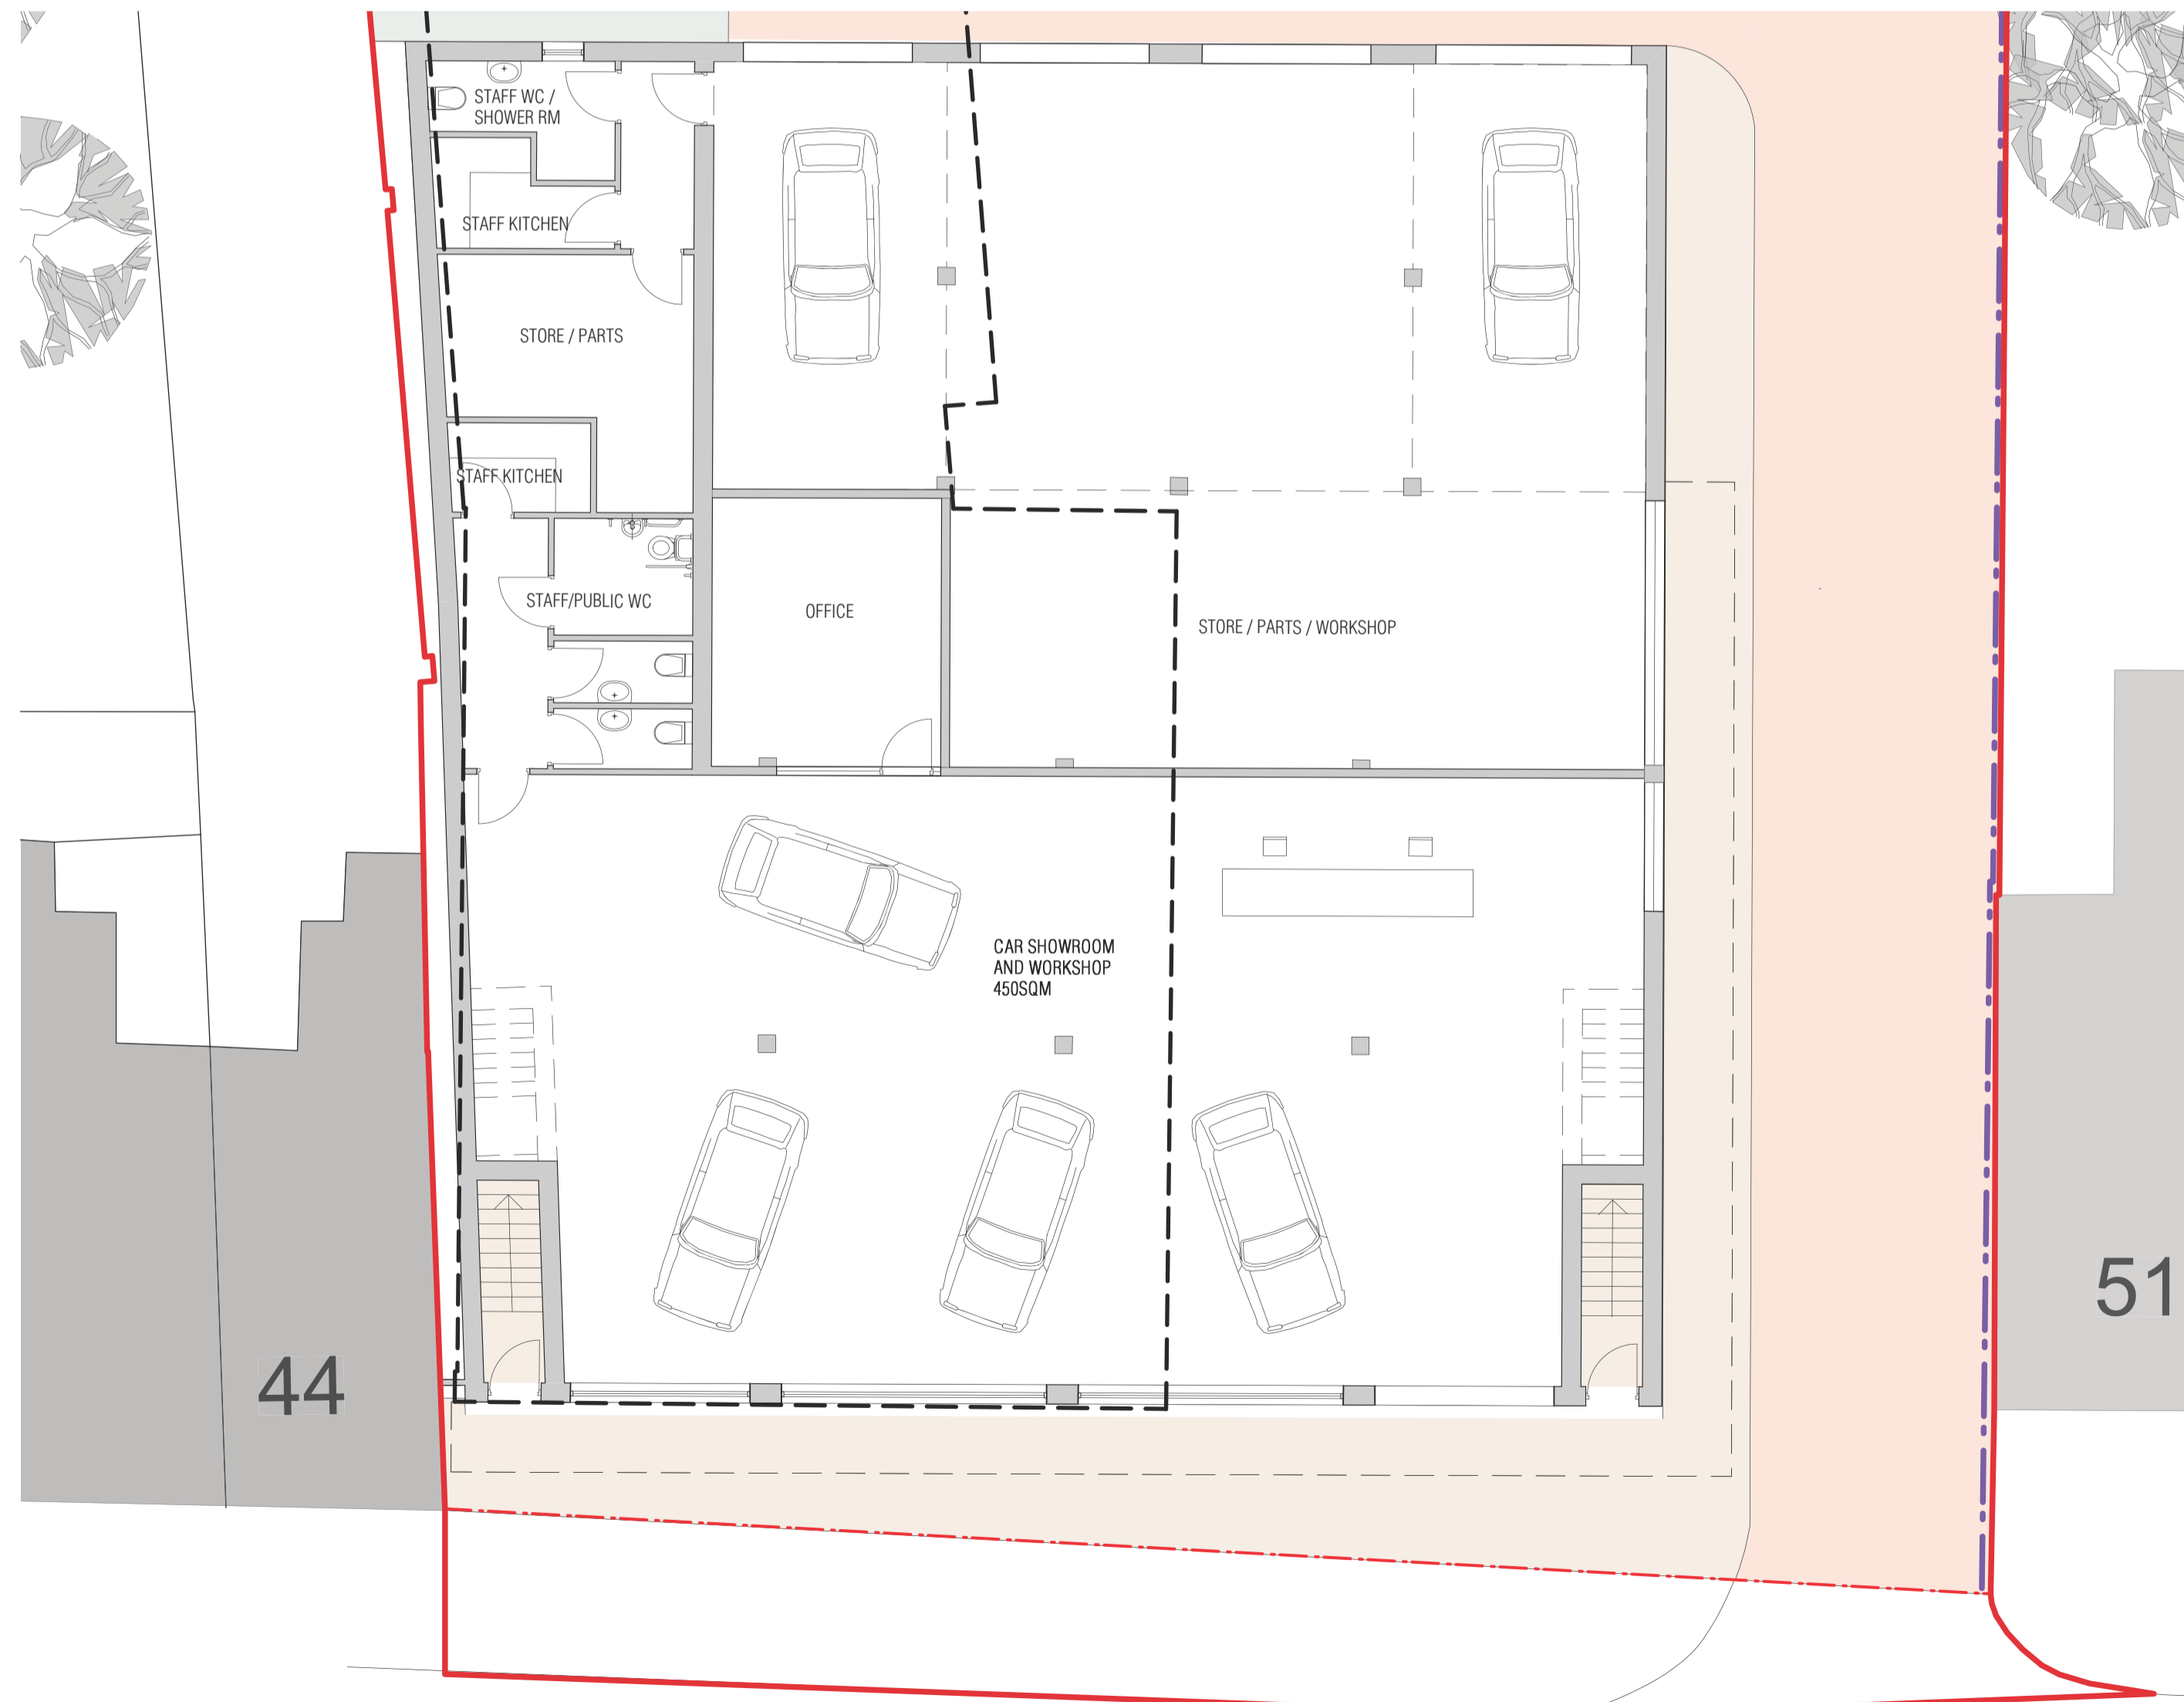

STATION ROAD - SHOWROOM AND GARAGE GROUND FLOOR PLAN
1:100

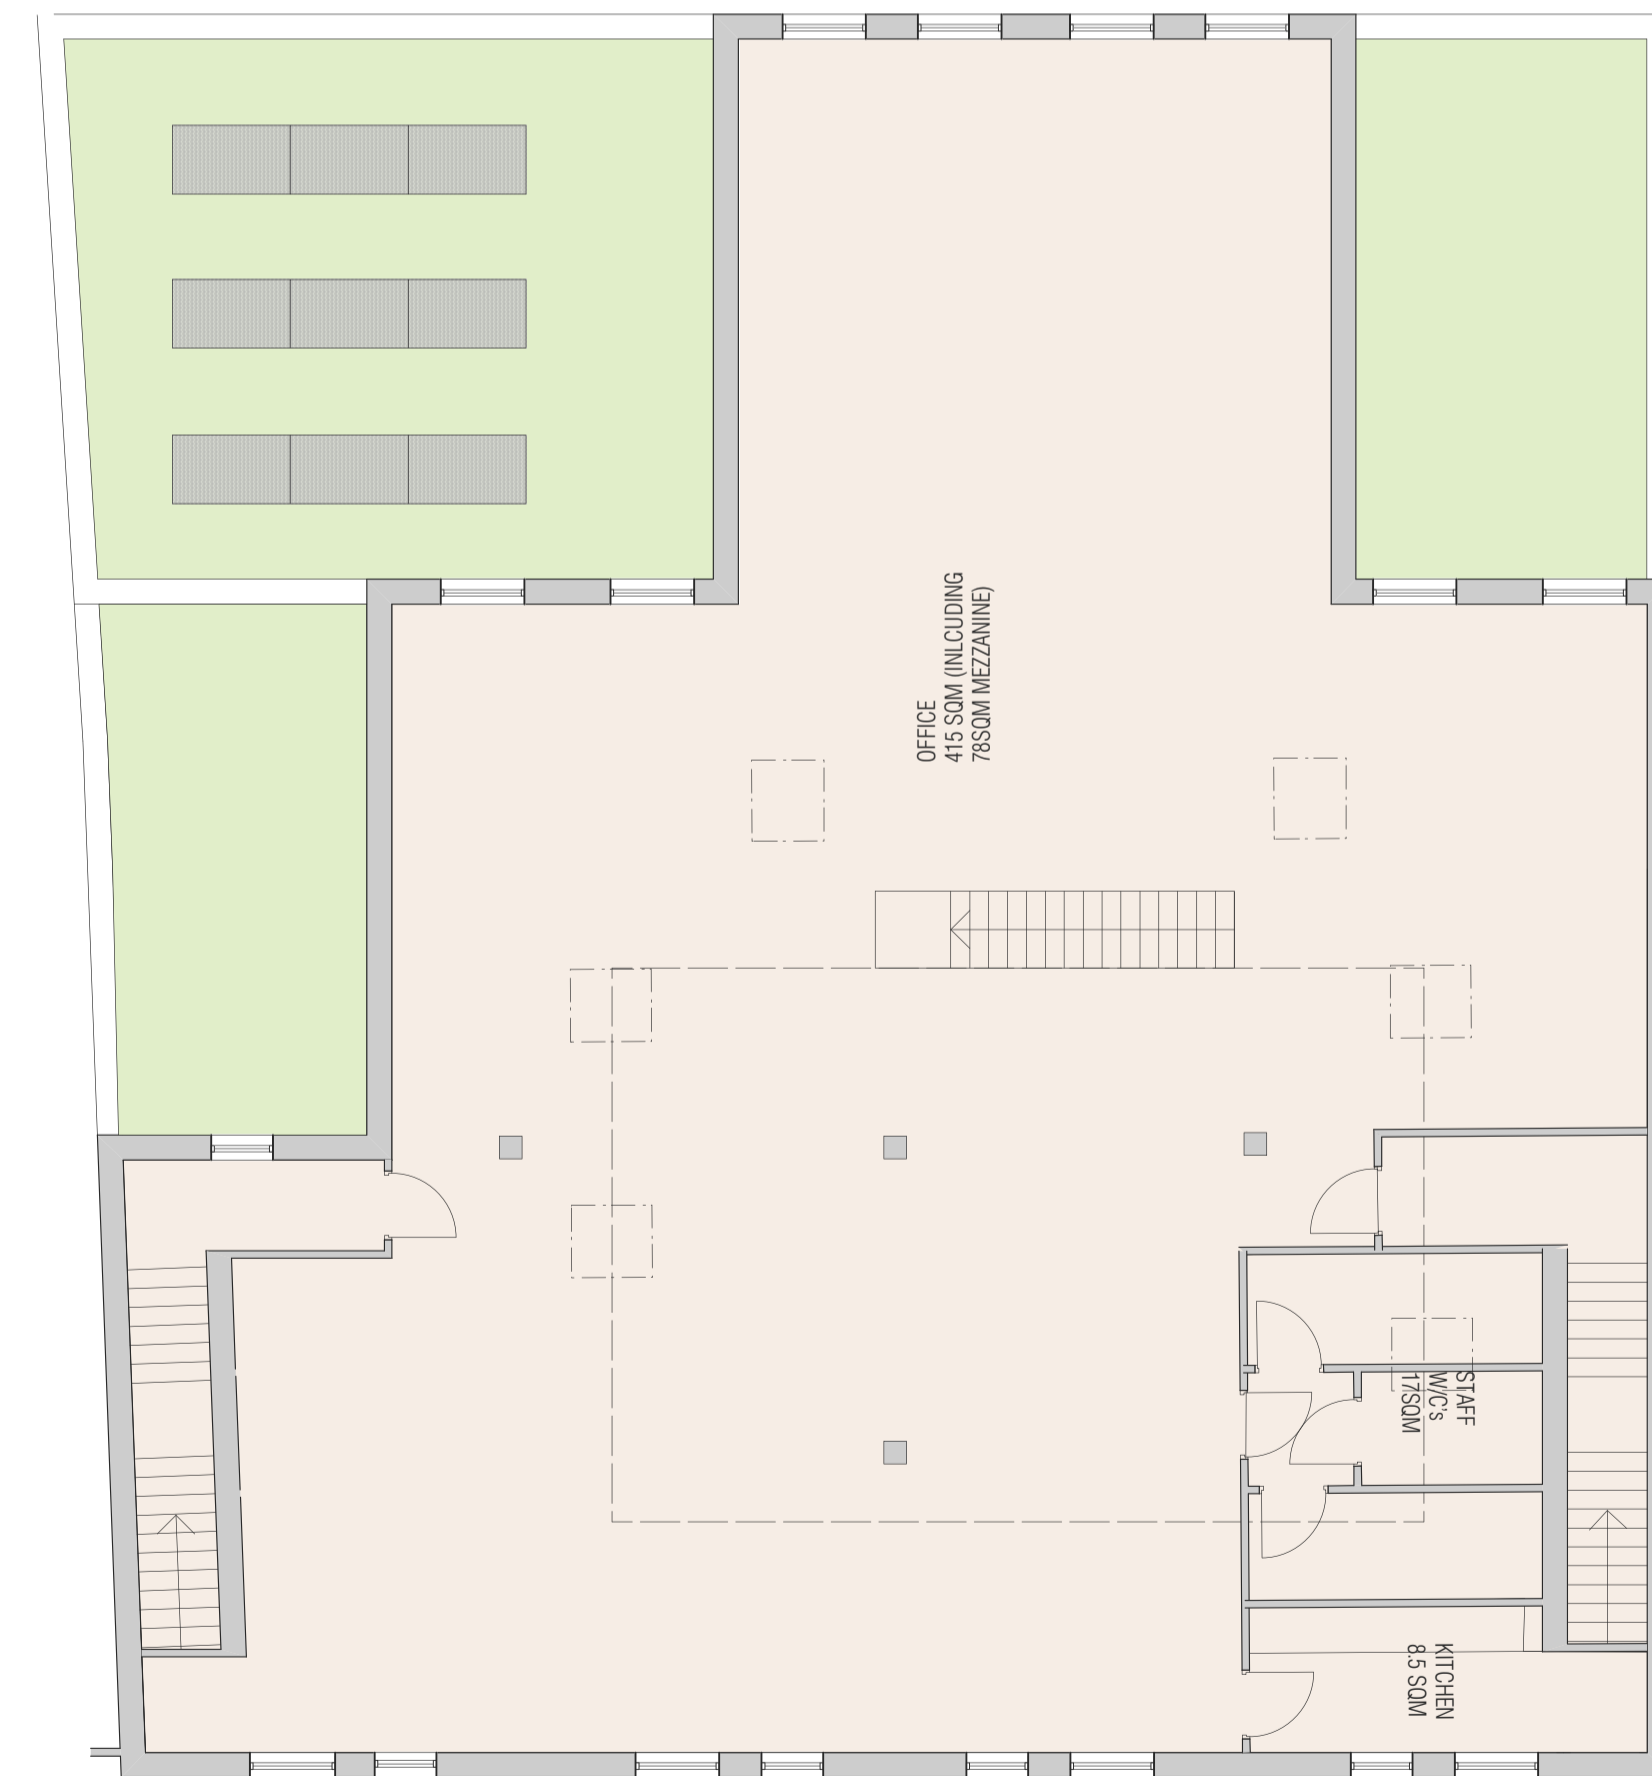

STATION ROAD - FIRST FLOOR PLAN
1:100



Project	45-49 STATION ROAD, HAMPTON	
Drawing	PROPOSED THAMES STREET AND STATION ROAD PLANS	
Drawing No.	Scale	Date
SRH-26	1:100 @ A1	21.08.2015

CLIVE CHAPMAN
ARCHITECTS
SUSTAINABILITY CONSULTANTS
4 EEL PIE ISLAND
TWICKENHAM MIDDX
TW1 3DY
TELEPHONE 020 8891 4837
FACSIMILE 020 8744 1152
E MAIL CC@CCAR.CO.UK