


LEVEL 0



LEVEL 1

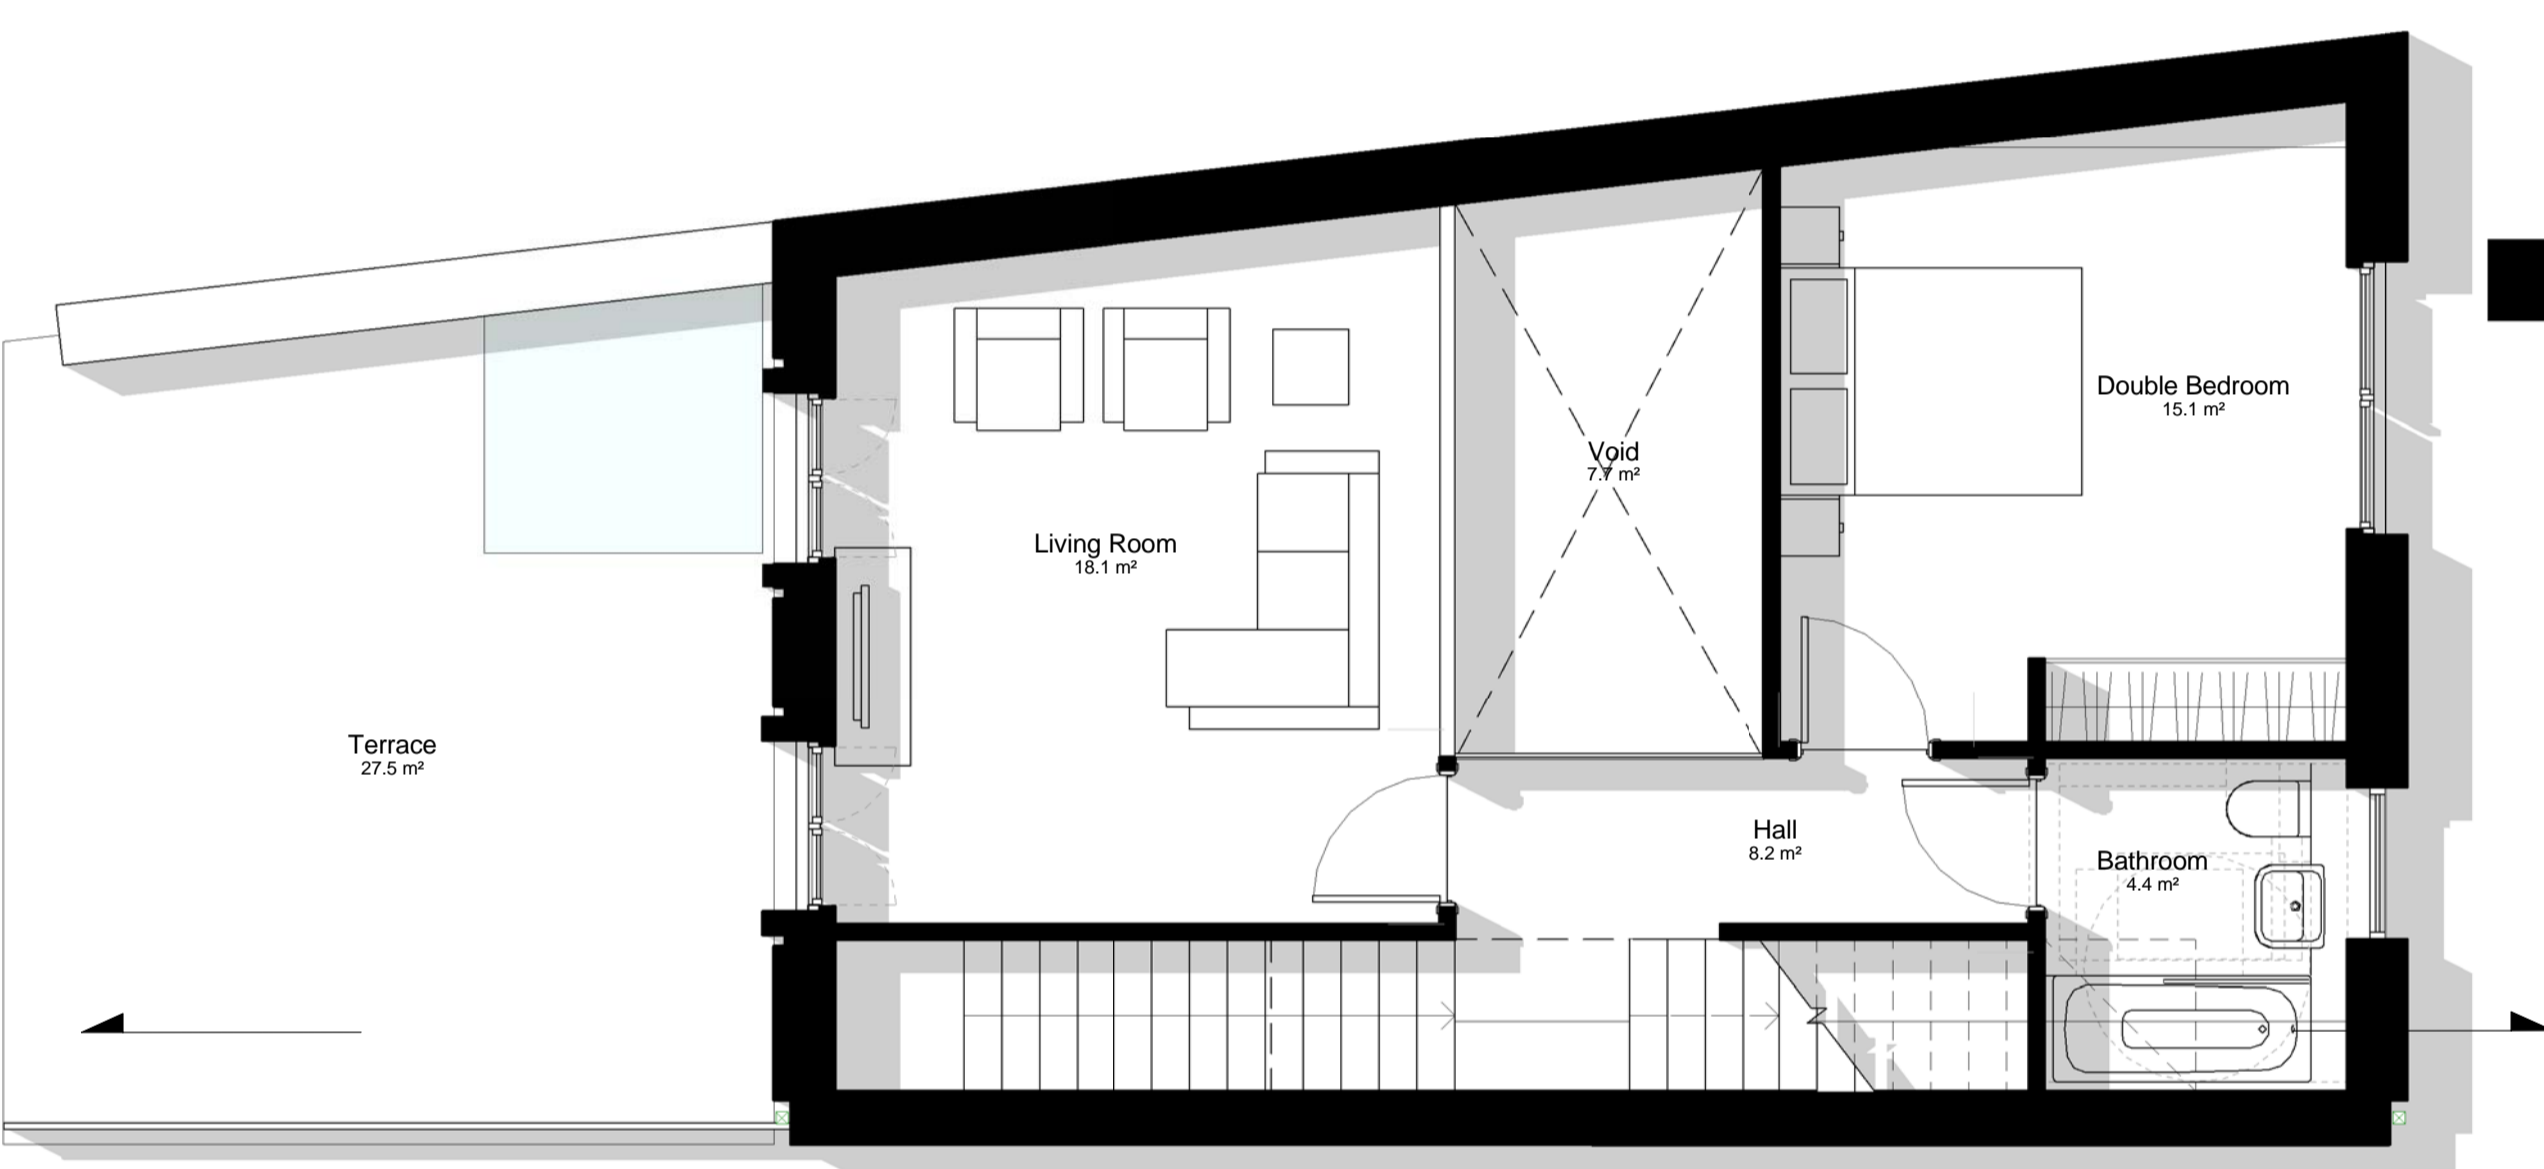

LEVEL 2



SECTION



EAST ELEVATION



WEST ELEVATION

notes


The contractor is responsible for checking dimensions, tolerances and references. Any discrepancy to be verified with the Architect before proceeding with the works.

Where an item is covered by drawings to different scales the larger scale drawing is to be worked to.

Do not scale drawing. Figured dimensions to be worked to in all cases.

CDM Regulations 2007

All current drawings and specifications for the project must be read in conjunction with the Designer's Hazard and Environment Assessment Record.

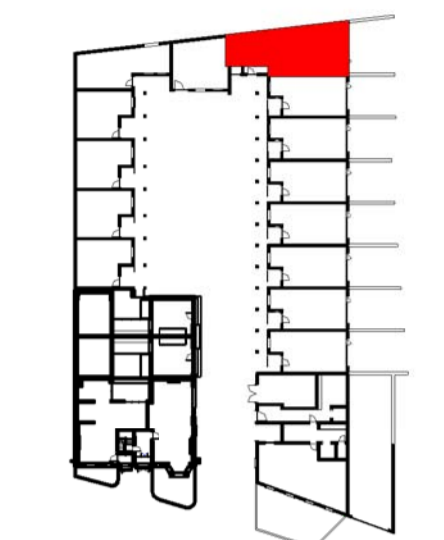

DWELLING TYPE KEY PLAN

178.7 m²
1923.5 ft²

0m 1m 2m 3m 4m

28.10.2016 B Massing amended following planners comments.
IFS

24.06.2016 A Design Development

date	rev	revision/author/checker
------	-----	-------------------------

purpose of issue
PLANNING

project
Hampton Village

drawing
House Type C5 - 3B6P

drawing no AA5130 /2204	rev B
drawn HS	checked RGH
scale @ A1 1:50	date 15/02/2016

PRP Architects ©
10 Lindsey Street
Smithfield
London EC1A 9HP
T +44 (0)20 7653 1200
F +44 (0)20 7653 1201
lon.prp@prparchitects.co.uk

