





Scale bar 1:100

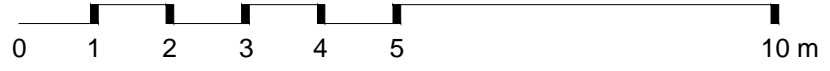

--- APPLICATION SITE BOUNDARY

### GROUND FLOOR PLAN As existing

### FIRST FLOOR PLAN As existing

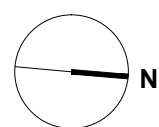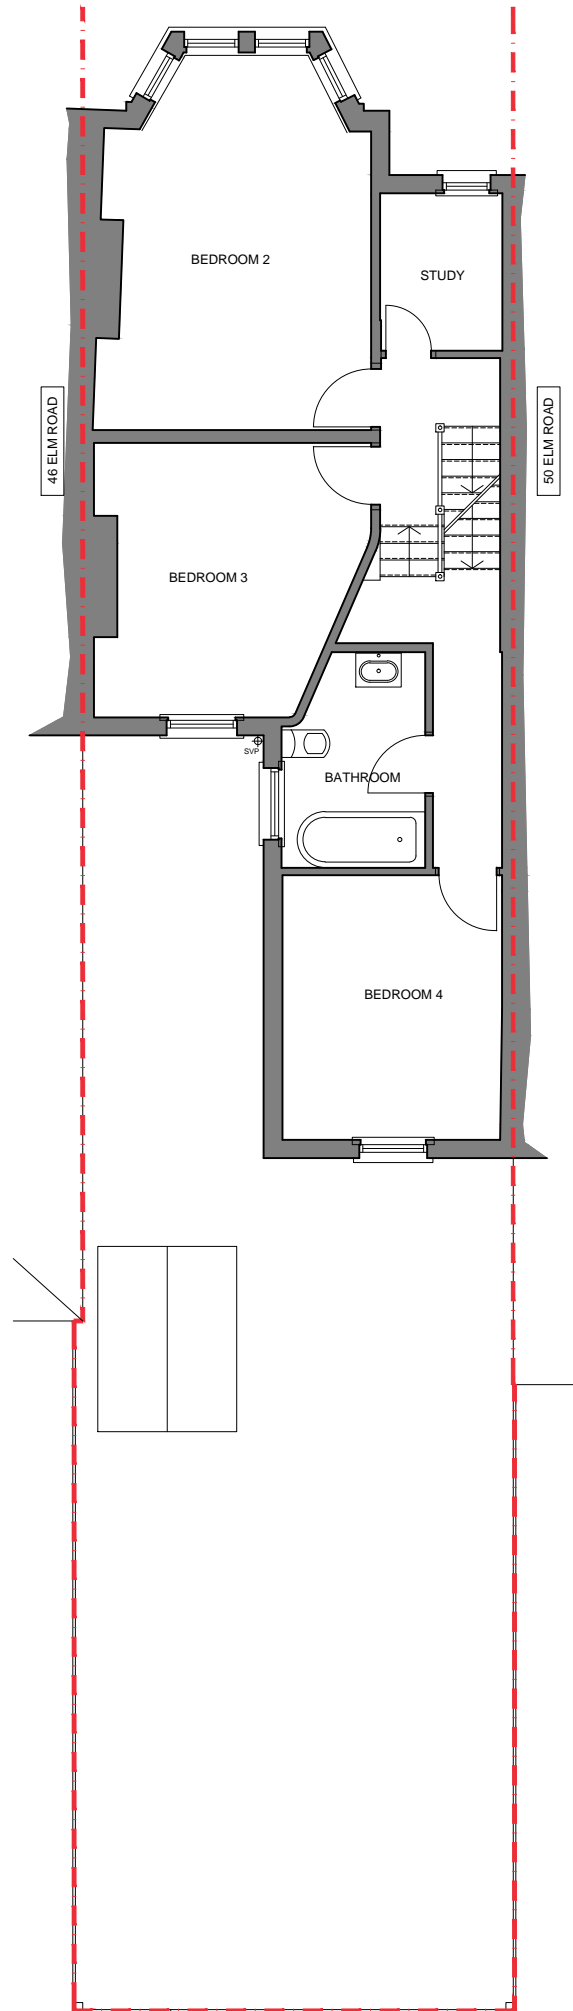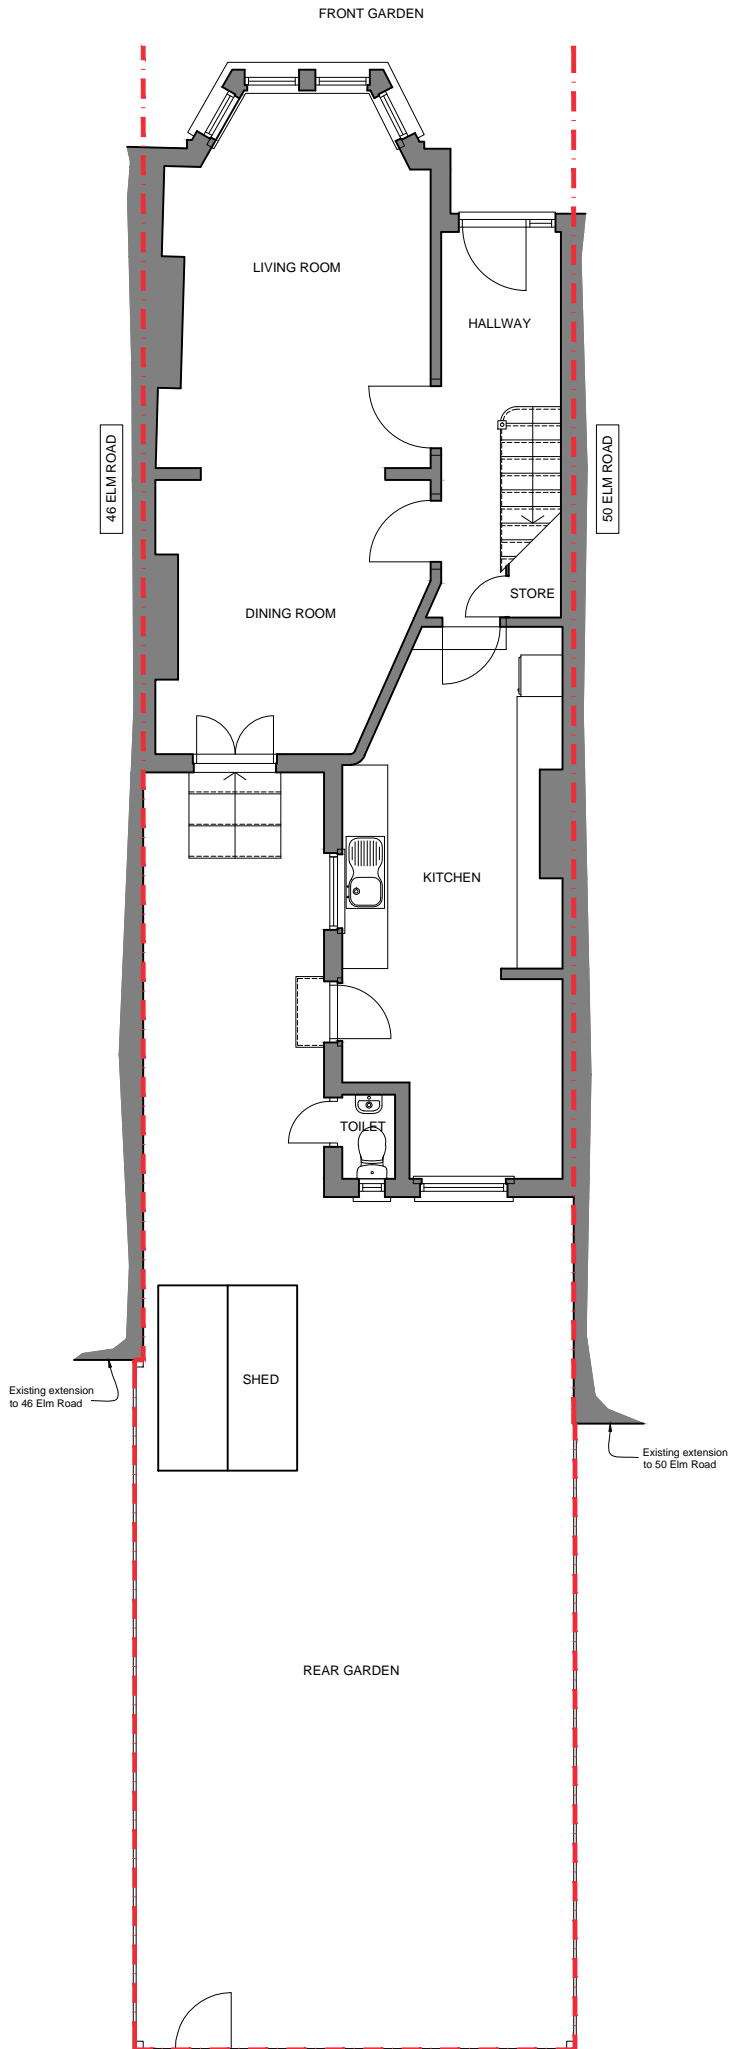

## PLANSTUDIO

Unit 508 | 417 Wick Lane | Fish Island | London E3 2JJ  
• www.planstudio.co.uk  
• design@planstudio.co.uk  
• 07930 696769

Project  
**48 Elm Road  
London SW14 7JQ**

Drawing title  
**Floor Plans  
As existing**

Purpose of issue  
**Planning**

Drawing number      Revision  
**313-PL-02**      -

Scale  
**1:100 @ A3**

Date  
**December 2016**

© P.LANSTUDIO