



NOTES
 Do not scale dimensions from this drawing except for Local Authority planning purposes.
 The contractor is responsible for checking dimensions, tolerances and references. Any discrepancies to be verified with the Project Manager before proceeding with the works.
 This drawing is copyright to DHP and may not be reproduced in any form without prior written consent.
 All current drawings and specifications for the project must be read in conjunction with the designers hazard and environment assessment record.

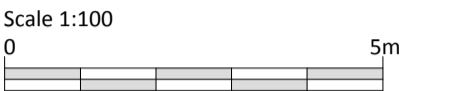


WORKS KEY
 Proposed New walls

BUCKINGHAM ROAD

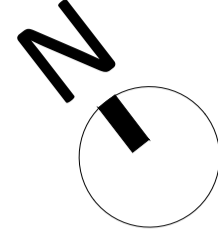

TANGLEY PARK ROAD

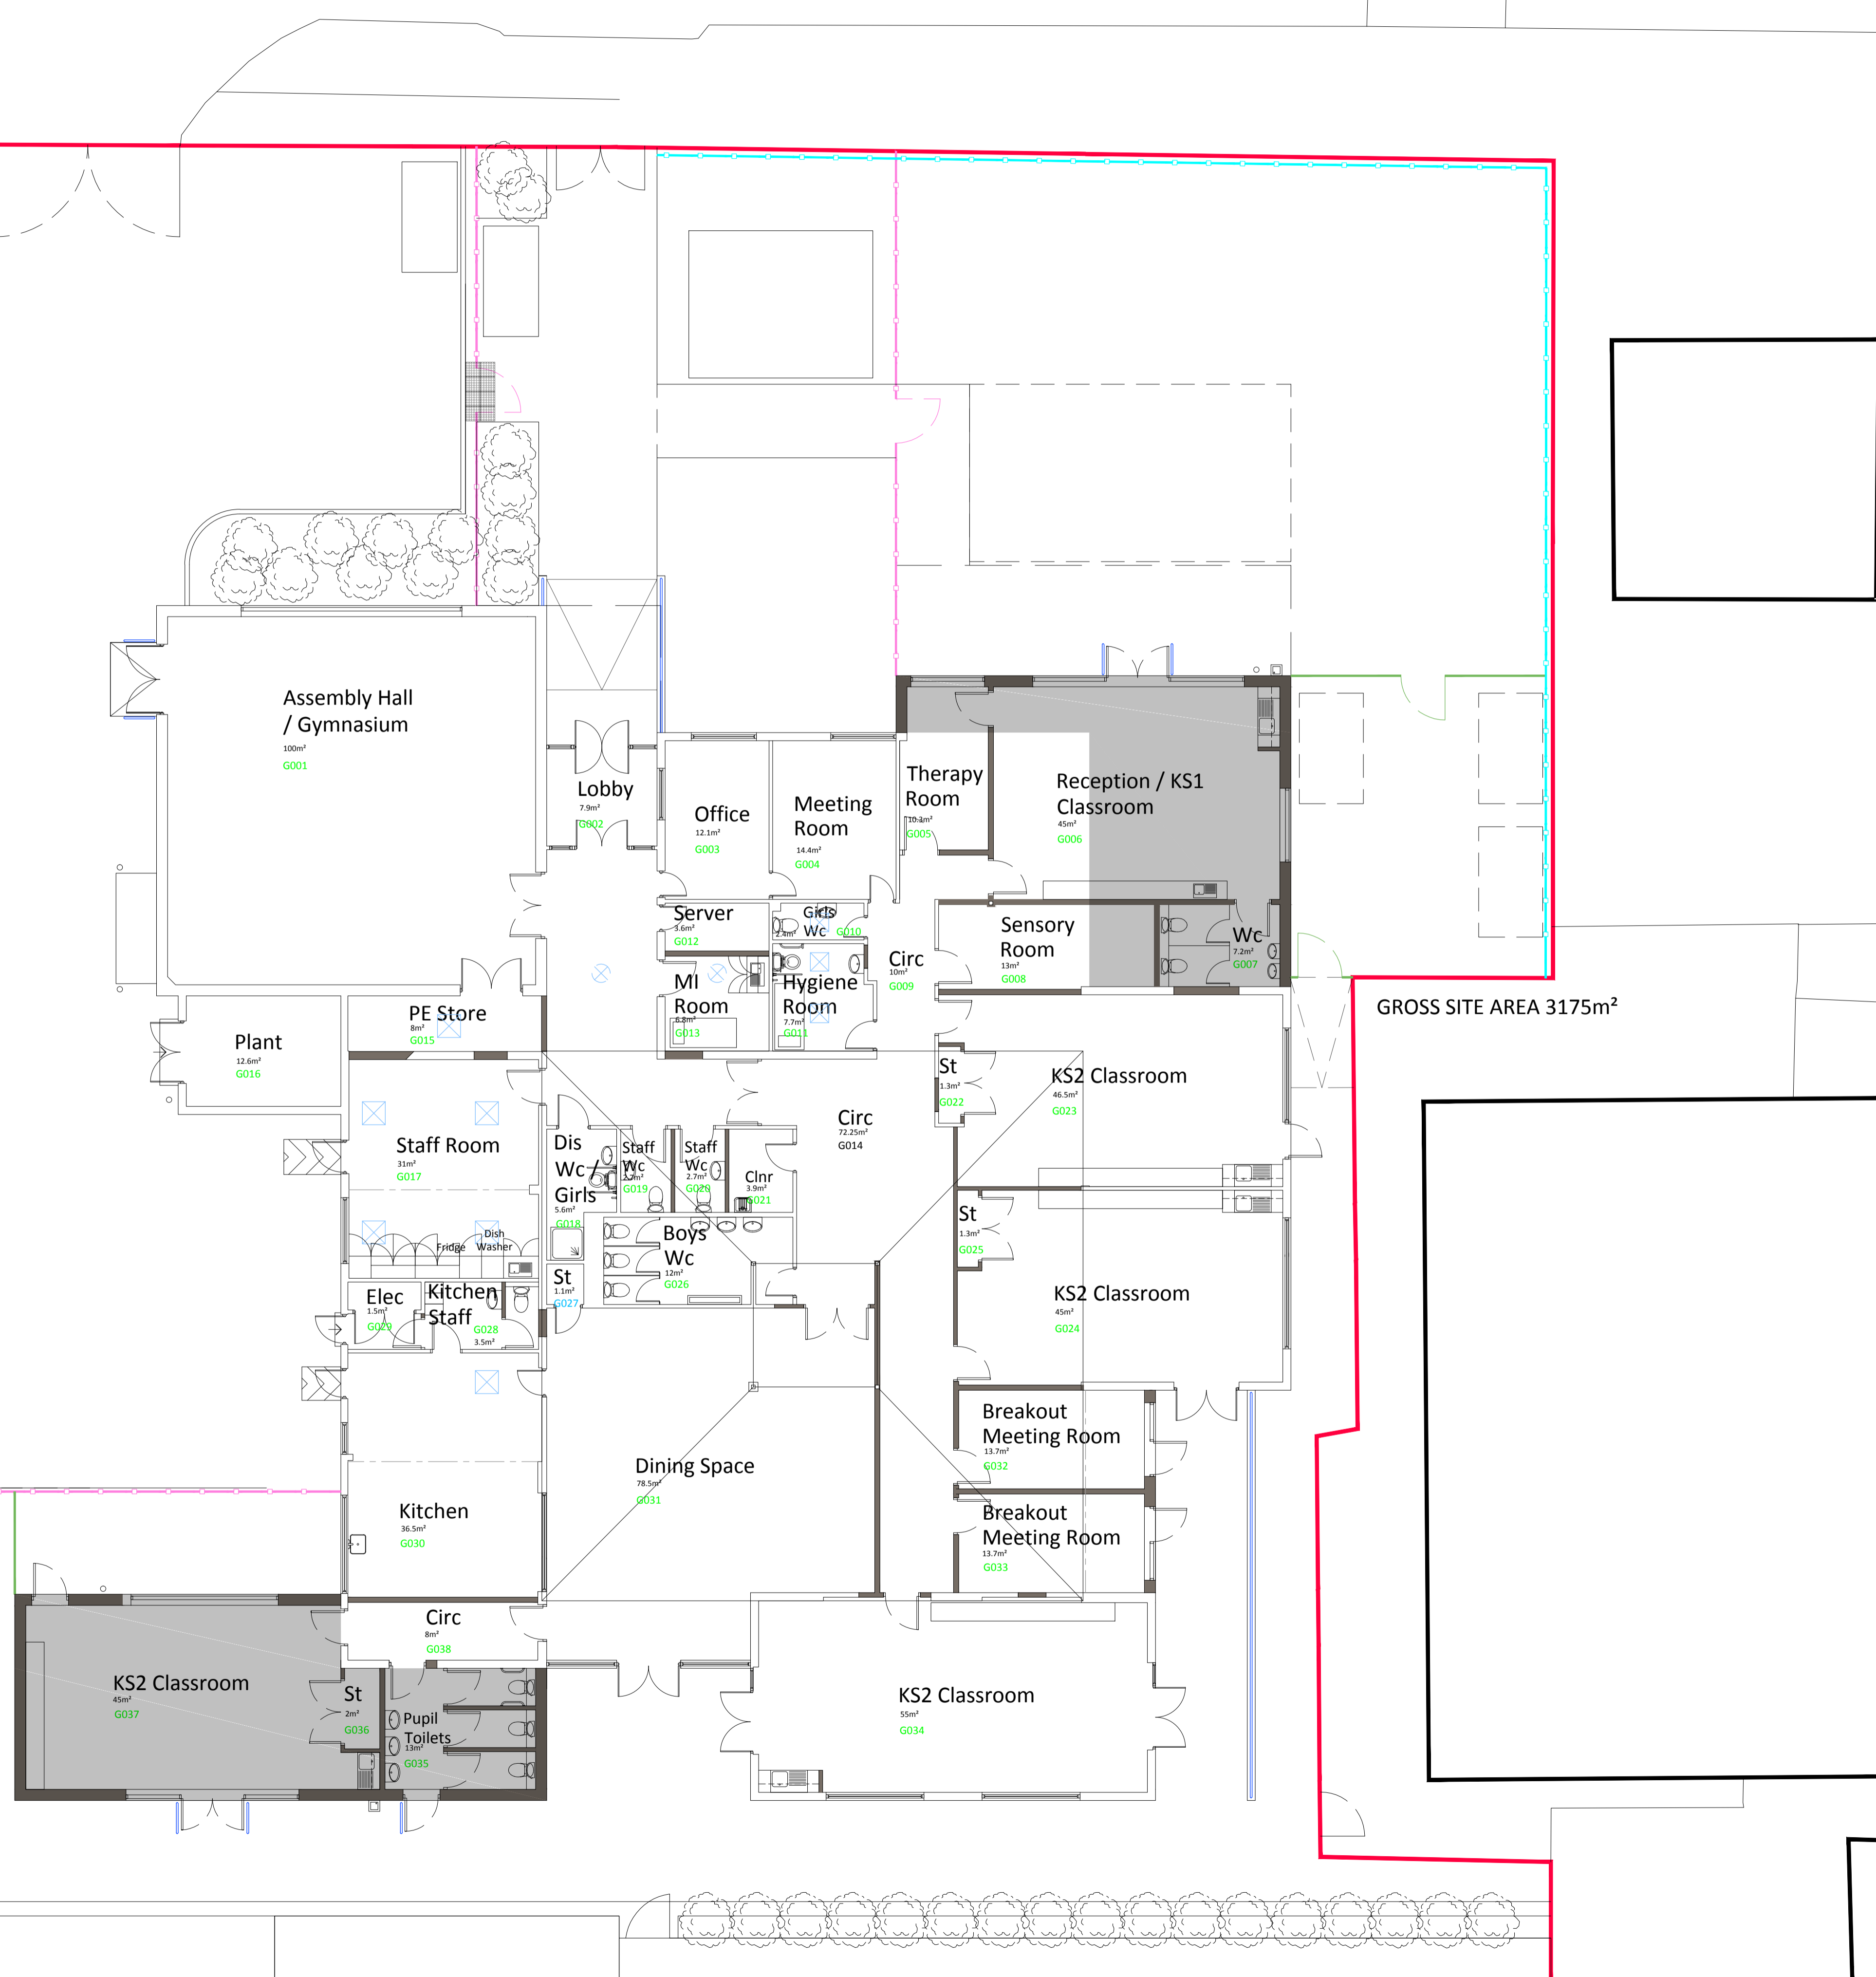

GROSS SITE AREA 3175m²

TO	31.01.17	Tender Issue	MC
Rev	Date	Description	Chk

243 Brooklands Road
 Weybridge
 Surrey KT13 0RH
 T 01932 850100
 W www.dhpuk.co.uk



Project
 Newhouse Centre
 Buckingham Road
 Hampton
 TW12 3LT

Drawing
 Proposed Ground Floor Plan

Drawn By	JW	Date	31.01.17
Project Manager	MC	Scale	1:100
Project No.	5455	Drawing No.	2100
		Stage/Rev	TO