


**NOTES**

This drawing is the property of AMA Architects Ltd. Copyright reserved.

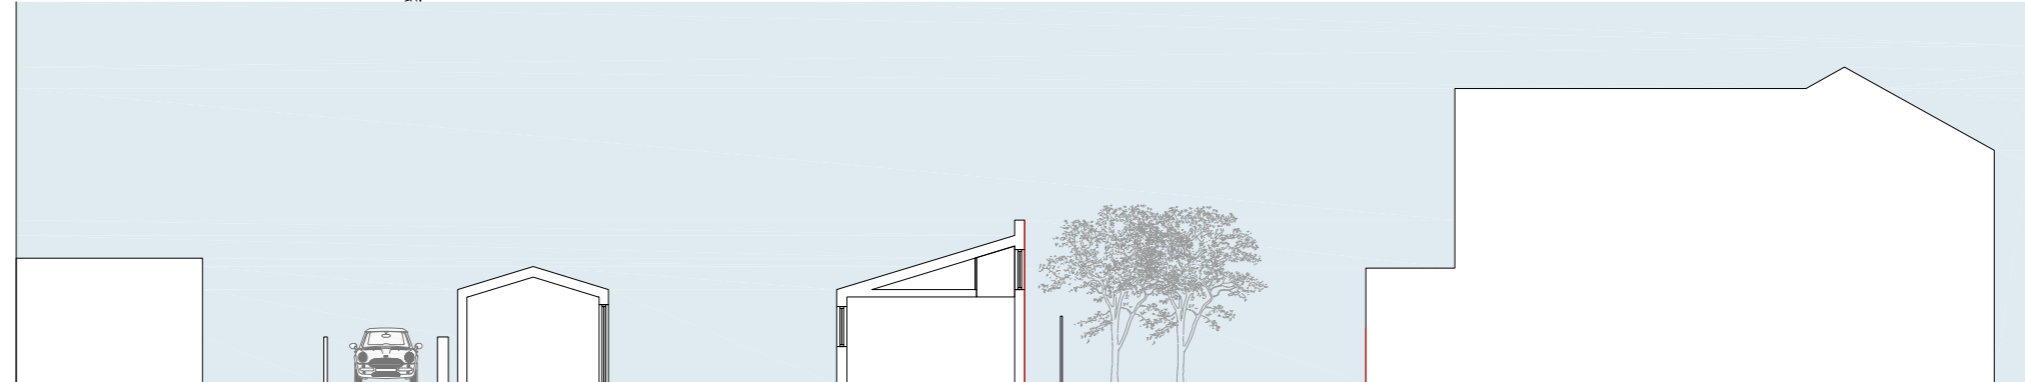

REAR PROPERTIES FACING CHURCH ROAD

ACCESS ROAD

COURTYARD

PRIVATE GARDEN

12 ELM GROVE ROAD  
SECTION A A



24a PETERSHAM MEWS LONDON SW7 5NR  
Telephone 0207 5813652 Facsimile 0207 5813652

Project  
74 CHURCH ROAD, BARNES, LONDON, SW13 0DQ, MIXED USE SCHEME  
Client  
THE BASINGHALL ESTATE Co Ltd

Drawing Title  
EXISTING SITE PLAN AND CROSS SECTION PLAN

North N 	Scale 1:200 @ A3	Drawn by
	Date APRIL 2016	Checked by -
Project No. 1051	Drawing No. 1051-APP-03	Revision -