



01 PROPOSED FIRST FLOOR LEVEL
 JJ01_P_102 SCALE 1:100

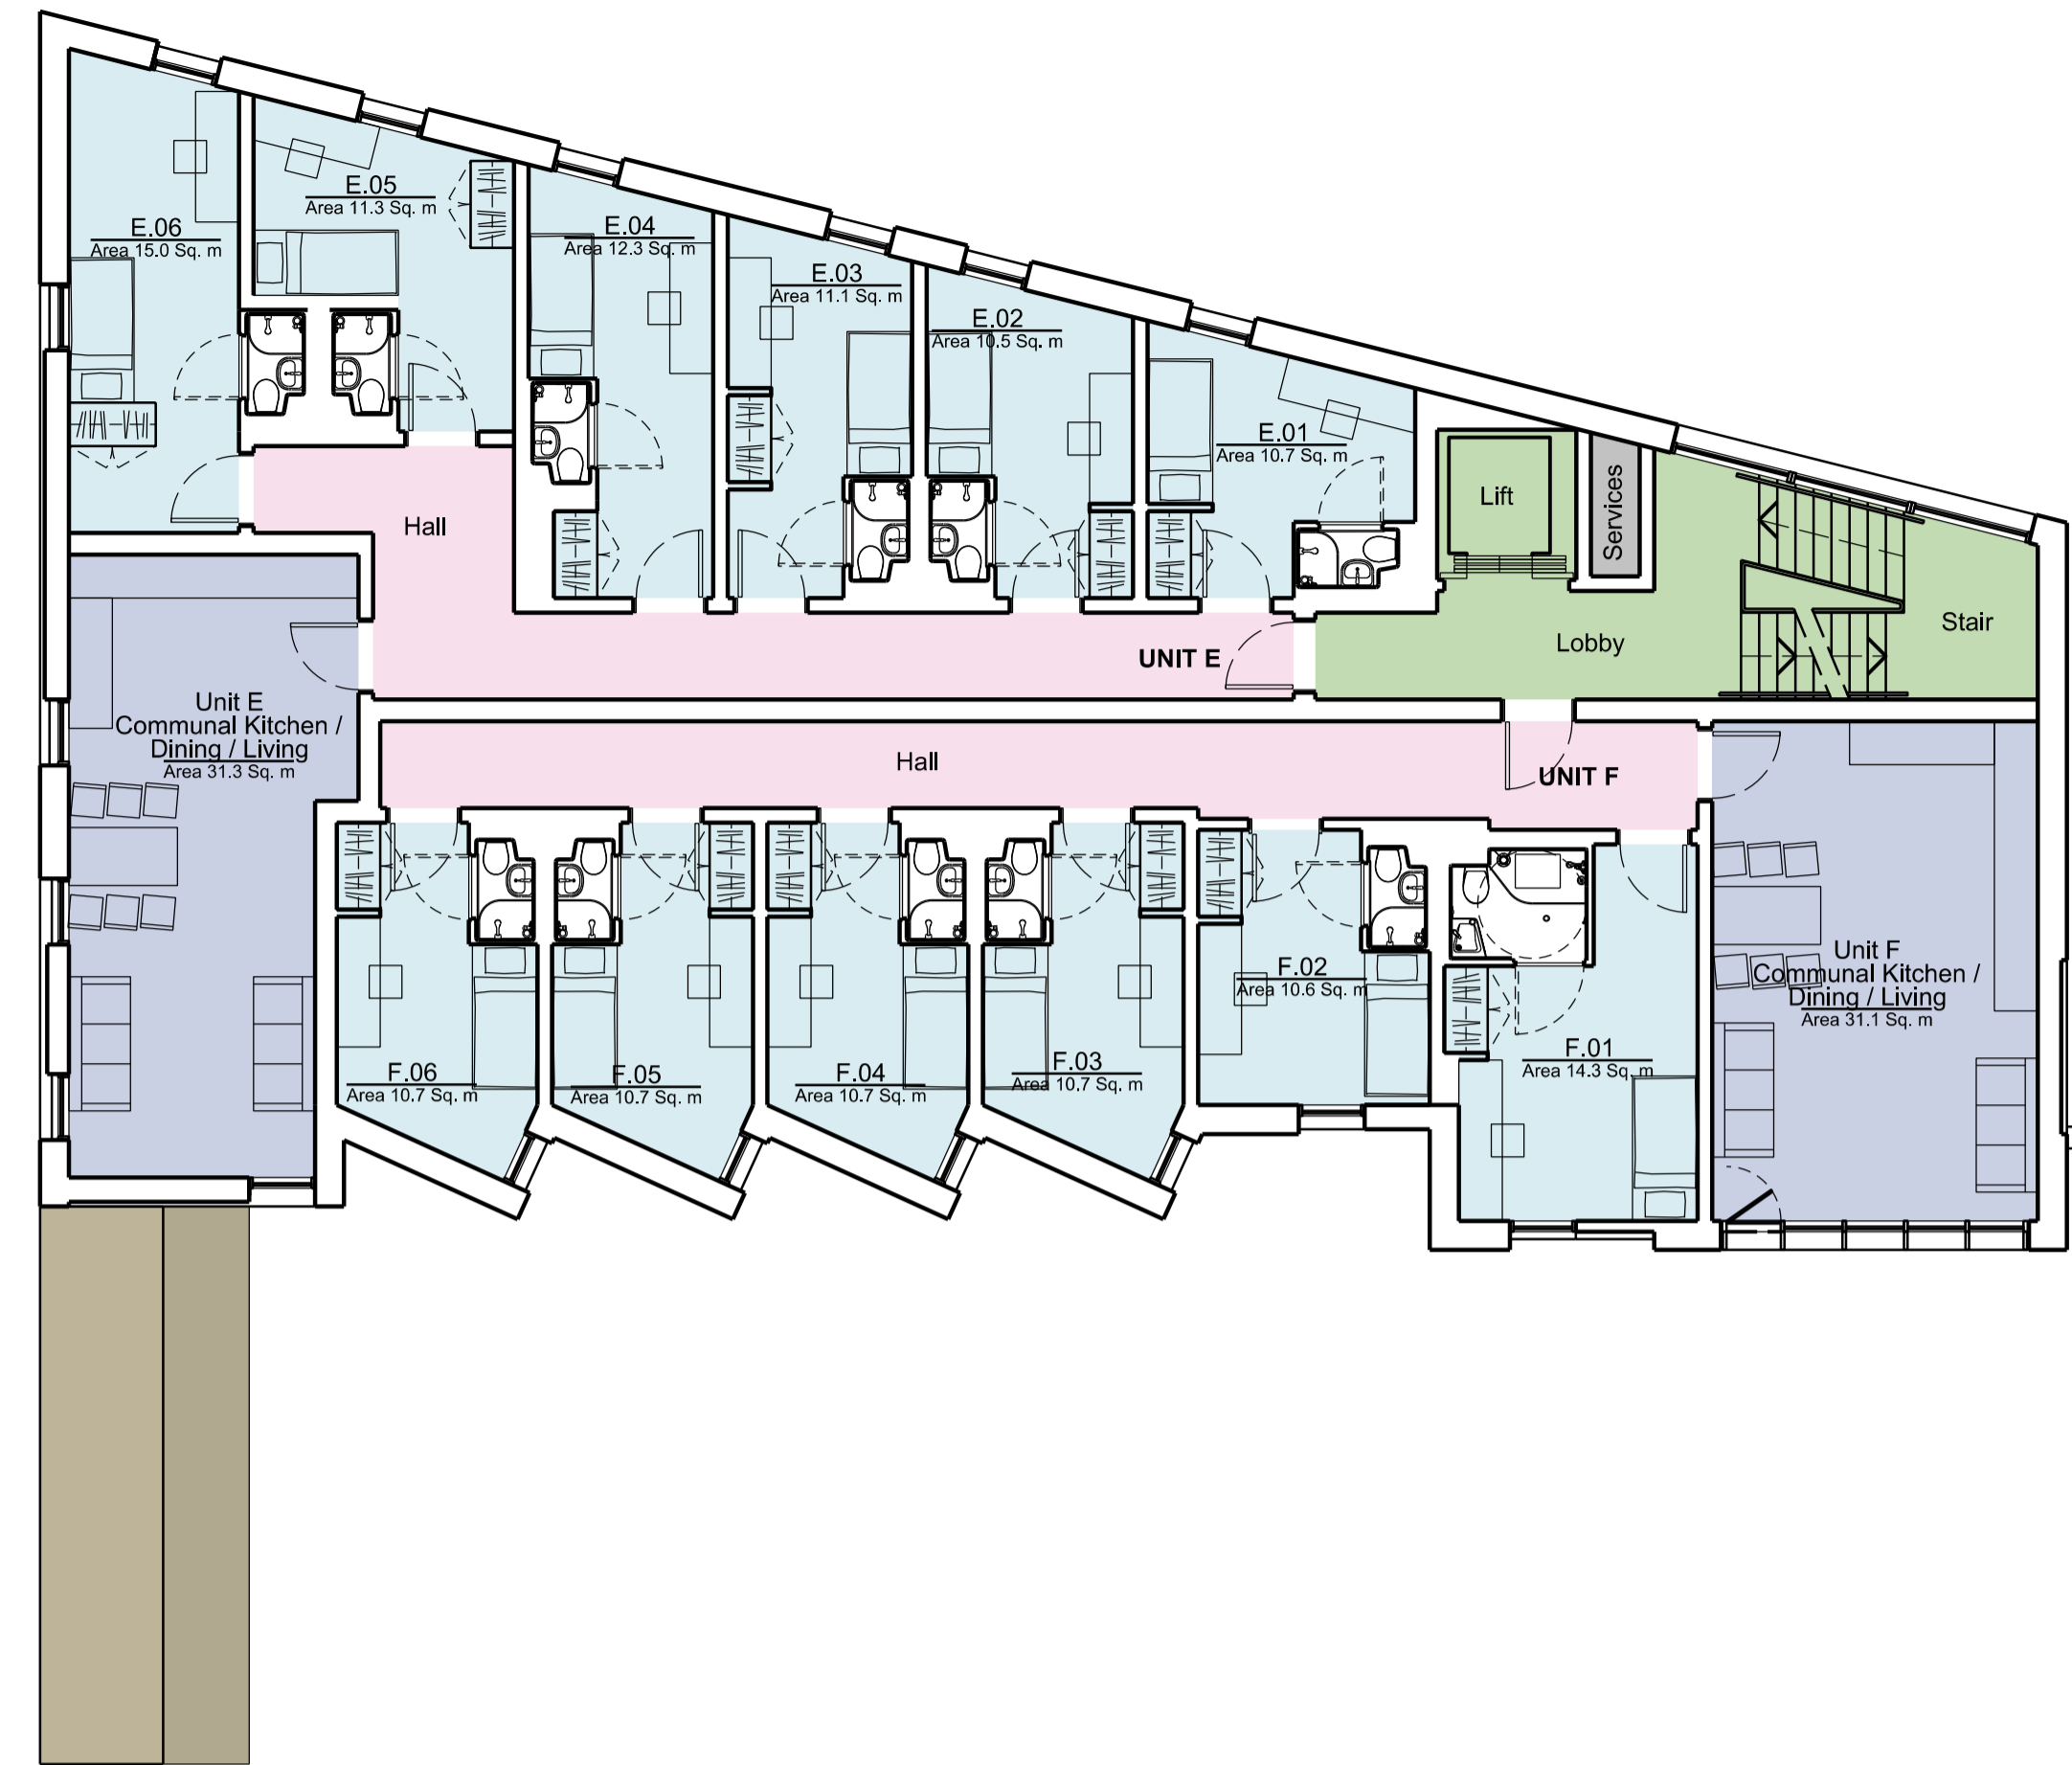

02 PROPOSED SECOND FLOOR LEVEL
 JJ01_P_102 SCALE 1:100



03 PROPOSED THIRD FLOOR LEVEL
 JJ01_P_102 SCALE 1:100

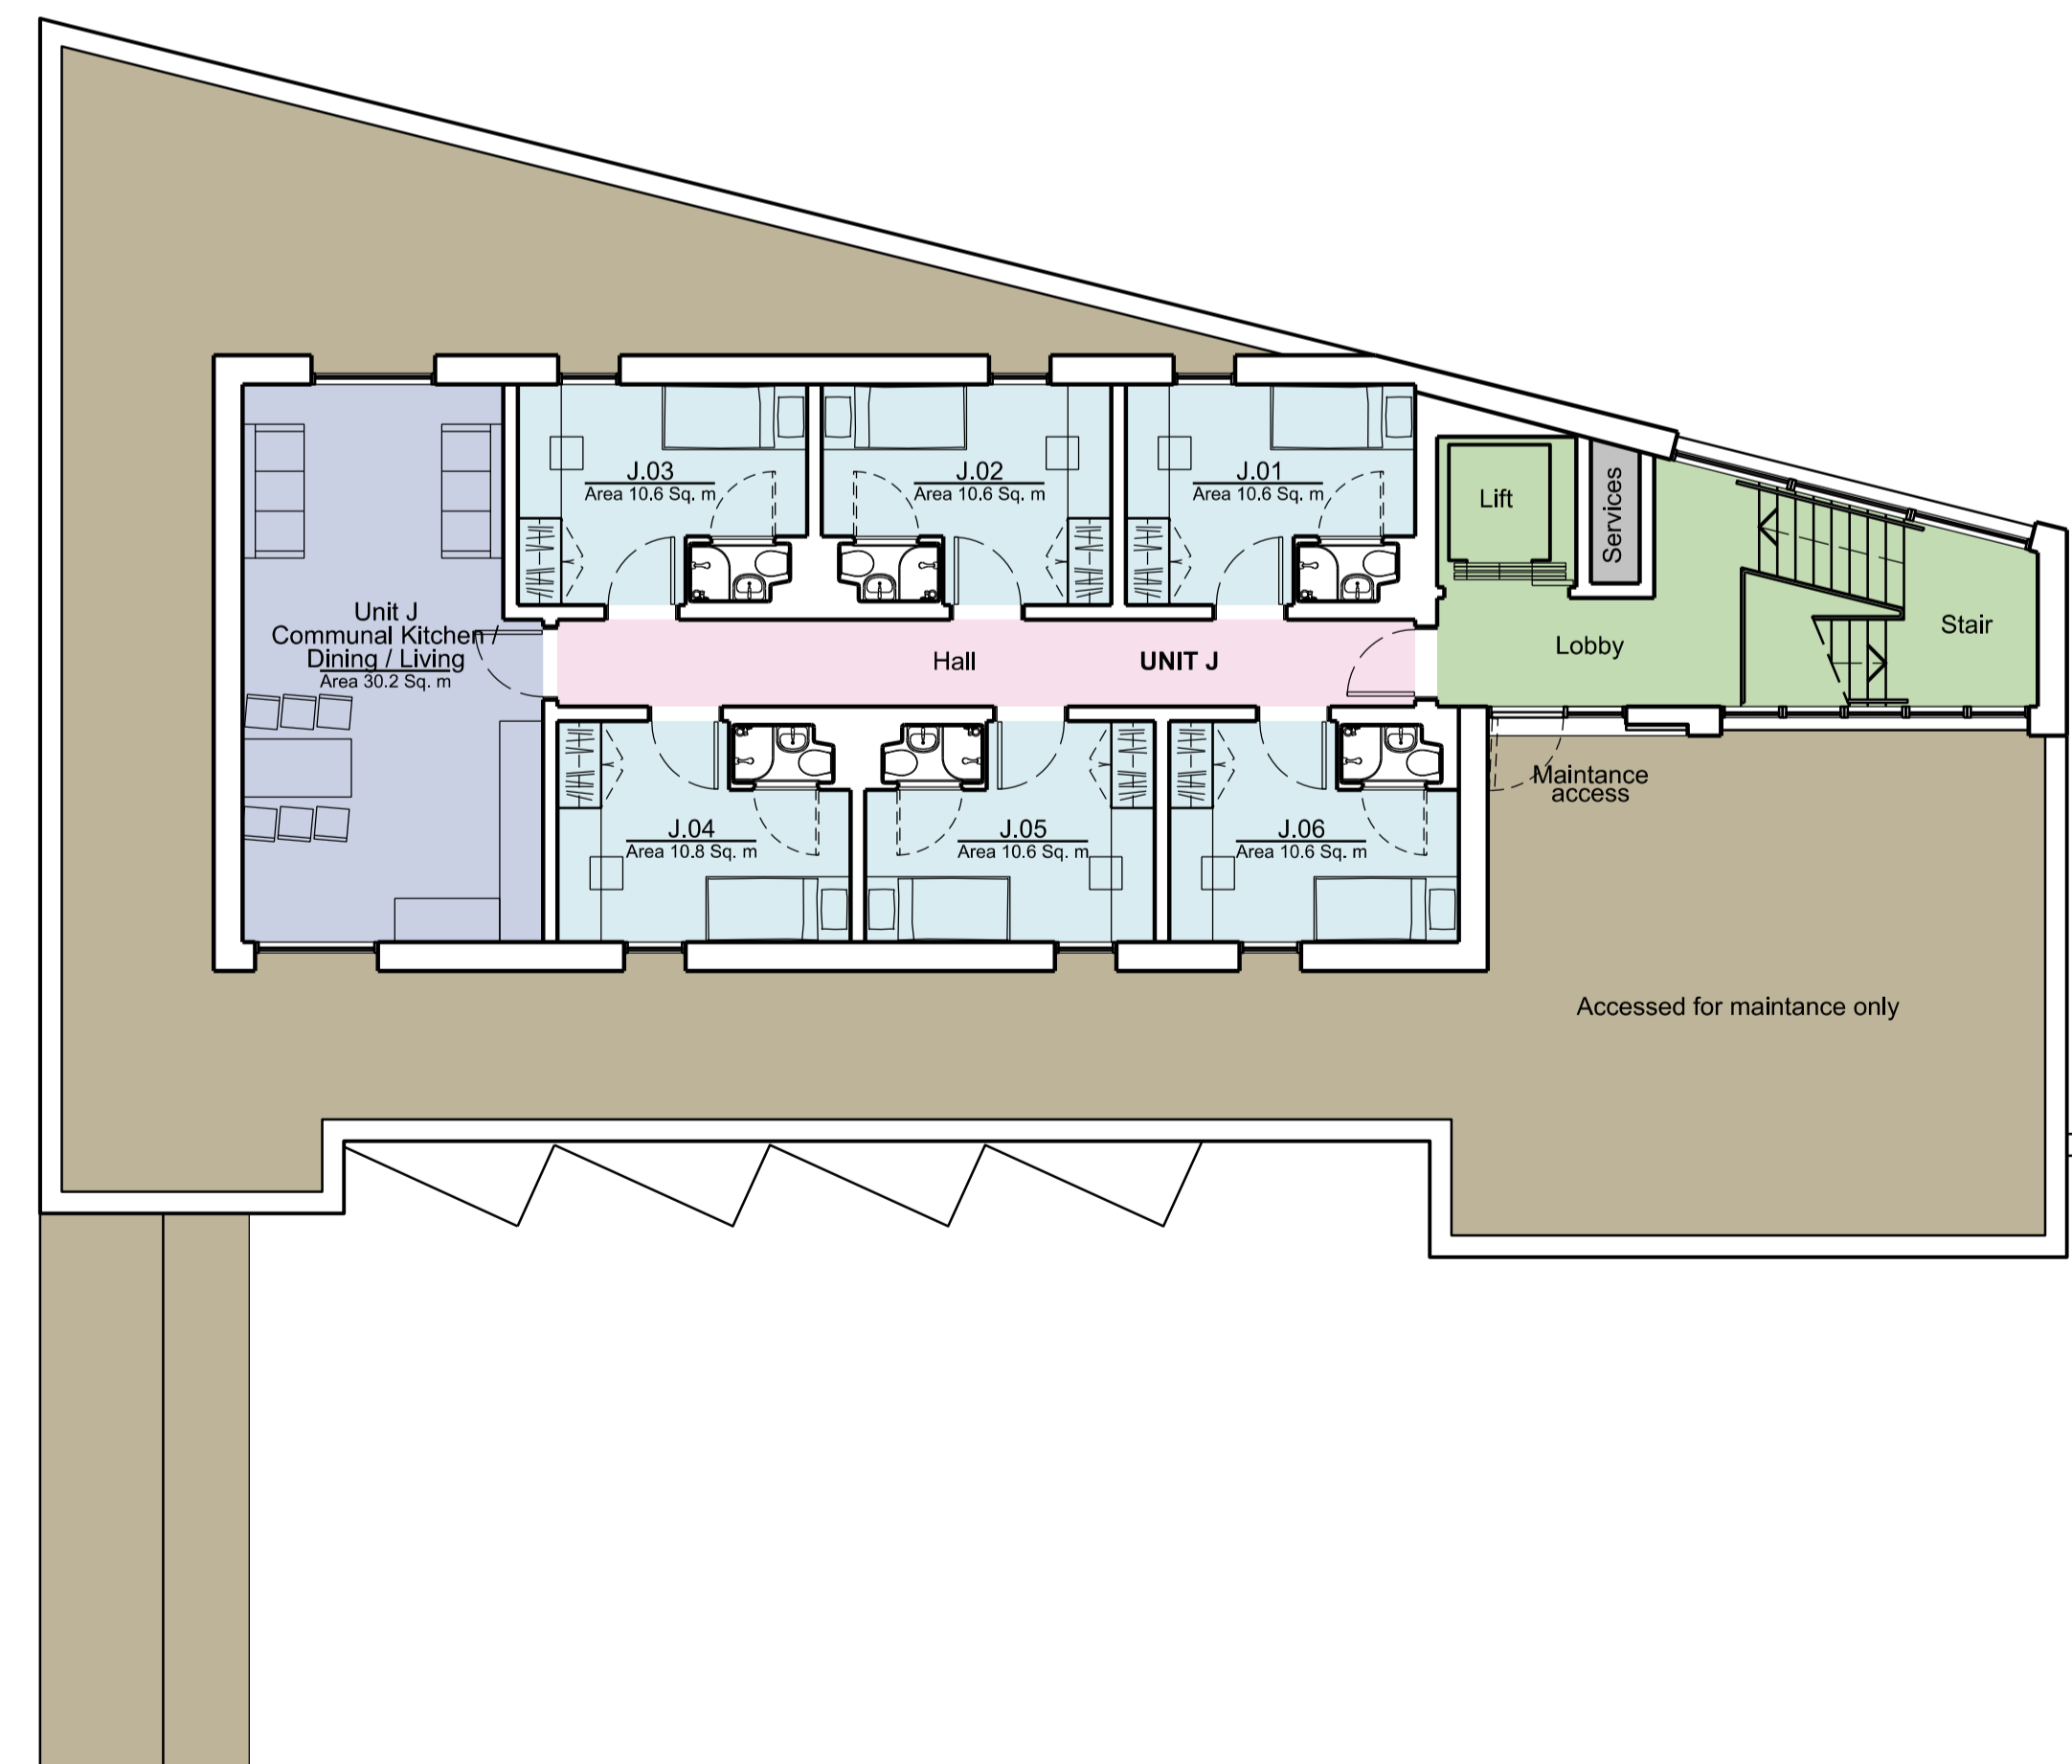

04 PROPOSED FOURTH FLOOR LEVEL
 JJ01_P_102 SCALE 1:100


General Notes:
 Do not scale from this drawing. Use marked dimensions.
 Should any discrepancies be noted, please inform this office.
 This drawing is copyright of Matthew Alchurch Architects Limited

KEY

- Student rooms
- Hall
- Communal space
- Lobby
- Services
- Brown roof (accessed for maintenance only)

0 Issued for Planning 15/03/17 CS GS
 Rev: Description: Date Dm by: Ckd by:

the boathouse design studio
 27 ferry road teddington tw11 9nn
 t: 020 8973 0050
 e: info@maa-architects.com
 w: www.maa-architects.com

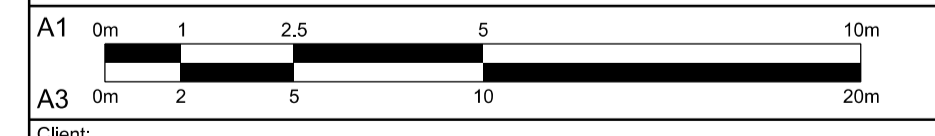

Client:
Lockcorp Ltd
 Project Name:
Lockcorp House, 75 Norcutt Road, TW2 6SR

**Proposed:
 First - Fourth Floor Plans**

Project No: JJ01	Drawing No: P_102	Revision: 0	Scale: 1:100 @ A1	Date: Feb 2017
Drawn by: CS	Checked by: GS	Drawing Status: Planning		