



Deckschalen passend für Glasandruckprofile V8-68877.
 Deckschalen mechanisch sichern.
 Stoßbleche sind vom Verarbeiter zu fertigen.

0504
Original / Änderung

SCHÜCO

Gez.:	Gepr.:
10.11.2015	Wittwer, S.
Korjuhn, H.	
Datum	Name

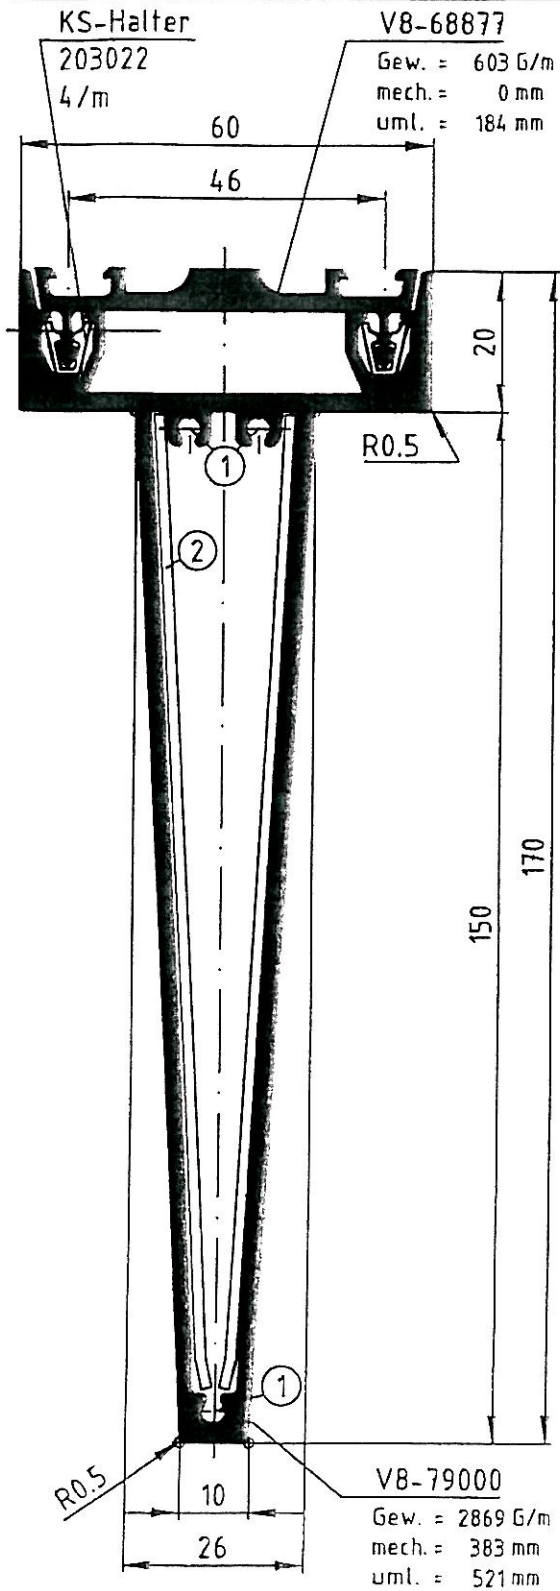


 EXTENT OF THIS
 FACE CAP

- ① passend für Schraube ST 3.9
- ② 2mm Stoßblech

Prater Capping Sketch 'C'

FW 60+ Deckschalen
 Benennung



B32969
 Zeichnungs-Nr.

SPK2
 Katalog

05.04-06
 Seite.

1	1:100	1:100	1:100
2	1:100	1:100	1:100
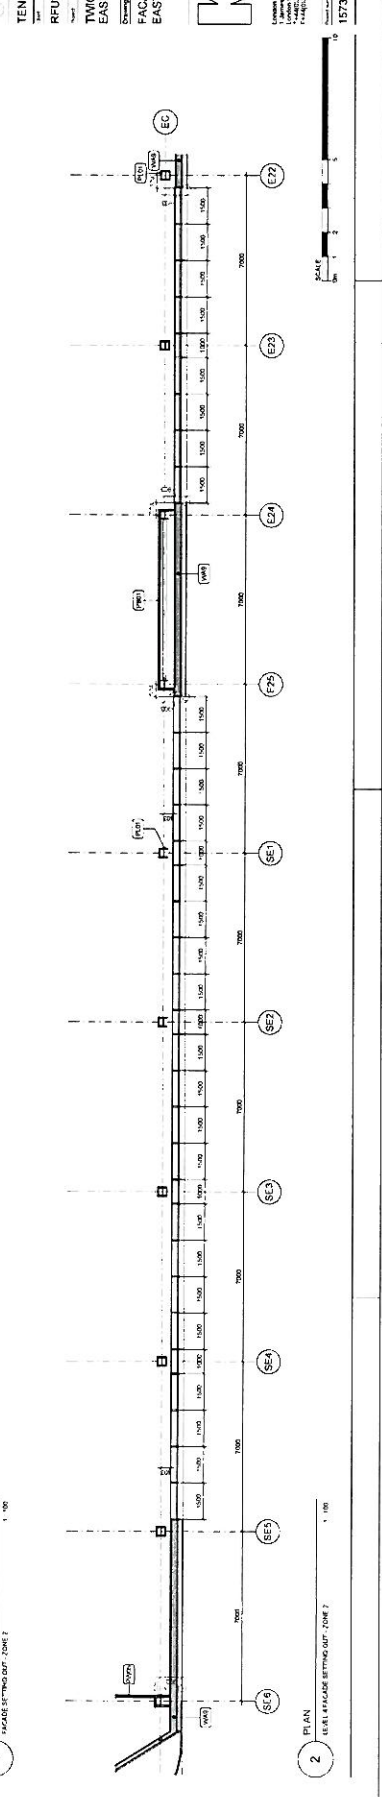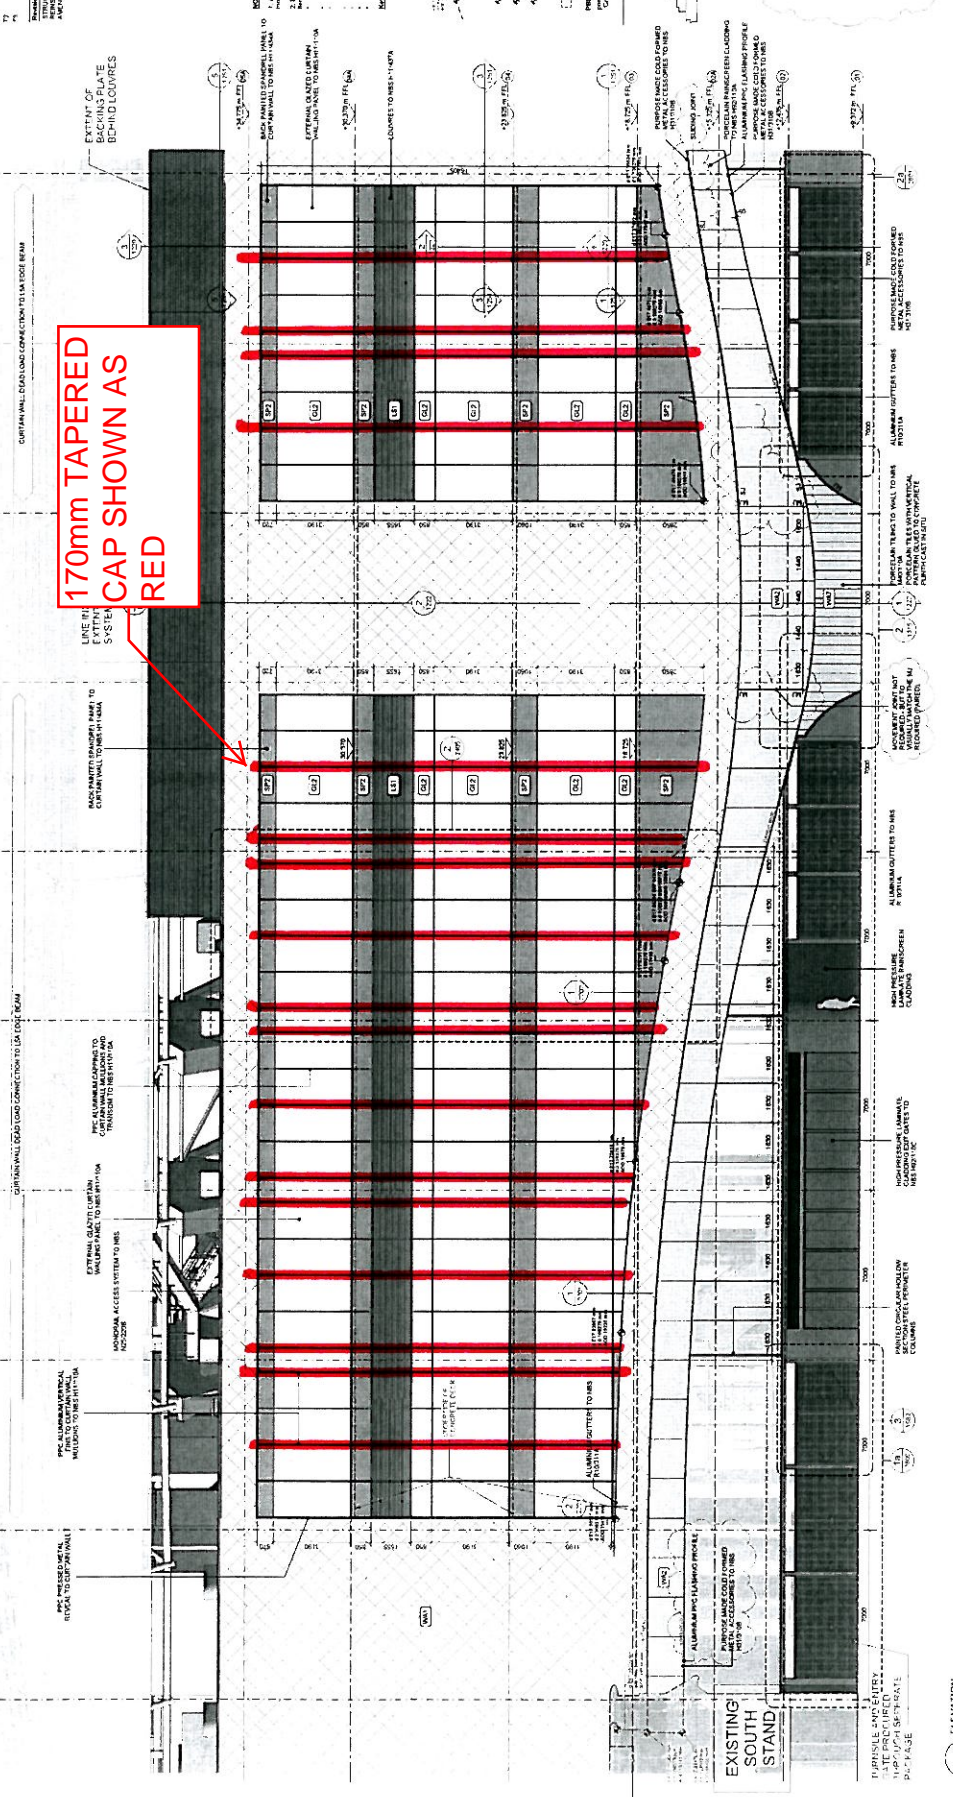

GENERAL NOTES

1. All work shall be in accordance with the relevant British Standards.
2. All materials shall be of a quality suitable for the intended use.
3. All work shall be completed in accordance with the relevant British Standards.
TENDER

RFU

TWICKENHAM STADIUM

EAST STAND EXTENSION

FAÇADE SETTING OUT ZONE 02

EAST ELEVATION

KSS

1:100

21.09.16

15.12.16

15735

1301

T3

ELEVATION 1

FAÇADE SETTING OUT ZONE 2

1:100

ELEVATION 2

FAÇADE SETTING OUT ZONE 2


1:100

1	1:100	1:100	1:100
2	1:100	1:100	1:100
3	1:100	1:100	1:100

300mm CAPS SHOWN AS BLUE

170mm TAPERED CAP SHOWN AS RED

- 1. External cladding system to be installed in accordance with the manufacturer's instructions.
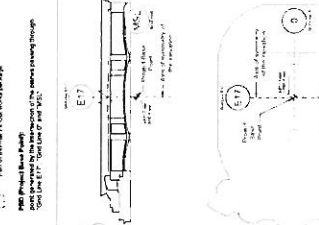

TENDER

RFU


TWICKENHAM STADIUM EAST STAND EXTENSION

FAÇADE SETTING OUT ZONE 03 EAST ELEVATION

KSS

1:100

15735 1302 T3

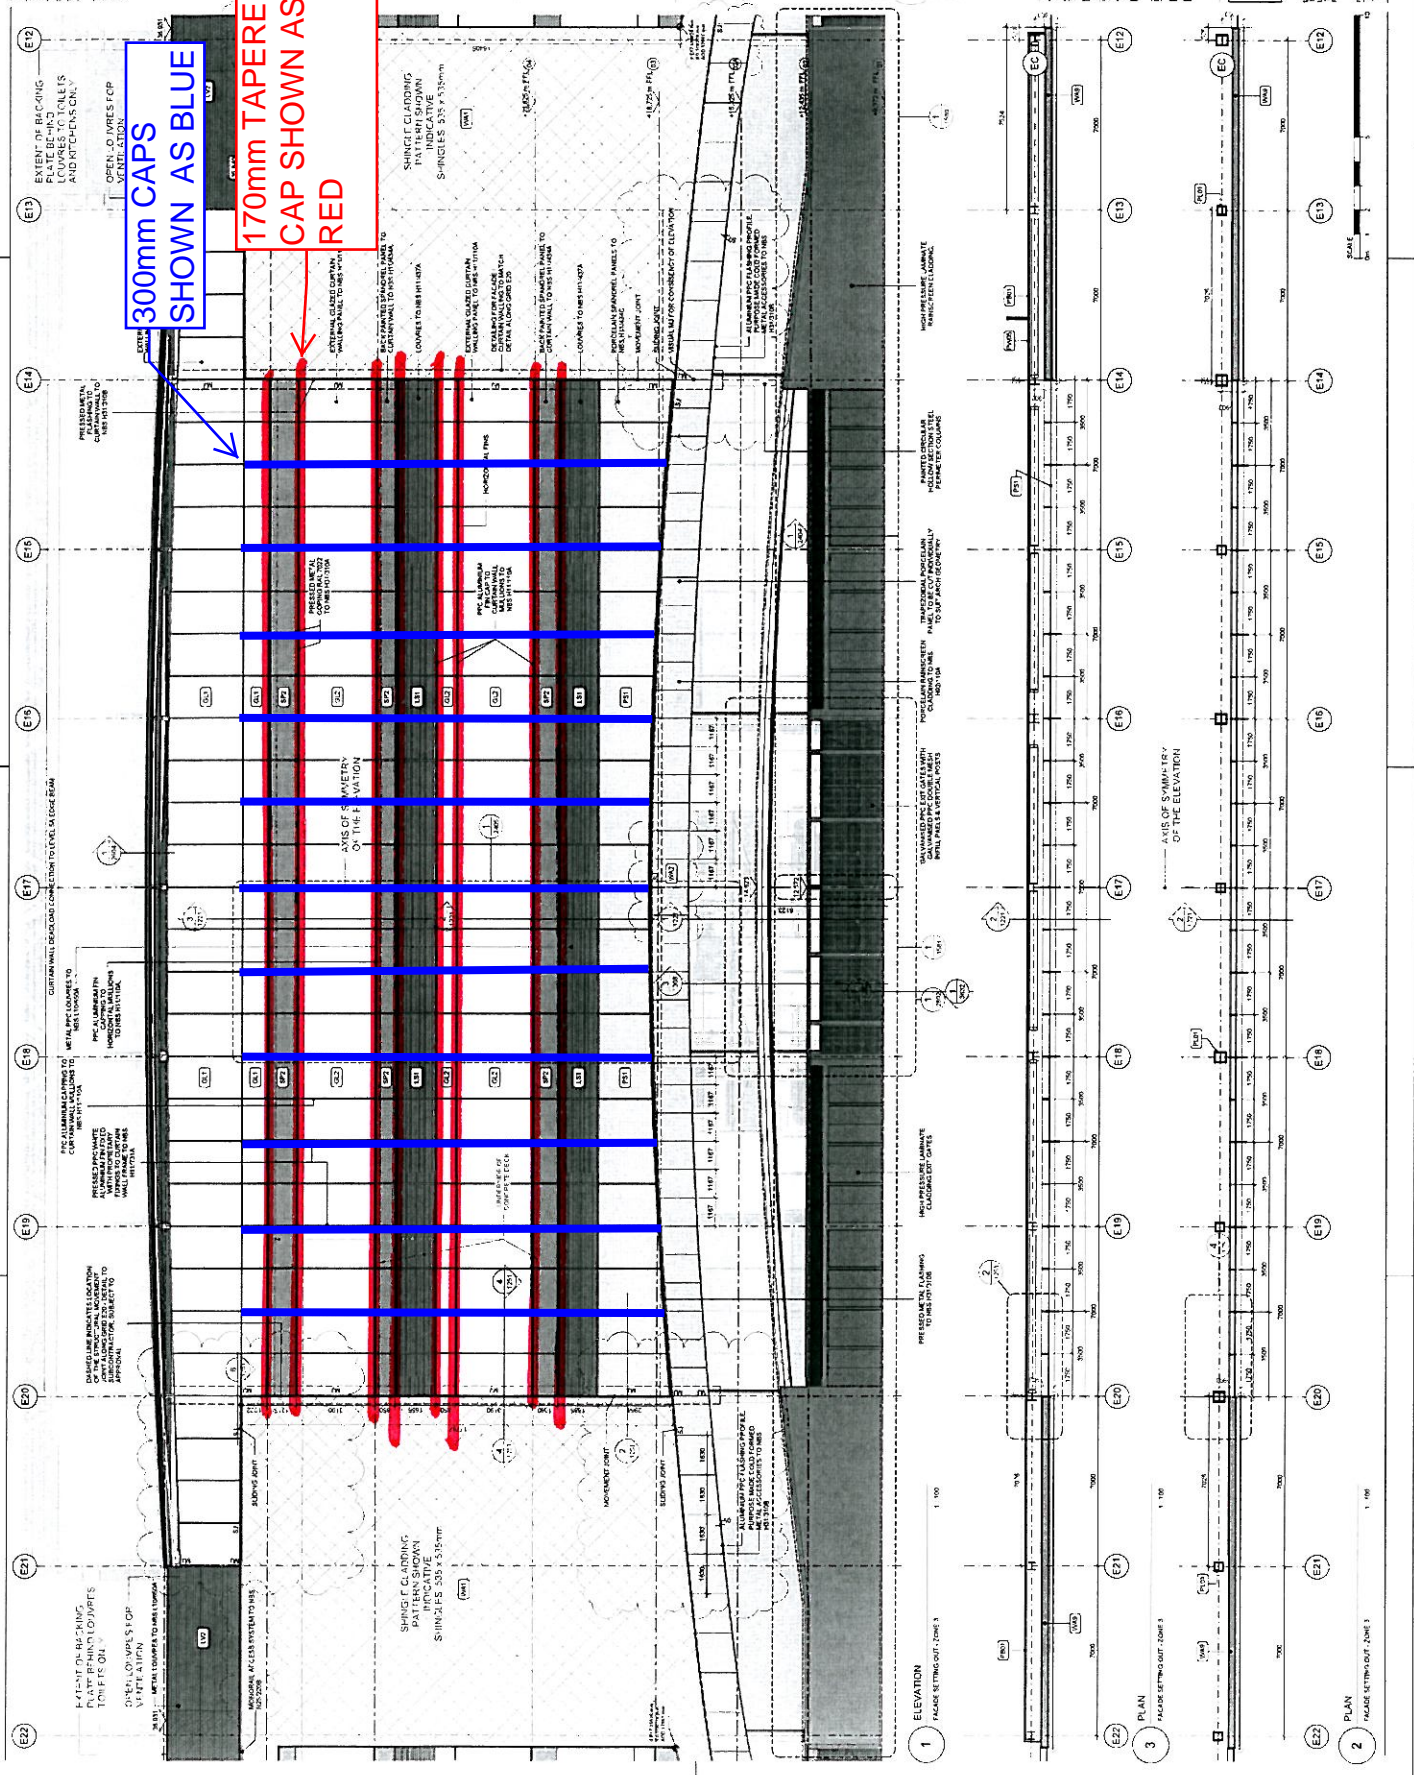

1 ELEVATION FAÇADE SETTING OUT ZONE 03 1:100

2 PLAN FAÇADE SETTING OUT ZONE 03 1:100

3 PLAN FAÇADE SETTING OUT ZONE 03 1:100

Project Name	Twickenham Stadium East Stand Extension
Client	RFU
Architect	KSS
Contract No.	15735
Drawn By	15735
Checked By	15735
Date	19.12.16
Scale	1:100
Sheet No.	1303
Total Sheets	13

NOTES:



1. All dimensions are in millimetres unless otherwise stated.
2. All dimensions are to the face of the work unless otherwise stated.
3. All dimensions are to the centre of the work unless otherwise stated.
4. All dimensions are to the finished surface unless otherwise stated.
5. All dimensions are to the structural face unless otherwise stated.
LEGEND:

- 1. 170mm tapered cap shown as red
- 2. 170mm tapered cap shown as red
GENERAL NOTES:

1. All dimensions are in millimetres unless otherwise stated.
2. All dimensions are to the face of the work unless otherwise stated.
3. All dimensions are to the centre of the work unless otherwise stated.
4. All dimensions are to the finished surface unless otherwise stated.
5. All dimensions are to the structural face unless otherwise stated.
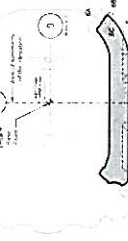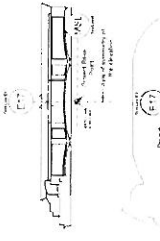

TENDER:

RFU

TWICKENHAM STADIUM EAST STAND EXTENSION

FACADE SETTING OUT ZONE 04 EAST ELEVATION

Scale: 1:100

15735 1303

KSS

15735 1303

15735 1303

15735 1303

170mm TAPERED CAP SHOWN AS RED

1 ELEVATION

FACADE SETTING OUT - ZONE 4

1:100

2 ELEVATION

FACADE SETTING OUT - ZONE 4

1:100

