


**SCHEDULE OF AREAS**

UNITS	G.I.A (sqm)
WORKSHOP	448
CAR SHOWROOM / RECEPTION / WC	225
ANCILLARY OFFICES / WCs / CIRCULATION	129
STORAGE	139
<b>TOTAL</b>	<b>941</b>
Site Area	0.26 ha

- PLANNING APPLICATION BOUNDARY
- WORKSHOPS
- CAR SHOWROOM / RECEPTION / WC
- ANCILLARY OFFICE / WCs / CIRCULATION
- STORE

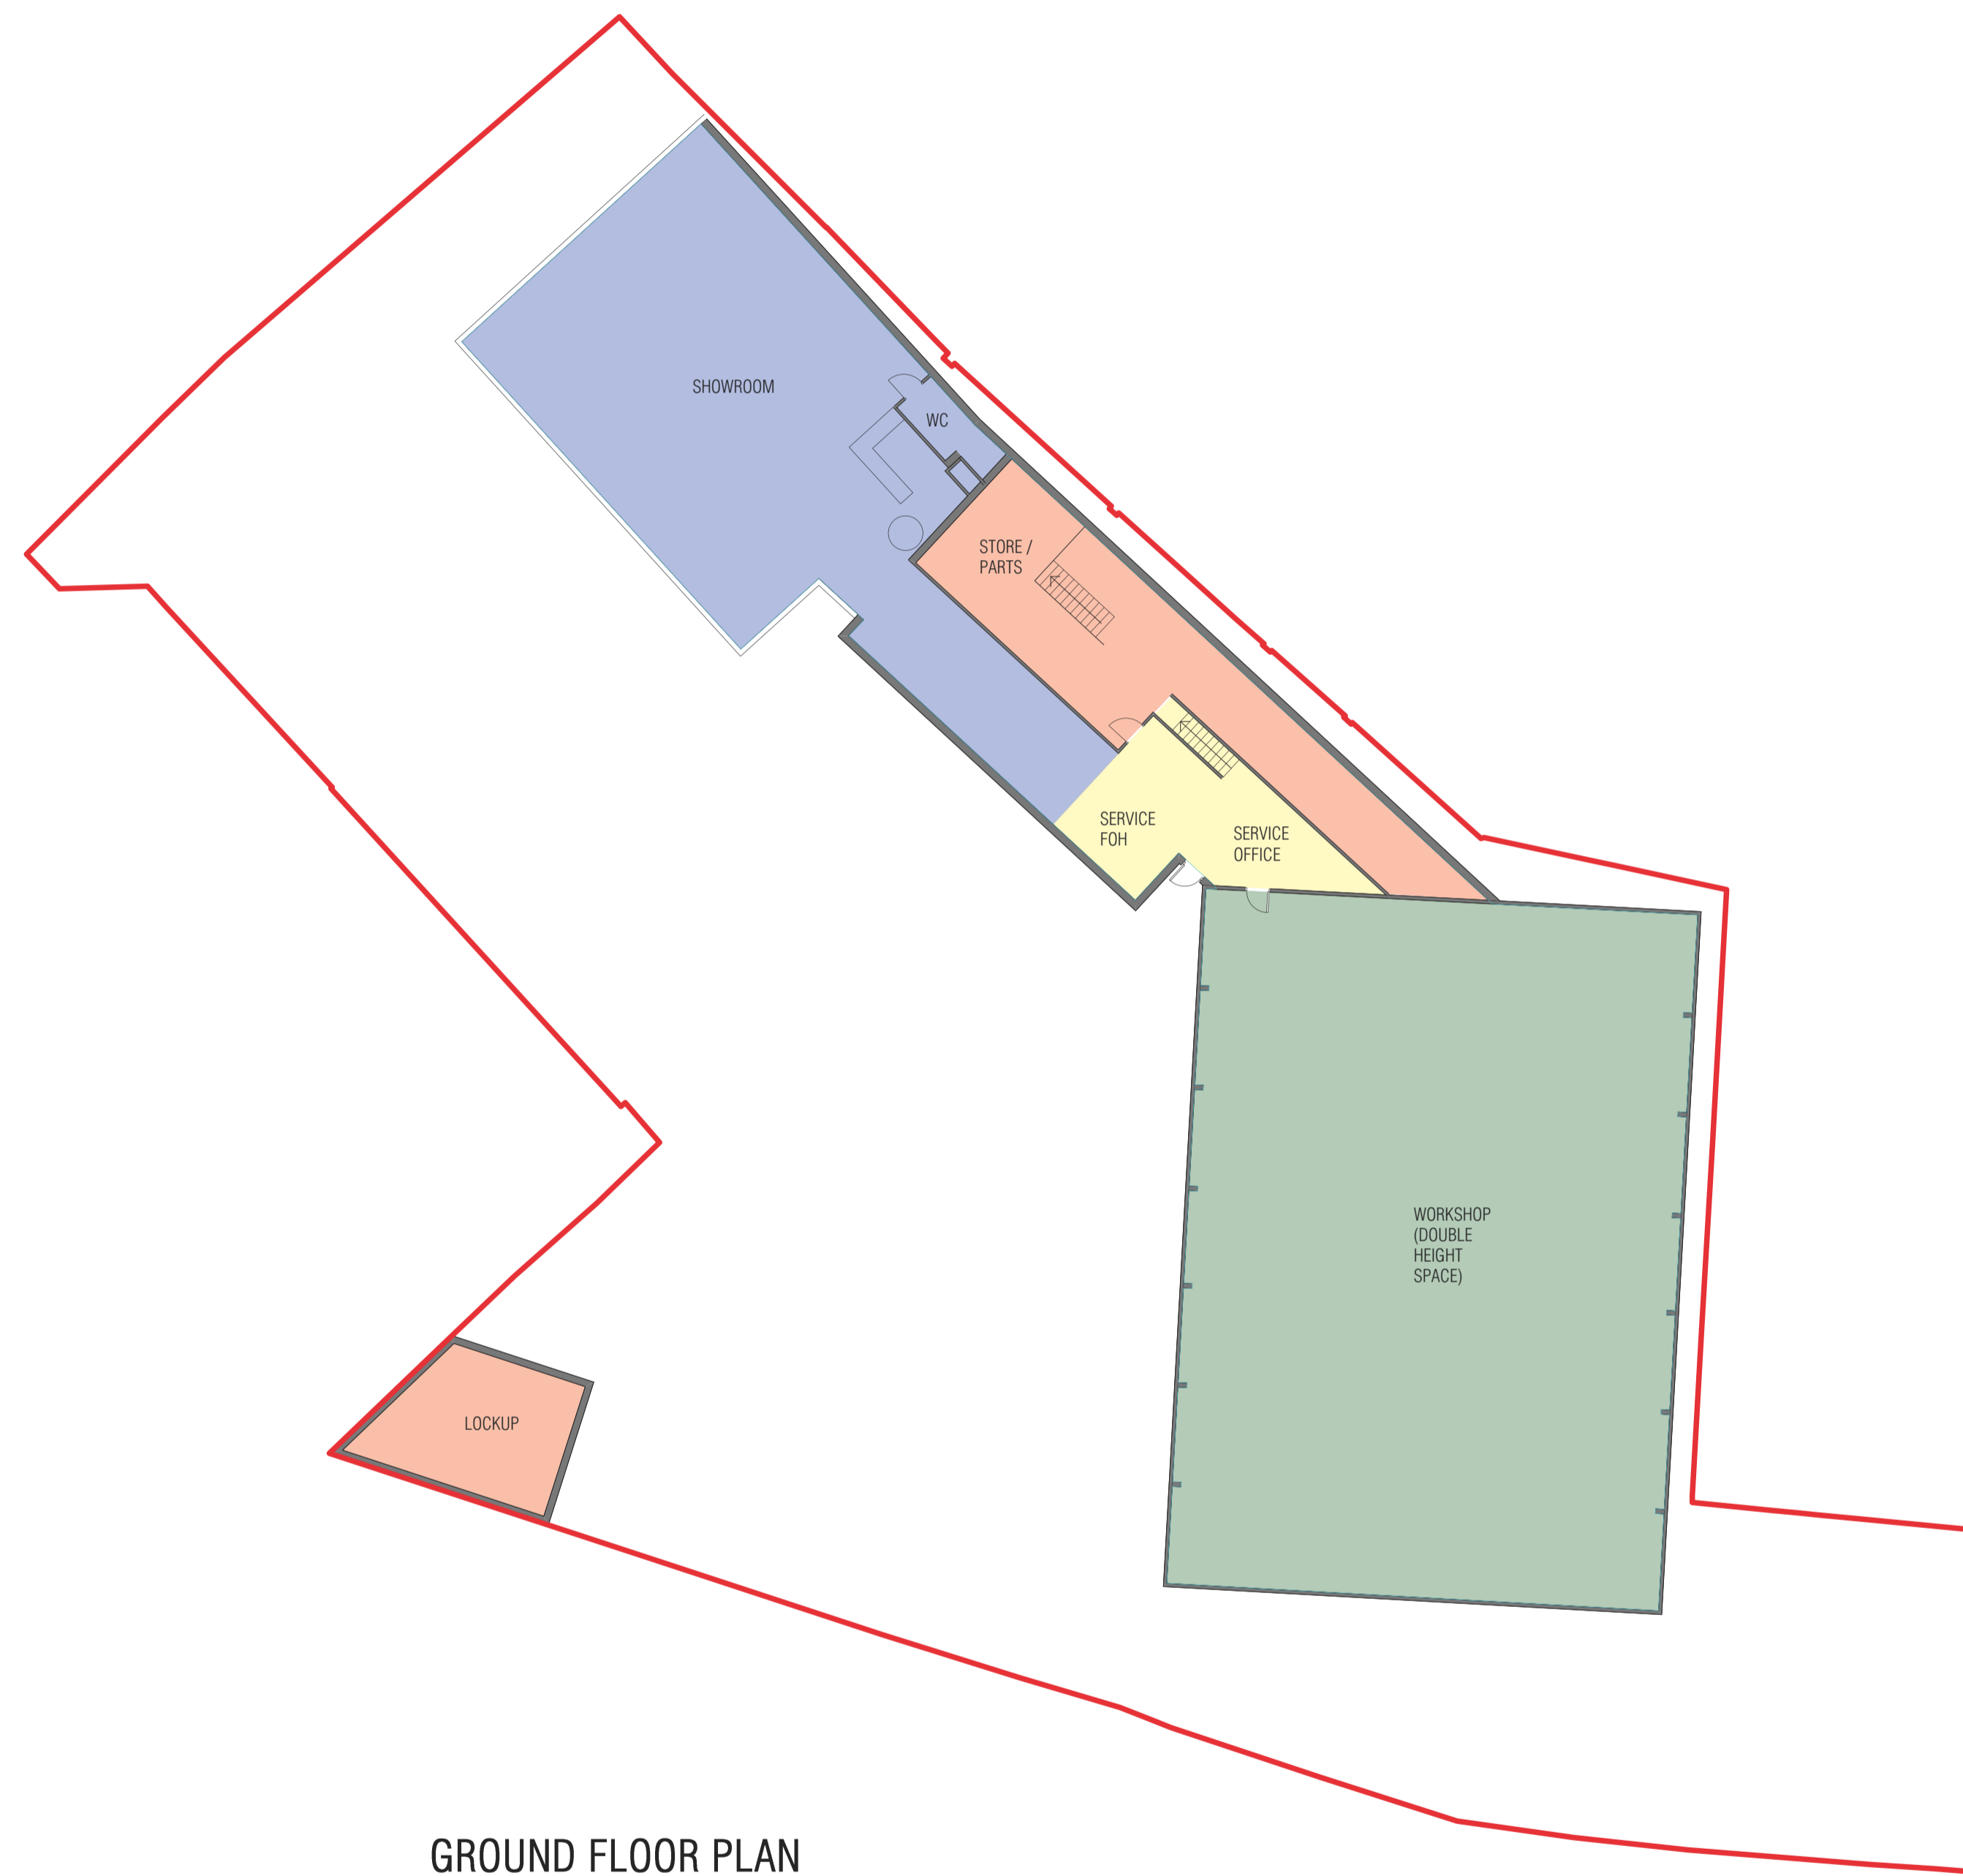

GROUND FLOOR PLAN



FIRST FLOOR PLAN

**PLANNING**

Project 45-49 STATION ROAD, HAMPTON		
Drawing EXISTING WORKSHOP AND SHOWROOM PLANS		
Drawing No. SRH-13B	Scale 1:200 @ A1	Date 02.08.2016

**CLIVE CHAPMAN**  
ARCHITECTS  
SUSTAINABILITY CONSULTANTS  
4 EEL PIE ISLAND  
TWICKENHAM MIDDX  
TW9 1JD  
TELEPHONE 020 8891 4837  
FACSIMILE 020 8744 1152  
E MAIL CC@CCAR.CO.UK