

**GENERAL NOTES**

- EXISTING GARAGE PLAN BASED ON THE FOLLOWING INFORMATION RECEIVED:
  - MAKODA DESIGNS ARCHITECTS DRAWINGS (MDL-1252-PL11, MDL-1252-PL01)
  - OS MAP 01053187 PURCHASED ON 25.10.2016
  - SITE OWNERSHIP (TITLE PLAN) RECEIVED FROM THE CLIENT 16.11.2016
  - MEASURED SURVEY BY MK SURVEYS 26.04.2017

**MATERIAL KEY**


|   |                                 |
|---|---------------------------------|
| 1 | BRICKWORK (MIXED MULT)          |
| 2 | RECONSTITUTED STONE BAND (GREY) |
| 3 | DARK GREY ALUMINIUM WINDOWS     |
| 4 | ZINC ROOF AND DORMER            |
| 5 | HIT AND MISS FEATURE BRICKWORK  |
| 6 | METAL BALUSTRADE                |



01 FRONT ELEVATION - PROPOSED  
SCALE 1:50 @ A1  
(PL)700



02 REAR ELEVATION - PROPOSED  
SCALE 1:50 @ A1  
(PL)700

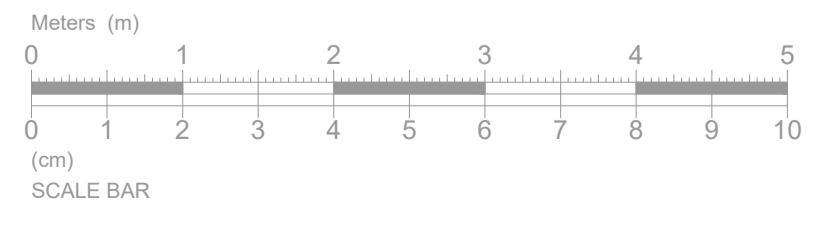

A 23.05.2017 Issued for Planning Application  
30.11.2016 Pre-Application  
REV. ISSUE DATE REVISION NOTES

**GENERAL NOTES**

Do not scale. All written dimensions must be checked on site before work commences on site or in shop. Figured dimensions take preference over those scaled. Discrepancies, where identified, must be reported to the Architect immediately.

Any areas indicated on this drawing are for guidance purposes only. No responsibility is taken for their accuracy.

All work must be carried out in accordance with the Building Regulations and to the satisfaction of the Local Authority.

**PLANNING**

**Dickson Architects Limited**  
Neill House  
Studio 301  
1 Westgate Street  
London E8 3RL  
T: 07817 864 470  
E: mail@dicksonarchitects.co.uk  
W: www.dicksonarchitects.co.uk



CLIENT  
**UK & European Property Developments Ltd.**

PROJECT  
**Churchview Road, Twickenham London, TW2 5BT**

DRAWING TITLE  
**Proposed: Front & Rear Elevations**

|                    |                       |
|--------------------|-----------------------|
| SCALE<br>1:50 @ A1 | DATE<br>November 2016 |
| JOB NO.<br>128     | REV.<br>A             |
| DWG NO.<br>(PL)700 |                       |