
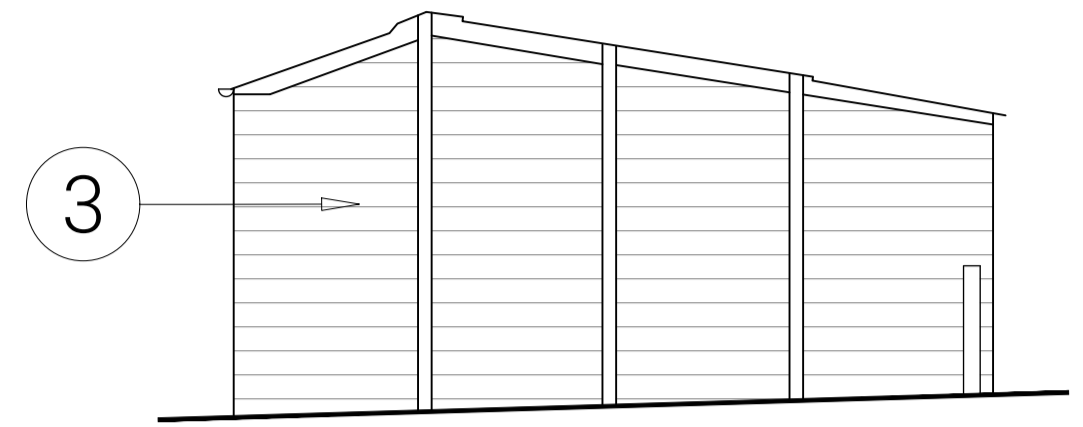




GENERAL NOTES

- EXISTING GARAGE PLAN BASED ON THE FOLLOWING INFORMATION RECEIVED:
 - MAKODA DESIGNS ARCHITECTS DRAWINGS (MDL-1252-PL11, MDL-1252-PL01)
 - OS MAP 010053187 PURCHASED ON 25.10.2016
 - SITE OWNERSHIP (TITLE PLAN) RECEIVED FROM THE CLIENT 16.11.2016
 - MEASURED SURVEY BY MK SURVEYS 26.04.2017

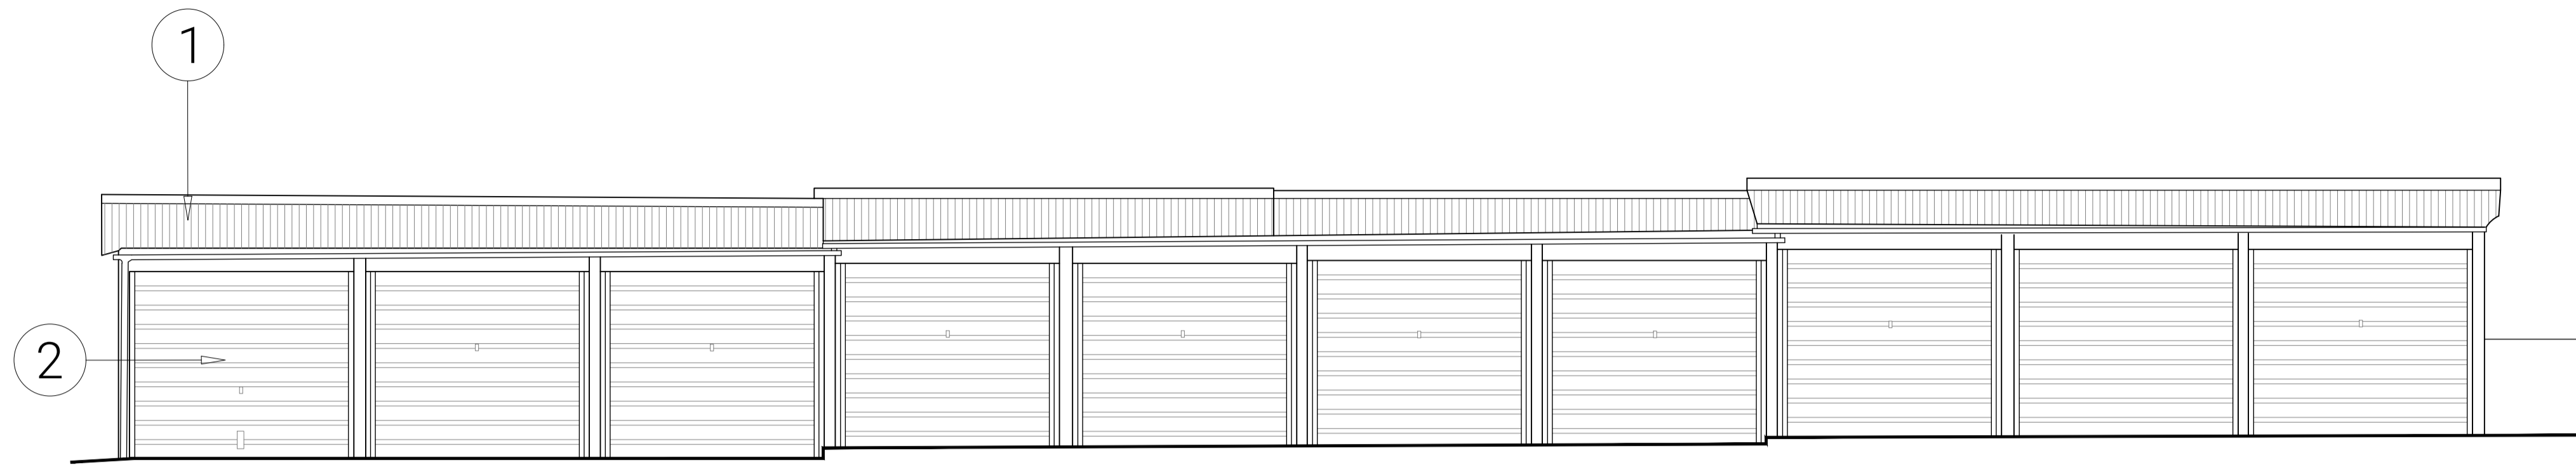


02 (PL)100 SOUTH EAST ELEVATION - EXISTING
SCALE 1:50 @ A1

04 (PL)100 NORTH EAST ELEVATION - EXISTING
SCALE 1:50 @ A1

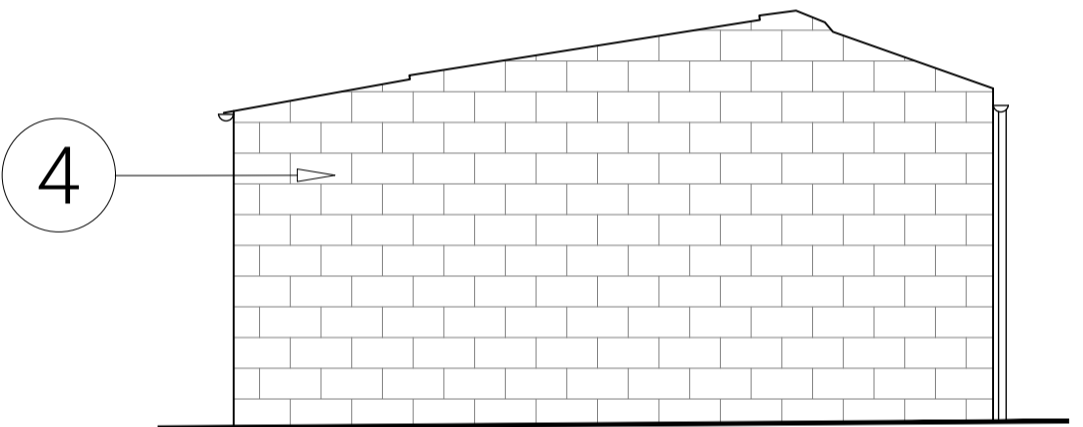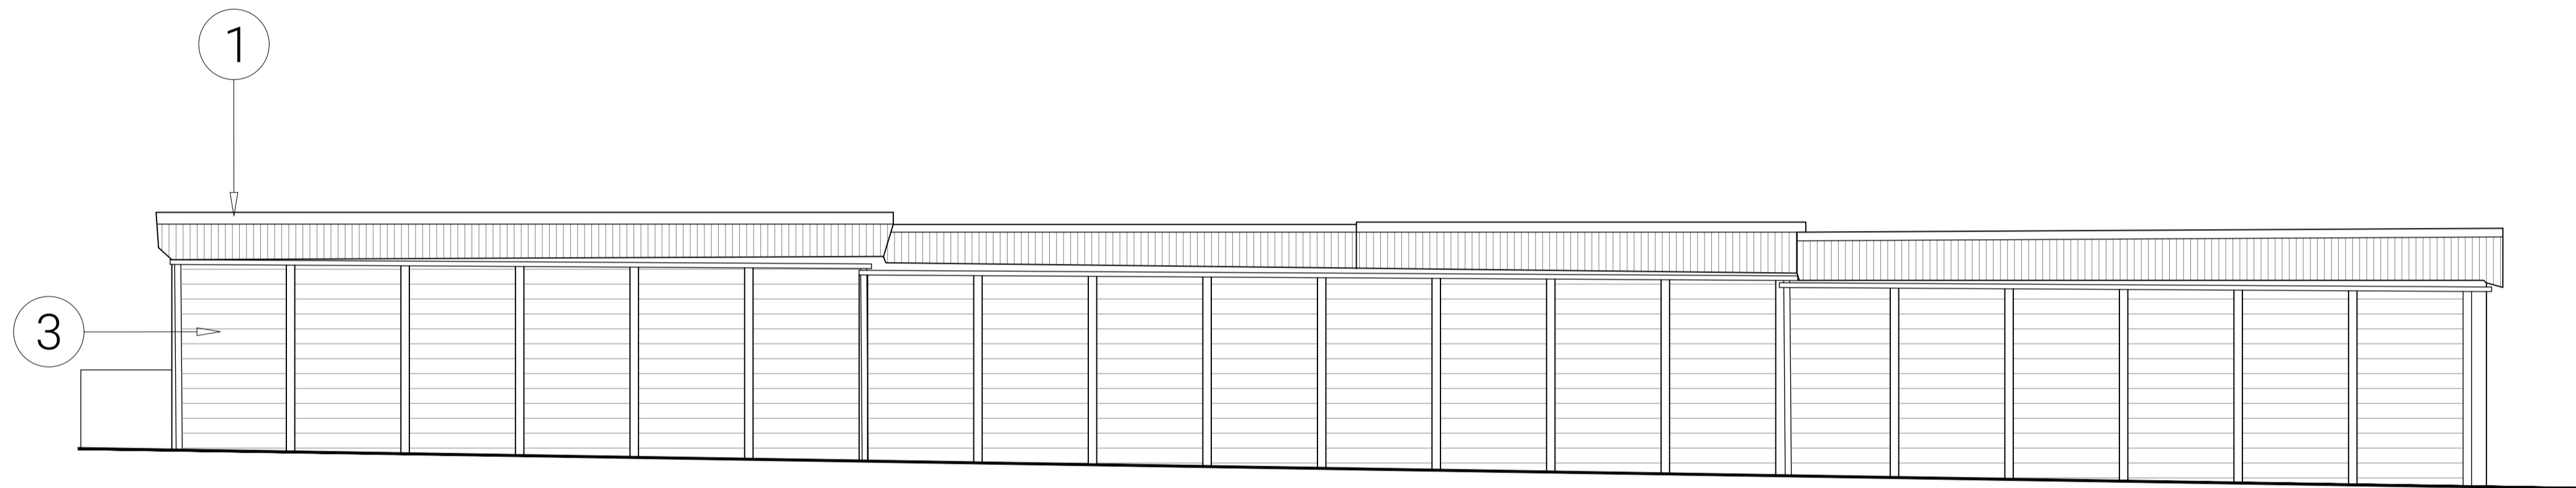



03 (PL)100 NORTH WEST ELEVATION - EXISTING
SCALE 1:50 @ A1

04 (PL)100 SOUTH WEST ELEVATION - EXISTING
SCALE 1:50 @ A1

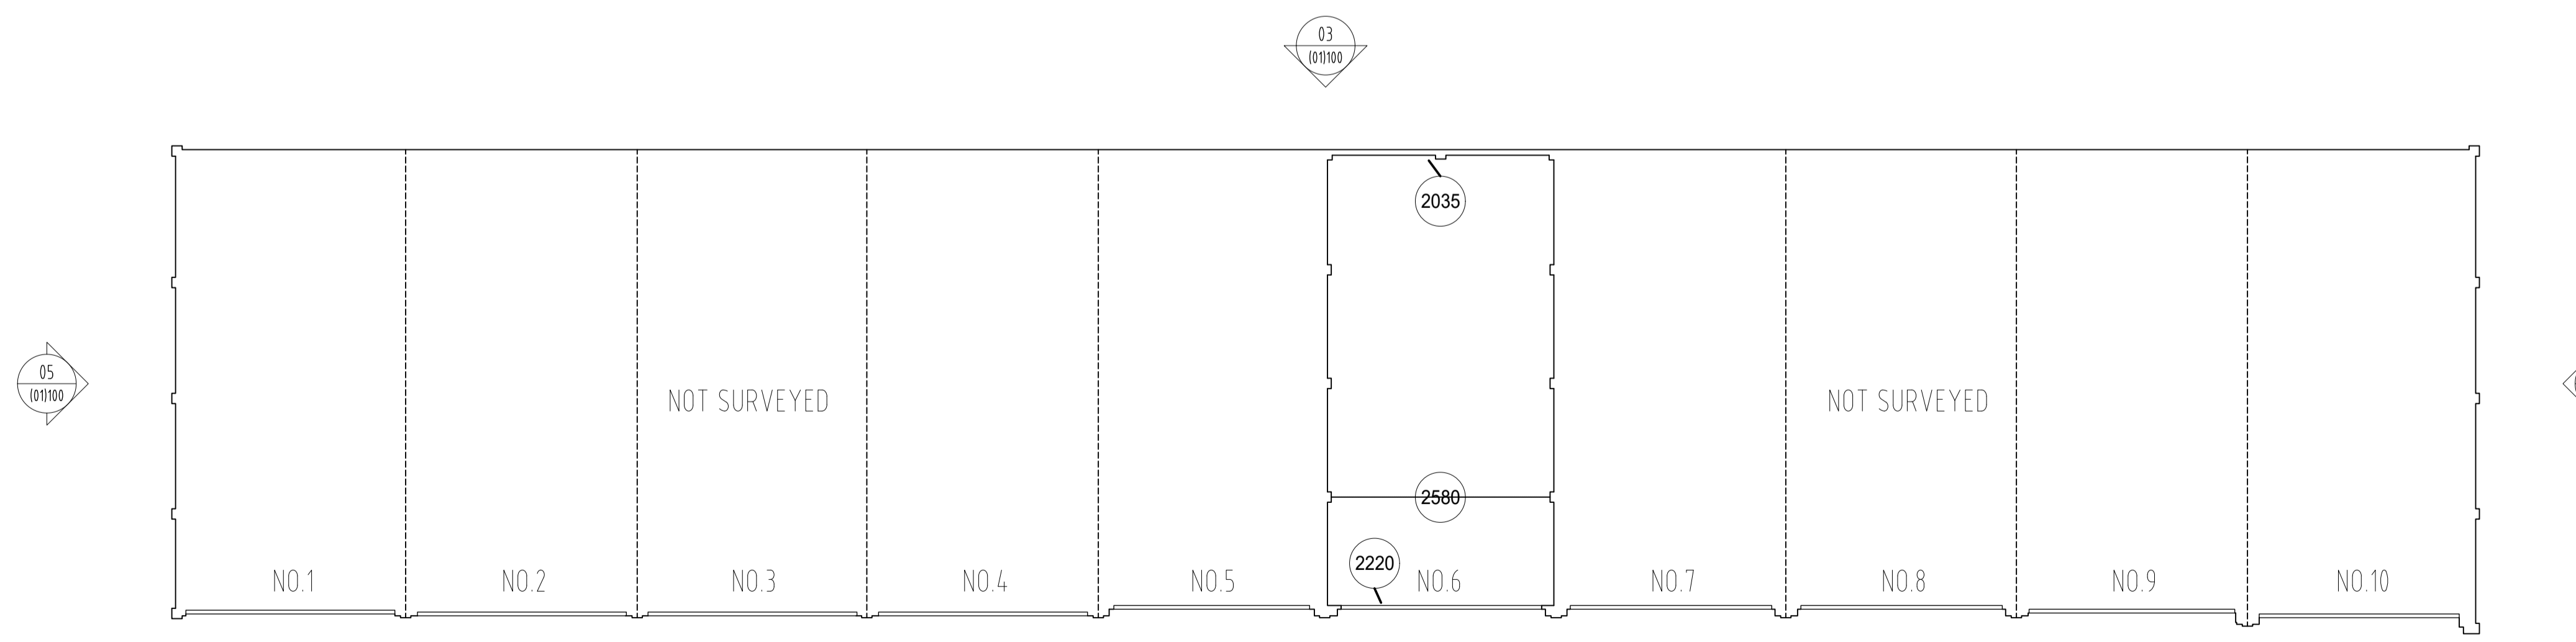

Elevation Key	
①	Corrugated Fibre Cement Roof Cladding
②	Existing Metal Garage Door
③	Concrete Post and Rail/Infill Panel
④	Concrete Blockwork

01 (PL)100 GARAGE PLAN - EXISTING
SCALE 1:50 @ A1

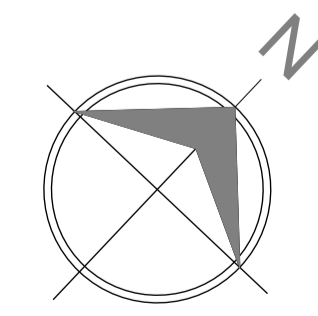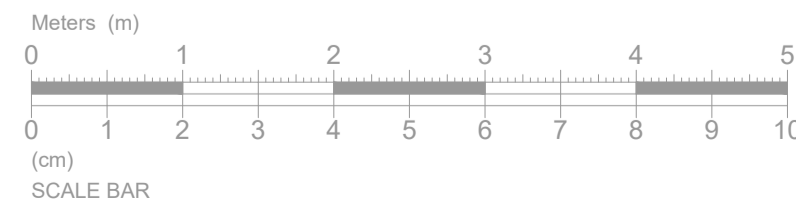

REV	ISSUE DATE	REVISION NOTES
A	23.05.2017	Issued for Planning Application
	30.11.2016	Pre-Application Issue

GENERAL NOTES

Do not scale. All written dimensions must be checked on site before work commences on site or in shop. Figured dimensions take preference over those scaled. Discrepancies, where identified, must be reported to the Architect immediately.

Any areas indicated on this drawing are for guidance purposes only. No responsibility is taken for their accuracy.

All work must be carried out in accordance with the Building Regulations and to the satisfaction of the Local Authority.

STATUS

PLANNING

Dickson Architects Limited
 Nail House
 Studio 301
 1 Westgate Street
 London E8 3RL

T: 07817 864 470
 E: mail@dicksonarchitects.co.uk
 W: www.dicksonarchitects.co.uk



CLIENT
 UK & European Property
 Developments Ltd.

PROJECT
 Churchview Road, Twickenham
 London, TW2 5BT

DRAWING TITLE
 Existing Garage Plans and
 Elevations

SCALE	DATE
1:50 @ A1	November 2016

JOB NO.	DWG NO.	REV.
128	(PL)100	A