



02 RECYCLE & CYCLE STORAGE FRONT ELEVATION - PROPOSED
SCALE 1: 25 @ A1
(PL)900

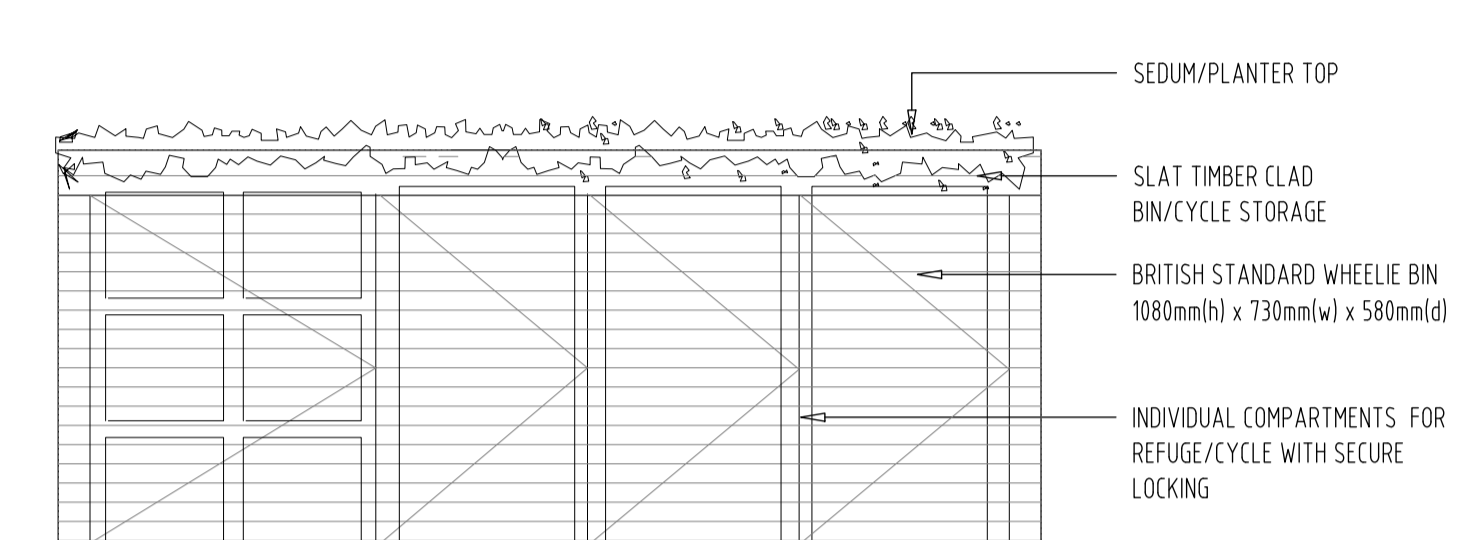

03 RECYCLE & CYCLE STORAGE FRONT ELEVATION - PROPOSED
SCALE 1: 25 @ A1
(PL)900

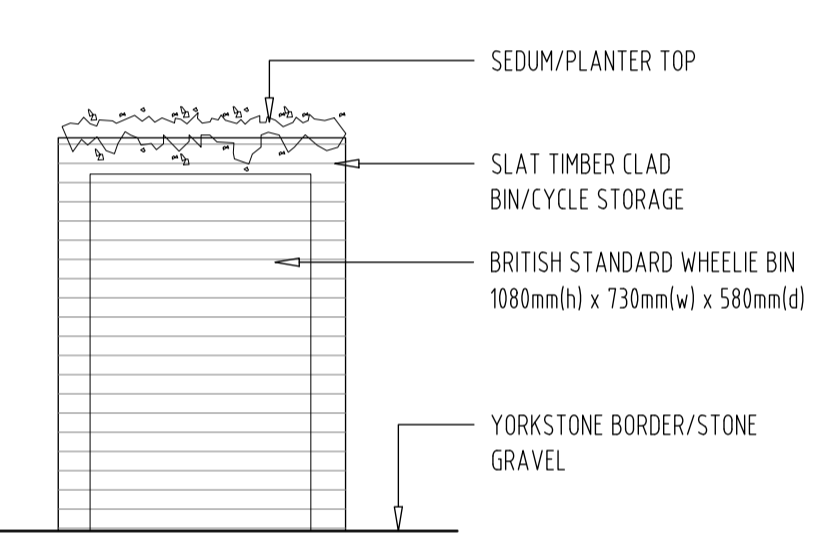

04 RECYCLE & CYCLE STORAGE SIDE ELEVATION - PROPOSED
SCALE 1: 25 @ A1
(PL)900

CYCLE STORAGE PROVISION

MEWS HOUSE 1: (x2) CYCLES

MEWS HOUSE 2: (x2) CYCLES

MEWS HOUSE 3: (x2) CYCLES

REFUSE PROVISION EXTERNALLY

MEWS HOUSE 1: (x1) 240 LITRE BRITISH STANDARD WHEELIE BIN 1080mm(h) x 730mm(d) x 580mm(w)

MEWS HOUSE 2: (x1) 240 LITRE BRITISH STANDARD WHEELIE BIN 1080mm(h) x 730mm(d) x 580mm(w)

MEWS HOUSE 3: (x1) 240 LITRE BRITISH STANDARD WHEELIE BIN 1080mm(h) x 730mm(d) x 580mm(w)

SHARED RECYCLING: (x6) 55 LITRE BOX 560mm(w) x 440mm(d) x 350mm(h)

GENERAL NOTES

- EXISTING GARAGE PLAN BASED ON THE FOLLOWING INFORMATION RECEIVED:
 - MAKODA DESIGNS ARCHITECTS DRAWINGS (MDL-1252-PL11, MDL-1252-PL10)
 - OS MAP 01053187 PURCHASED ON 25.10.2016
 - SITE OWNERSHIP (TITLE PLAN) RECEIVED FROM THE CLIENT 16.11.2016
 - MEASURED SURVEY BY MK SURVEYS 26.04.2017

B	23.05.2017	Issued for Planning Application
A	23.05.2017	Orientation of Site Plan Revised
REV.	23.11.2016	Issued for Planning Application
		Pre-Application Issue
		REV. ISSUE DATE REVISION NOTES

GENERAL NOTES

Do not scale. All written dimensions must be checked on site before work commences on site or in shop. Figured dimensions take preference over those scaled. Discrepancies, where identified, must be reported to the Architect immediately.

Any areas indicated on this drawing are for guidance purposes only. No responsibility is taken for their accuracy.

All work must be carried out in accordance with the Building Regulations and to the satisfaction of the Local Authority.

PLANNING

Dickson Architects Limited
Nail House
Studio 301, 1 Westgate Street
London
E8 3RL

T: 07817 864 470
E: mail@dicksonarchitects.co.uk
W: www.dicksonarchitects.co.uk




CLIENT
UK & European Property Developments Ltd.

PROJECT
Churchview Road, Twickenham London, TW2 5BT

DRAWING TITLE
Proposed: Landscape Plan

SCALE	DATE
1:100 @ A1	November 2016
JOB NO.	DWG NO.
128	(PL)900
	REV.
	B

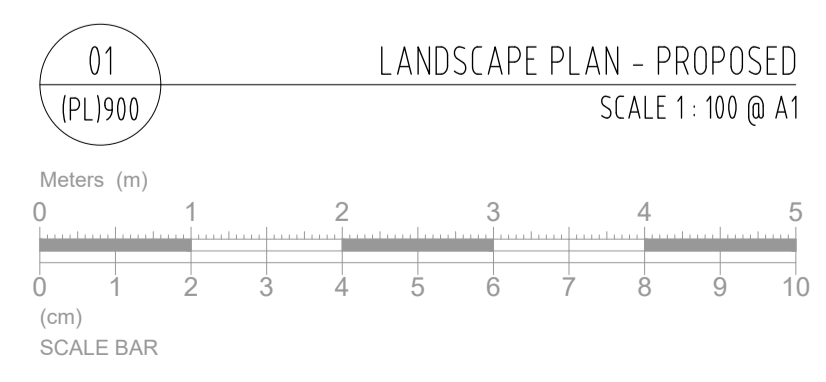

01 LANDSCAPE PLAN - PROPOSED
SCALE 1: 100 @ A1
(PL)900