




Existing Study:



Existing Study:


70 Broughton Avenue GARDEN

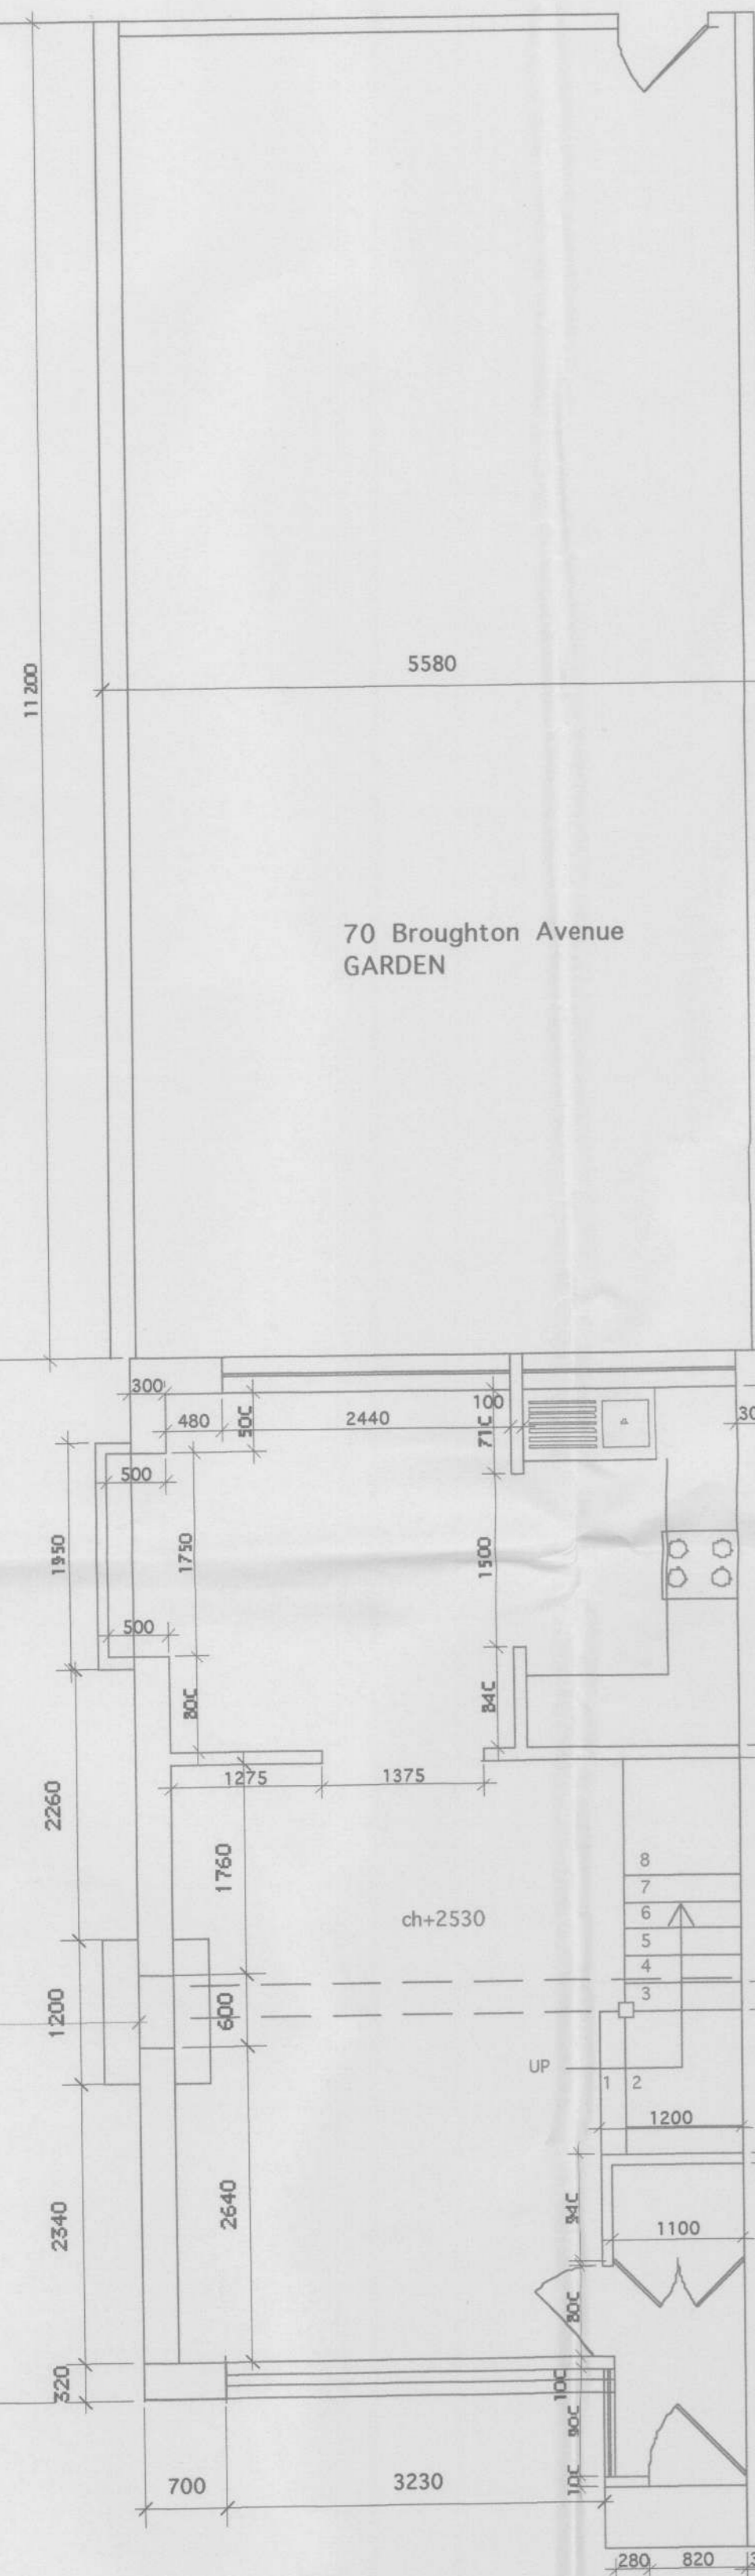


GROUND FLOOR PLAN




Existing Study:

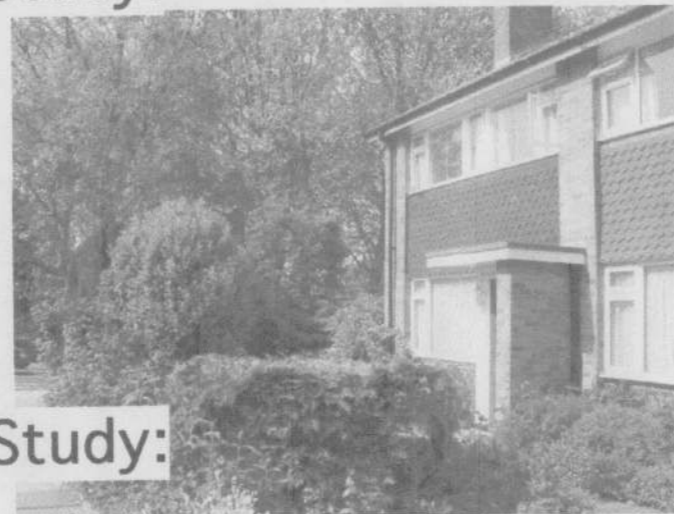

Existing Study:

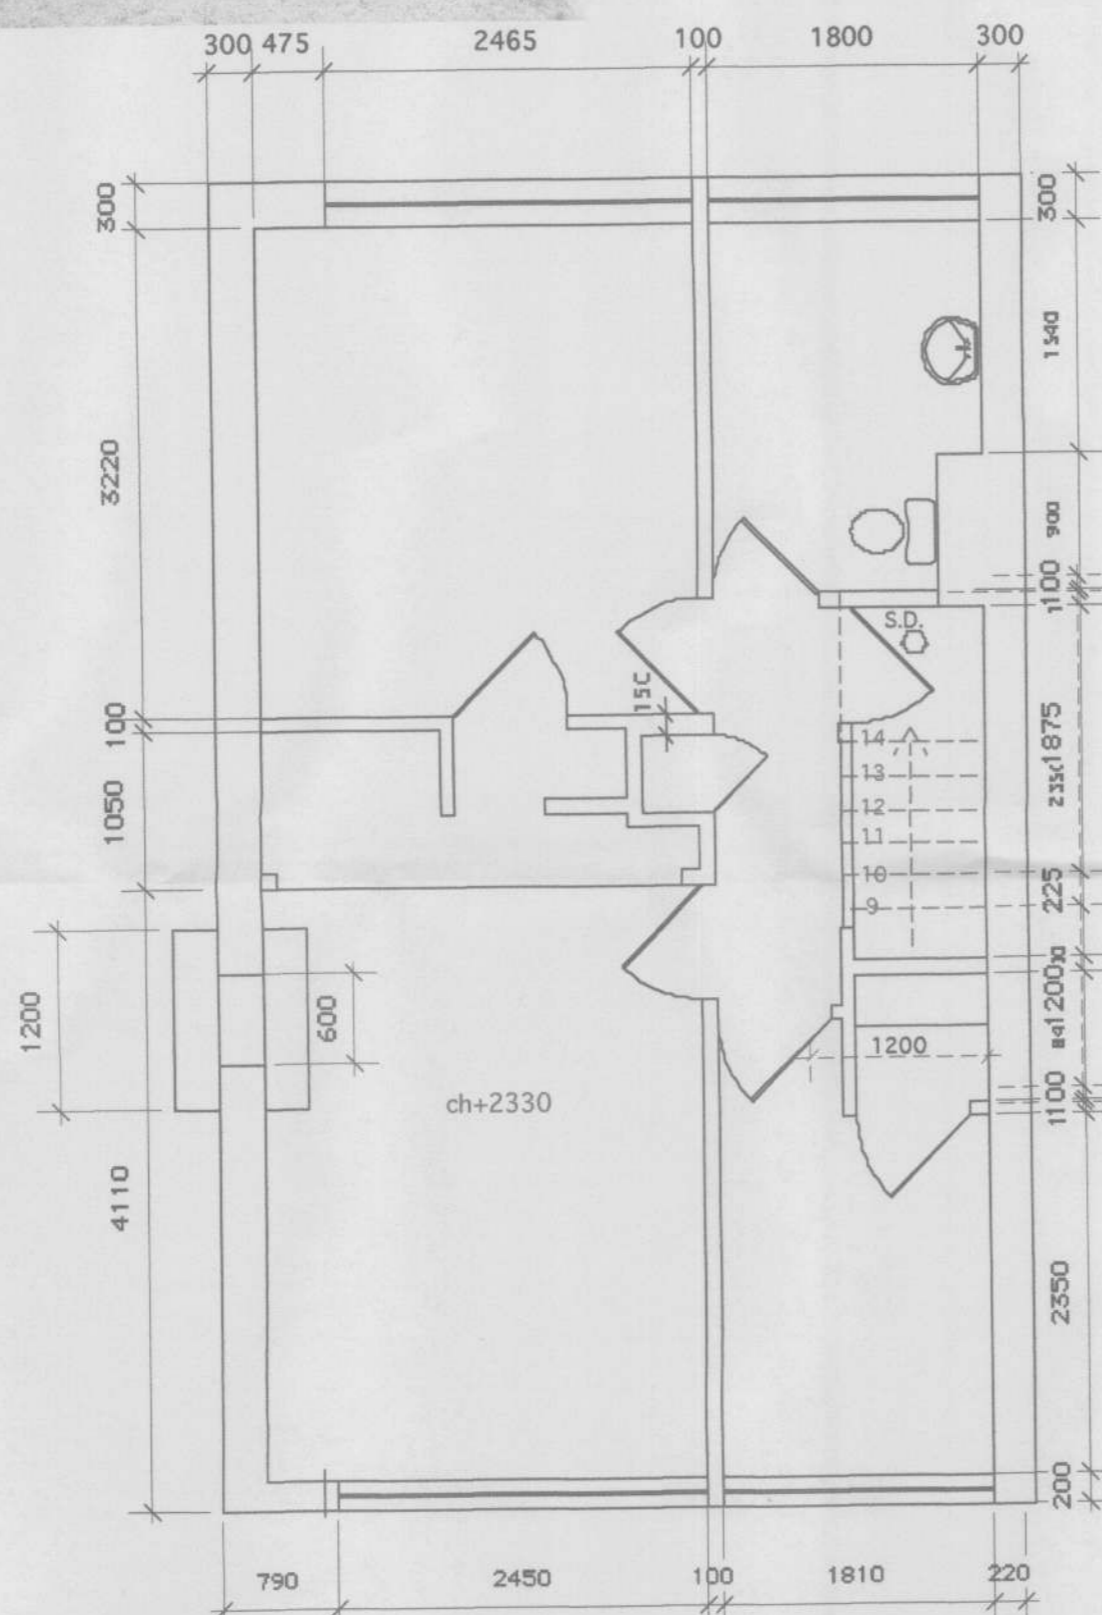

FIRST FLOOR PLAN

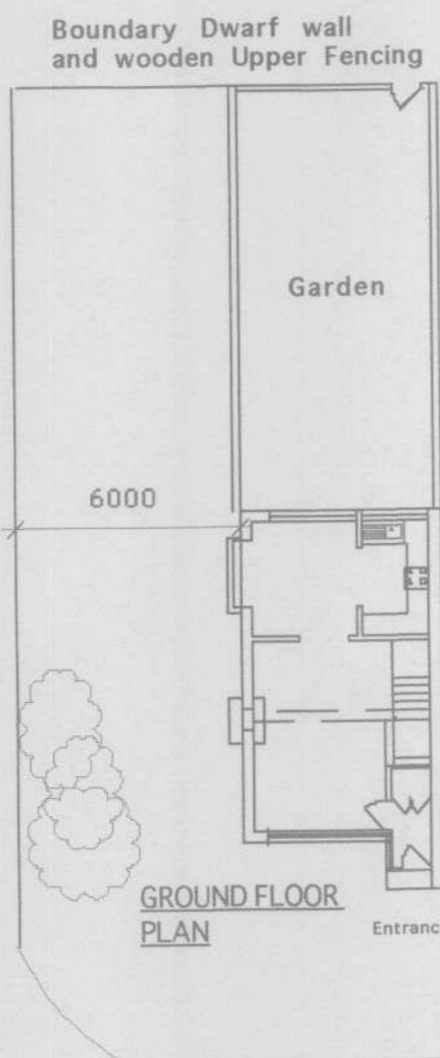

Site Plan 1:200



Precedent Study: 52 Dysart Avenue




Precedent Study: 11 Fanshaw Road




Precedent Study: 11 Fanshaw Road



Boundary D and wooden

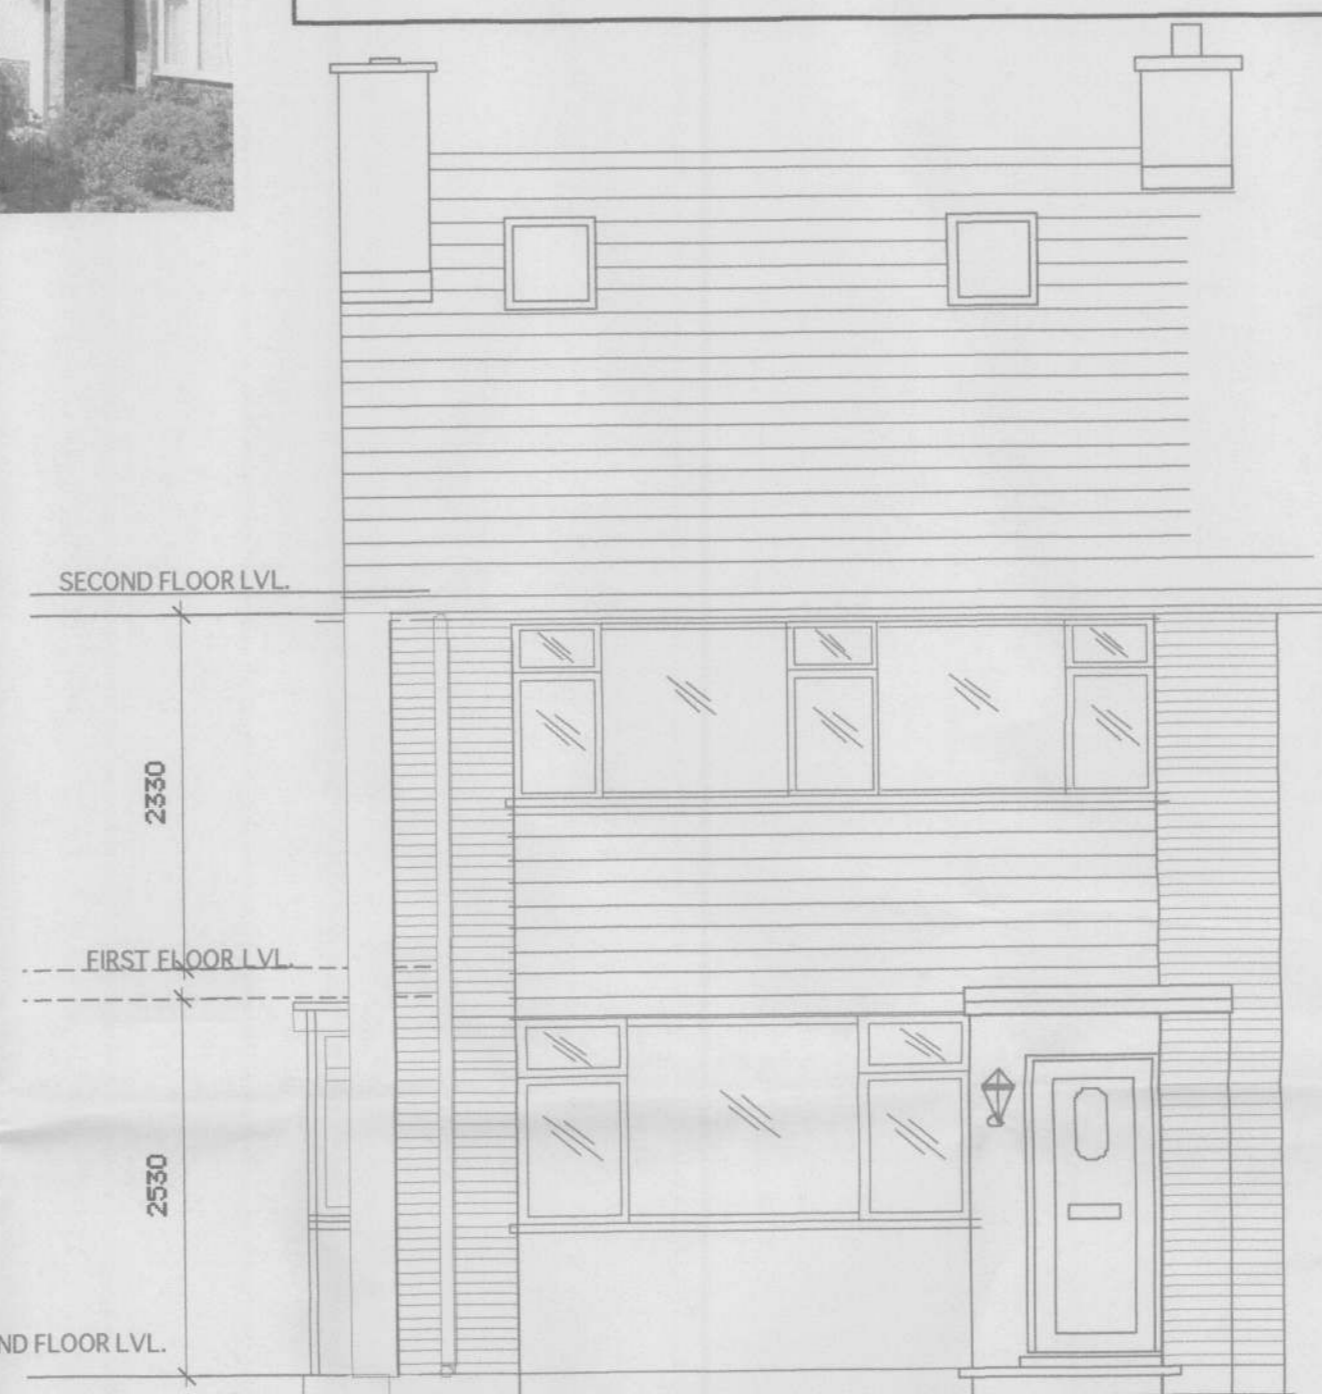


REAR ELEVATION

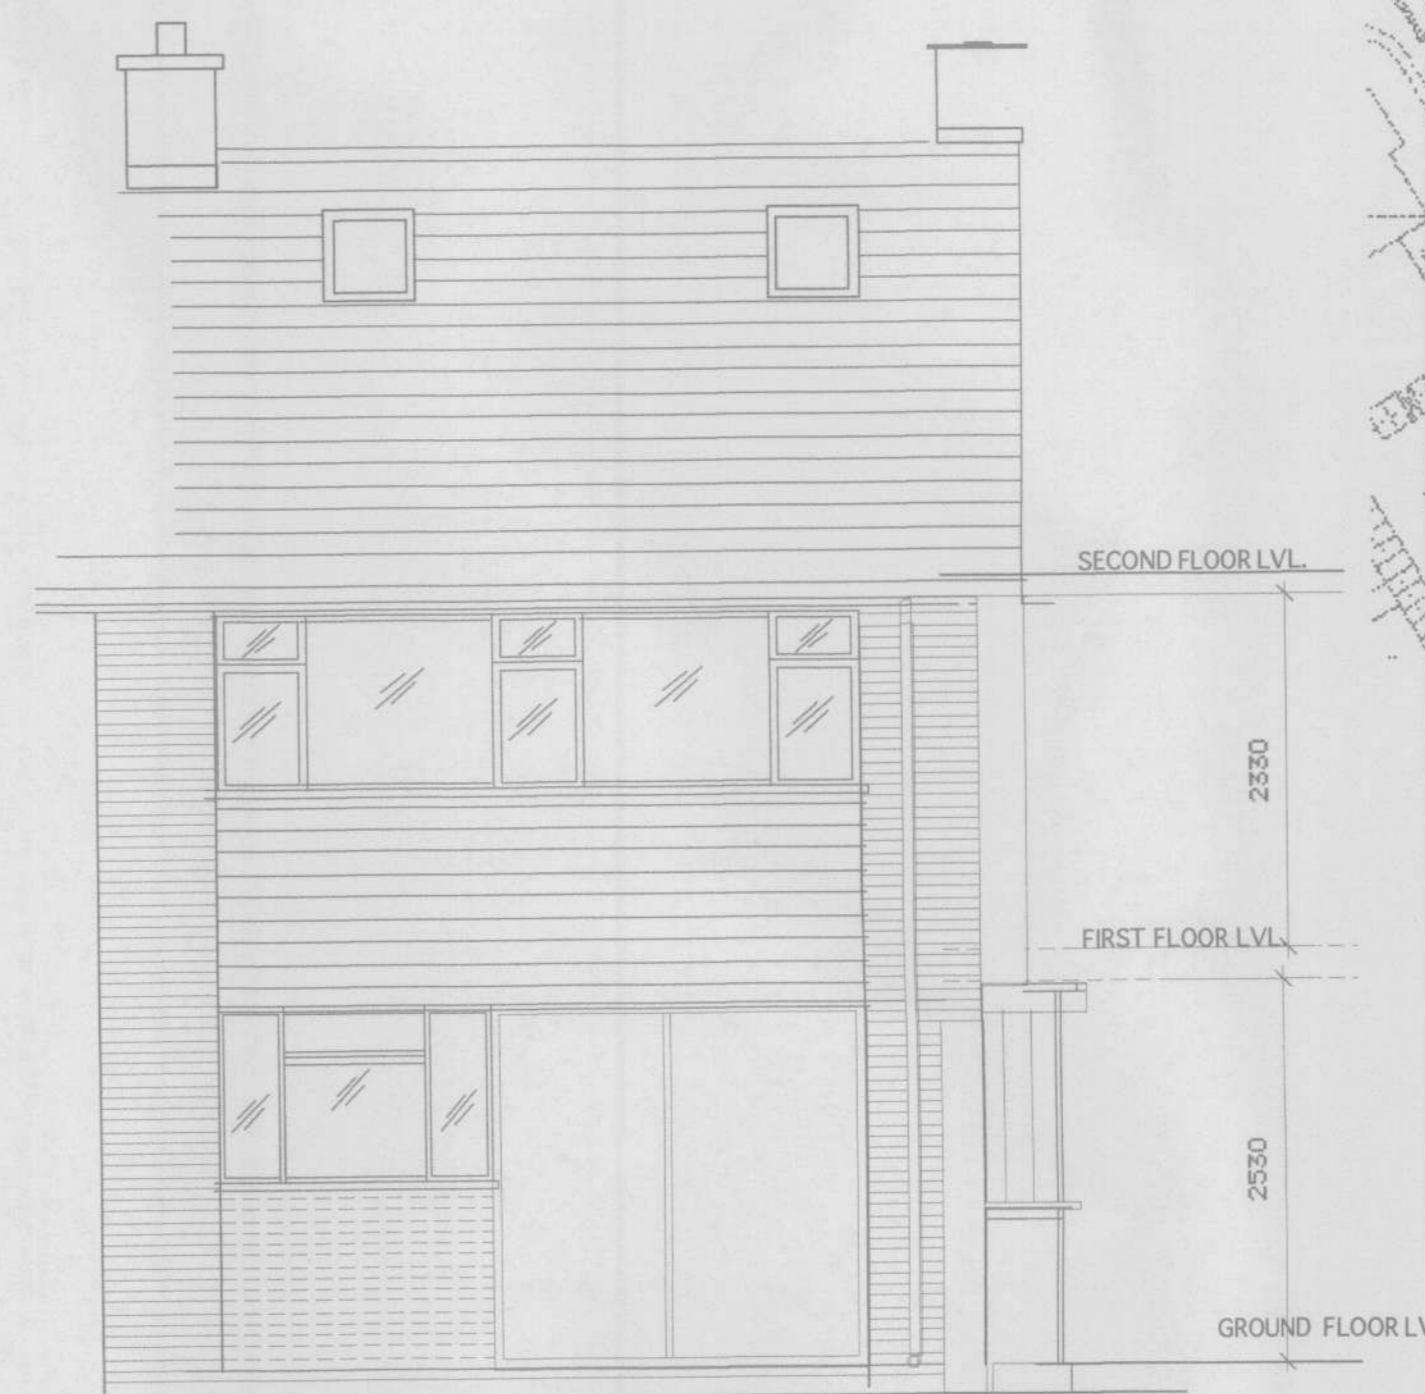

REAR ELEVATION

70 Broughton Avenue

Location Plan 1:1250

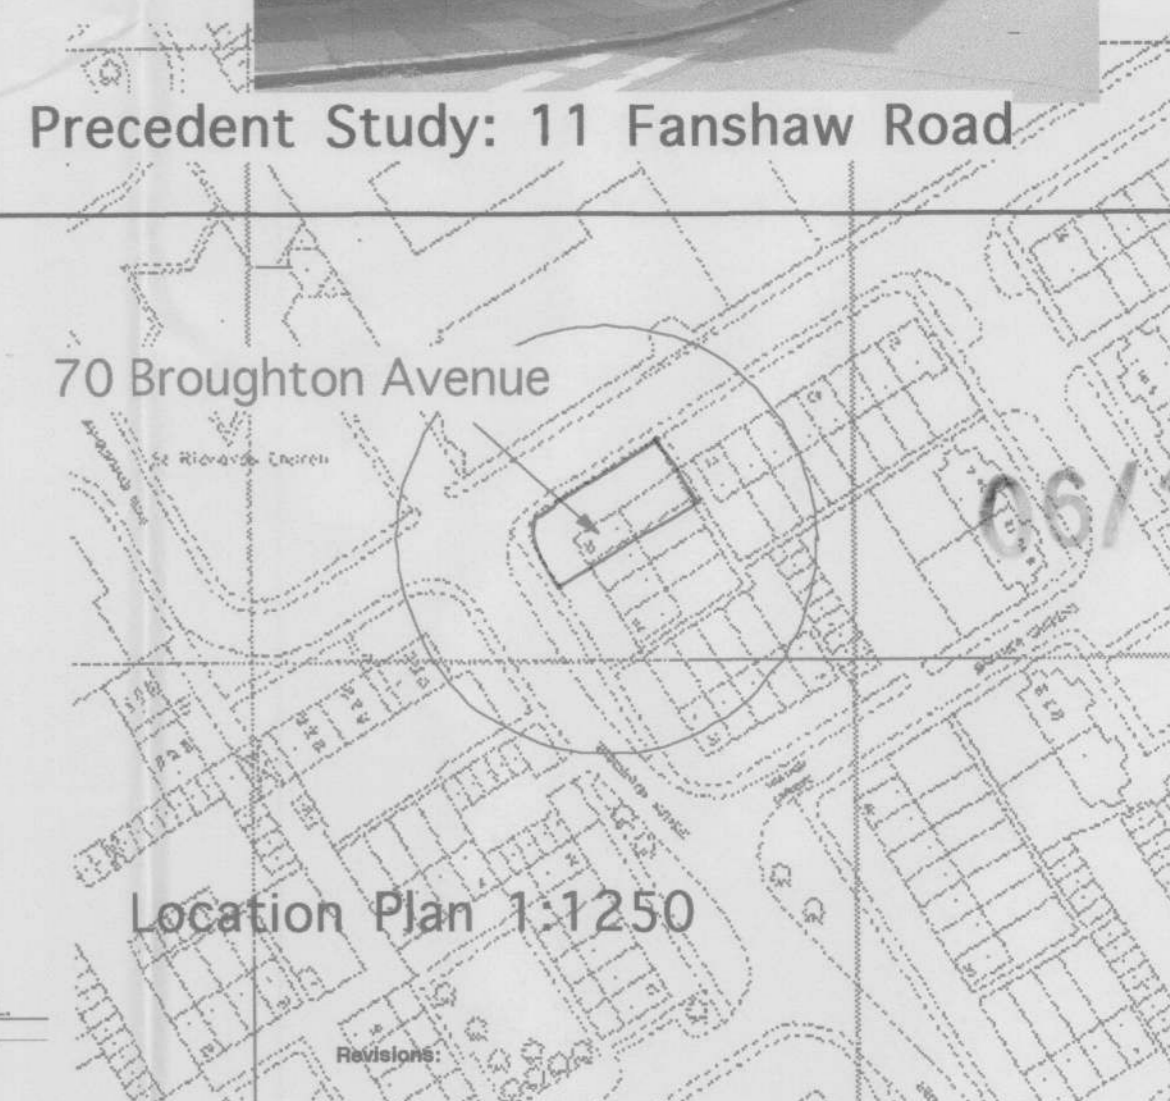


RECEIVED  
24 APR 2005  
PLANNING

06/1291/HOT

Client:  
The Cook Family

Title:  
Measurement Survey  
70 Broughton Avenue  
Ham  
Surrey  
Home Tel 020 8 948 3248

Scale: 1:50 & 1:1250  
Date: 4 June 04  
Number: EH 2512/01

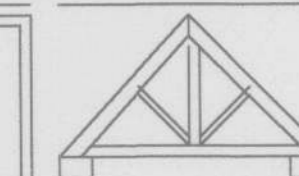

ENGLISHHAUS

Tel: +44 (0) 208 255 0595  
Fax: +44 (0) 208 287 3441

ENGLISHHAUS LIMITED

© EnglishHaus 1995

30 Lawrence Rd, Hampton, Middx, TW12 2 RJ www.englishhaus.co.uk