




FRONT STREET ELEVATION (EAST)

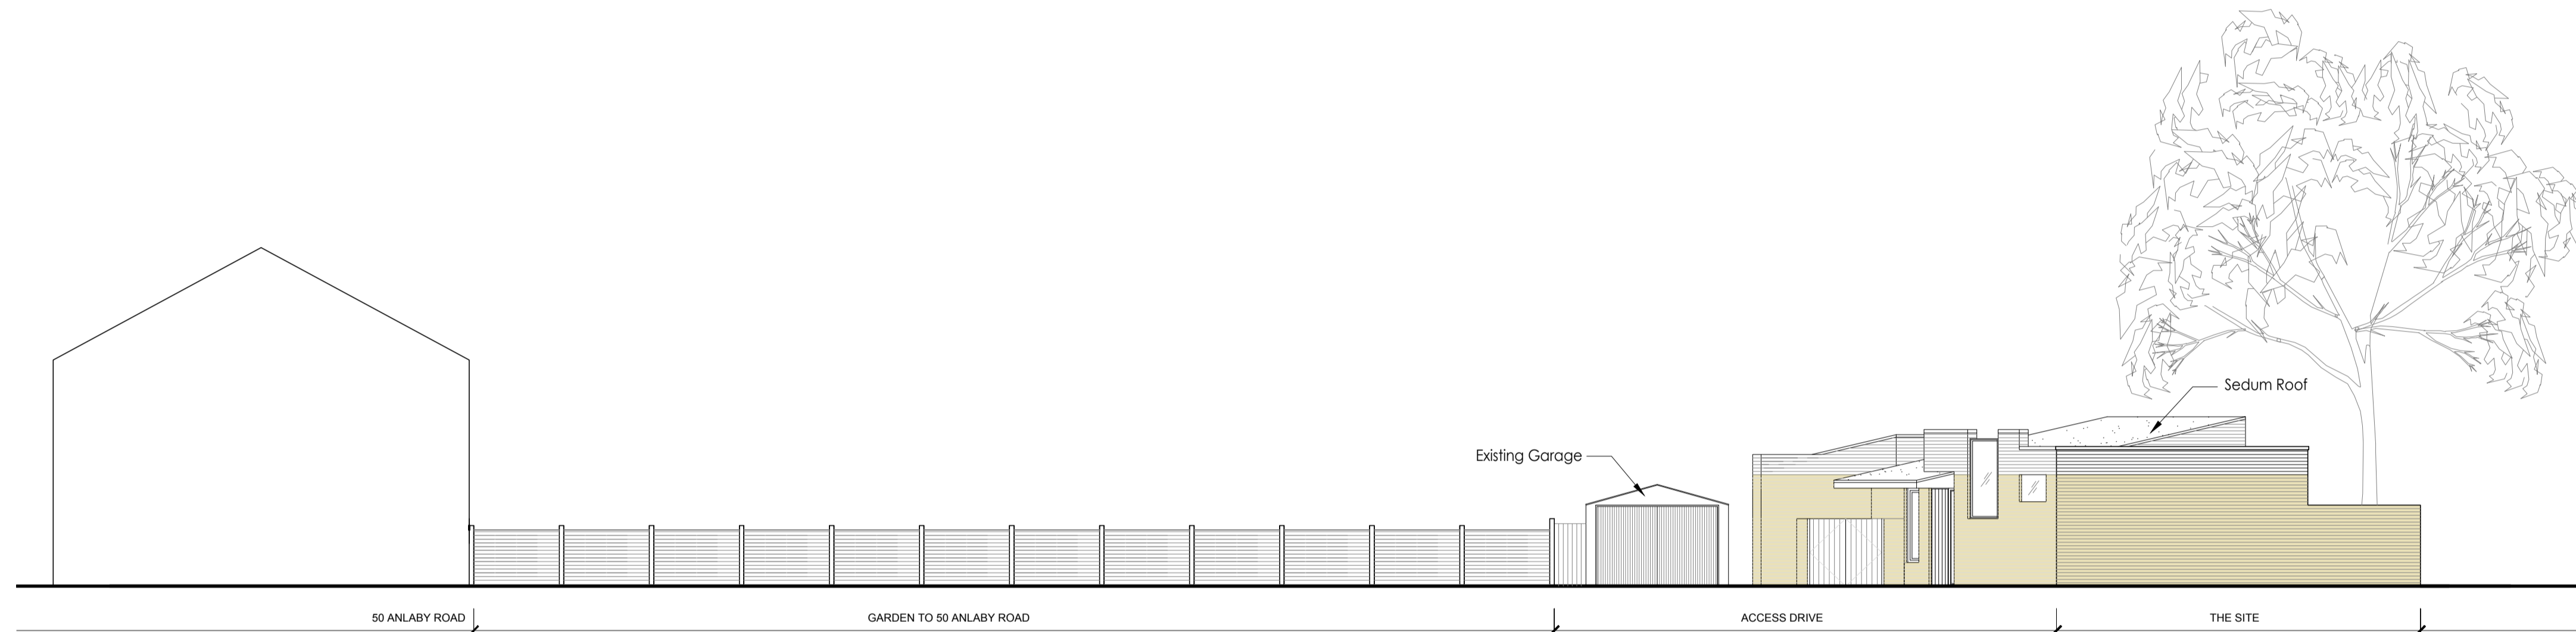


ELEVATION FROM ENTRANCE TO SITE (NORTH)

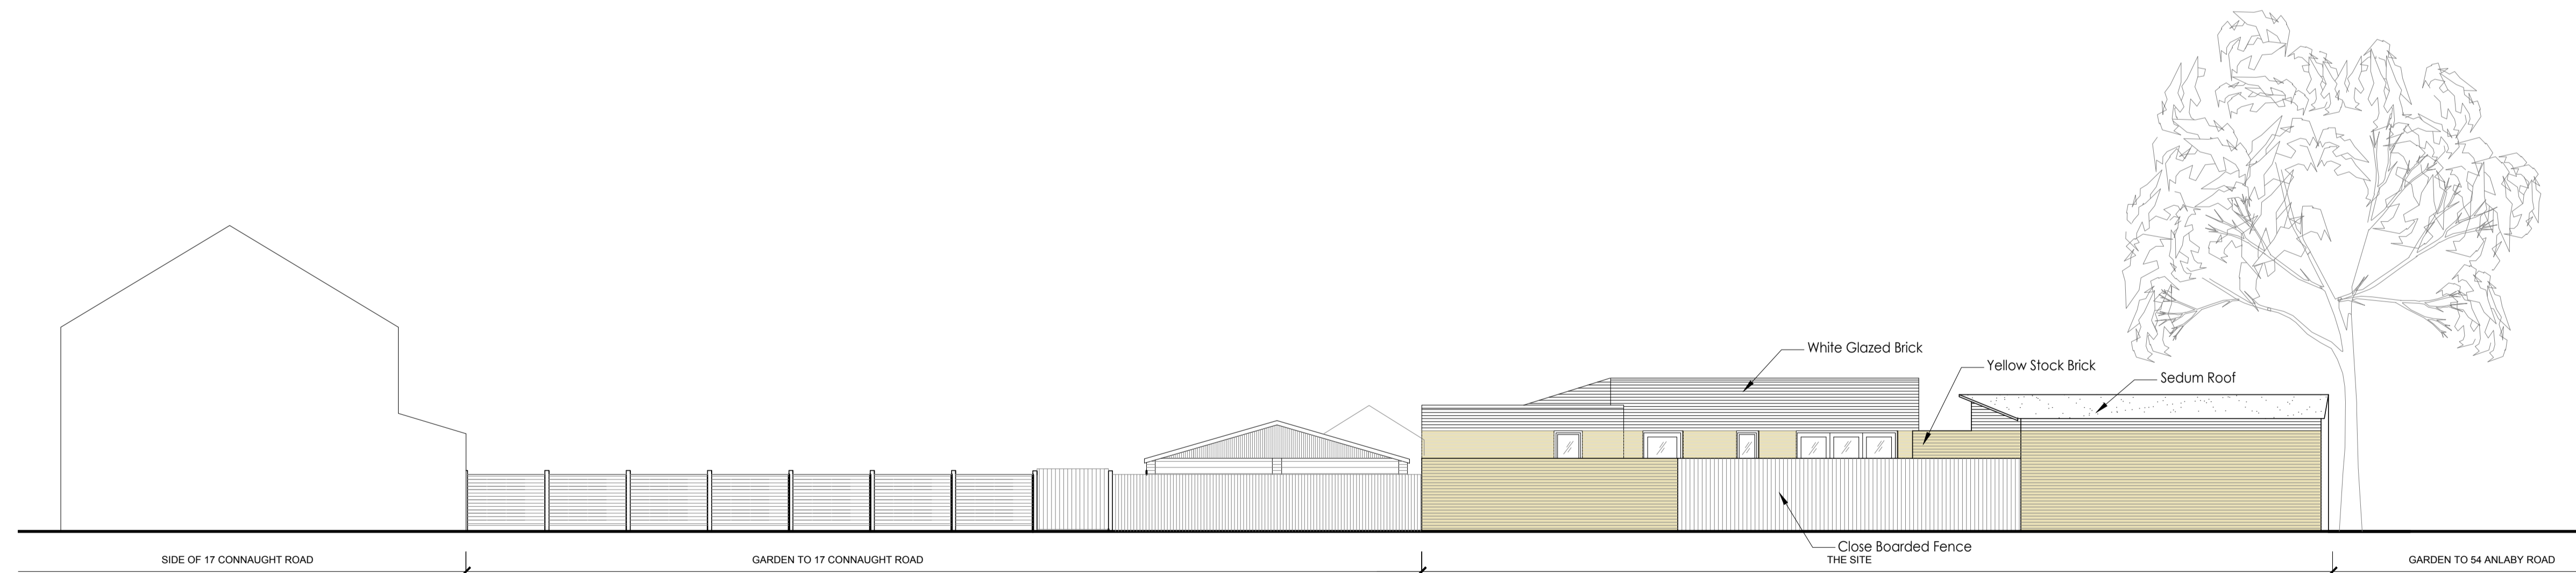

SIDE ELEVATION (WEST)

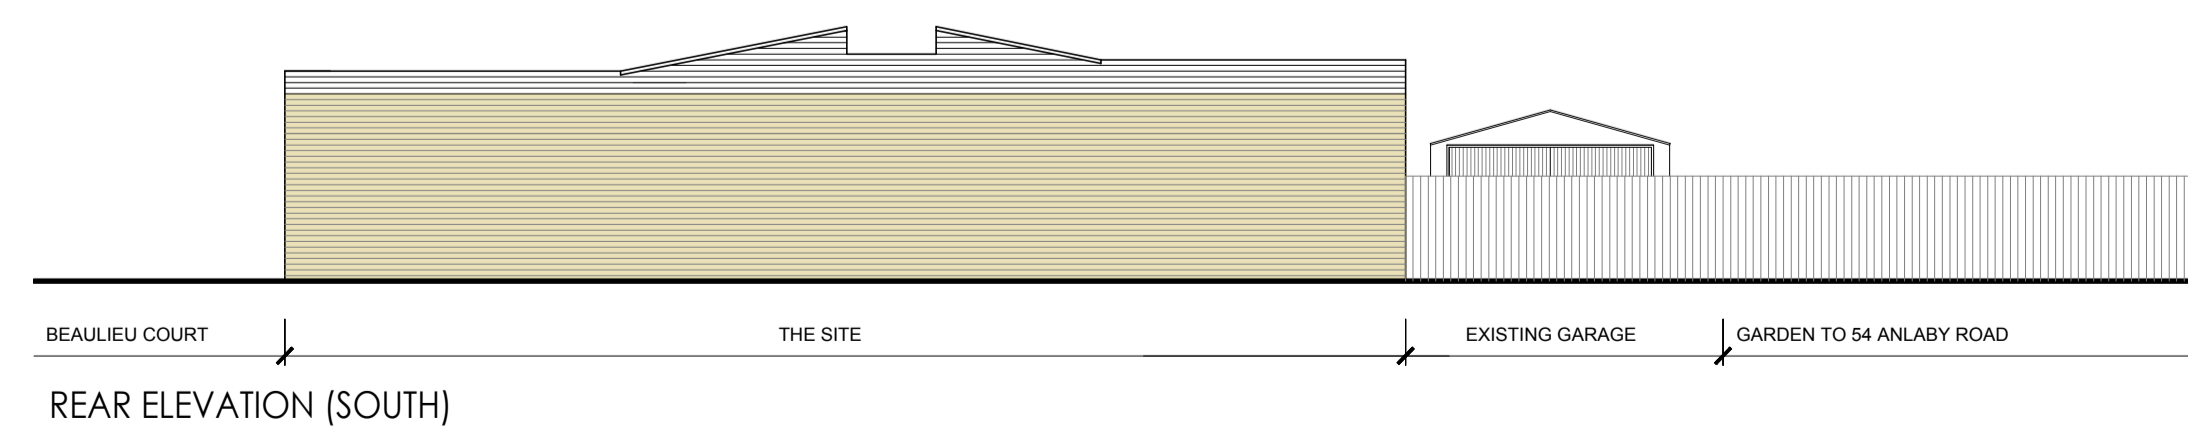

REAR ELEVATION (SOUTH)

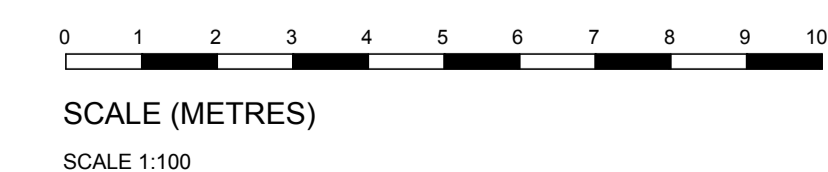

revisions

ALL FIGURED DIMENSIONS TO BE CHECKED ON SITE BY CONTRACTOR BEFORE COMMENCING WORK.  
NO DIMENSIONS SCALED FROM THIS DRAWING



**Geoff Beardsley & Partners (UK) LLP**  
CHARTERED ARCHITECTS AND CDM CO-ORDINATORS  
Elfin House, 1A Elfin Grove, Teddington, Middlesex, TW11 8RD  
Tel: 020 86144374 Fax: 020 89778494  
www.gbparchitects.co.uk

client

ANDREW TIDMARSH

job

LAND TO THE REAR OF 15  
- 17 CONNAUGHT ROAD  
TEDDINGTON  
TW11 0PP

title

PROPOSED ELEVATIONS 1

dwg no.

1433/201 A

scale 1:100 @ A1 date APRIL 2015  
1:200 @ A3