



- KEY**
- - - APPLICATION BOUNDARY
 - ▲ ENTRANCE / ACCESS ROUTE
 - FFL 5.00 FINISH FLOOR LEVEL
 - + 5.00 SPOT HEIGHTS
 - RWO RAIN WATER OUTLET
 - SVP SOIL VENT PIPE
 - LP LAMP POST
 - ▨ EXISTING STRUCTURE

KEY PLAN

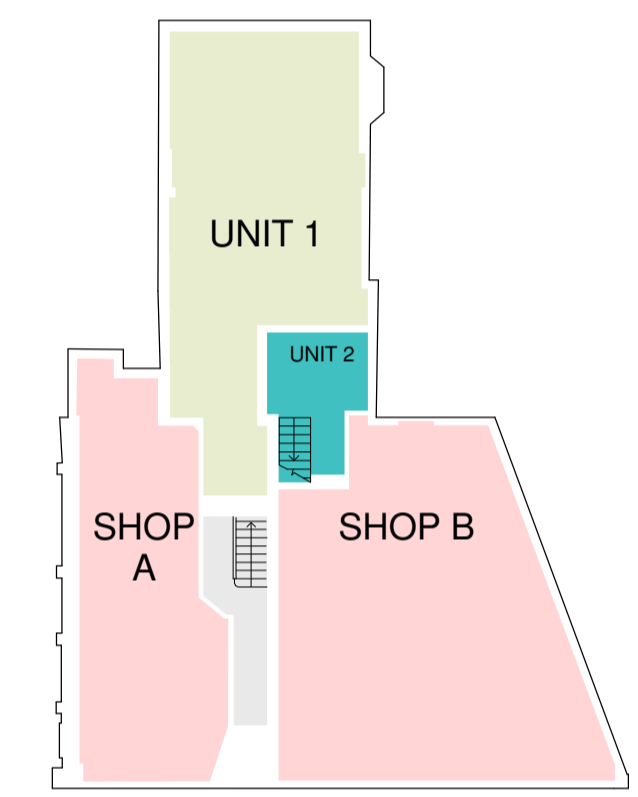

Unit Type	Name	Area	Unit Size
LEVEL 0			
RESIDENTIAL	UNIT 1	48 m ²	1B2P
RESIDENTIAL	UNIT 2	9 m ²	2B3P

Unit Type	Name	Area
COMMERCIAL	COMMERCIAL B	66 m ²
COMMERCIAL	COMMERCIAL A	36 m ²

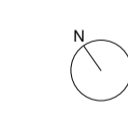


REVISION	NOTE	DATE	DRAWN



PROJECT	67-69 BARNES HIGH STREET		
DRAWING TITLE	EXISTING LEVEL 0 FLOOR PLAN		
DATE	SEPT 17	SCALE	1:100 @A3
DRAWN	JH	CHECK	CS
STATUS	PLANNING		
JOB NUMBER	AI - 2296		
DRAWING NUMBER	BRN - 010		

REV

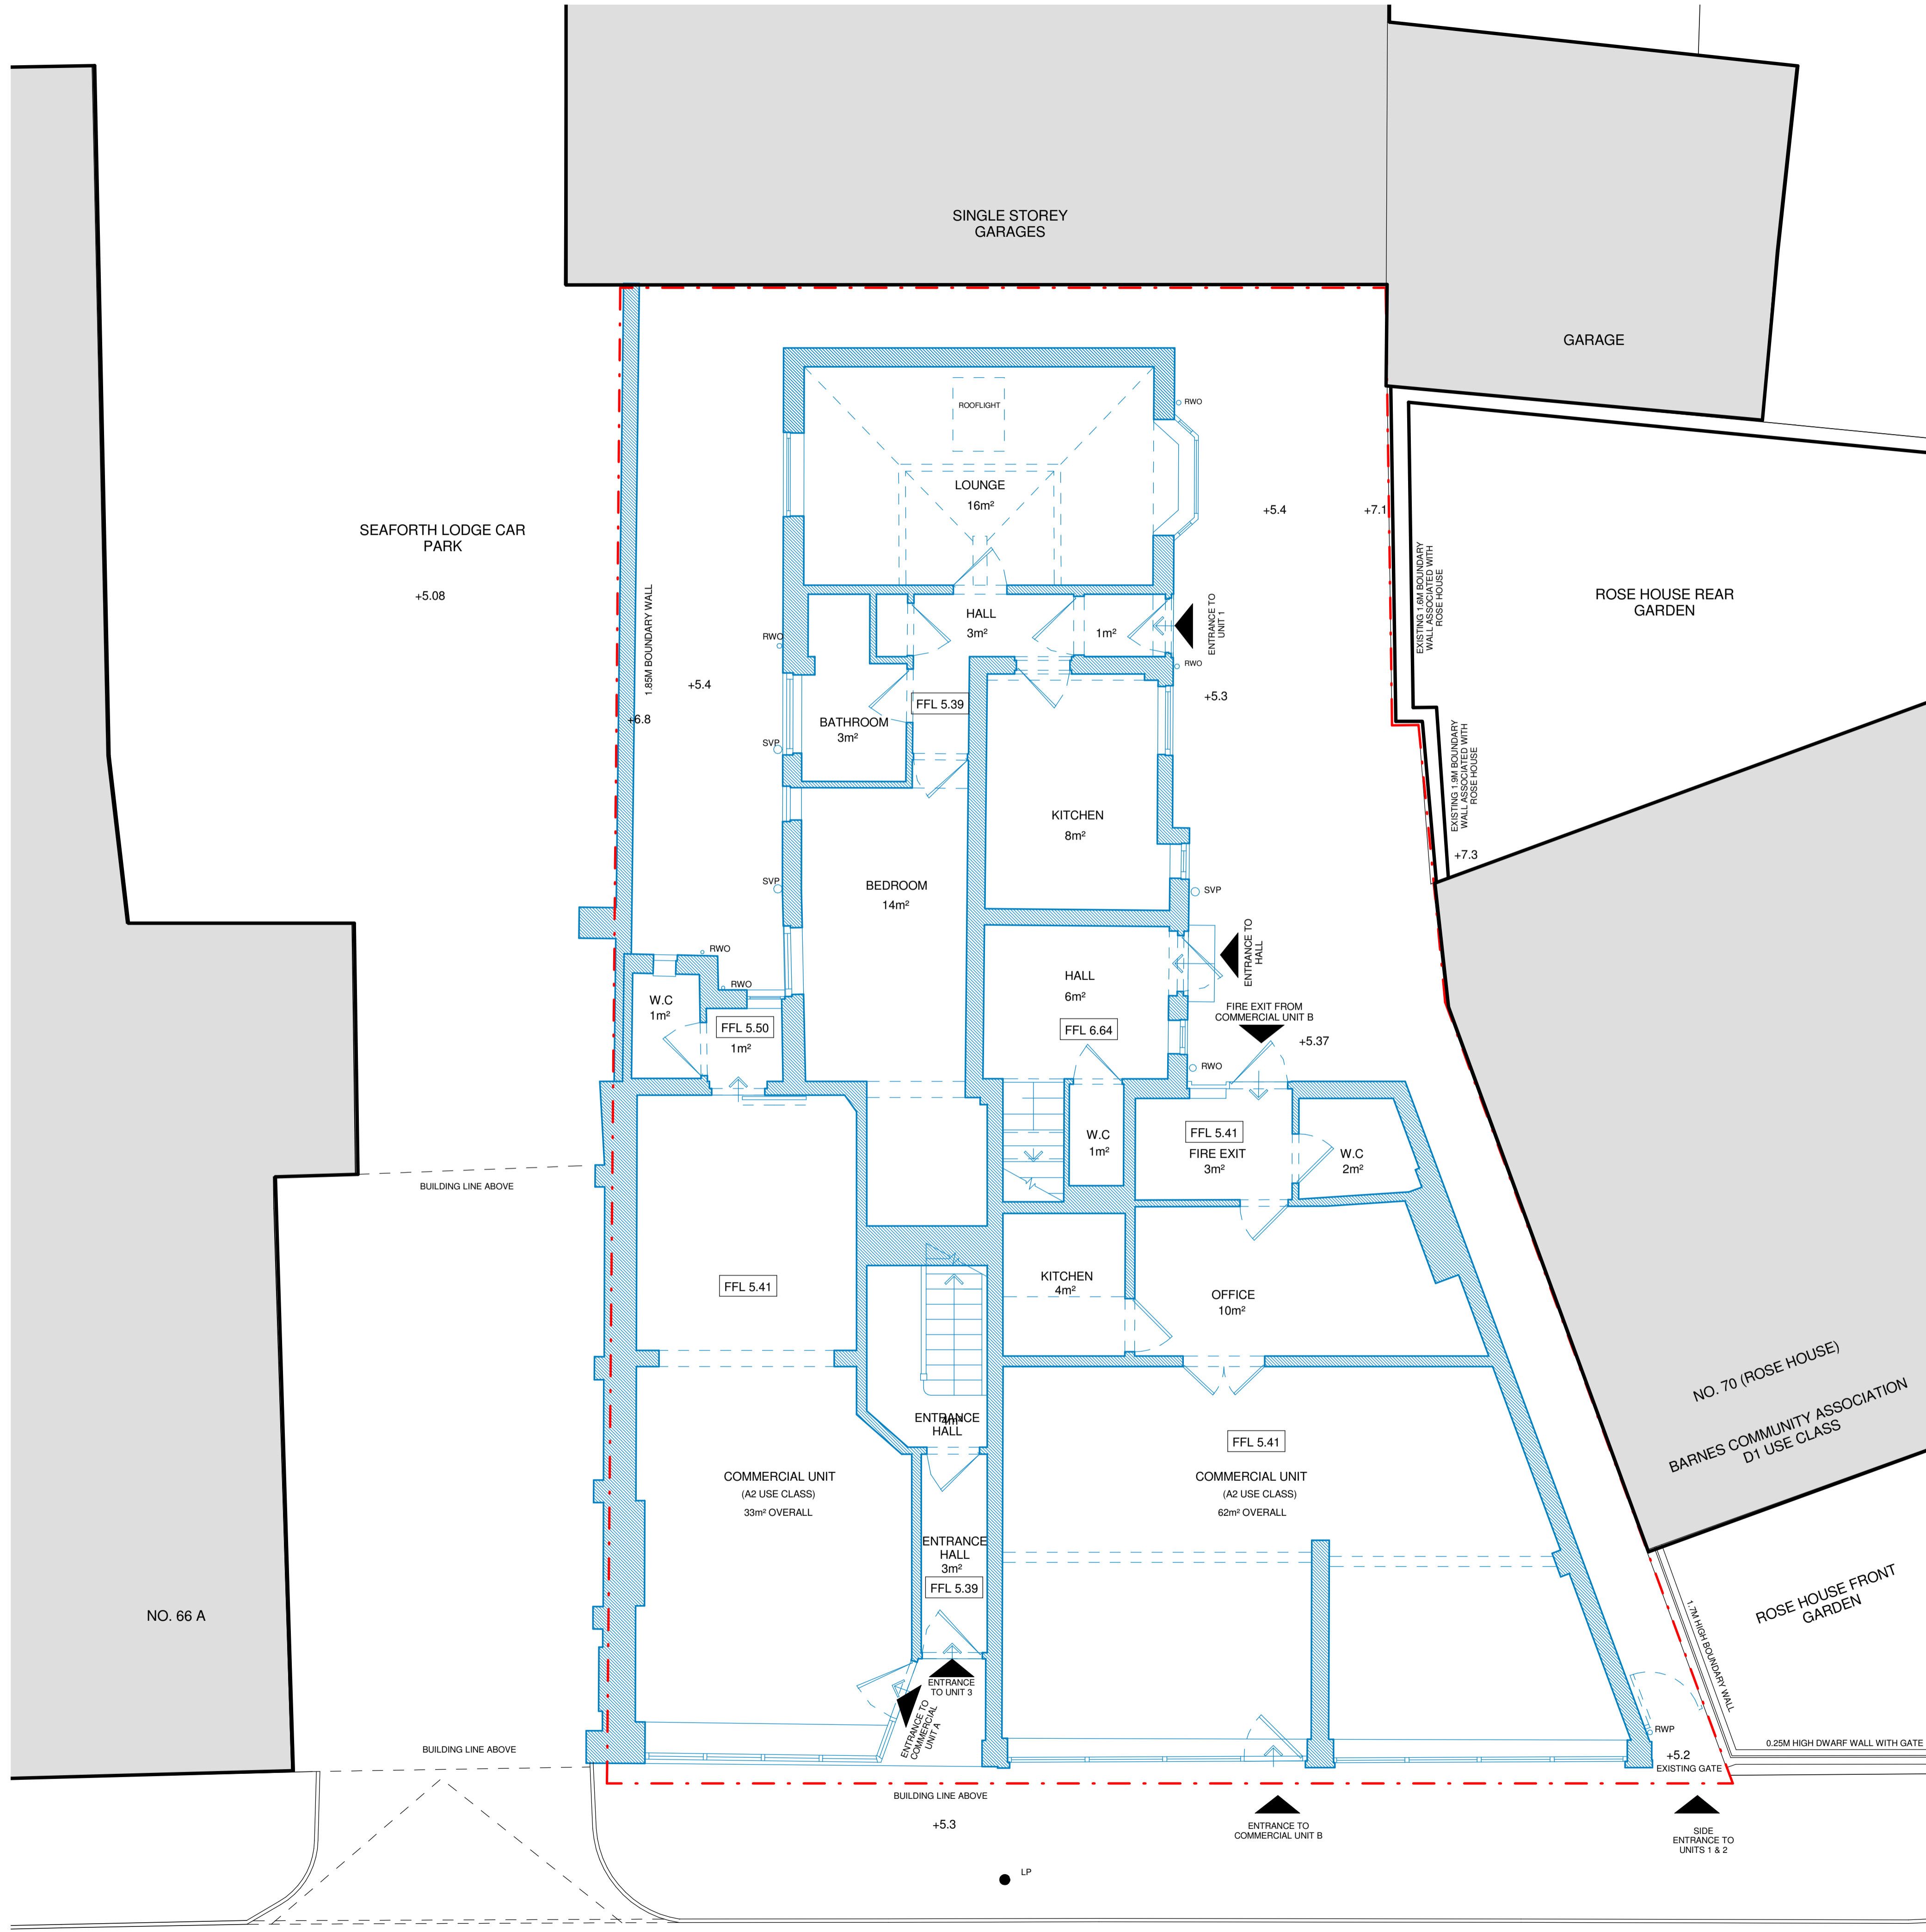

BARNES HIGH STREET