



KEY

--- APPLICATION BOUNDARY

- 1 RENDERED FINISH TO GRADE II LISTED BUILDING
- 2 EXISTING ROOFLIGHT
- 3 EXISTING DOUBLE GLAZED PVC OPENABLE WINDOWS
- 4 EXISTING SLATE TILED ROOF
- 5 DARK RED BRICKWORK
- 6 EXISTING SHOP FRONT SIGNAGE TO COMMERCIAL UNITS
- 7 OBSCURED WINDOWS
- 8 EXISTING DORMER WINDOWS
- 9 STONE LINTELS ABOVE WINDOWS
- 10 EXISTING FIRE EXIT
- 11 CANOPY TO GROUND FLOOR COMMERCIAL UNITS
- 12 EXISTING SIDE GATE ENTRANCE TO REAR OF BUILDING
- 13 BAY WINDOW
- 14 EXISTING TRADITIONAL BRICK CHIMNEY STACK TO BE RETAINED
- 15 VEHICULAR ACCESS TO SEAFORTH LODGE CAR PARK
- 16 EXISTING ENTRANCE TO RESIDENTIAL UNITS ABOVE
- 17 RENDERED FINISH

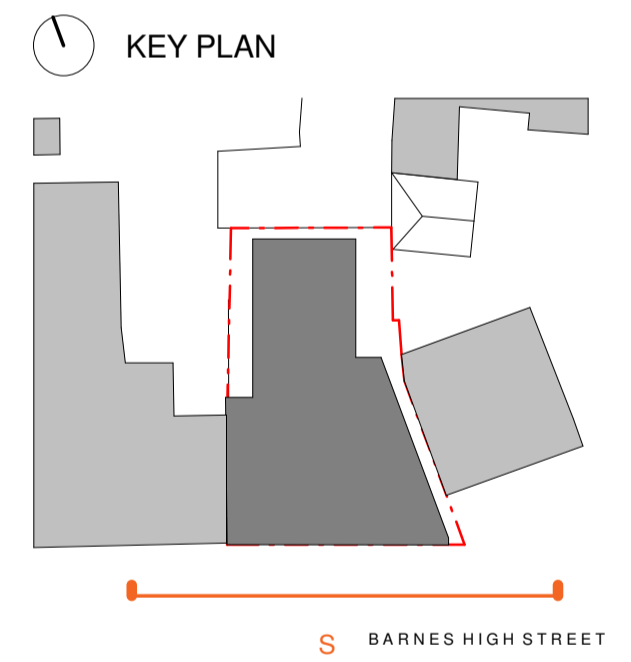

REVISION	NOTE	DATE	DRAWN

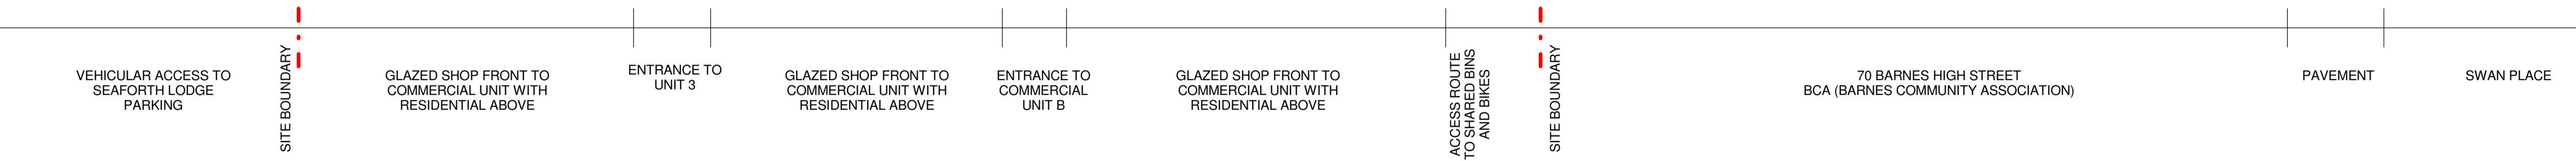

EXISTING SOUTH ELEVATION

68-69 BARNES HIGH STREET  
SITE APPLICATION



PROJECT	67-69 BARNES HIGH STREET		
DRAWING TITLE	EXISTING SOUTH ELEVATION		
DATE	SEPT 17	SCALE	1:100 @A3
DRAWN	JH	CHECK	CS
STATUS	PLANNING		
JOB NUMBER	AI - 2296		
DRAWING NUMBER	BRN - 020		

REV