


THIS DRAWING IS COPYRIGHT PETER INSKIP + PETER JENKINS ARCHITECTS LTD AND MUST NOT BE USED FOR PURPOSES OTHER THAN IN RELATION TO THIS PROJECT UNLESS AUTHORIZED BY THE PRACTICE
 THIS DRAWING MUST NOT BE SCALED - WORK TO DIMENSIONS ONLY
 THIS DRAWING MUST BE READ IN CONJUNCTION WITH THE SPECIFICATION

06/1626/LBC

RECEIVED
 12 MAY 2006
 PLANNING


HINGES CONCEALED, FLUSH WITH FRAMES & PANELS
 FRAMES & PANELS ALIGNED
 PAINT FINISH AS SPECIFIED CONCEALING ALL JOINTS AND HINGES

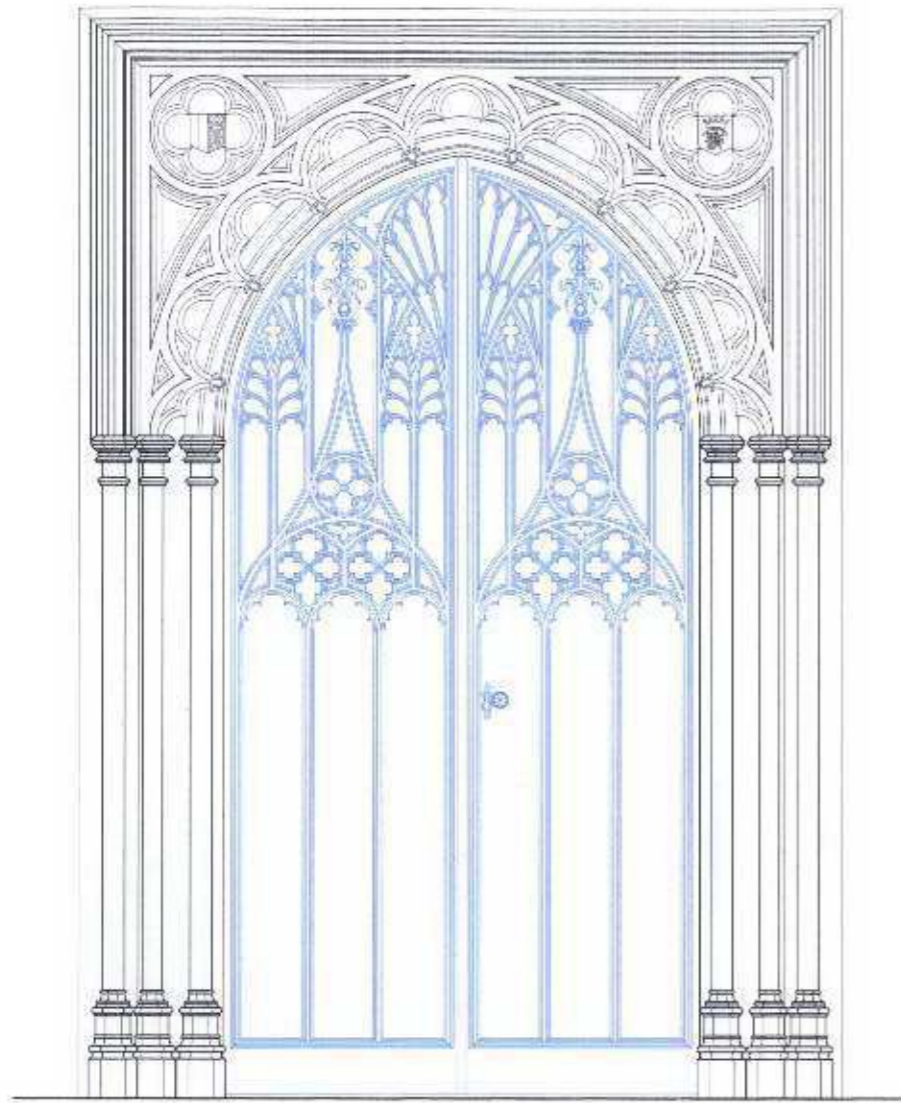


FRONT ELEVATION FACING GALLERY F/1/11




BACK ELEVATION

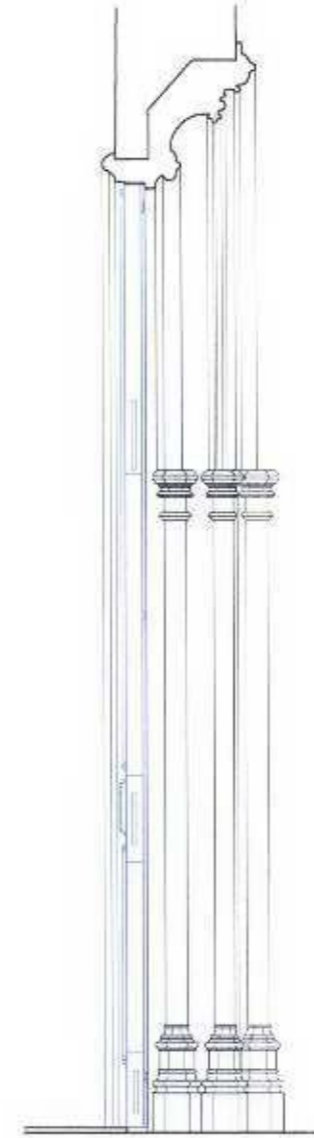

SECTION

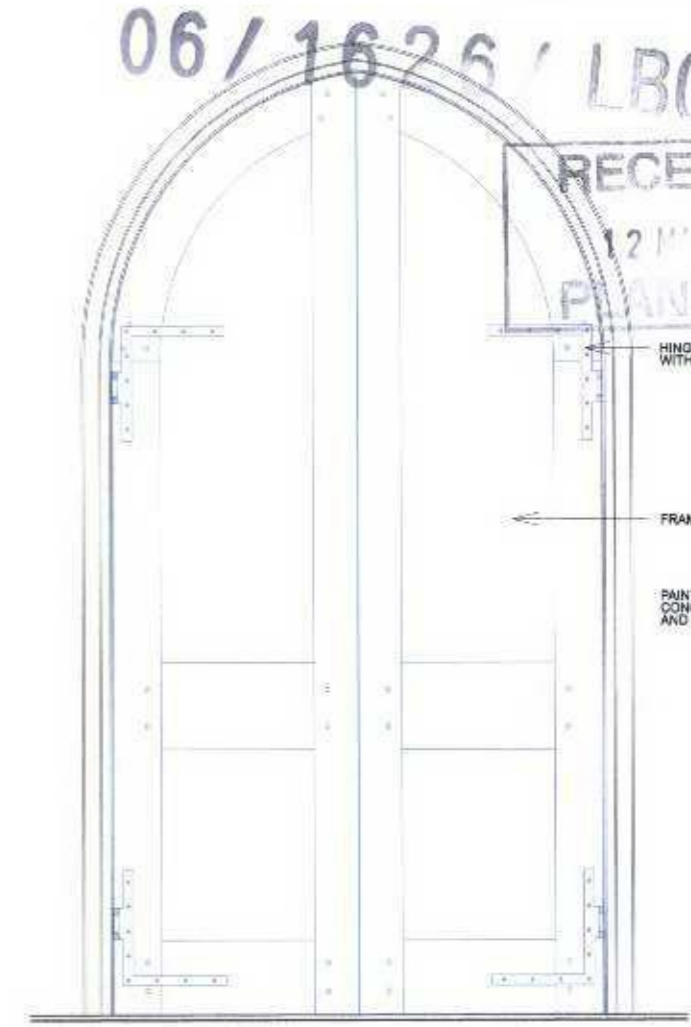

CONSTRUCTION DETAILS OF FRAMING & HARDWARE

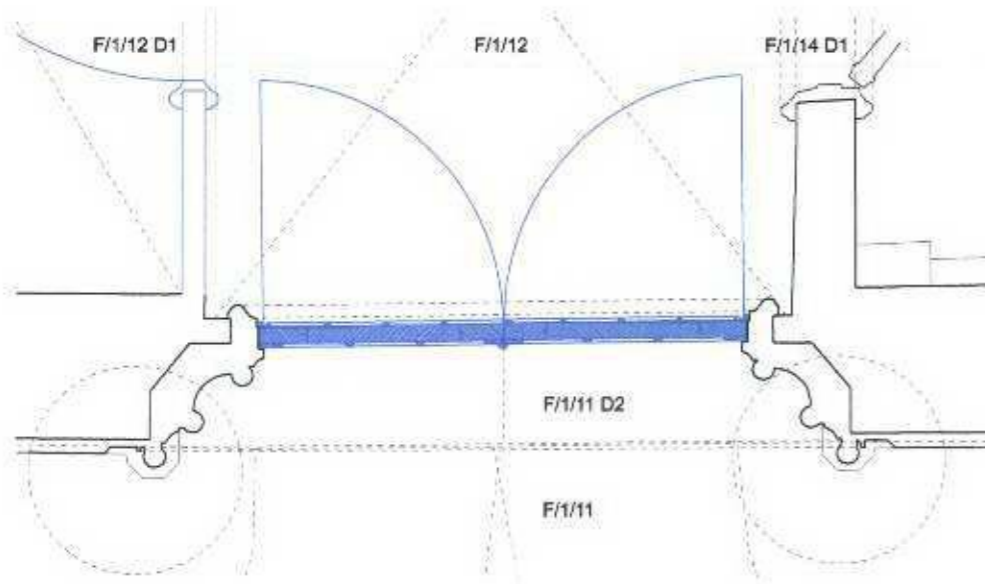

PLAN

GENERAL NOTE:
 ALL ELEVATIONS & CONSTRUCTION DETAILS TO MATCH EXISTING DOORS IN ROOMS F/1/12 AND F/1/11.
 NEW HINGES TO MATCH EXISTING
 NEW IRONMONGERY TO MATCH EXISTING

LEGEND:
 REWORK CORPORATION
 RECOVERY
 ALTERATION

DATE	REVISION	COMMENT	APPROVED	AUTHORIZED

STRAWBERRY HILL HOUSE

TITLE
 DOORS TO GALLERY F/1/11
 AS PROPOSED
 DWG NO SHT GA 100 SCALE 1:20@A3
 DATE MAY 2006
 PETER INSKIP + PETER JENKINS ARCHITECTS LTD
 19 - 23 WHITE LION STREET LONDON, N1 9PD
 TELEPHONE 020 7833 4002 FAX 020 7276 5343