

Scale 1:1250

Site Location Plan 1:1250

Contractor must verify all dimensions on site before commencing any work or shop drawings. If this drawing exceeds the quantities taken in any way the Architects are to be informed before the work is initiated. Only figured dimensions to be taken from this drawing. Do not scale off this drawing. Drawings based on Ordnance Survey and / or existing record drawings - design and drawing content subject to Site Survey, Structural Survey, Site Investigations, Planning and Statutory Requirements and Approvals. Authorised reproduction from Ordnance Survey Map with permission of the Controller of Her Majesty's Stationery Office. Crown Copyright reserved. © careyjones chapmantolcher (Studio South) Ltd. All Rights Reserved






Project: Twickenham	Job No. 31033
Title: Existing Site Location Plan	
Scale: 1:1250@A3	Drawn By: RPP
Date: 27.10.17	Checked By: RGF
Drawing No: (20)_001	Revision: D04

D04	SCHEME UPDATE	RPP	17.11.17	RGF
D03	SCHEME UPDATE	RGF	10.11.17	TNT
D02	BOUNDARY AMENDED	RPP	01.11.17	RGF
D01	CJCT FIRST ISSUE	RPP	27.10.17	RGF
Rev.	Des.	By	Date	Ch.

Victoria House, Southampton Row
Bloomsbury, London WC1B 4EA
Tel +44 (0)20 7269 9400
Fax +44 (0)20 7269 9401
www.cjctstudios.com

Rose Wharf, East Street
Leeds LS9 8EE
Tel +44 (0)113 224 5000
Fax +44 (0)113 224 5001
info@cjctstudios.com

PRELIMINARY

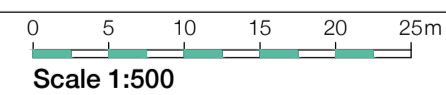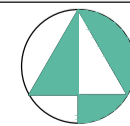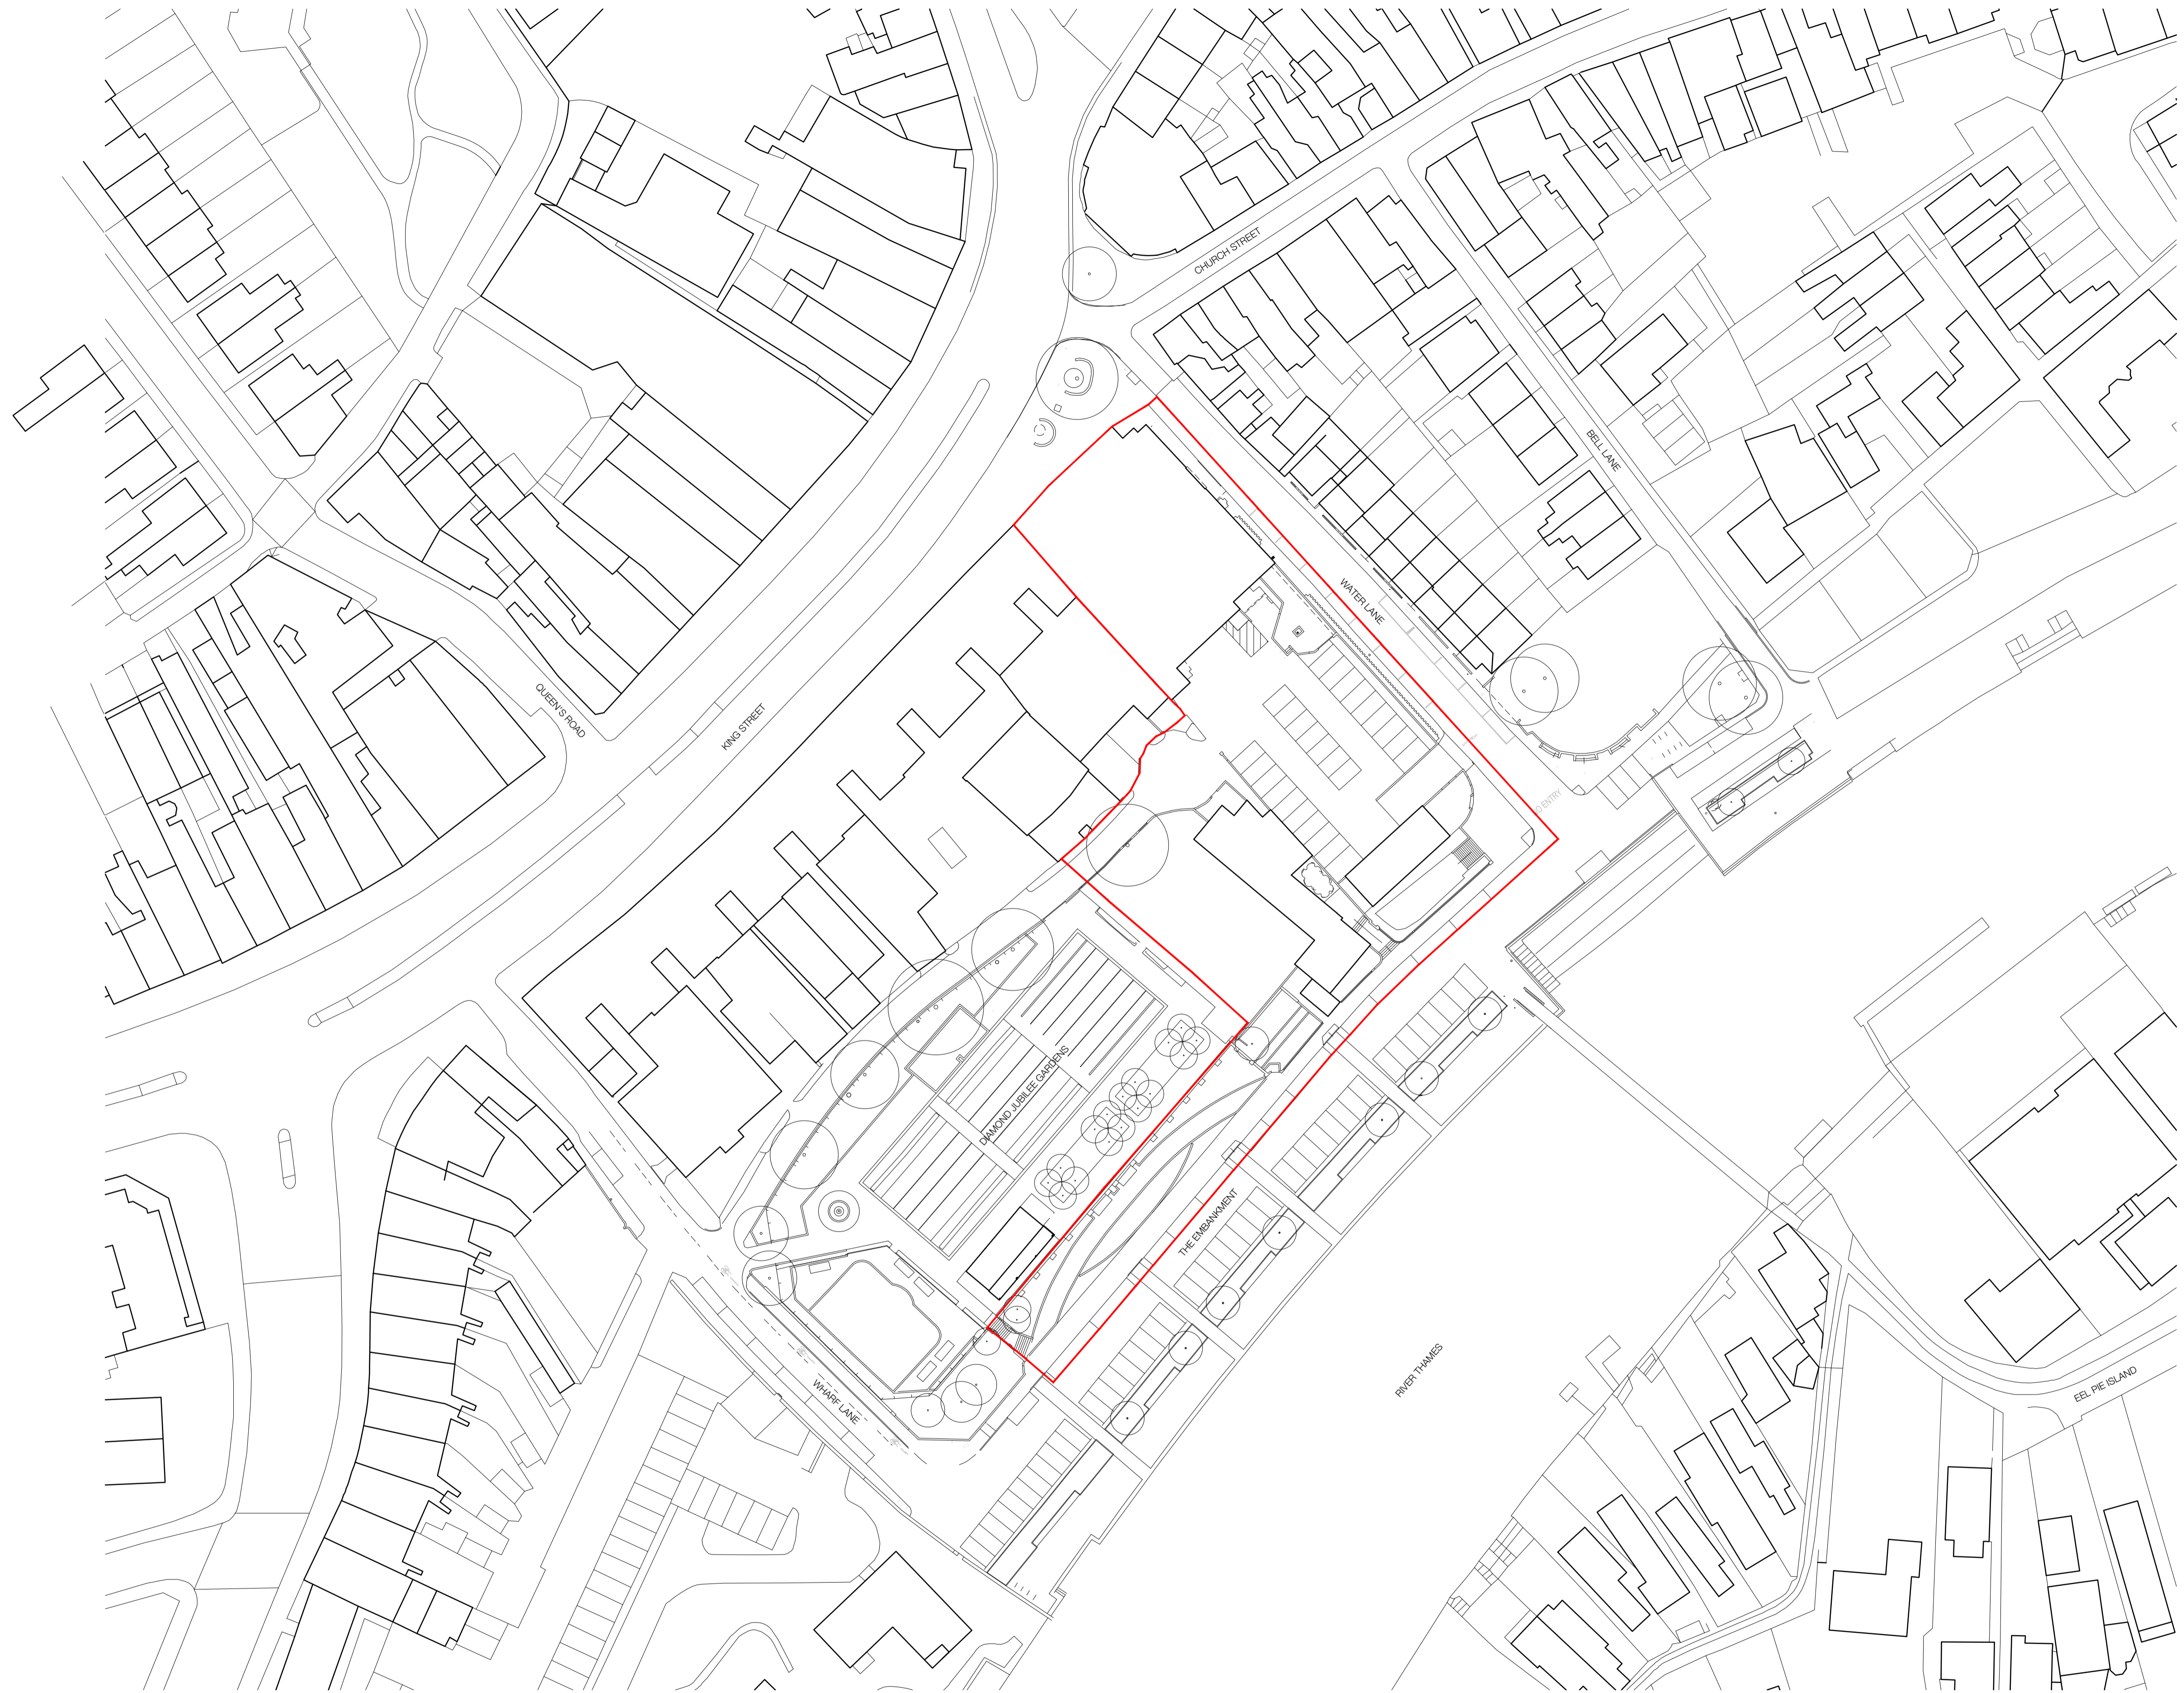

D04	SCHEME UPDATE	RPP	17.11.17	RGF
D03	SCHEME UPDATE	RGF	10.11.17	TNT
D02	BOUNDARY AMENDED	RPP	01.11.17	RGF
D01	FIRST ISSUE	RPP	27.10.17	RGF
Rev.	Des.	By	Date	Ch.

RPP	17.11.17	RGF
RGF	10.11.17	TNT
RPP	01.11.17	RGF
RPP	27.10.17	RGF
By	Date	Ch.

Existing Site Plan 1:500

Contractor must verify all dimensions on site before commencing any work or shop drawings. If this drawing exceeds the quantities taken in any way the Architects are to be informed before the work is initiated. Only figured dimensions to be taken from this drawing. Do not scale off this drawing. Drawings based on Ordnance Survey and / or existing record drawings - design and drawing content subject to Site Survey, Structural Survey, Site Investigations, Planning and Statutory Requirements and Approvals. Authorised reproduction from Ordnance Survey Map with permission of the Controller of Her Majesty's Stationery Office. Crown Copyright reserved. © careyjones chapmantolcher (Studio South) Ltd. All Rights Reserved

The internal layouts within residential apartments and ancillary areas of buildings may be subject to design development.

The precise location of walls, internal doors, columns, risers and the detailed layout of bathroom and kitchen areas may be the subject of non-material changes and may vary from the internal layouts set out in these plans.

These minor alterations should not affect the position and arrangements of external doors and windows nor should they affect the relative relationship between habitable rooms and windows.

All materials shown or highlighted are indicative only and may be subject to changes made during detailed design development.



Project:	Twickenham	Job No.:	31033
Title:	Existing Site Plan		
Scale:	1:500@A1, 1:1000@ A3	Drawn By:	RPP
Date:	October 2017	Checked By:	RGF
Drawing No.:	(20)_010	Revision:	D04



Victoria House, Southampton Row
Bloomsbury, London WC1B 4EA
Tel +44 (0)20 7269 9400
Fax +44 (0)20 7269 9401
www.cjctstudios.com

Rose Wharf, East Street
Leeds LS9 8EE
Tel +44 (0)113 224 5000
Fax +44 (0)113 224 5001
info@cjctstudios.com

PRELIMINARY

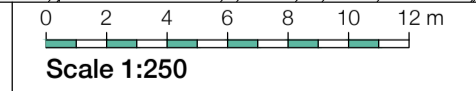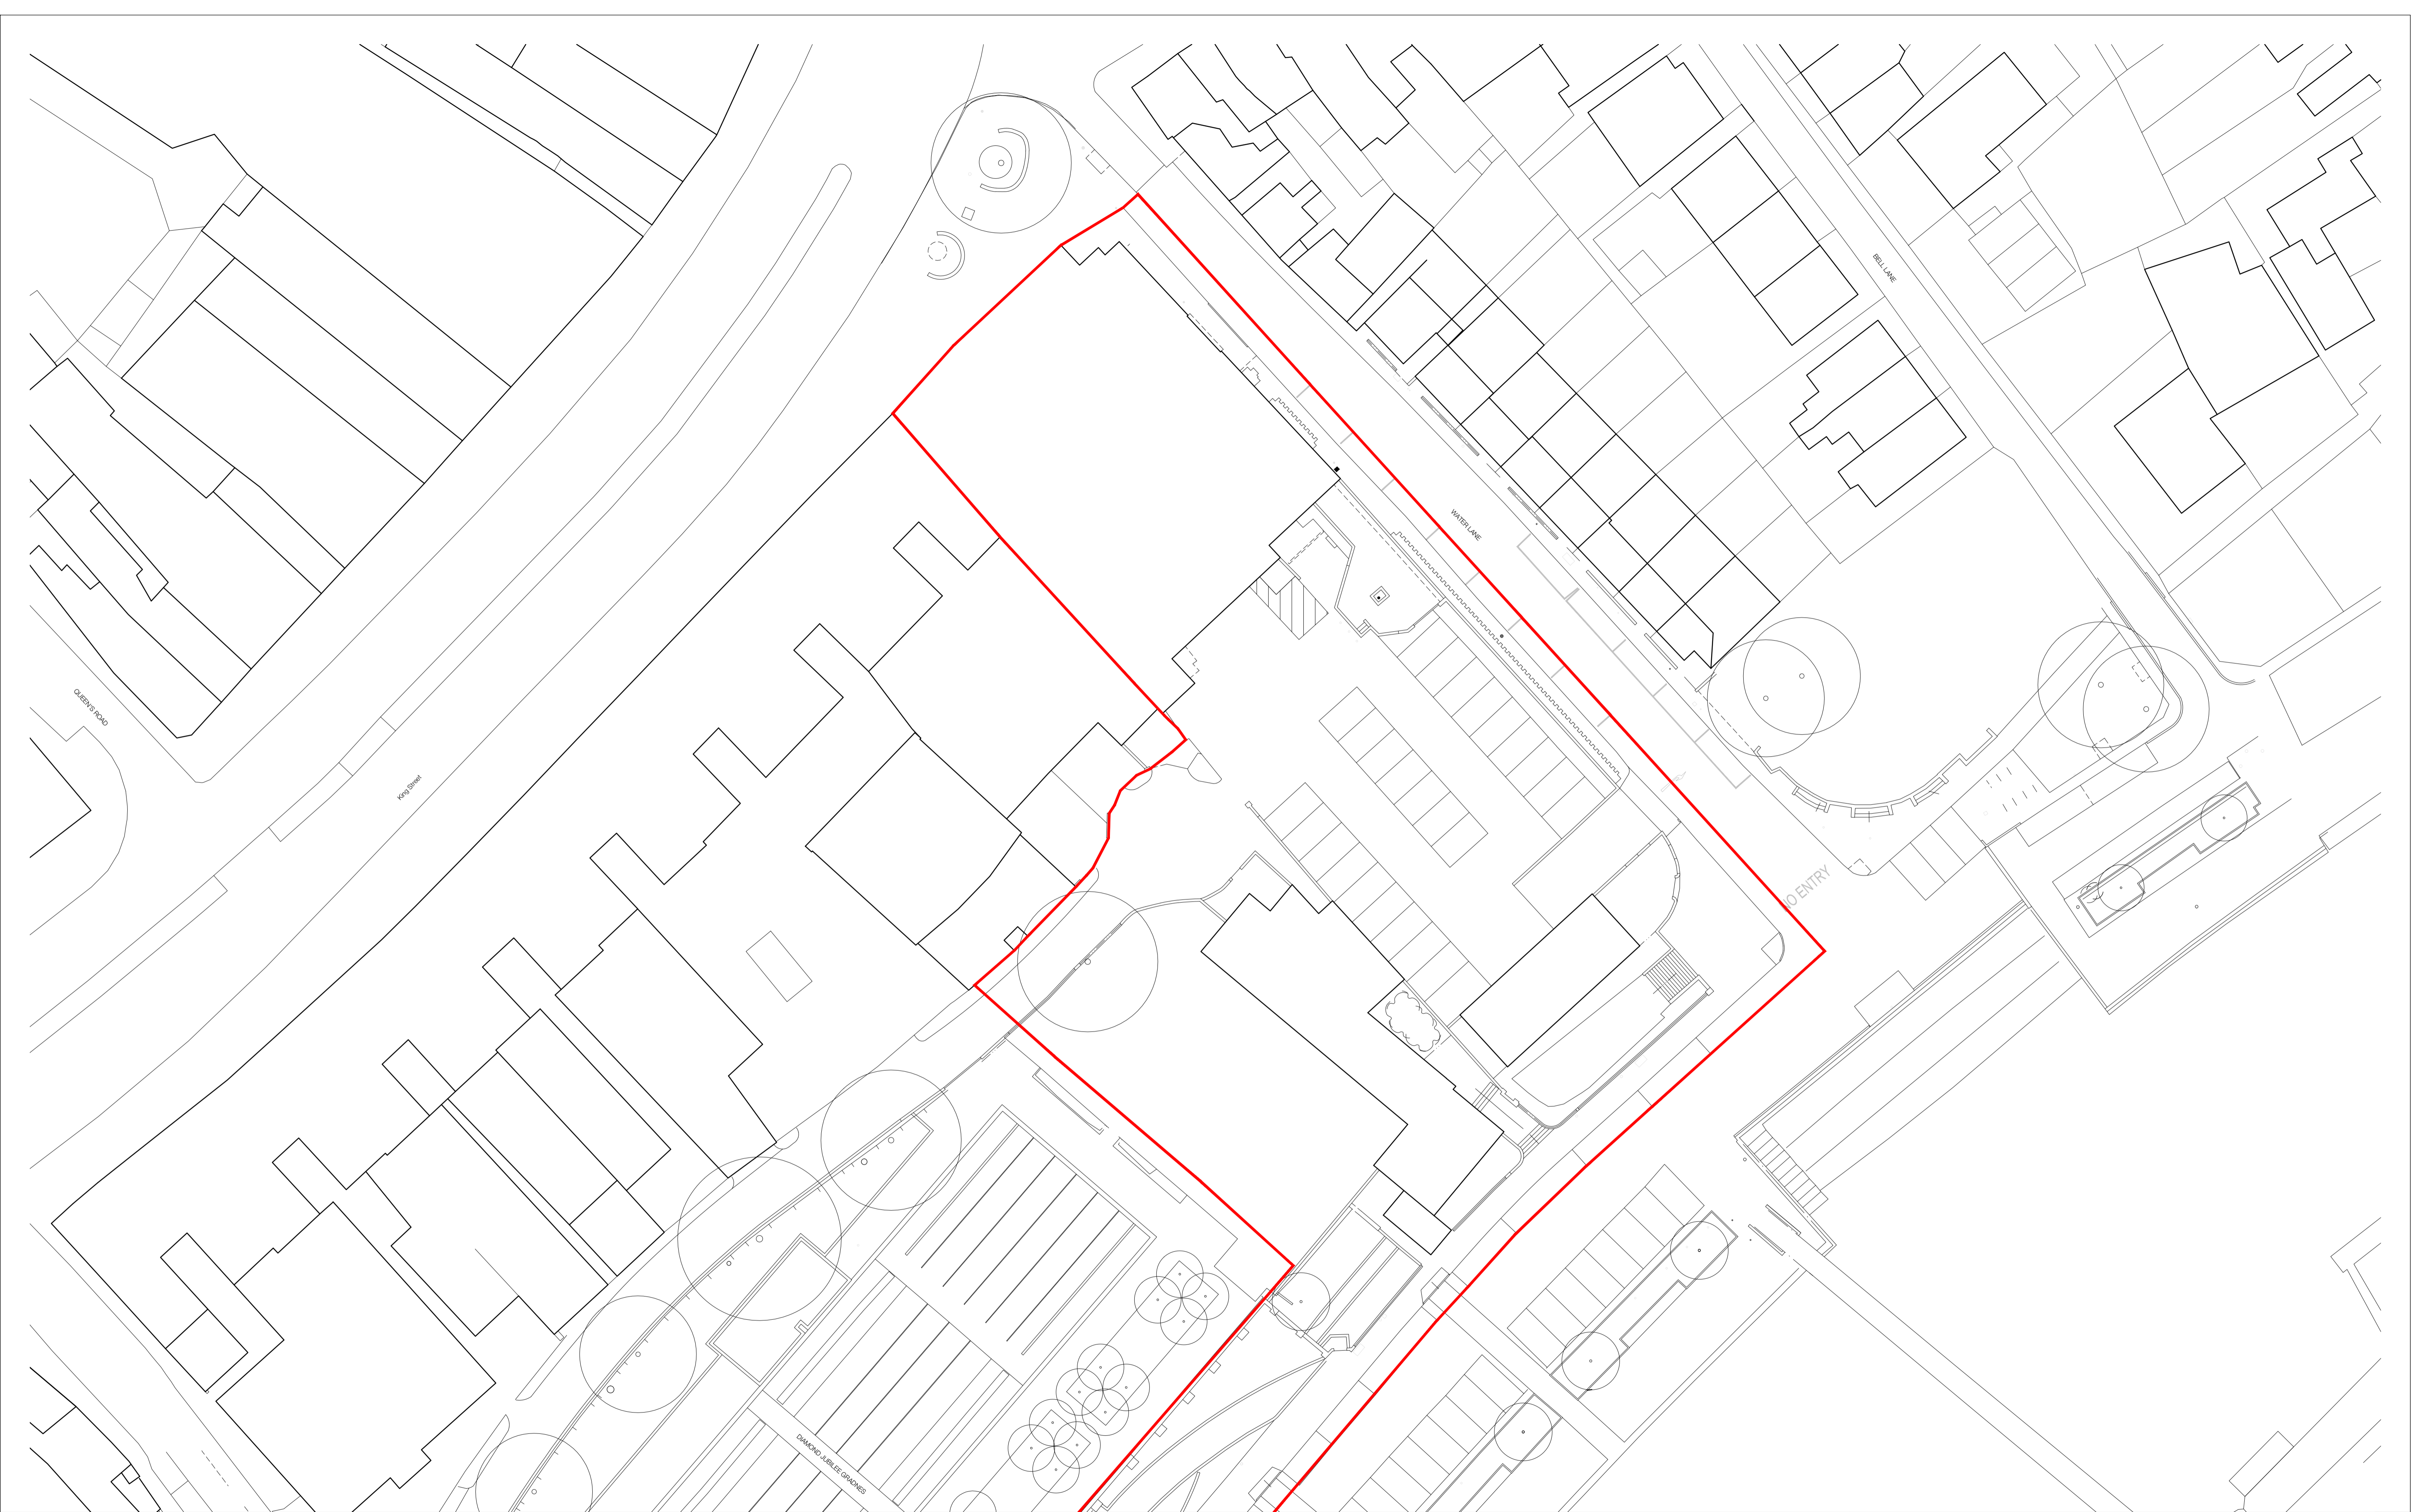

Existing Block Plan 1:250

Location Plan	Rev.	Des.	By	Date	Ch.	RPP	17.11.17	RGF
						RGF	10.11.17	TNT
						RPP	01.11.17	RGF
						RPP	27.10.17	RGF

D04	SCHEME UPDATE	RPP	17.11.17	RGF
D03	SCHEME UPDATE	RGF	10.11.17	TNT
D02	BOUNDARY AMENDED	RPP	01.11.17	RGF
D01	FIRST ISSUE	RPP	27.10.17	RGF

Contractor must verify all dimensions on site before commencing any work or shop drawings. If this drawing exceeds the quantities taken in any way the Architects are to be informed before the work is initiated. Only figured dimensions to be taken from this drawing. Do not scale off this drawing. Drawings based on Ordnance Survey and / or existing record drawings - design and drawing content subject to Site Survey, Structural Survey, Site Investigations, Planning and Statutory Requirements and Approvals. Authorised reproduction from Ordnance Survey Map with permission of the Controller of Her Majesty's Stationery Office. Crown Copyright reserved. © careyjones chapmantolcher (Studio South) Ltd. All Rights Reserved




The internal layouts within residential apartments and ancillary areas of buildings may be subject to design development.
 The precise location of walls, internal doors, columns, risers and the detailed layout of bathroom and kitchen areas may be the subject of non-material changes and may vary from the internal layouts set out in these plans.
 These minor alterations should not affect the position and arrangements of external doors and windows nor should they affect the relative relationship between habitable rooms and windows.
 All materials shown or highlighted are indicative only and may be subject to changes made during detailed design development.

Project:	Twickenham	Job No.:	31033
Title:	Existing Block Plan		
Scale:	1:250 @ A1, 1:500 @ A3	Drawn By:	RPP
Date:	October 2017	Checked By:	RGF
Drawing No.:	(20)_011	Revision:	D04

Victoria House, Southampton Row
 Bloomsbury, London WC1B 4EA
 Tel +44 (0)20 7269 9400
 Fax +44 (0)20 7269 9401
 www.cjctstudios.com

Rose Wharf, East Street
 Leeds LS9 8EE
 Tel +44 (0)113 224 5000
 Fax +44 (0)113 224 5001
 info@cjctstudios.com

PRELIMINARY

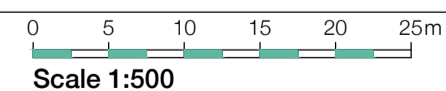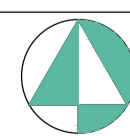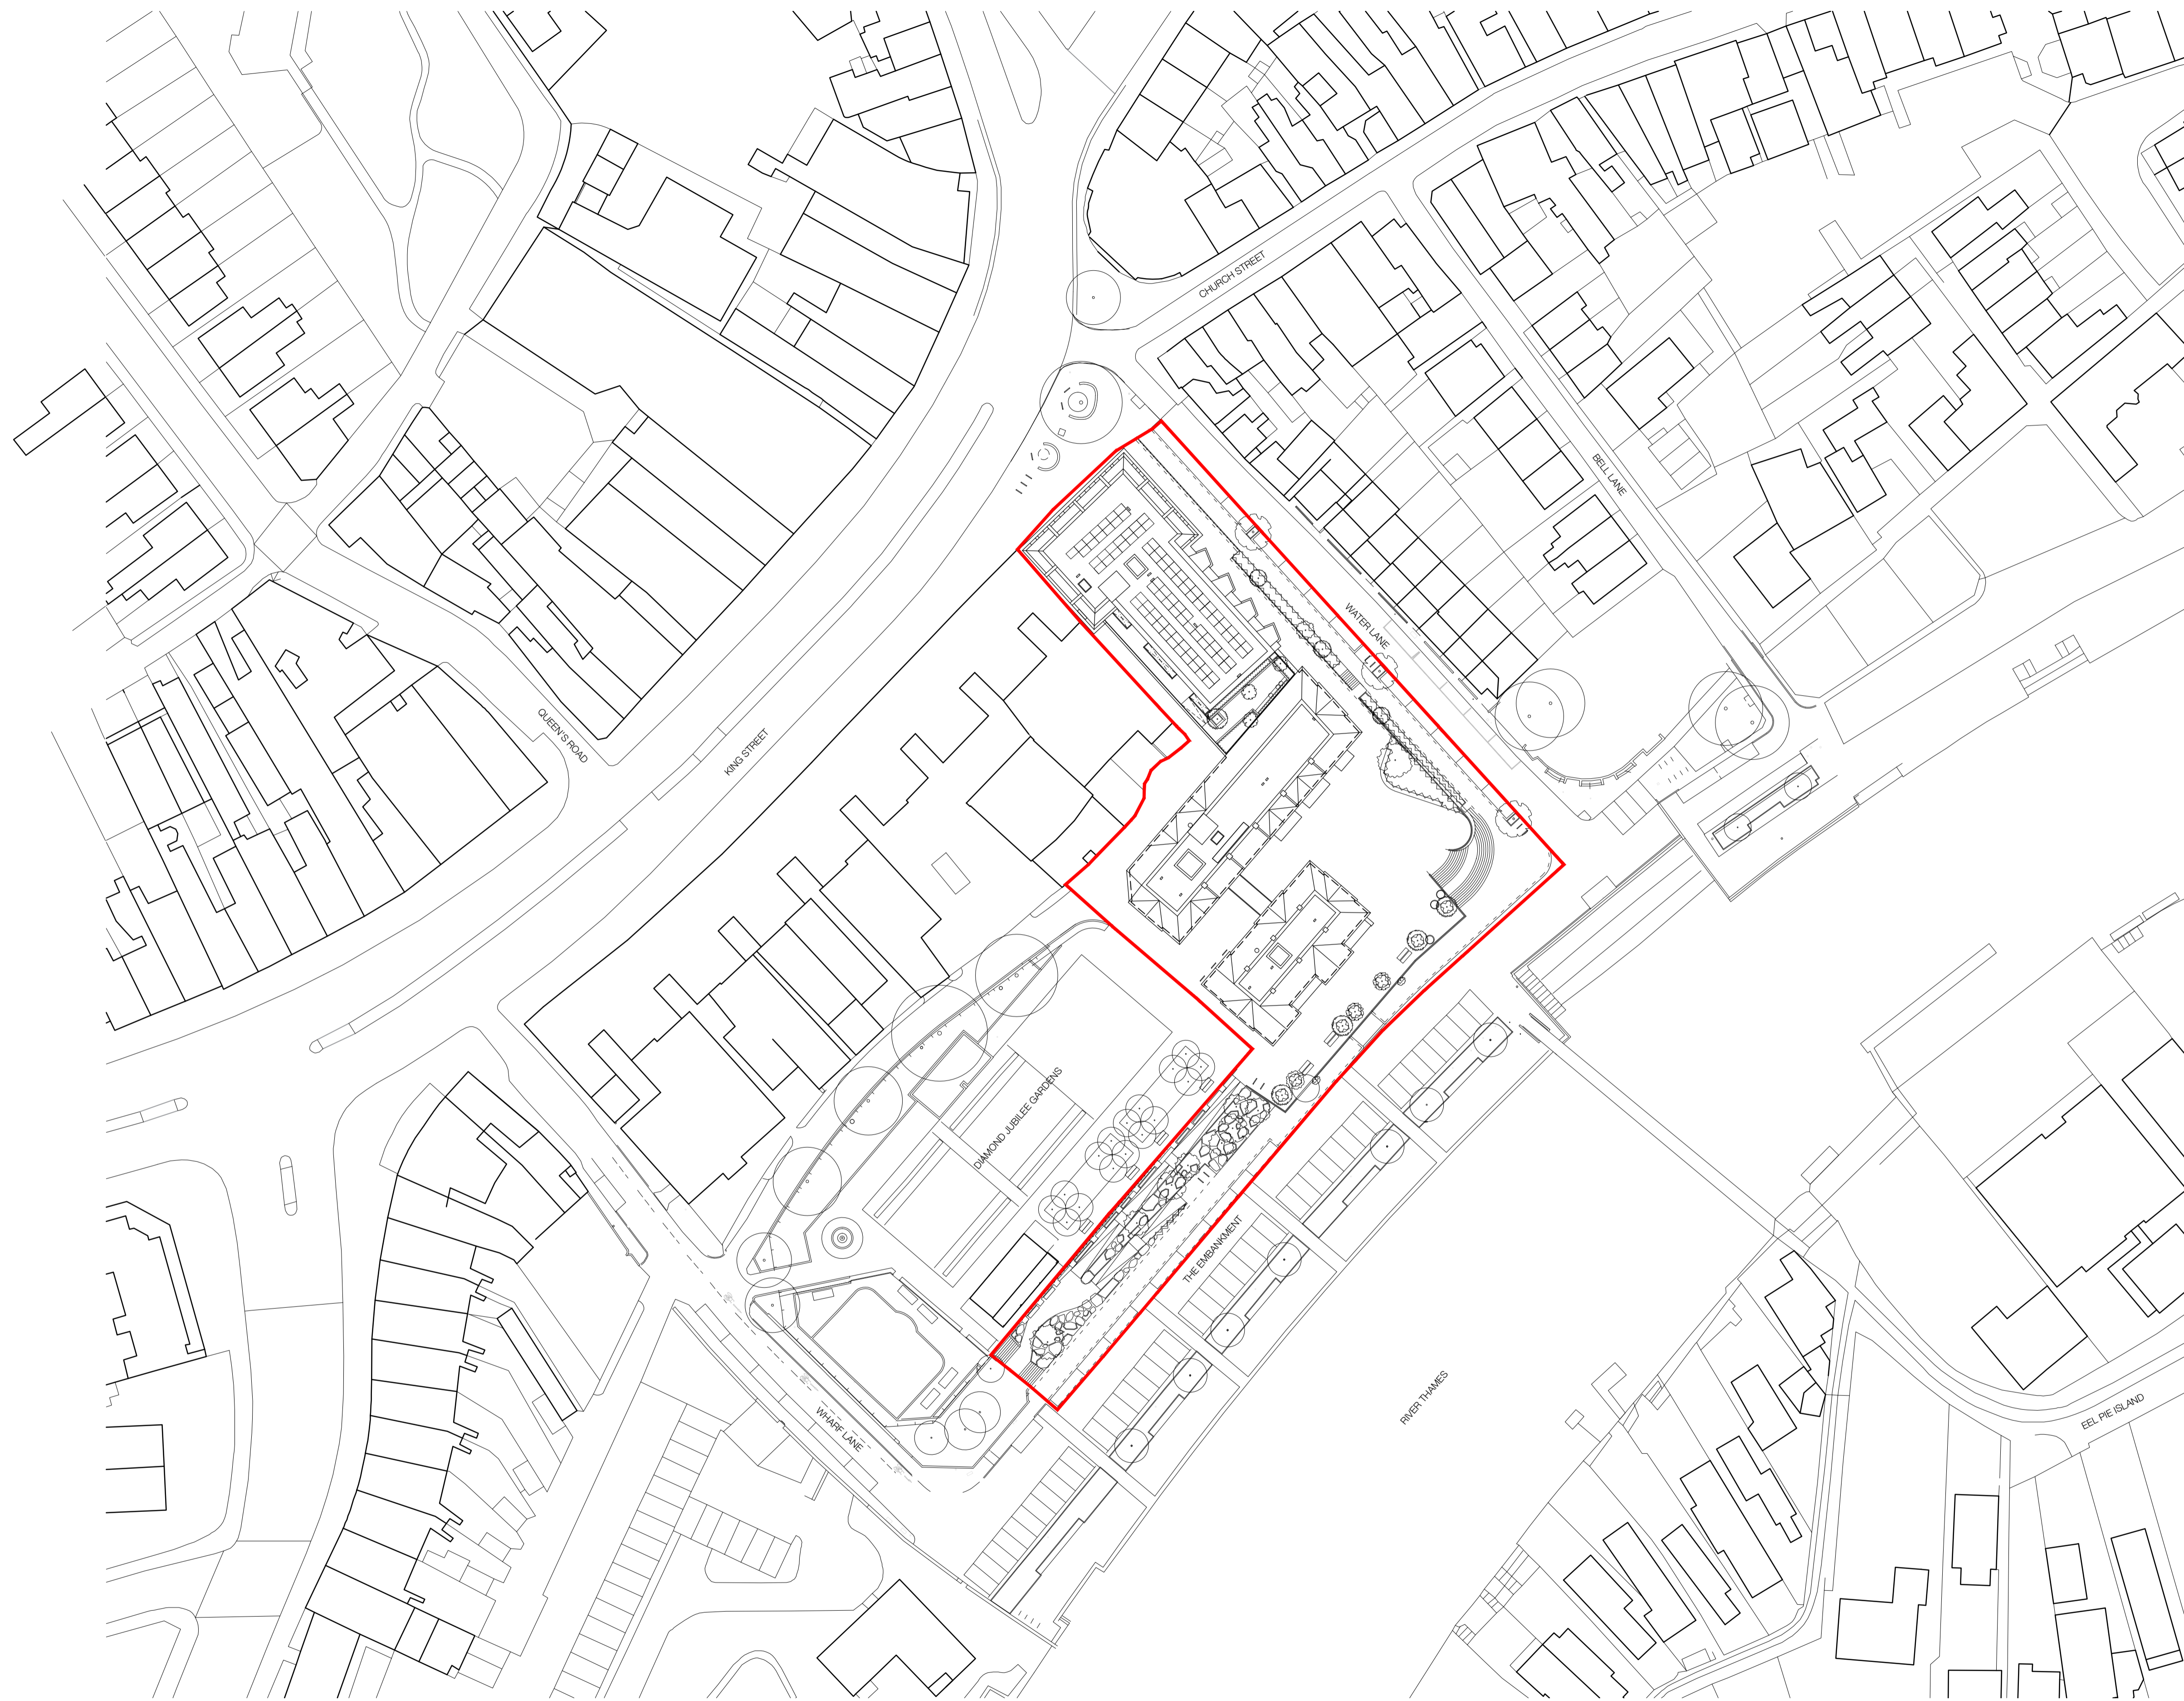

D04	LAYOUT UPDATED	RPP	17.11.17	RGF
D03	SCHEME UPDATE	RGF	10.11.17	TNT
D02	BOUNDARY AMENDED	RPP	01.11.17	RGF
D01	FIRST ISSUE	RPP	27.10.17	RGF
Rev.	Des.	By	Date	Ch.

Proposed Site Plan 1:500

Contractor must verify all dimensions on site before commencing any work or shop drawings. If this drawing exceeds the quantities taken in any way the Architects are to be informed before the work is initiated. Only figured dimensions to be taken from this drawing. Do not scale off this drawing. Drawings based on Ordnance Survey and / or existing record drawings - design and drawing content subject to Site Survey, Structural Survey, Site Investigations, Planning and Statutory Requirements and Approvals. Authorised reproduction from Ordnance Survey Map with permission of the Controller of Her Majesty's Stationery Office. Crown Copyright reserved. © careyjones chapmantolcher (Studio South) Ltd. All Rights Reserved

The internal layouts within residential apartments and ancillary areas of buildings may be subject to design development.

The precise location of walls, internal doors, columns, risers and the detailed layout of bathroom and kitchen areas may be the subject of non-material changes and may vary from the internal layouts set out in these plans.

These minor alterations should not affect the position and arrangements of external doors and windows nor should they affect the relative relationship between habitable rooms and windows.

All materials shown or highlighted are indicative only and may be subject to changes made during detailed design development.


Project:	Twickenham	Job No.:	31033
Title:	Proposed Site Plan		
Scale:	1:500@A1, 1:1000@A3	Drawn By:	RPP
Date:	October 2017	Checked By:	RGF
Drawing No.:	(20)_020	Revision:	D04




Victoria House, Southampton Row
Bloomsbury, London WC1B 4EA
Tel +44 (0)20 7269 9400
Fax +44 (0)20 7269 9401
www.cjctstudios.com

Rose Wharf, East Street
Leeds LS9 8EE
Tel +44 (0)113 224 5000
Fax +44 (0)113 224 5001
info@cjctstudios.com

PRELIMINARY

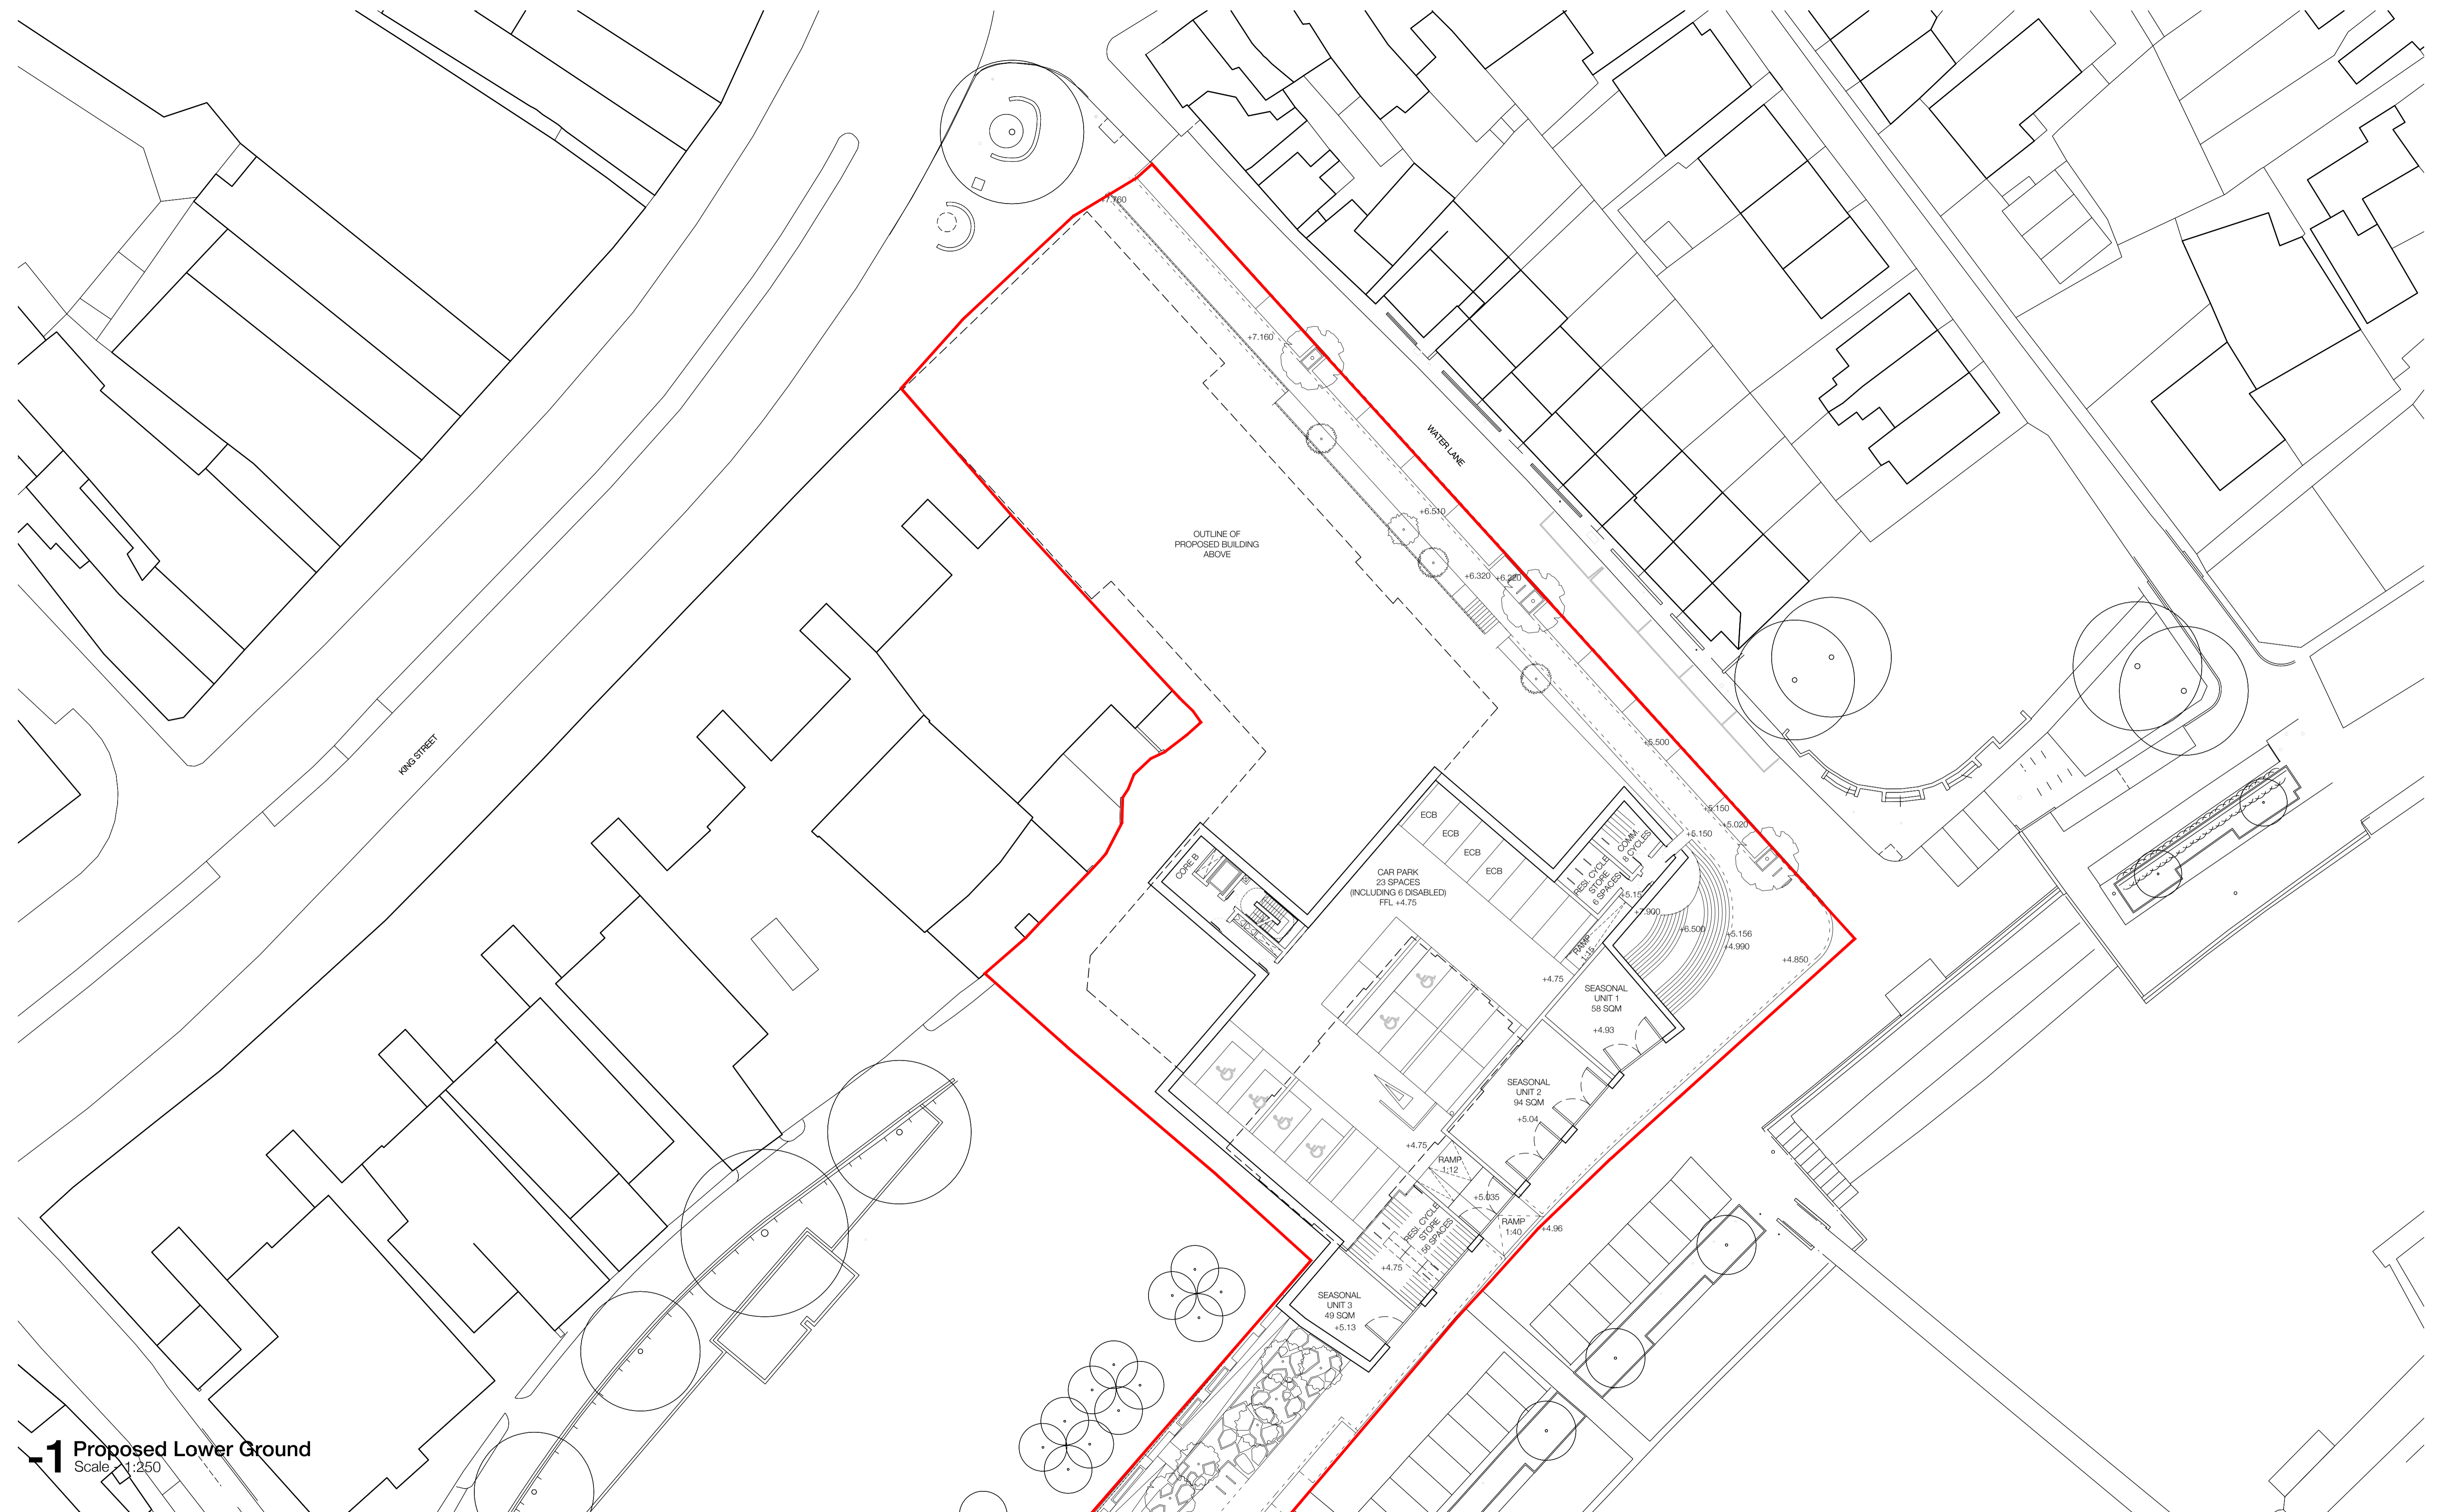

1 Proposed Lower Ground
Scale: 1:250

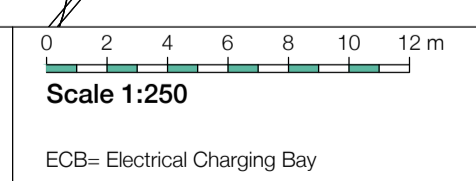


D07	LAYOUT UPDATED	RPP	17.11.17	RGF
D06	SCHEME UPDATE	RGF	10.11.17	TNT
D05	SCHEME UPDATE	RGF	9.11.17	TNT
		AM		
D04	LAYOUT UPDATED	RPP	01.11.17	RGF
D03	LAYOUT UPDATED	RPP	25.10.17	RGF
D02	UPDATED FOR PRE-APP	RPP	09.10.17	RGF
D01	FIRST ISSUE	RPP	04.10.17	RGF
Rev.	Des.	By	Date	Ch.

Contractor must verify all dimensions on site before commencing any work or shop drawings. If this drawing exceeds the quantities taken in any way the Architects are to be informed before the work is initiated. Only figured dimensions to be taken from this drawing. Do not scale off this drawing. Drawings based on Ordnance Survey and / or existing record drawings - design and drawing content subject to Site Survey, Structural Survey, Site Investigations, Planning and Statutory Requirements and Approvals. Authorised reproduction from Ordnance Survey Map with permission of the Controller of Her Majesty's Stationery Office. Crown Copyright reserved. © careyjones chapmantolcher (Studio South) Ltd. All Rights Reserved

The internal layouts within residential apartments and ancillary areas of buildings may be subject to design development.
The precise location of walls, internal doors, columns, risers and the detailed layout of bathroom and kitchen areas may be the subject of non-material changes and may vary from the internal layouts set out in these plans.
These minor alterations should not affect the position and arrangements of external doors and windows nor should they affect the relative relationship between habitable rooms and windows.
All materials shown or highlighted are indicative only and may be subject to changes made during detailed design development.

Project:	Twickenham	Job No.:	31033
Title:	Proposed Lower Ground		
Scale:	1:250 @ A1, 1:500 @ A3	Drawn By:	RPP
Date:	October 2017	Checked By:	RGF
Drawing No.:	(20)_099	Revision:	D07

PRELIMINARY

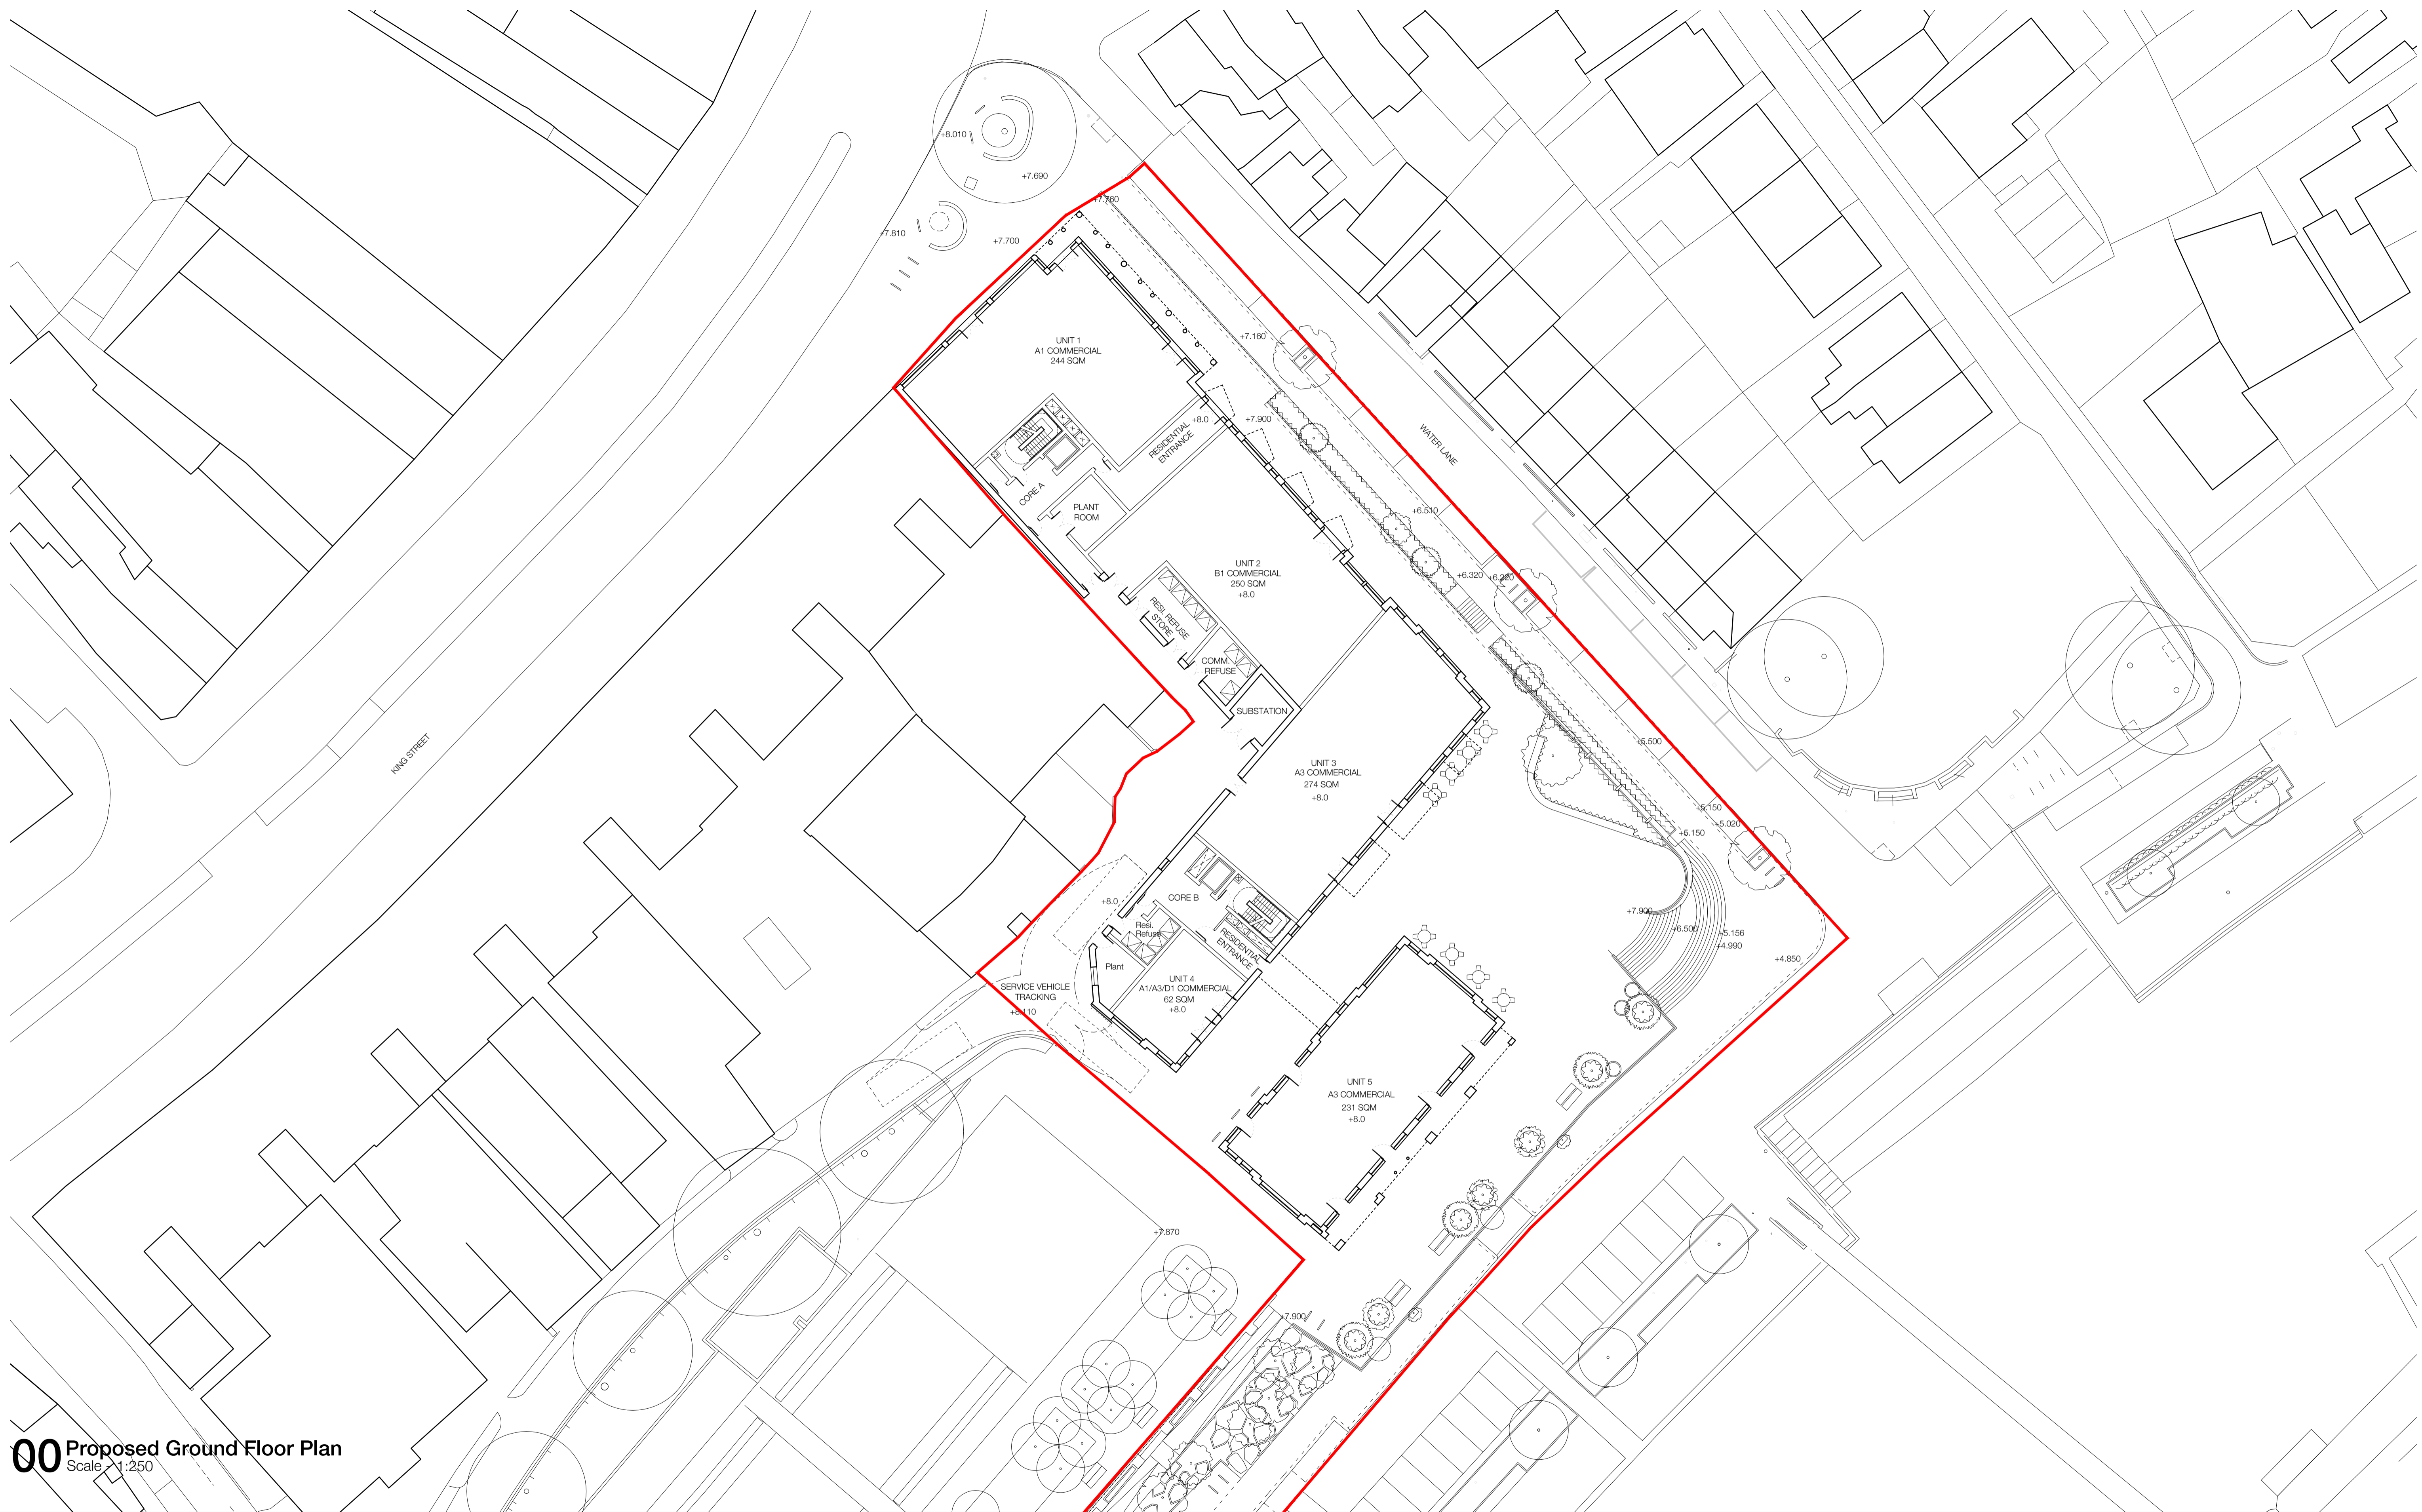

00 Proposed Ground Floor Plan
Scale: 1:250



D07	LAYOUT UPDATED	RPP	17.11.17	RGF
D06	SCHEME UPDATE	RGF	10.11.17	TNT
D05	SCHEME UPDATE	RGF	9.11.17	TNT
		AM		
D04	LAYOUT UPDATED	RPP	01.11.17	RGF
D03	LAYOUT UPDATED	RPP	27.10.17	RGF
D02	UPDATED FOR PRE-APP	RPP	09.10.17	RGF
D01	FIRST ISSUE	RPP	04.10.17	RGF
Rev.	Des.	By	Date	Ch.

Contractor must verify all dimensions on site before commencing any work or shop drawings. If this drawing exceeds the quantities taken in any way the Architects are to be informed before the work is initiated. Only figured dimensions to be taken from this drawing. Do not scale off this drawing. Drawings based on Ordnance Survey and / or existing record drawings - design and drawing content subject to Site Survey, Structural Survey, Site Investigations, Planning and Statutory Requirements and Approvals. Authorised reproduction from Ordnance Survey Map with permission of the Controller of Her Majesty's Stationery Office. Crown Copyright reserved. © careyjones chapmantolcher (Studio South) Ltd. All Rights Reserved

The internal layouts within residential apartments and ancillary areas of buildings may be subject to design development.
The precise location of walls, internal doors, columns, risers and the detailed layout of bathroom and kitchen areas may be the subject of non-material changes and may vary from the internal layouts set out in these plans.
These minor alterations should not affect the position and arrangements of external doors and windows nor should they affect the relative relationship between habitable rooms and windows.
All materials shown or highlighted are indicative only and may be subject to changes made during detailed design development.

Project:	Twickenham	Job No.:	31033
Title:	Proposed Ground Floor Plan		
Scale:	1:250 @ A1, 1:500 @ A3	Drawn By:	RPP
Date:	October 2017	Checked By:	RGF
Drawing No.:	(20)_100	Revision:	D07

cjct
careyjones
chapmantolcher

Victoria House, Southampton Row
Bloomsbury, London WC1B 4EA
Tel +44 (0)20 7269 9400
Fax +44 (0)20 7269 9401
www.cjctstudios.com



Rose Wharf, East Street
Leeds LS9 8EE
Tel +44 (0)113 224 5000
Fax +44 (0)113 224 5001
info@cjctstudios.com

PRELIMINARY



01 Proposed First Floor Plan

Scale - 1:250

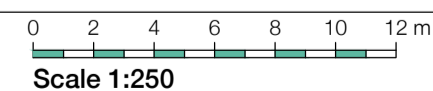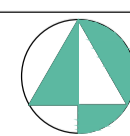

D07	LAYOUT UPDATED	RPP	17.11.17	RGF
D06	SCHEME UPDATE	RGF	10.11.17	TNT
D05	SCHEME UPDATE	RGF	9.11.17	TNT
		AM		
D04	LAYOUT UPDATED	RPP	01.11.17	RGF
D03	LAYOUT UPDATED	RPP	27.10.17	RGF
D02	UPDATED FOR PRE-APP	RPP	09.10.17	RGF
D01	FIRST ISSUE	RPP	04.10.17	RGF
Rev.	Des.	By	Date	Ch.

Contractor must verify all dimensions on site before commencing any work or shop drawings. If this drawing exceeds the quantities taken in any way the Architects are to be informed before the work is initiated. Only figured dimensions to be taken from this drawing. Do not scale off this drawing. Drawings based on Ordnance Survey and / or existing record drawings - design and drawing content subject to Site Survey, Structural Survey, Site Investigations, Planning and Statutory Requirements and Approvals. Authorised reproduction from Ordnance Survey Map with permission of the Controller of Her Majesty's Stationery Office. Crown Copyright reserved. © careyjones chapmantolcher (Studio South) Ltd. All Rights Reserved

The internal layouts within residential apartments and ancillary areas of buildings may be subject to design development.

The precise location of walls, internal doors, columns, risers and the detailed layout of bathroom and kitchen areas may be the subject of non-material changes and may vary from the internal layouts set out in these plans.

These minor alterations should not affect the position and arrangements of external doors and windows nor should they affect the relative relationship between habitable rooms and windows.

All materials shown or highlighted are indicative only and may be subject to changes made during detailed design development.


Project:	Twickenham	Job No.	31033
Title:	Proposed First Floor Plan		
Scale:	1:250 @ A1, 1:500 @ A3	Drawn By:	RPP
Date:	October 2017	Checked By:	RGF
Drawing No:	(20)_101	Revision:	D07




Victoria House, Southampton Row
Bloomsbury, London WC1B 4EA
Tel +44 (0)20 7269 9400
Fax +44 (0)20 7269 9401
www.cjctstudios.com

Rose Wharf, East Street
Leeds LS9 8EE
Tel +44 (0)113 224 5000
Fax +44 (0)113 224 5001
info@cjctstudios.com

PRELIMINARY

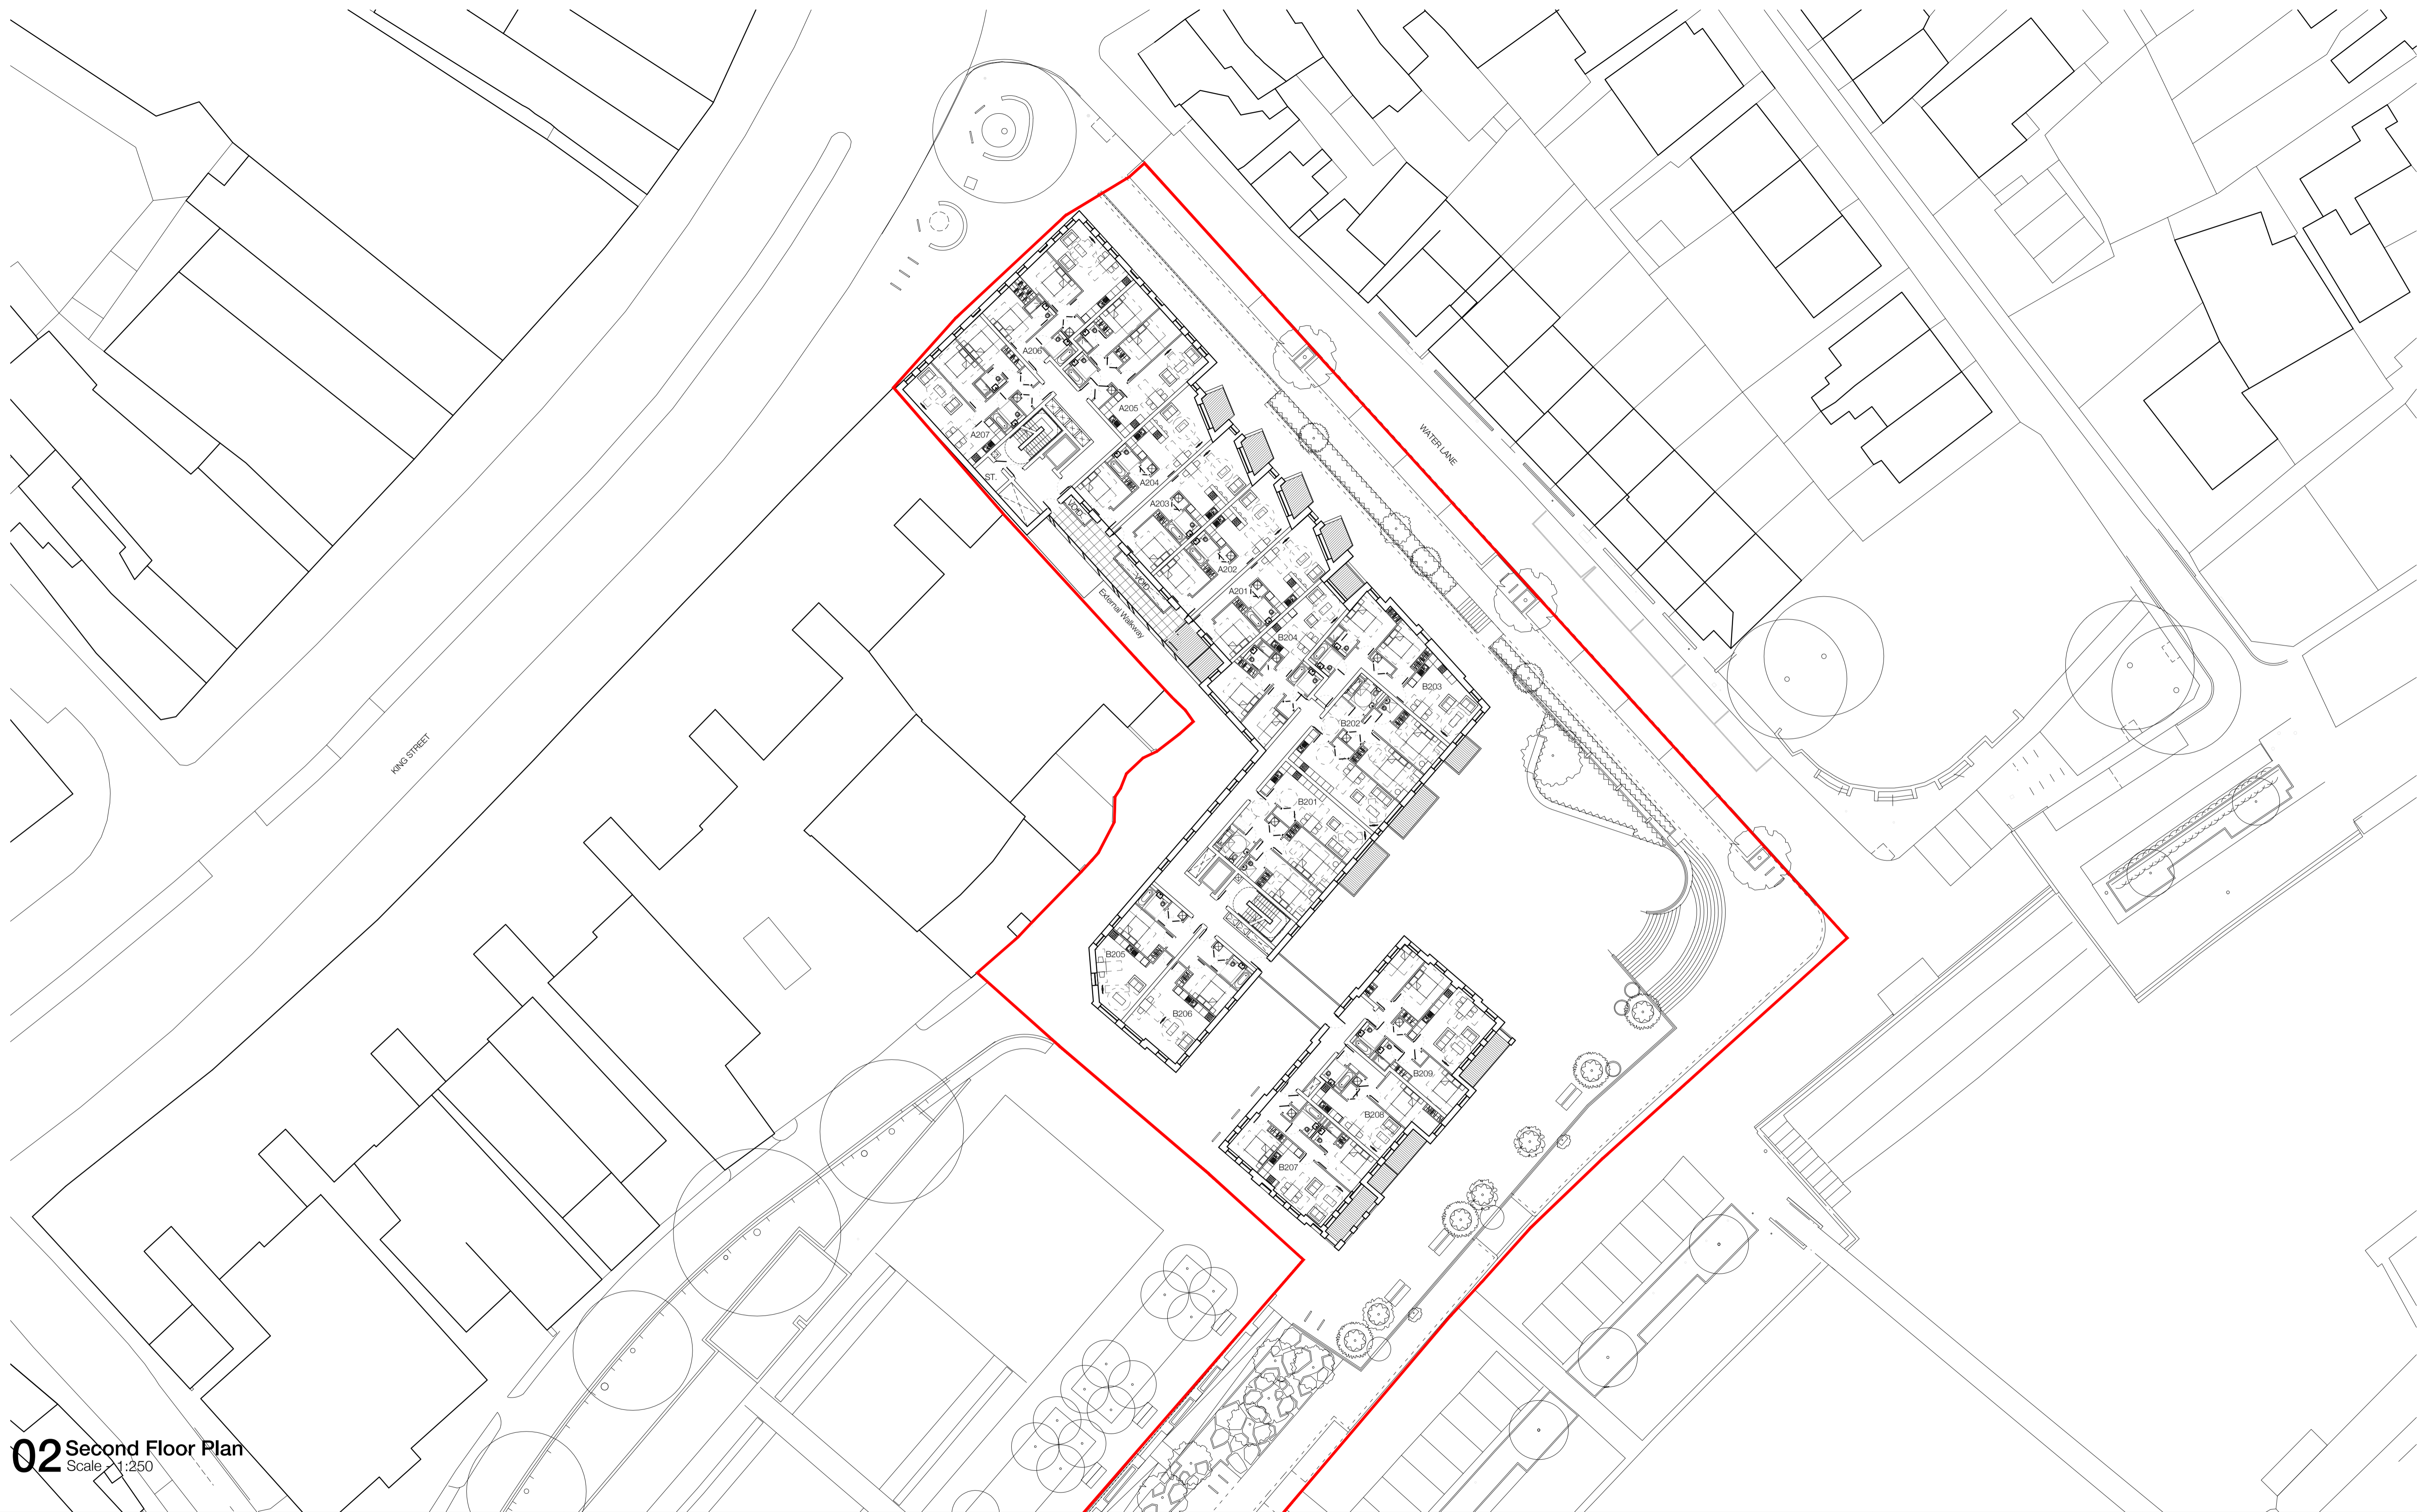

02 Second Floor Plan
Scale 1:250

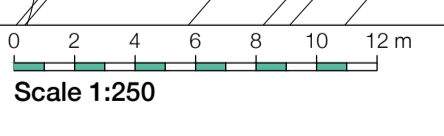

D07	LAYOUT UPDATED	RPP	17.11.17	RGF
D06	SCHEME UPDATE	RGF	10.11.17	TNT
D05	SCHEME UPDATE	RGF	09.11.17	TNT
D04	LAYOUT UPDATED	RPP	01.11.17	RGF
D03	LAYOUT UPDATED	RPP	27.10.17	RGF
D02	UPDATED FOR PRE-APP	RPP	09.10.17	RGF
D01	FIRST ISSUE	RPP	04.10.17	RGF
Rev.	Des.	By	Date	Ch.

Contractor must verify all dimensions on site before commencing any work or shop drawings. If this drawing exceeds the quantities taken in any way the Architects are to be informed before the work is initiated. Only figured dimensions to be taken from this drawing. Do not scale off this drawing. Drawings based on Ordnance Survey and / or existing record drawings - design and drawing content subject to Site Survey, Structural Survey, Site Investigations, Planning and Statutory Requirements and Approvals. Authorised reproduction from Ordnance Survey Map with permission of the Controller of Her Majesty's Stationery Office. Crown Copyright reserved. © careyones chapmantolcher (Studio South) Ltd. All Rights Reserved

The internal layouts within residential apartments and ancillary areas of buildings may be subject to design development.
The precise location of walls, internal doors, columns, risers and the detailed layout of bathroom and kitchen areas may be the subject of non-material changes and may vary from the internal layouts set out in these plans.
These minor alterations should not affect the position and arrangements of external doors and windows nor should they affect the relative relationship between habitable rooms and windows.
All materials shown or highlighted are indicative only and may be subject to changes made during detailed design development.


Project:	Twickenham	Job No.:	31033
Title:	Second Floor Plan		
Scale:	1:250 @ A1, 1:500 @ A3	Drawn By:	RPP
Date:	October 2017	Checked By:	RGF
Drawing No.:	(20)_102	Revision:	D07

cjct
careyones
chapmantolcher

Victoria House, Southampton Row
Bloomsbury, London WC1B 4EA
Tel +44 (0)20 7269 9400
Fax +44 (0)20 7269 9401
www.cjctstudios.com


Rose Wharf, East Street
Leeds LS9 8EE
Tel +44 (0)113 224 5000
Fax +44 (0)113 224 5001
info@cjctstudios.com

PRELIMINARY

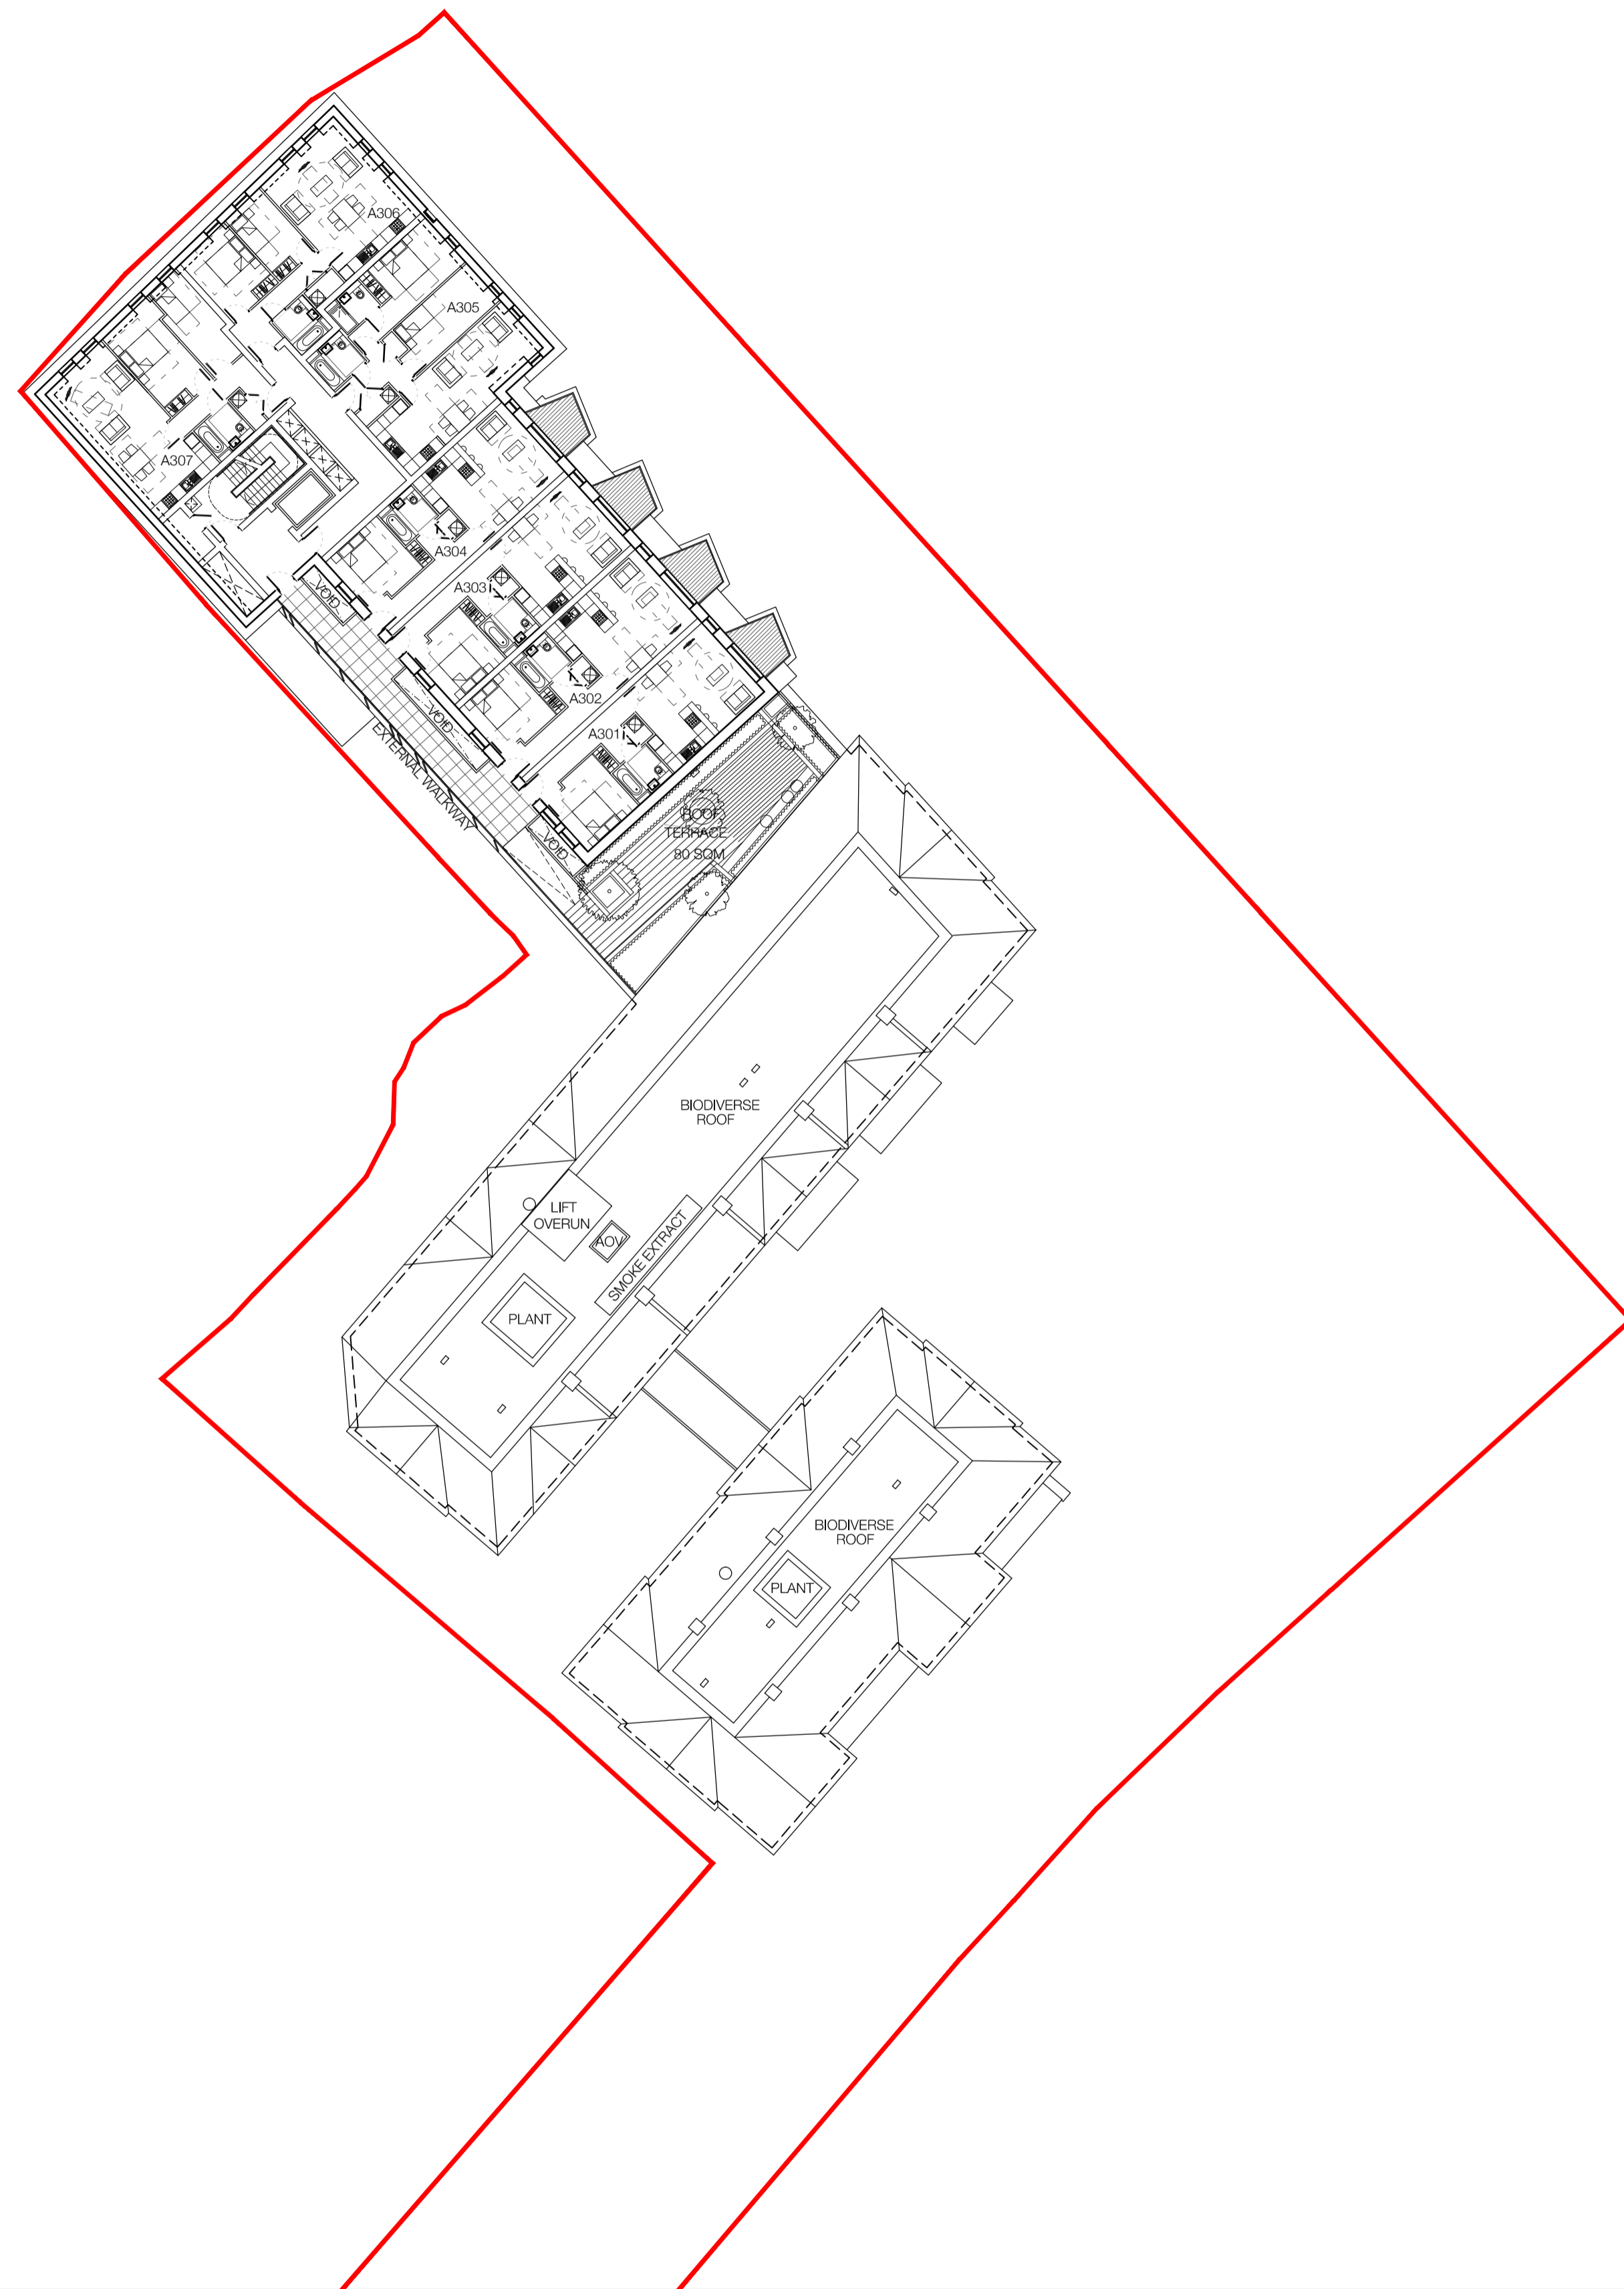

03 Proposed Third Floor Plan

Scale - 1:250

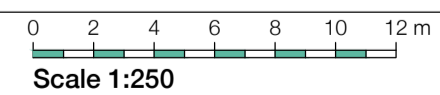

D06	LAYOUT UPDATED	RPP	17.11.17	RGF
D05	SCHEME UPDATE	RGF	10.11.17	TNT
D04	SCHEME UPDATE	RGF	01.11.17	TNT
D03	LAYOUT UPDATED	RPP	27.10.17	RGF
D02	UPDATED FOR PRE-APP	RPP	09.10.17	RGF
D01	FIRST ISSUE	RPP	04.10.17	RGF
Rev.	Des.	By	Date	Ch.

Contractor must verify all dimensions on site before commencing any work or shop drawings. If this drawing exceeds the quantities taken in any way the Architects are to be informed before the work is initiated. Only figured dimensions to be taken from this drawing. Do not scale off this drawing. Drawings based on Ordnance Survey and / or existing record drawings - design and drawing content subject to Site Survey, Structural Survey, Site Investigations, Planning and Statutory Requirements and Approvals. Authorised reproduction from Ordnance Survey Map with permission of the Controller of Her Majesty's Stationery Office. Crown Copyright reserved. © careyjones chapmantolcher (Studio South) Ltd. All Rights Reserved

The internal layouts within residential apartments and ancillary areas of buildings may be subject to design development.

The precise location of walls, internal doors, columns, risers and the detailed layout of bathroom and kitchen areas may be the subject of non-material changes and may vary from the internal layouts set out in these plans.

These minor alterations should not affect the position and arrangements of external doors and windows nor should they affect the relative relationship between habitable rooms and windows.


All materials shown or highlighted are indicative only and may be subject to changes made during detailed design development.

Project:	Twickenham	Job No.:	31033
Title:	Proposed Third Floor Plan		
Scale:	1:250 @ A1, 1:500 @ A3	Drawn By:	RPP
Date:	October 2017	Checked By:	RGF
Drawing No.:	(20)_103	Revision:	D06


Victoria House, Southampton Row
Bloomsbury, London WC1B 4EA
Tel +44 (0)20 7269 9400
Fax +44 (0)20 7269 9401
www.cjctstudios.com

Rose Wharf, East Street
Leeds LS9 8EE
Tel +44 (0)113 224 5000
Fax +44 (0)113 224 5001
info@cjctstudios.com

PRELIMINARY

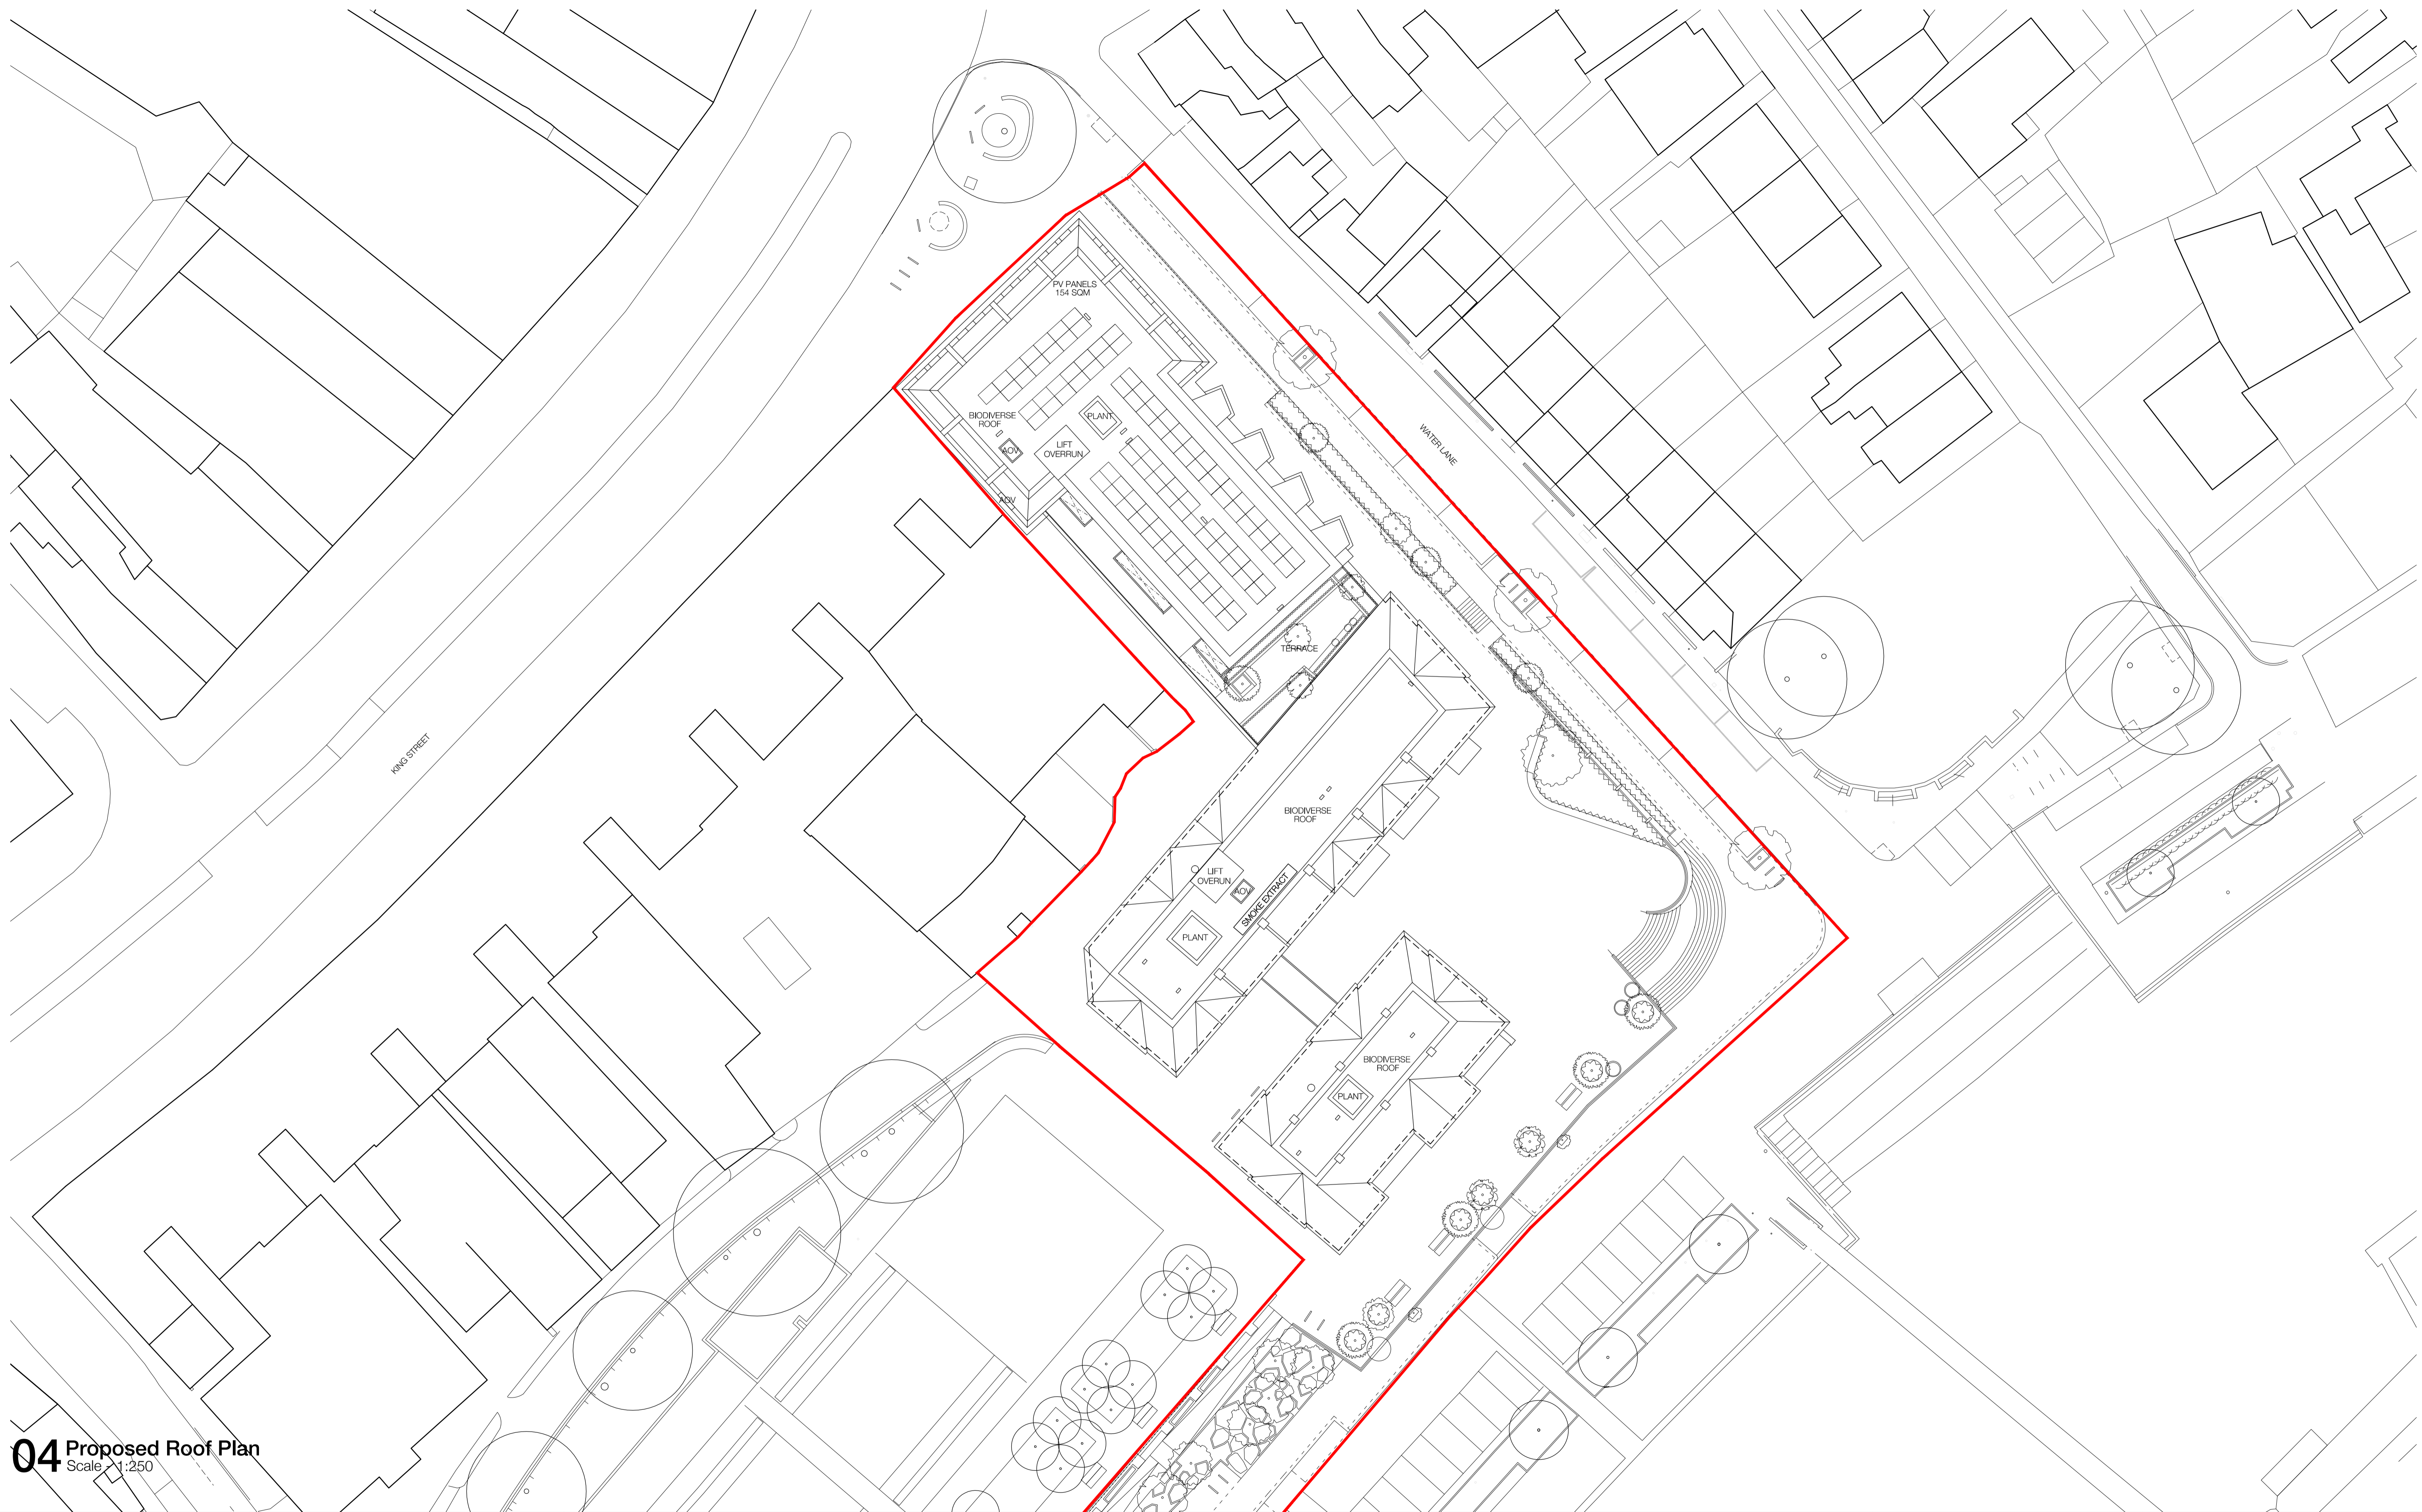

04 Proposed Roof Plan
Scale 1:250

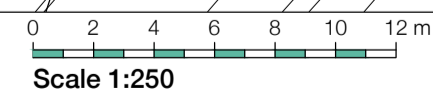

D07	LAYOUT UPDATED	RPP	17.11.17	RGF
D06	SCHEME UPDATE	RGF	10.11.17	TNT
D05	SCHEME UPDATE	RGF	09.11.17	TNT
D04	LAYOUT UPDATED	RPP	01.11.17	RGF
D03	LAYOUT UPDATED	RPP	27.10.17	RGF
D02	UPDATED FOR PRE-APP	RPP	09.10.17	RGF
D01	FIRST ISSUE	RPP	04.10.17	RGF
Rev.	Des.	By	Date	Ch.

Contractor must verify all dimensions on site before commencing any work or shop drawings. If this drawing exceeds the quantities taken in any way the Architects are to be informed before the work is initiated. Only figured dimensions to be taken from this drawing. Do not scale off this drawing. Drawings based on Ordnance Survey and / or existing record drawings - design and drawing content subject to Site Survey, Structural Survey, Site Investigations, Planning and Statutory Requirements and Approvals. Authorised reproduction from Ordnance Survey Map with permission of the Controller of Her Majesty's Stationery Office. Crown Copyright reserved. © careyjones chapmantolcher (Studio South) Ltd. All Rights Reserved

The internal layouts within residential apartments and ancillary areas of buildings may be subject to design development.

The precise location of walls, internal doors, columns, risers and the detailed layout of bathroom and kitchen areas may be the subject of non-material changes and may vary from the internal layouts set out in these plans.

These minor alterations should not affect the position and arrangements of external doors and windows nor should they affect the relative relationship between habitable rooms and windows.

All materials shown or highlighted are indicative only and may be subject to changes made during detailed design development.

Project:	Twickenham	Job No.:	31033
Title:	Proposed Roof Plan		
Scale:	1:250 @ A1, 1:500 @ A3	Drawn By:	RPP
Date:	October 2017	Checked By:	RGF
Drawing No.:	(20)_104	Revision:	D07

cjct
careyjones
chapmantolcher


Victoria House, Southampton Row
Bloomsbury, London WC1B 4EA
Tel +44 (0)20 7269 9400
Fax +44 (0)20 7269 9401
www.cjctstudios.com

Rose Wharf, East Street
Leeds LS9 8EE
Tel +44 (0)113 224 5000
Fax +44 (0)113 224 5001
info@cjctstudios.com

PRELIMINARY



PROPOSED ELEVATION 01

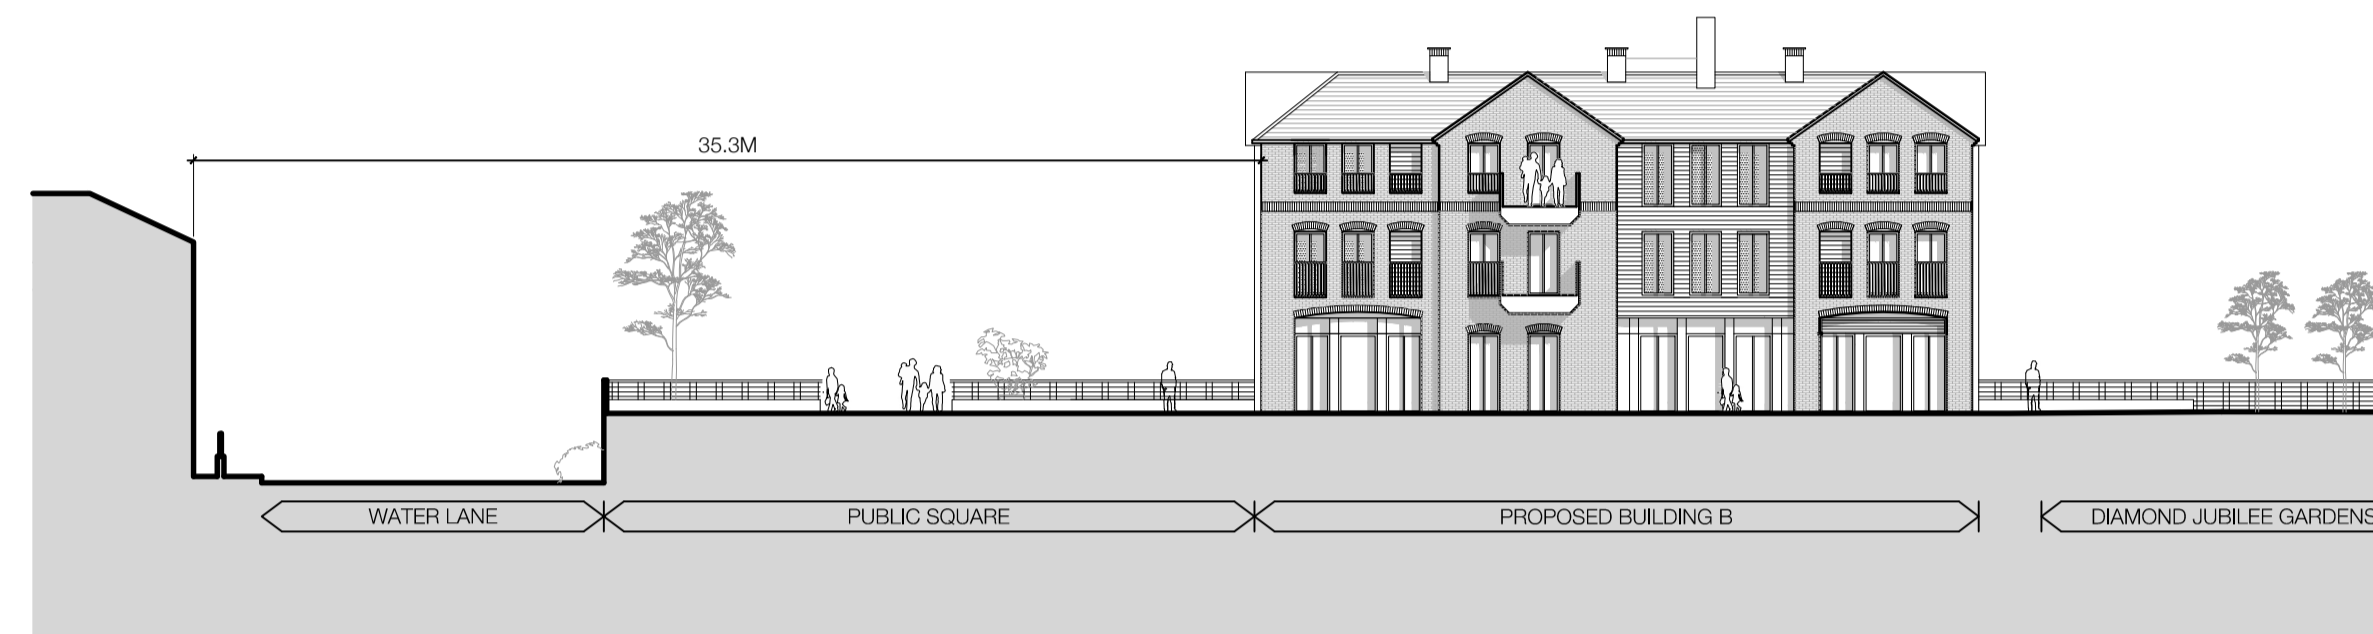

PROPOSED ELEVATION 02





PROPOSED ELEVATION 03




PROPOSED ELEVATION 04

00 Proposed Elevations 01-04
Scale - 1:250

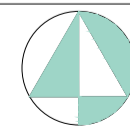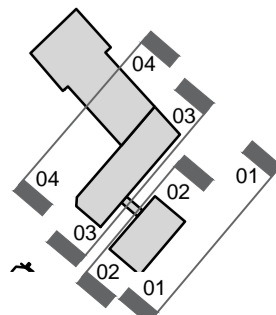

D07	ELEVATION UPDATE	RPP	17.11.17	RGF
D06	SCHEME UPDATE	RGF	10.11.17	TNT
D05	SCHEME UPDATE	RGF	09.11.17	TNT
D04	ELEVATIONS UPDATED	RPP	01.11.17	RGF
D03	ELEVATIONS UPDATED TO FOLLOW NEW LAYOUTS	RPP	27.10.17	RGF
D02	UPDATED FOR PRE-APP	RPP	09.10.17	RGF
D01	First Issue	RPP	04.10.17	RGF
Rev.	Des.	By	Date	Ch.

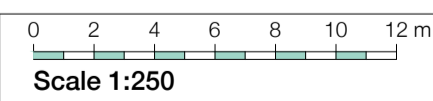

Contractor must verify all dimensions on site before commencing any work or shop drawings. If this drawing exceeds the quantities taken in any way the Architects are to be informed before the work is initiated. Only figured dimensions to be taken from this drawing. Do not scale off this drawing. Drawings based on Ordnance Survey and / or existing record drawings - design and drawing content subject to Site Survey, Structural Survey, Site Investigations, Planning and Statutory Requirements and Approvals. Authorised reproduction from Ordnance Survey Map with permission of the Controller of Her Majesty's Stationery Office. Crown Copyright reserved. © careyjones chapmantolcher (Studio South) Ltd. All Rights Reserved

The internal layouts within residential apartments and ancillary areas of buildings may be subject to design development.

The precise location of walls, internal doors, columns, risers and the detailed layout of bathroom and kitchen areas may be the subject of non-material changes and may vary from the internal layouts set out in these plans.

These minor alterations should not affect the position and arrangements of external doors and windows nor should they affect the relative relationship between habitable rooms and windows.

All materials shown or highlighted are indicative only and may be subject to changes made during detailed design development.

Project:	Twickenham	Job No.:	31033
Title:	Proposed Elevations		
Scale:	1:250 @ A1, 1:500 @ A3	Drawn By:	RPP
Date:	October 2017	Checked By:	RGF
Drawing No.:	(20)_200	Revision:	D07

cjct
careyjones
chapmantolcher

Victoria House, Southampton Row
Bloomsbury, London WC1B 4EA
Tel +44 (0)20 7269 9400
Fax +44 (0)20 7269 9401
www.cjctstudios.com

Rose Wharf, East Street
Leeds LS9 8EE
Tel +44 (0)113 224 5000
Fax +44 (0)113 224 5001
info@cjctstudios.com


PRELIMINARY



PROPOSED ELEVATION 05



PROPOSED ELEVATION 06

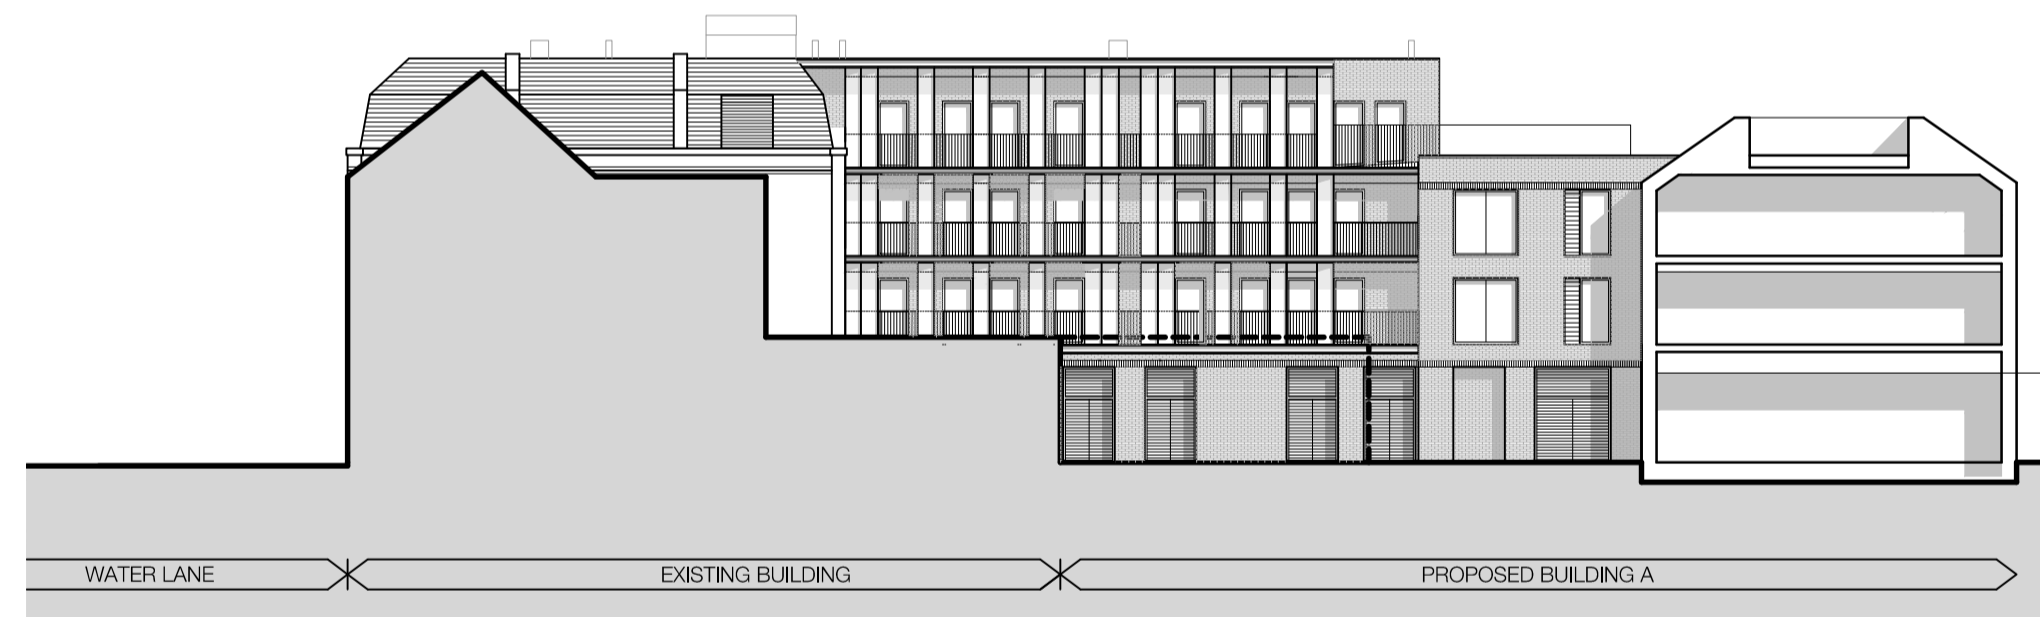


PROPOSED ELEVATION 07



PROPOSED ELEVATION 08

01 Proposed Elevations 05 - 08
Scale - 1:200

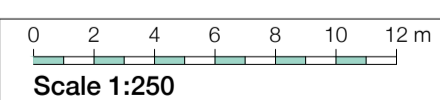

D07	ELEVATION UPDATE	RPP	17.11.17	RGF
D06	SCHEME UPDATE	RGF	10.11.17	TNT
D05	SCHEME UPDATE	RGF	09.11.17	TNT
D04	ELEVATIONS UPDATED	RPP	01.11.17	RGF
D03	ELEVATIONS UPDATED TO FOLLOW NEW LAYOUTS	RPP	27.10.17	RGF
D02	UPDATED FOR PRE-APP	RPP	09.10.17	RGF
D01	First Issue	RPP	04.10.17	RGF
Rev.	Des.	By	Date	Ch.

Contractor must verify all dimensions on site before commencing any work or shop drawings. If this drawing exceeds the quantities taken in any way the Architects are to be informed before the work is initiated. Only figured dimensions to be taken from this drawing. Do not scale off this drawing. Drawings based on Ordnance Survey and / or existing record drawings - design and drawing content subject to Site Survey, Structural Survey, Site Investigations, Planning and Statutory Requirements and Approvals. Authorised reproduction from Ordnance Survey Map with permission of the Controller of Her Majesty's Stationery Office. Crown Copyright reserved. © careyjones chapmantolcher (Studio South) Ltd. All Rights Reserved

The internal layouts within residential apartments and ancillary areas of buildings may be subject to design development.

The precise location of walls, internal doors, columns, risers and the detailed layout of bathroom and kitchen areas may be the subject of non-material changes and may vary from the internal layouts set out in these plans.

These minor alterations should not affect the position and arrangements of external doors and windows nor should they affect the relative relationship between habitable rooms and windows.

All materials shown or highlighted are indicative only and may be subject to changes made during detailed design development.

Project:	Twickenham	Job No.:	31033
Title:	Proposed Elevations		
Scale:	1:250 @ A1, 1:500 @ A3	Drawn By:	RPP
Date:	October 2017	Checked By:	RGF
Drawing No.:	(20)_201	Revision:	D07

cjct
careyjones
chapmantolcher

Victoria House, Southampton Row
Bloomsbury, London WC1B 4EA
Tel +44 (0)20 7269 9400
Fax +44 (0)20 7269 9401
www.cjctstudios.com

Rose Wharf, East Street
Leeds LS9 8EE
Tel +44 (0)113 224 5000
Fax +44 (0)113 224 5001
info@cjctstudios.com

PRELIMINARY



BUILDING B- PROPOSED ELEVATION A



BUILDING B- PROPOSED ELEVATION C




BUILDING B- PROPOSED ELEVATION B




BUILDING B- PROPOSED ELEVATION D

01 Proposed Elevations A-D - Building B
Scale - 1:100

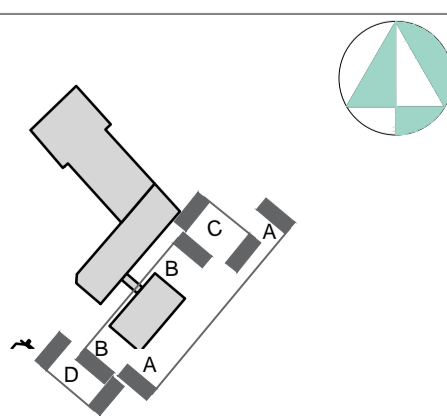

D03	ELEVATION UPDATE	RPP	17.11.17	RGF
D02	SCHEME UPDATE	RGF	10.11.17	TNT
D01	CJCT FIRST ISSUE	RPP	01.11.17	RGF
Rev.	Des.	By	Date	Ch.

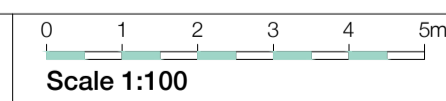

Contractor must verify all dimensions on site before commencing any work or shop drawings. If this drawing exceeds the quantities taken in any way the Architects are to be informed before the work is initiated. Only figured dimensions to be taken from this drawing. Do not scale off this drawing. Drawings based on Ordnance Survey and / or existing record drawings - design and drawing content subject to Site Survey, Structural Survey, Site Investigations, Planning and Statutory Requirements and Approvals. Authorised reproduction from Ordnance Survey Map with permission of the Controller of Her Majesty's Stationery Office. Crown Copyright reserved. © careyjones chapmantolcher (Studio South) Ltd. All Rights Reserved

- Materials Legend:**
1. Red Facing Brickwork
 2. Red Multi Facing Brickwork
 3. Buff Multi Facing Brickwork
 4. Grey Multi Facing Brickwork
 5. Soldier Coursing Brickwork Feature Band
 6. Inset Brickwork
 7. Roof Tiles
 8. PPC Aluminium Window
 9. PPC Aluminium Panel
 10. White Weatherboard
 11. Opaque/ Back Painted Glass
 12. Louvered Panel
 13. Perforated Metal Panel
 14. Metal Balustrade
 15. Glass Balustrade
 16. Reconstituted Stone

The internal layouts within residential apartments and ancillary areas of buildings may be subject to design development.

The precise location of walls, internal doors, columns, risers and the detailed layout of bathroom and kitchen areas may be the subject of non-material changes and may vary from the internal layouts set out in these plans.

These minor alterations should not affect the position and arrangements of external doors and windows nor should they affect the relative relationship between habitable rooms and windows.

All materials shown or highlighted are indicative only and may be subject to changes made during detailed design development.

Project:	Twickenham	Job No.:	31033
Title:	Proposed Elevations Building B		
Scale:	1:100@A1, 1:200@A3	Drawn By:	RPP
Date:	November 2017	Checked By:	RGF
Drawing No.:	(20)_202	Revision:	D03

cjct
careyjones
chapmantolcher

Victoria House, Southampton Row
Bloomsbury, London WC1B 4EA
Tel +44 (0)20 7269 9400
Fax +44 (0)20 7269 9401
www.cjctstudios.com

Rose Wharf, East Street
Leeds LS9 8EE
Tel +44 (0)113 224 5000
Fax +44 (0)113 224 5001
info@cjctstudios.com

PRELIMINARY



BUILDING B- PROPOSED ELEVATION E



BUILDING B- PROPOSED ELEVATION G






BUILDING B- PROPOSED ELEVATION F



BUILDING B- PROPOSED ELEVATION H

01 Proposed Elevations E-H - Building B
Scale - 1:100

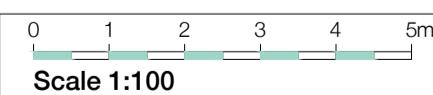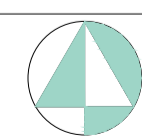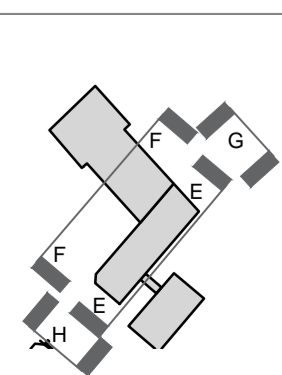

- Materials Legend:
1. Red Facing Brickwork
 2. Red Multi Facing Brickwork
 3. Buff Multi Facing Brickwork
 4. Grey Multi Facing Brickwork
 5. Soldier Coursing Brickwork Feature Band
 6. Insitu Brickwork
 7. Roof Tiles
 8. PPC Aluminium Window
 9. PPC Aluminium Panel
 10. White Weatherboard
 11. Opaque/ Back Painted Glass

12. Louvered Panel
13. Perforated Metal Panel
14. Metal Balustrade
15. Glass Balustrade

The internal layouts within residential apartments and ancillary areas of buildings may be subject to design development.

The precise location of walls, internal doors, columns, risers and the detailed layout of bathroom and kitchen areas may be the subject of non-material changes and may vary from the internal layouts set out in these plans.

These minor alterations should not affect the position and arrangements of external doors and windows nor should they affect the relative relationship between habitable rooms and windows.

All materials shown or highlighted are indicative only and may be subject to changes made during detailed design development.

Contractor must verify all dimensions on site before commencing any work or shop drawings. If this drawing exceeds the quantities taken in any way the Architects are to be informed before the work is initiated. Only figured dimensions to be taken from this drawing. Do not scale off this drawing. Drawings based on Ordnance Survey and / or existing record drawings - design and drawing content subject to Site Survey, Structural Survey, Site Investigations, Planning and Statutory Requirements and Approvals. Authorised reproduction from Ordnance Survey Map with permission of the Controller of Her Majesty's Stationery Office. Crown Copyright reserved. © careyjones chapmantolcher (Studio South) Ltd. All Rights Reserved

Project: Twickenham	Job No. 31033
Title: Proposed Elevations	
Scale: 1:100@A1, 1:200@A3	Drawn By: RPP
Date: November 2017	Checked By: RGF
Revision: (20)_203	Revision: D03

cjct
careyjones
chapmantolcher

Victoria House, Southampton Row
Bloomsbury, London WC1B 4EA
Tel +44 (0)20 7269 9400
Fax +44 (0)20 7269 9401
www.cjctstudios.com

Rose Wharf, East Street
Leeds LS9 8EE
Tel +44 (0)113 224 5000
Fax +44 (0)113 224 5001
info@cjctstudios.com

PRELIMINARY




BUILDING A - PROPOSED ELEVATION A



BUILDING A- PROPOSED ELEVATION B





BUILDING A- PROPOSED ELEVATION C

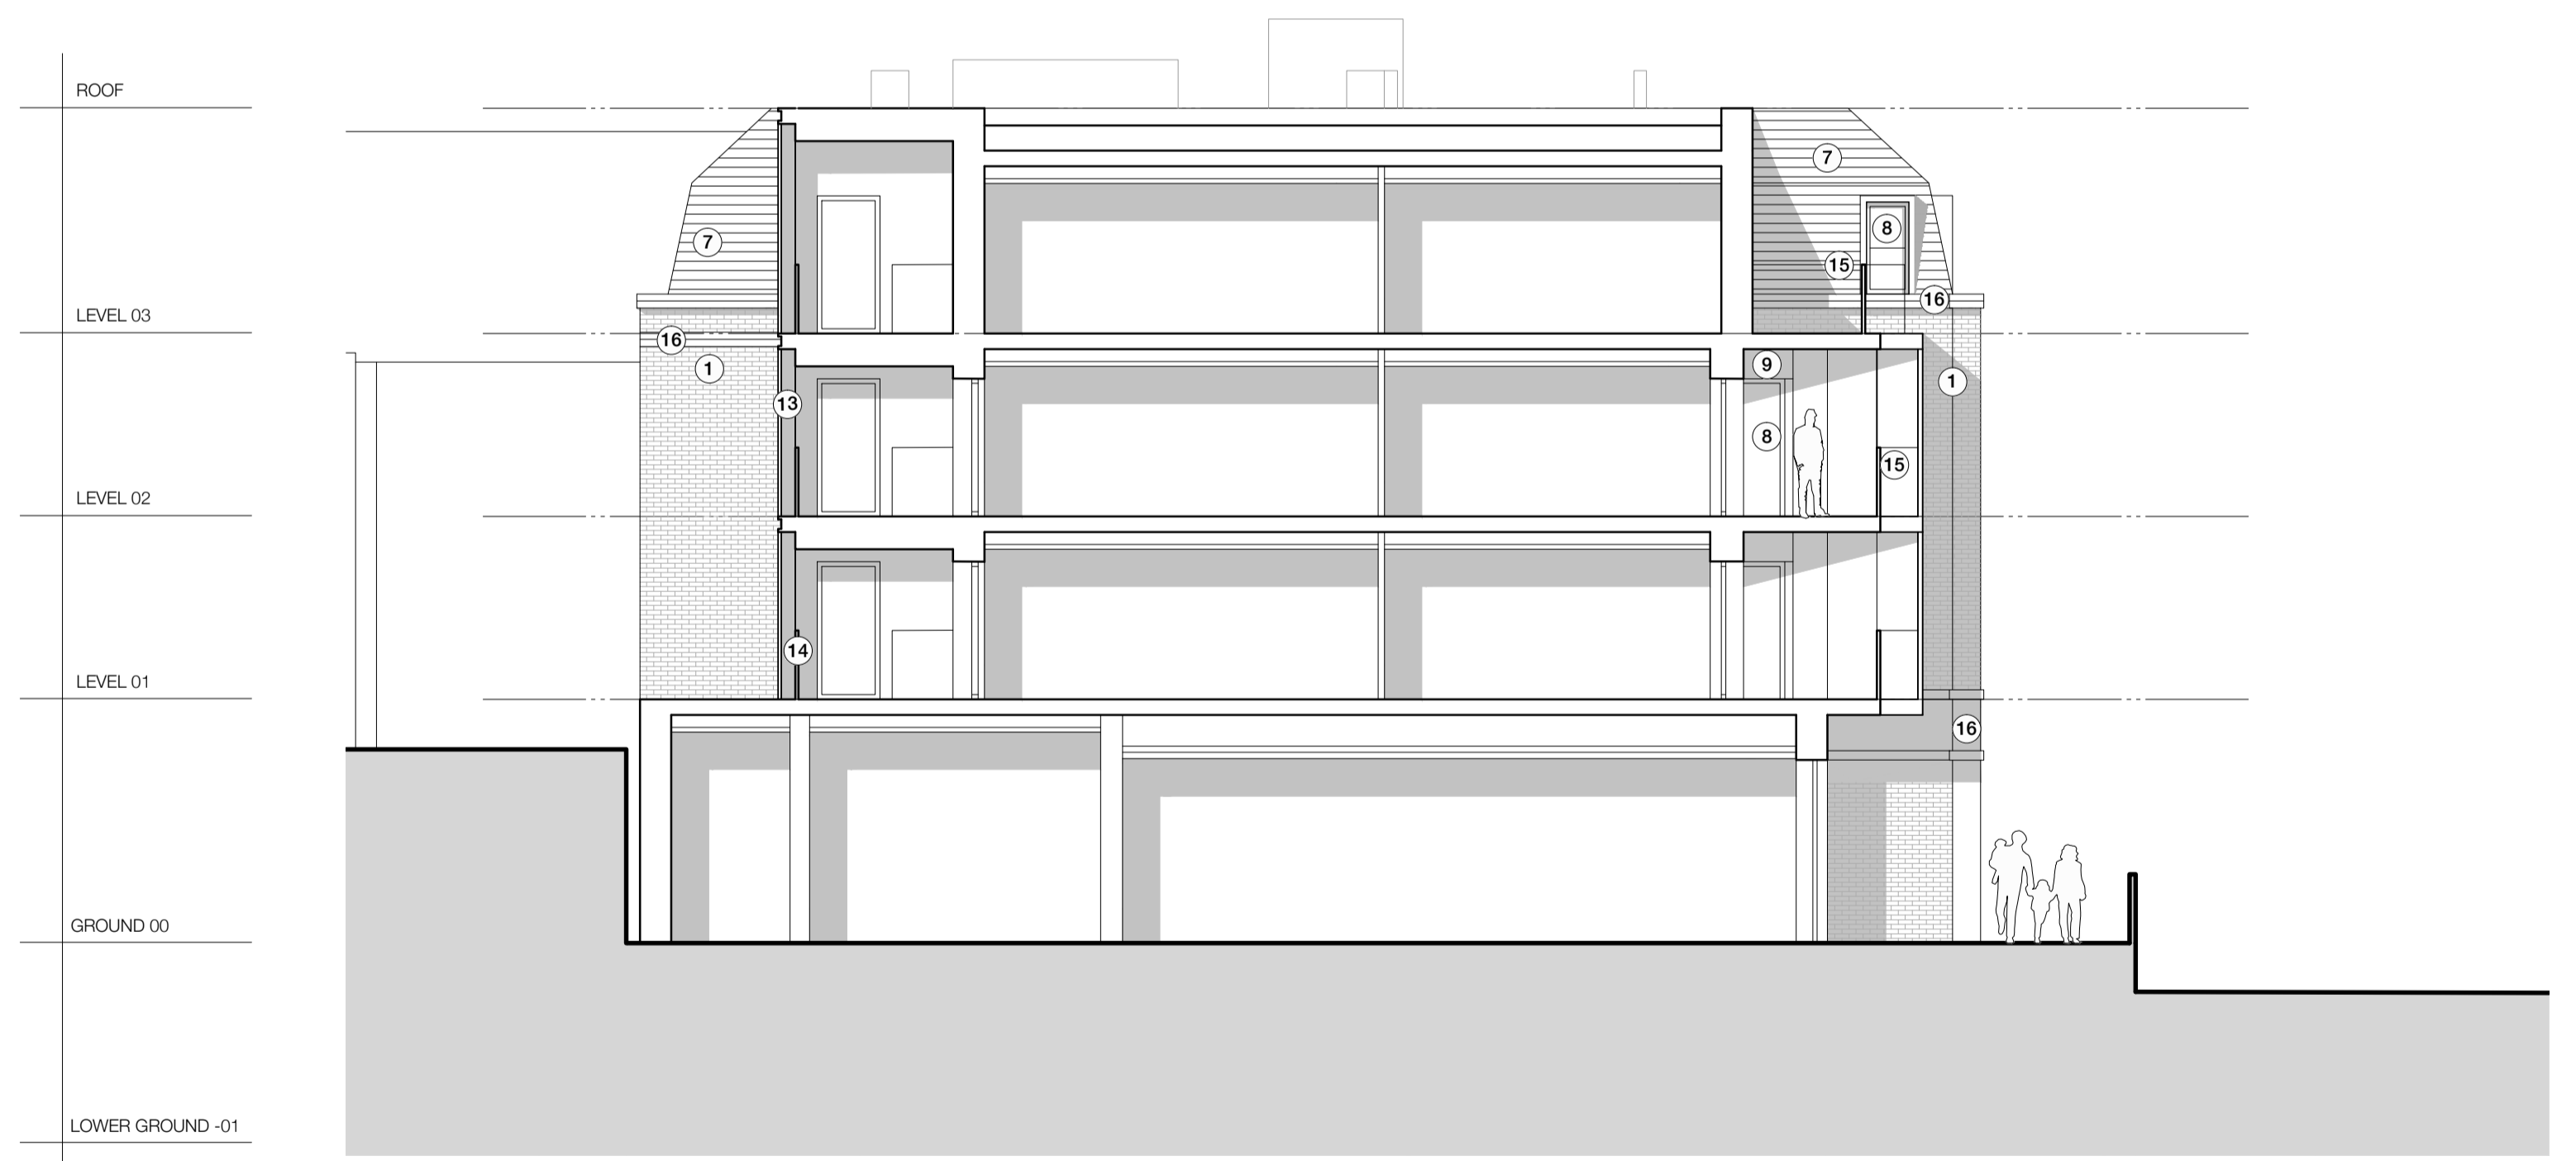

BUILDING A- PROPOSED ELEVATION D

01 Proposed Elevations A-C - Building A
Scale - 1:100

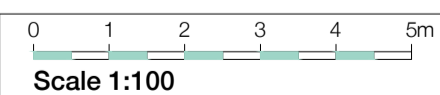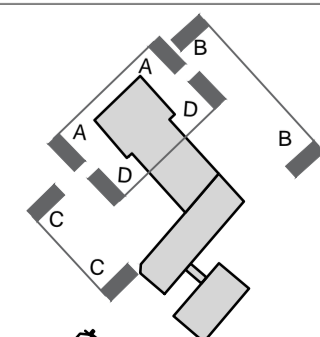

D03	ELEVATION UPDATE	RPP	17.11.17	RGF
D02	SCHEME UPDATE	RGF	10.11.17	RGF
D01	CJCT FIRST ISSUE	RPP	01.11.17	RGF
Rev.	Des.	By	Date	Ch.

Contractor must verify all dimensions on site before commencing any work or shop drawings. If this drawing exceeds the quantities taken in any way the Architects are to be informed before the work is initiated. Only figured dimensions to be taken from this drawing. Do not scale off this drawing. Drawings based on Ordnance Survey and / or existing record drawings - design and drawing content subject to Site Survey, Structural Survey, Site Investigations, Planning and Statutory Requirements and Approvals. Authorised reproduction from Ordnance Survey Map with permission of the Controller of Her Majesty's Stationery Office. Crown Copyright reserved. © careyjones chapmantolcher (Studio South) Ltd. All Rights Reserved

- Materials Legend:
1. Red Facing Brickwork
 2. Red Multi Facing Brickwork
 3. Buff Multi Facing Brickwork
 4. Grey Multi Facing Brickwork
 5. Soldier Coursing Brickwork Feature Band
 6. Inset Brickwork
 7. Roof Tiles
 8. PPC Aluminium Window
 9. PPC Aluminium Panel
 10. White Weatherboard
 11. Opaque/ Back Painted Glass

12. Louvred Panel
13. Perforated Metal Panel
14. Metal Balustrade
15. Glass Balustrade
16. Reconstituted Stone

The internal layouts within residential apartments and ancillary areas of buildings may be subject to design development.

The precise location of walls, internal doors, columns, risers and the detailed layout of bathroom and kitchen areas may be the subject of non-material changes and may vary from the internal layouts set out in these plans.

These minor alterations should not affect the position and arrangements of external doors and windows nor should they affect the relative relationship between habitable rooms and windows.

All materials shown or highlighted are indicative only and may be subject to changes made during detailed design development.


Project:	Twickenham	Job No.:	31033
Title:	Proposed Elevations	Drawn By:	RPP
Scale:	1:100@A1, 1:200@A3	Checked By:	RGF
Date:	November 2017	Revision:	D03

cjct
careyjones
chapmantolcher


Victoria House, Southampton Row
Bloomsbury, London WC1B 4EA
Tel +44 (0)20 7269 9400
Fax +44 (0)20 7269 9401
www.cjctstudios.com

Rose Wharf, East Street
Leeds LS9 8EE
Tel +44 (0)113 224 5000
Fax +44 (0)113 224 5001
info@cjctstudios.com


PRELIMINARY

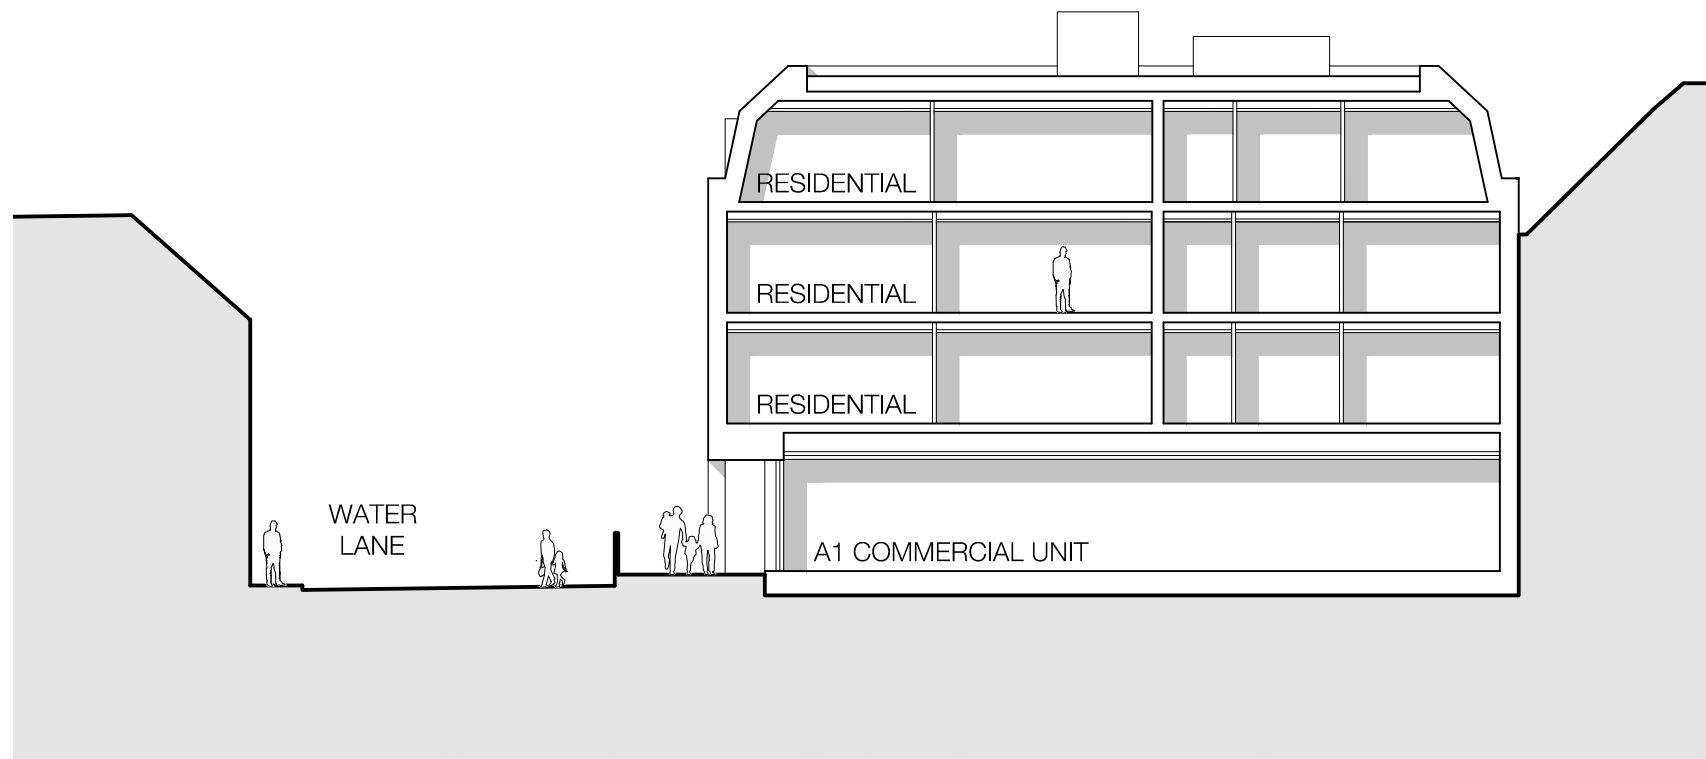


PROPOSED SECTION AA

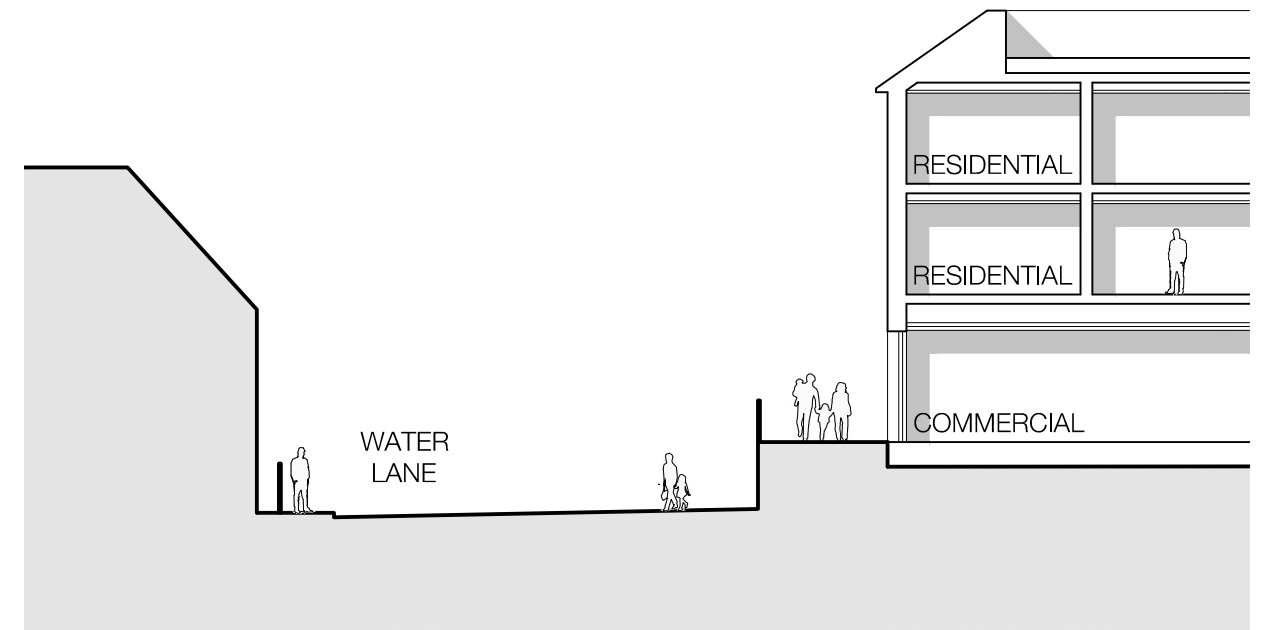

PROPOSED SECTION CC

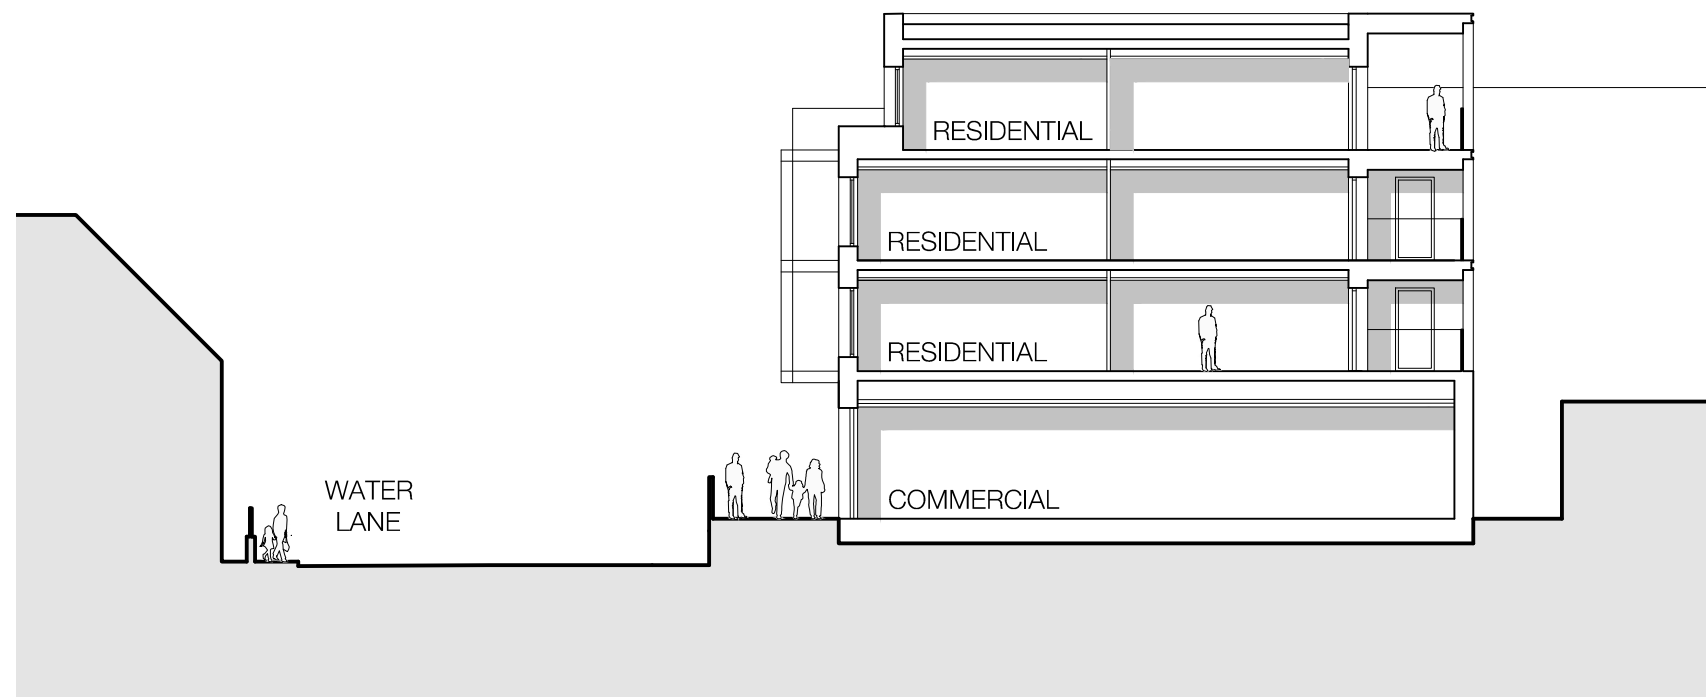

PROPOSED SECTION BB

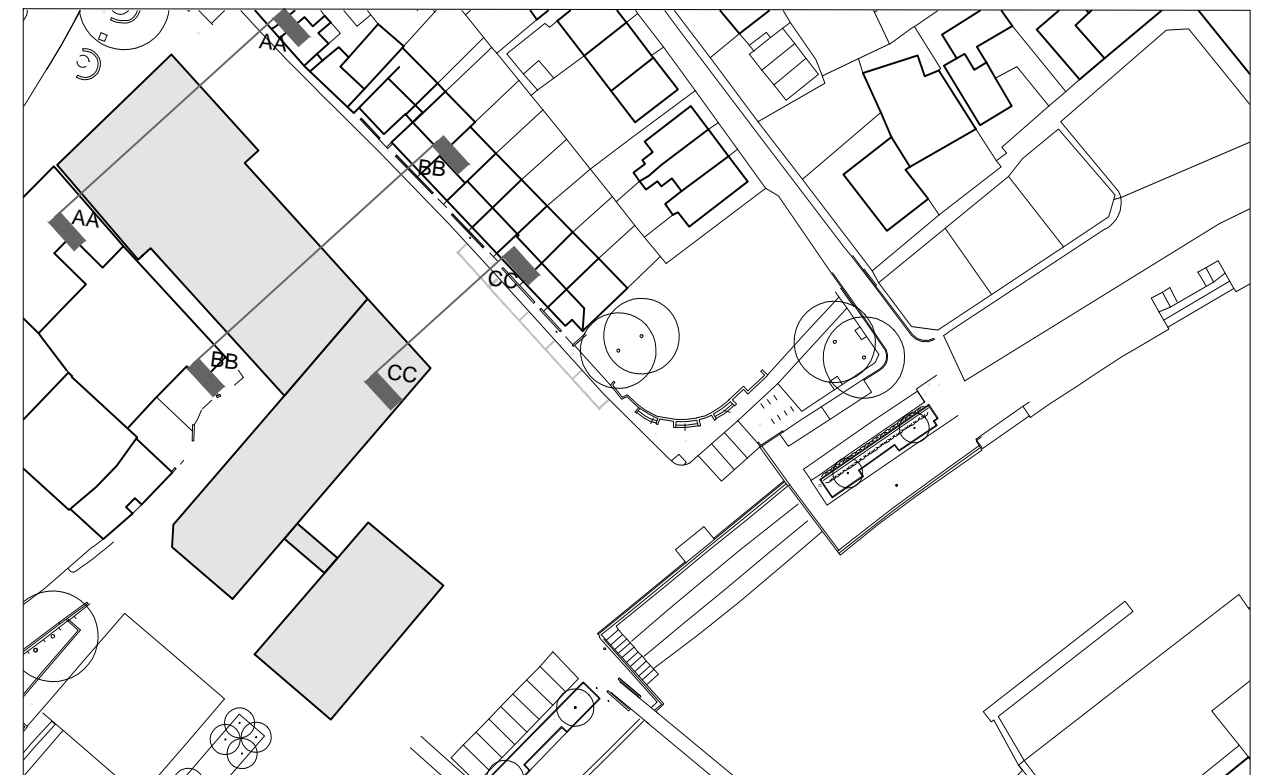

00 Proposed Sections AA-CC

Scale - 1:200

0 2 4 6 8 10m

Scale 1:200

Proposed Section AA-CC

Contractor must verify all dimensions on site before commencing any work or shop drawings. If this drawing exceeds the quantities taken in any way the Architects are to be informed before the work is initiated. Only figured dimensions to be taken from this drawing. Do not scale off this drawing. Drawings based on Ordnance Survey and / or existing record drawings - design and drawing content subject to Site Survey, Structural Survey, Site Investigations, Planning and Statutory Requirements and Approvals. Authorised reproduction from Ordnance Survey Map with permission of the Controller of Her Majesty's Stationery Office. Crown Copyright reserved. © careyjones chapmantolcher (Studio South) Ltd. All Rights Reserved



Project:
Twickenham

Job No.
30133

Title:
Proposed Sections AA-CC

Scale:
1:200

Drawn By:
RPP

Date:
November 2017

Checked By:
RGF

Drawing No:
(20)_300

Revision:
D03




cjct
careyjones
chapmantolcher

Victoria House, Southampton Row
Bloomsbury, London WC1B 4EA
Tel +44 (0)20 7269 9400
Fax +44 (0)20 7269 9401
www.cjctstudios.com

Rose Wharf, East Street
Leeds LS9 8EE
Tel +44 (0)113 224 5000
Fax +44 (0)113 224 5001
info@cjctstudios.com

Rev.	Des.	By	Date	Ch.
D03	PLANT UPDATED	RPP	17.11.17	RGF
D02	SCHEME UPDATE	RGF	14.11.17	TNT
D01	CJCT FIRST ISSUE	RPP	01.11.17	RGF

PRELIMINARY

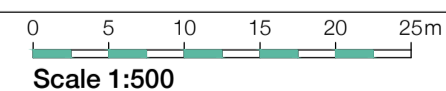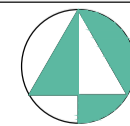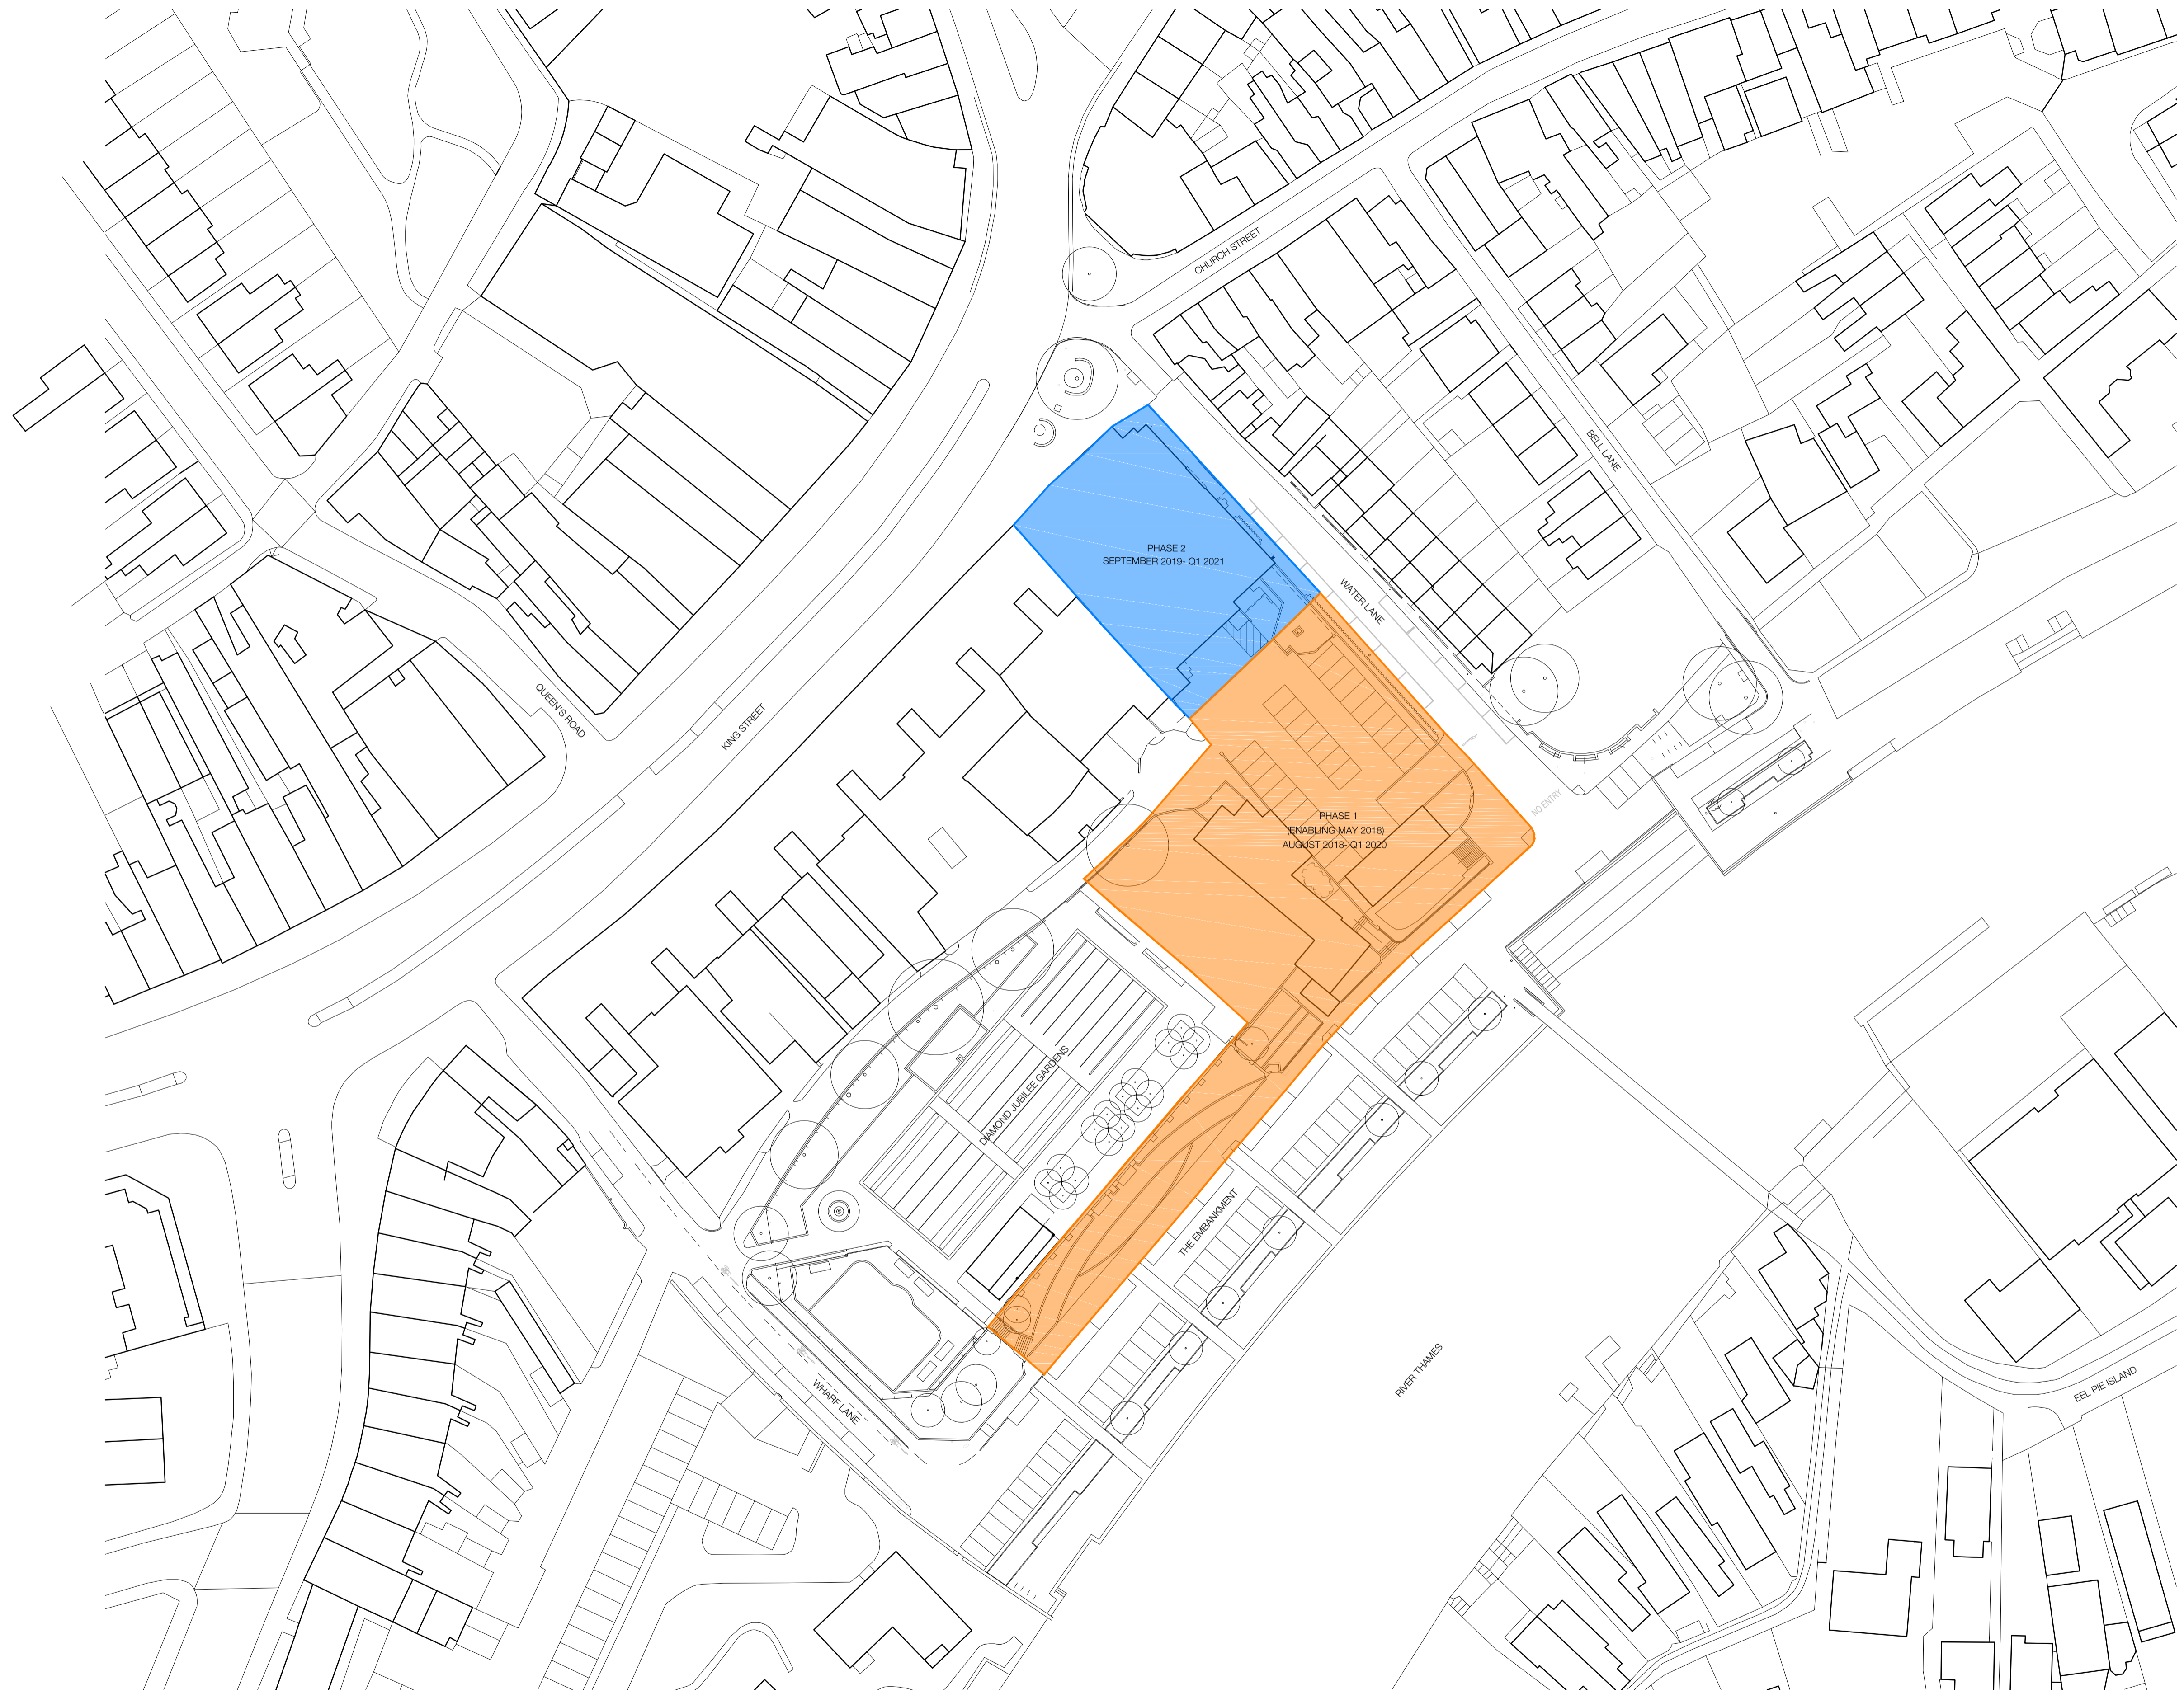

Demolition Plan 1:500

Contractor must verify all dimensions on site before commencing any work or shop drawings. If this drawing exceeds the quantities taken in any way the Architects are to be informed before the work is initiated. Only figured dimensions to be taken from this drawing. Do not scale off this drawing. Drawings based on Ordnance Survey and / or existing record drawings - design and drawing content subject to Site Survey, Structural Survey, Site Investigations, Planning and Statutory Requirements and Approvals. Authorised reproduction from Ordnance Survey Map with permission of the Controller of Her Majesty's Stationery Office. Crown Copyright reserved. © careyjones chapmantolcher (Studio South) Ltd. All Rights Reserved

The internal layouts within residential apartments and ancillary areas of buildings may be subject to design development.

The precise location of walls, internal doors, columns, risers and the detailed layout of bathroom and kitchen areas may be the subject of non-material changes and may vary from the internal layouts set out in these plans.

These minor alterations should not affect the position and arrangements of external doors and windows nor should they affect the relative relationship between habitable rooms and windows.

All materials shown or highlighted are indicative only and may be subject to changes made during detailed design development.

Project: Twickenham	Job No. 31033
Title: Demolition	
Scale: 1:500@A1, 1:1000@ A3	Drawn By: RPP
Date: November 2017	Checked By: RGF
Drawing No: (20)_500	Revision: D01



Victoria House, Southampton Row
Bloomsbury, London WC1B 4EA
Tel +44 (0)20 7269 9400
Fax +44 (0)20 7269 9401
www.cjctstudios.com

Rose Wharf, East Street
Leeds LS9 8EE
Tel +44 (0)113 224 5000
Fax +44 (0)113 224 5001
info@cjctstudios.com

PRELIMINARY