


SANDYCOMBE ROAD

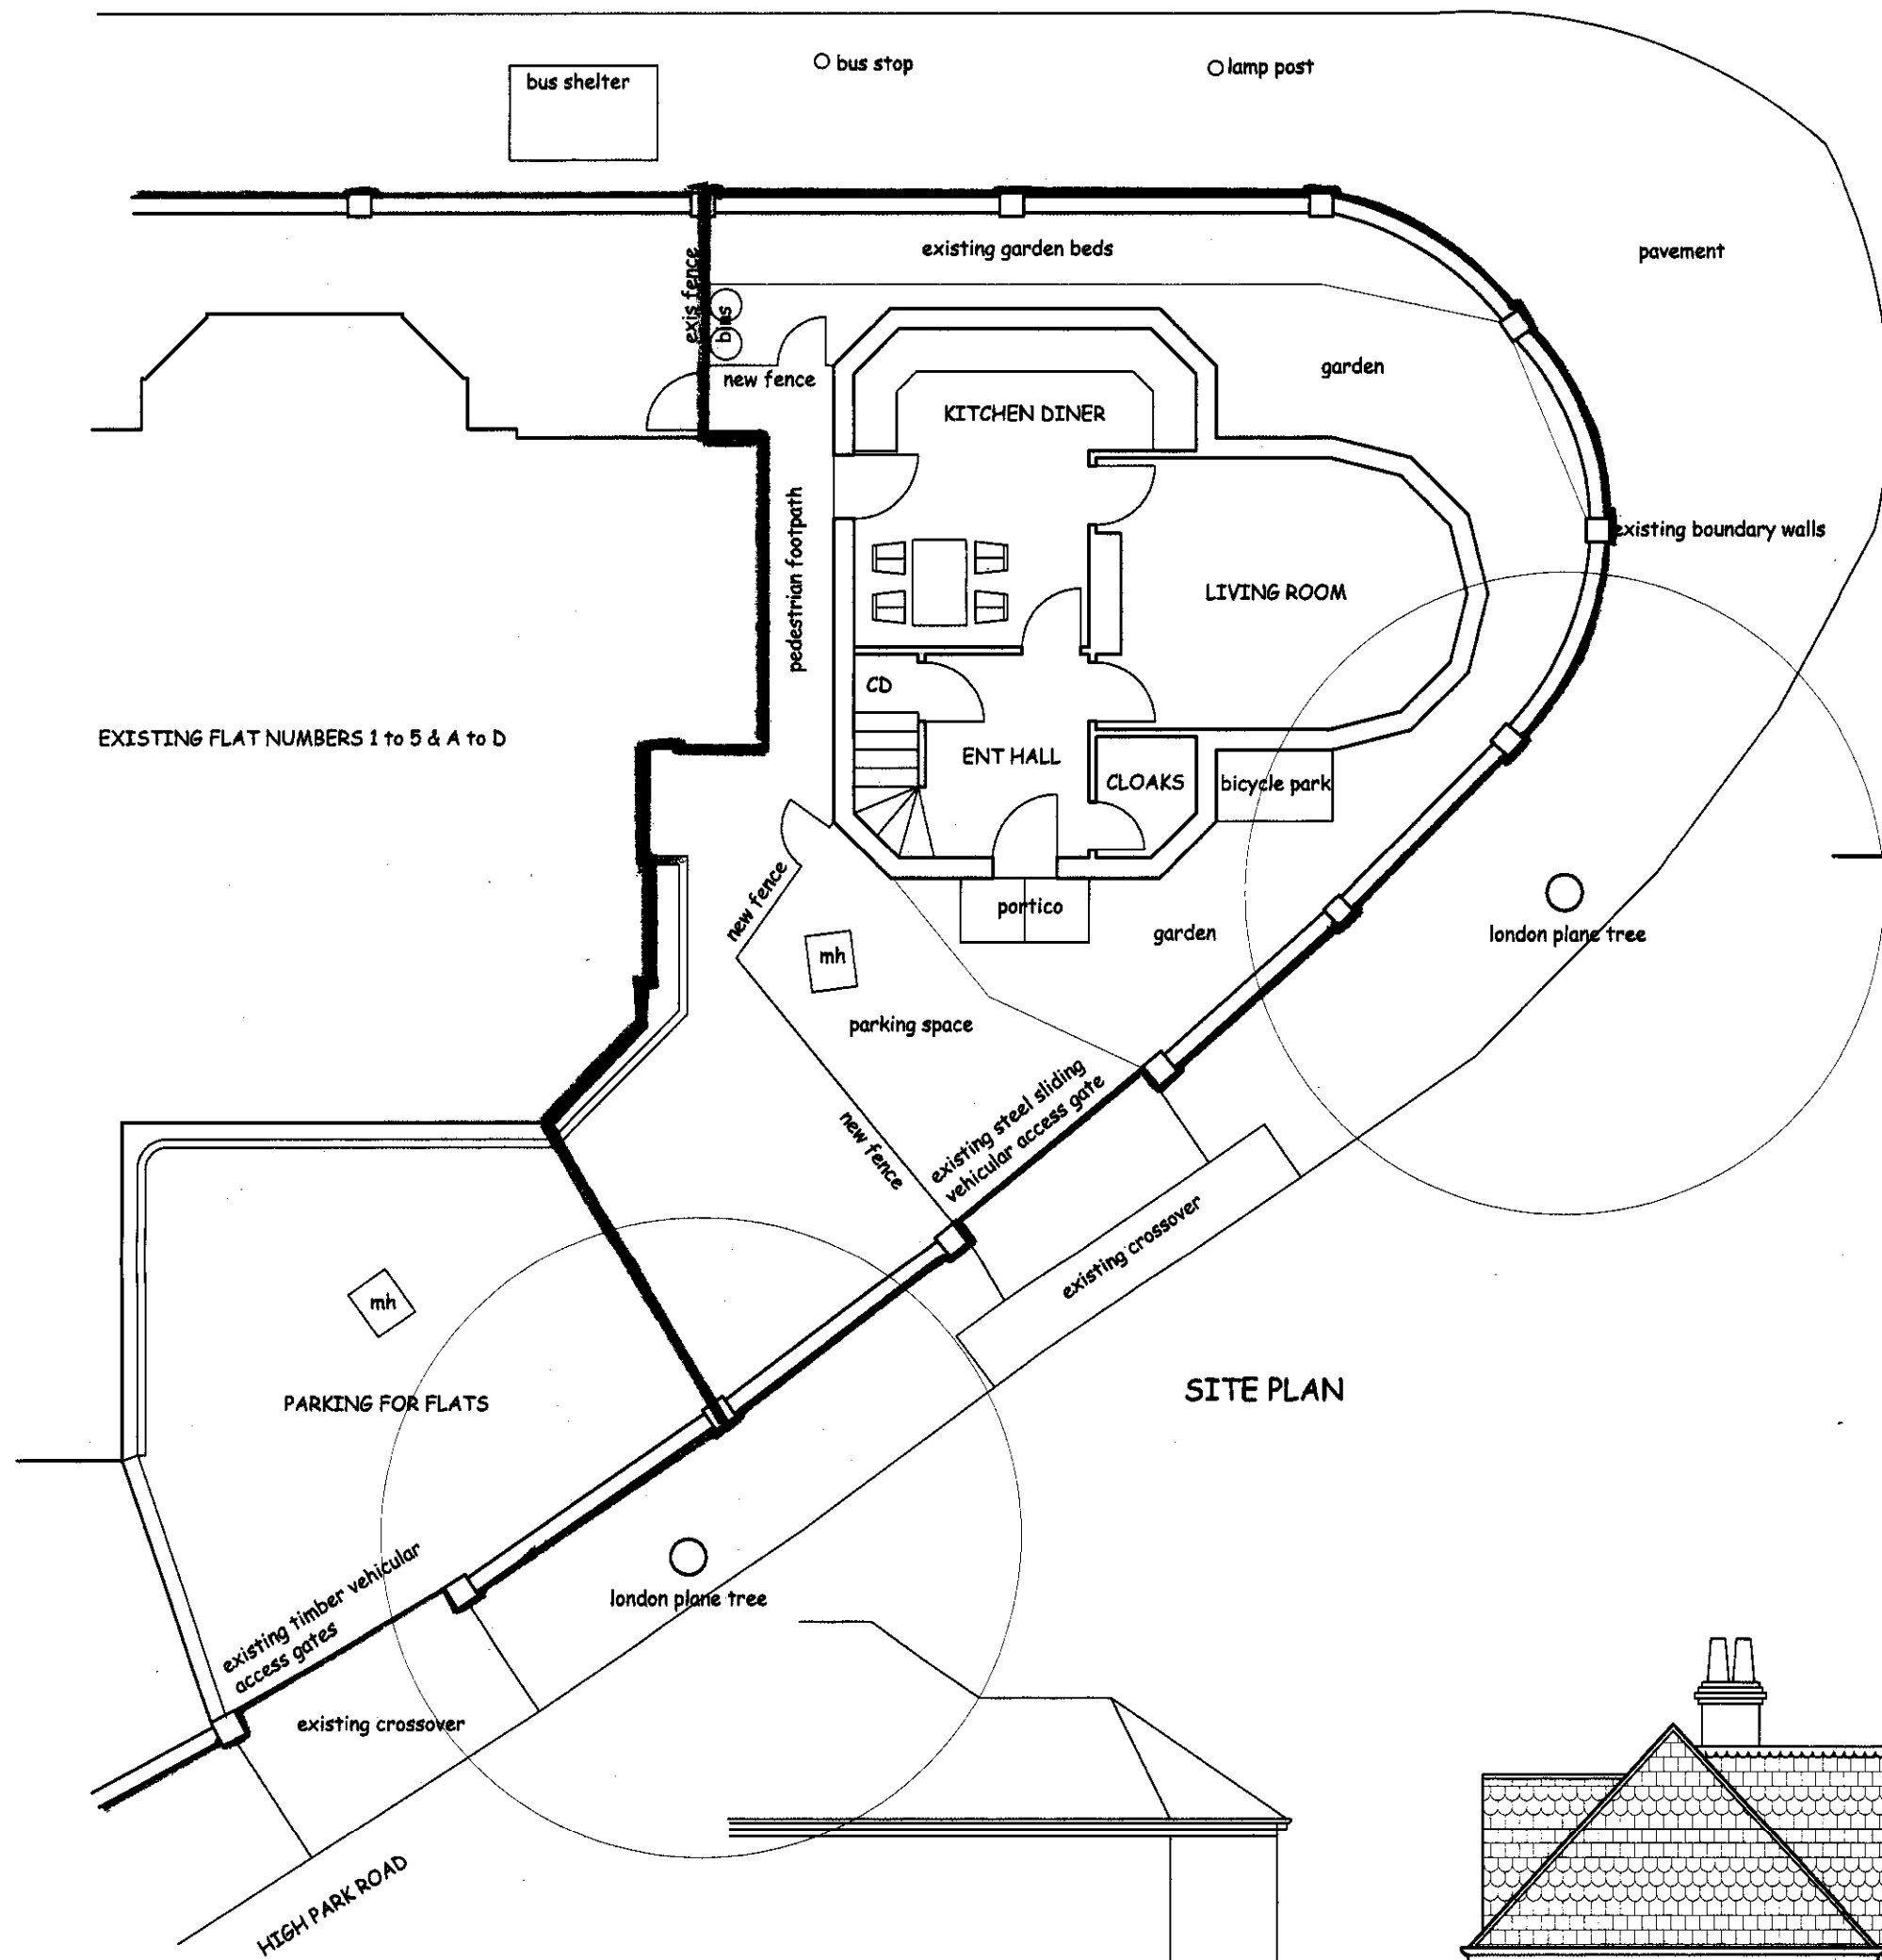

SITE PLAN



PROPOSED ELEVATION TO SANDYCOMBE ROAD

SECOND FLOOR LEVEL


FIRST FLOOR LEVEL

UPPER DATUM 1740

LOWER DATUM 380

GROUND FLOOR LEVEL

FLOOR LEVEL OF FLATS

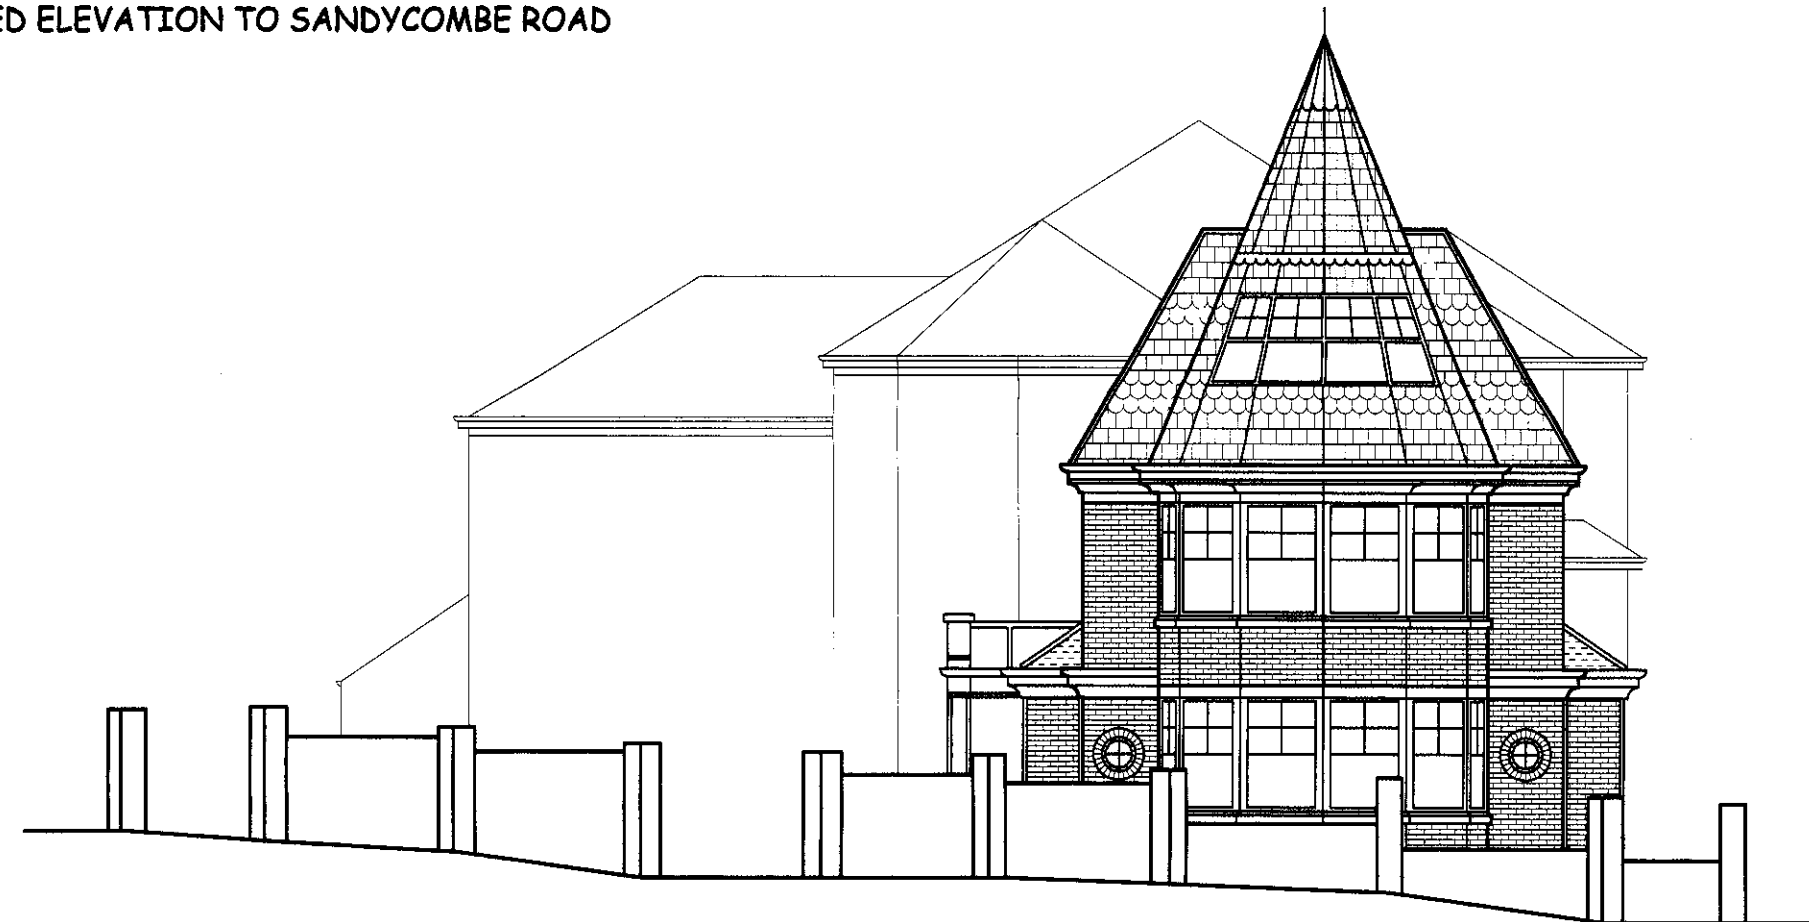

PROPOSED ELEVATION TO STATION PARADE

SECOND FLOOR LEVEL

FIRST FLOOR LEVEL

UPPER DATUM 1740

LOWER DATUM 380

GROUND FLOOR LEVEL

FLOOR LEVEL OF FLATS



PROPOSED ELEVATION TO HIGH PARK ROAD

RECEIVED
13 JUN 2006
PLANNING

06/1987/FUL

QUINTON SELBY
CHARTERED BUILDING SURVEYORS

THE STUDIO
CAMBRIDGE MEWS
OFF CAMBRIDGE ROAD
KEW RICHMOND
SURREY TW9 3JB
Tel No: 020 8255 1390
Fax No: 020 8255 0921

Revisions:-	
APR 06	Elevations revised

Project:-
373 SANDYCOMBE ROAD KEW SURREY

Dwg Title:-
**PROPOSED NEW HOUSE -
SITE PLAN & ELEVATIONS**

Scale:
1:100
Date:
DEC 2004

Dwg No: SR373/RAC/01
Revision:
A