




Side

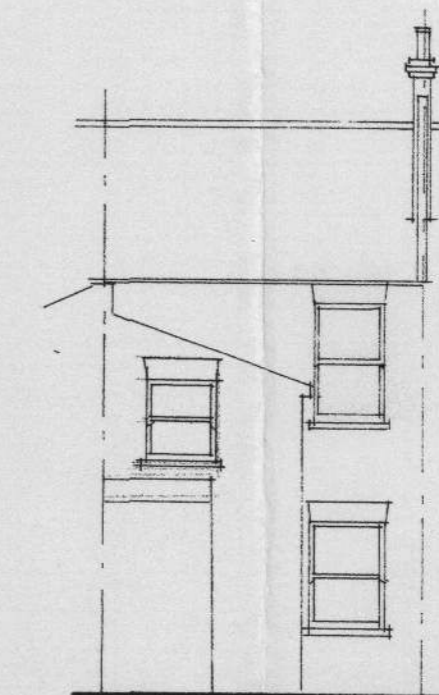


Rear

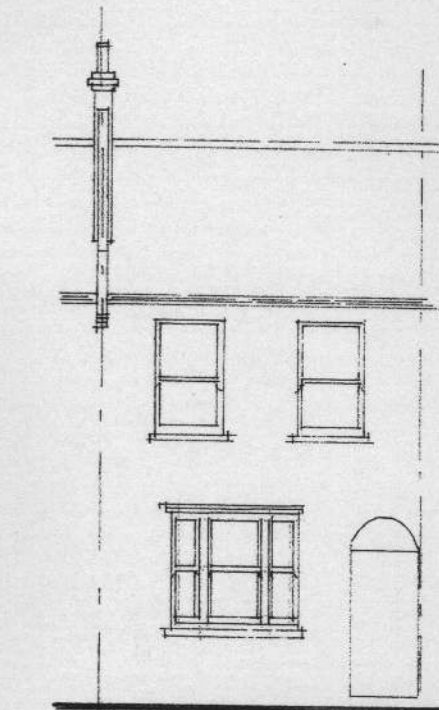


Front

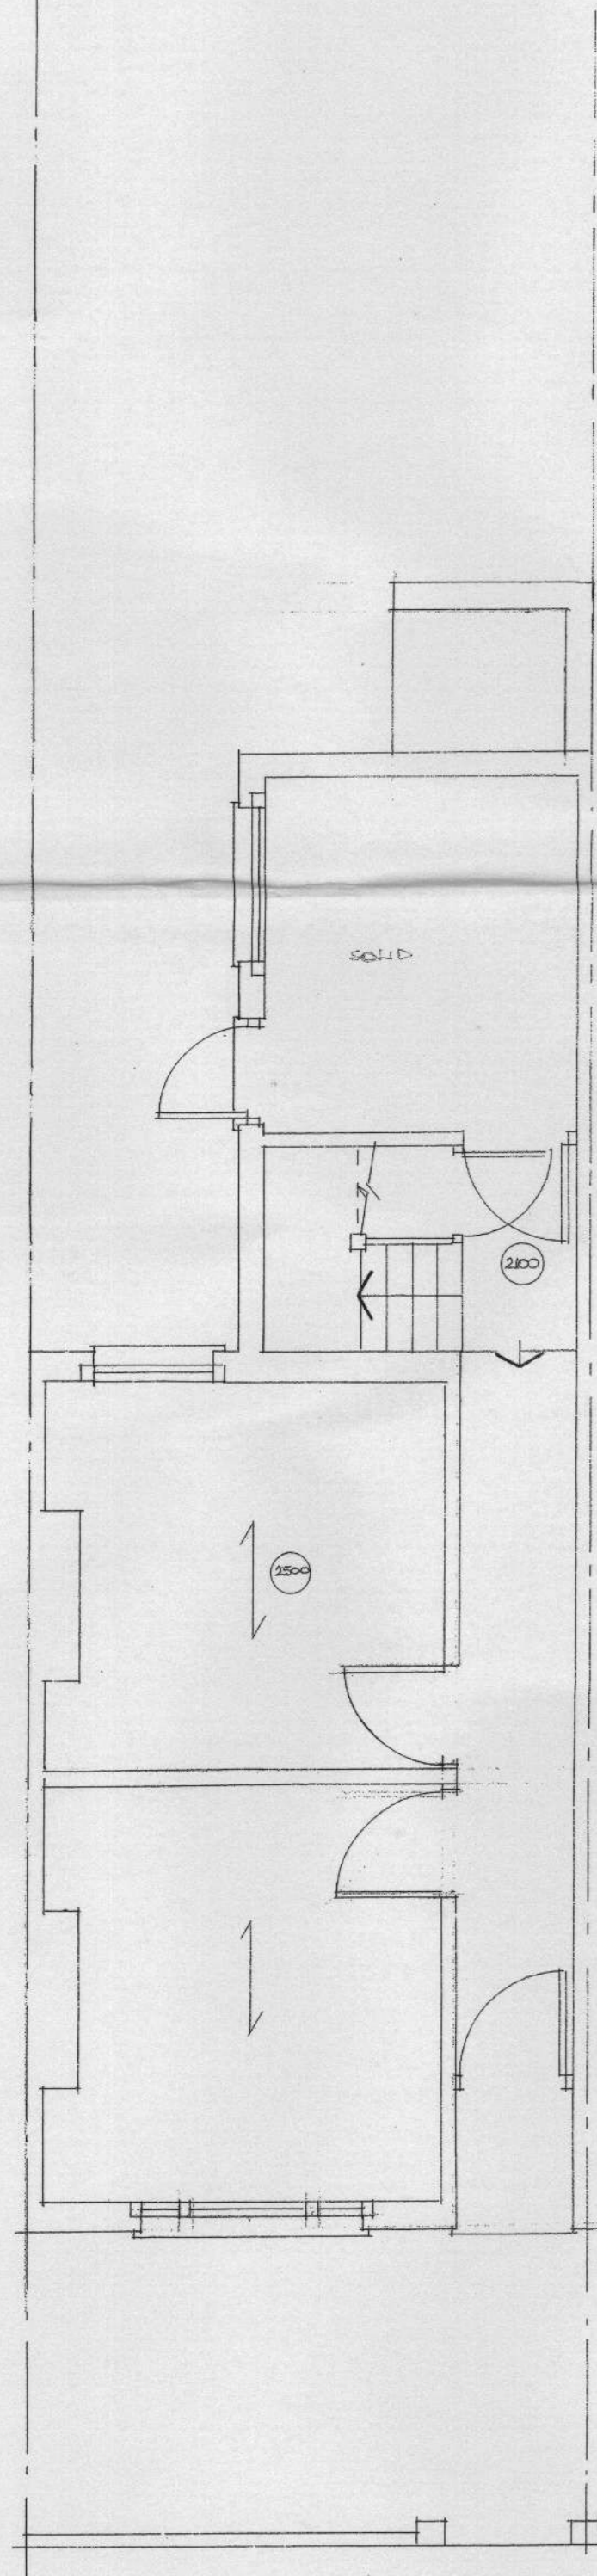


Ground

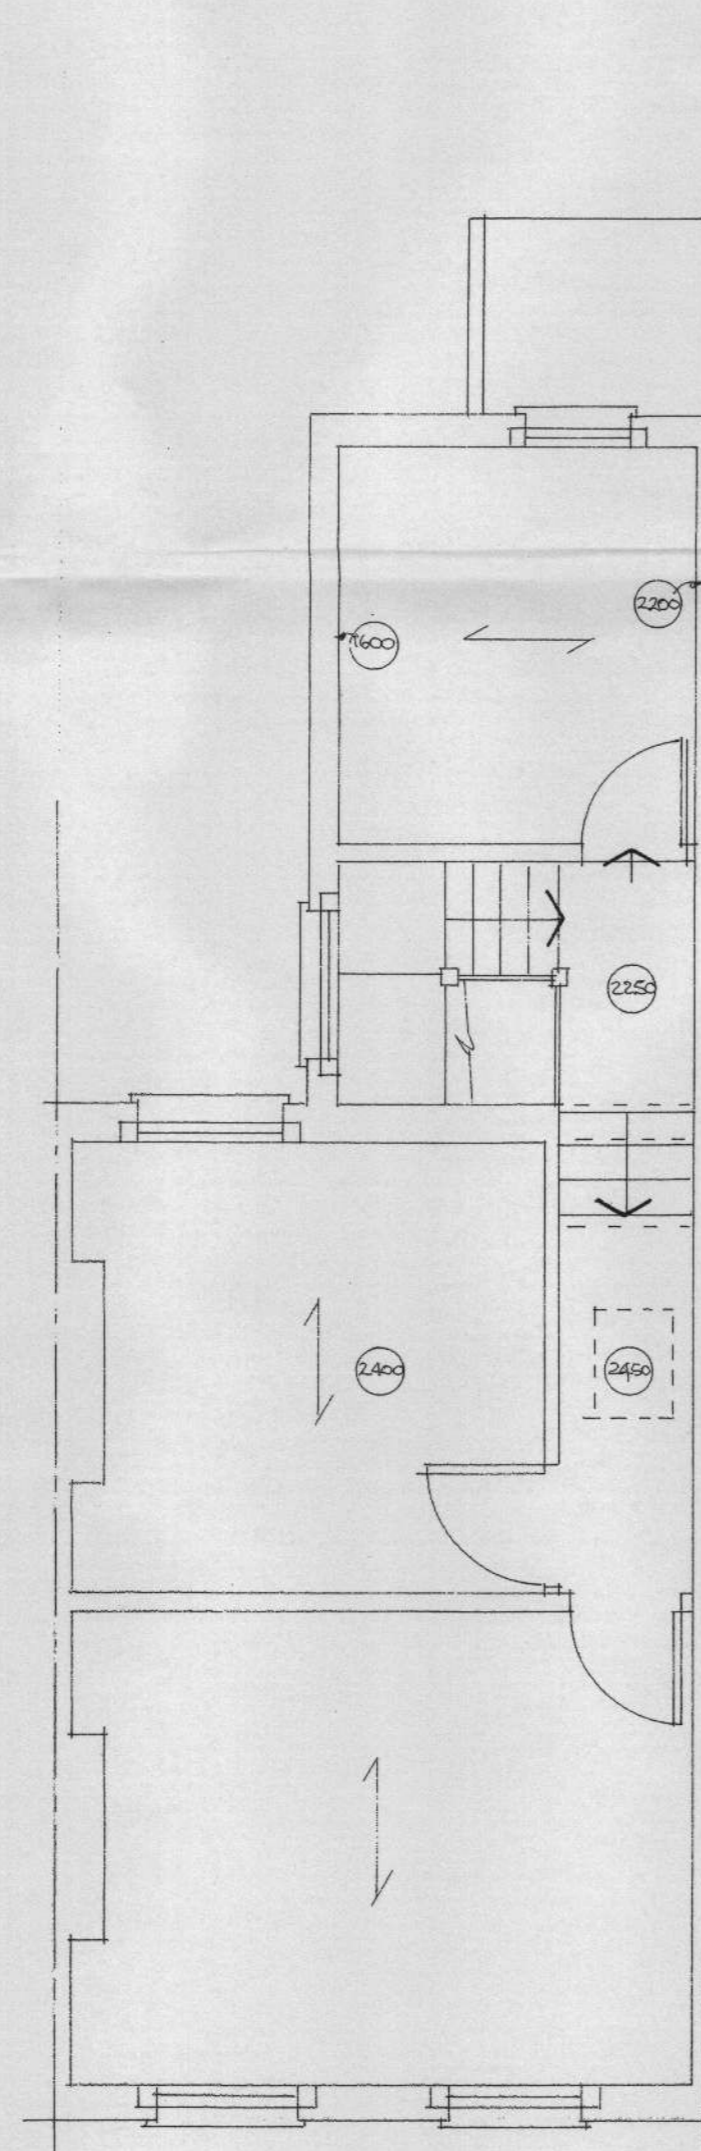

First

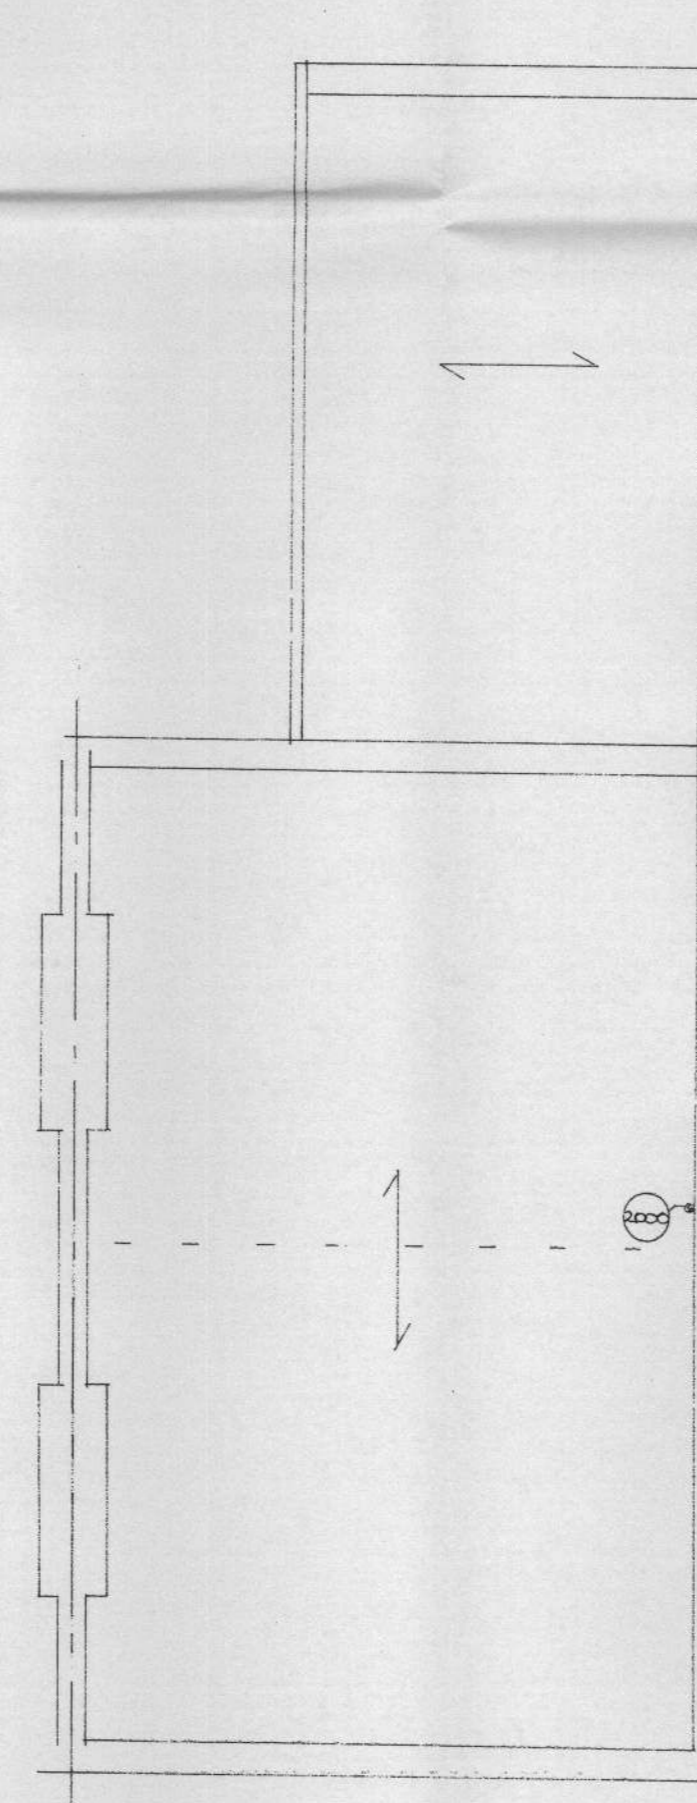

Loft

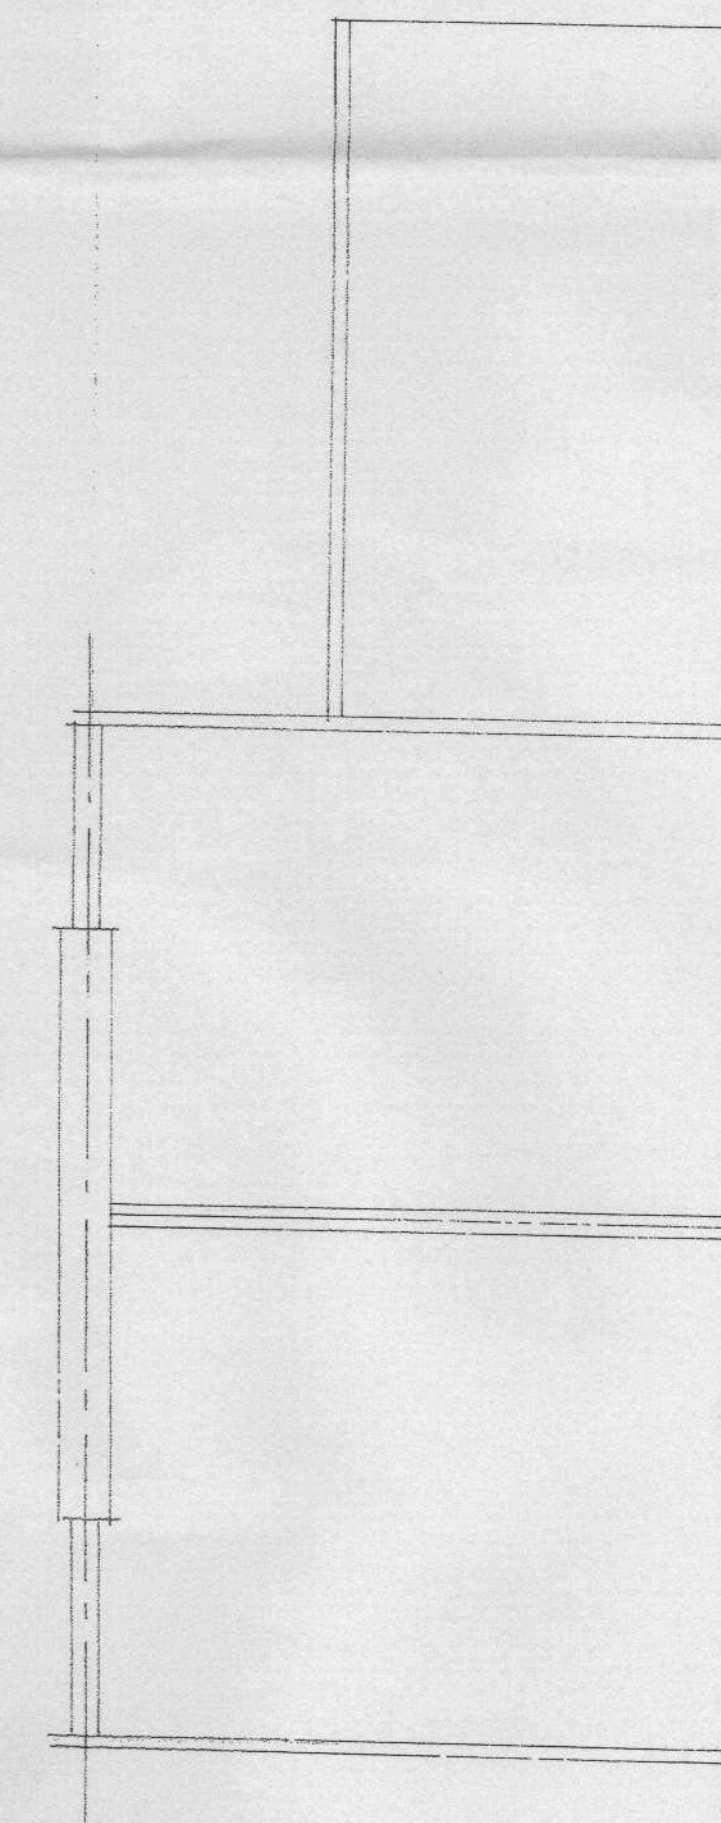

Roof

RECEIVED
14 JUN 2006
PLANNING

06/2001/S192

Project 48, Thorne St., SW 13.
Drawing Floor plans & elevations as EXISTING
Scale 150:100 Date June '06 Drawing No 001 Rev
Finney & Co
Architectural & Building Surveying Consultants.
Project Managers.
19 Gartmoor Gardens, Wimbledon, SW19 6NX Tel 020 8789 2000