

**Waldegrave Business Park.**

06/21027/PUL




**East Elevation**

For West Elevation  
(to Waldegrave Road)  
see drawing number 3.




**North & South Elevations.**

(28)  
Alternative entrance if occupier takes units 27 and 29

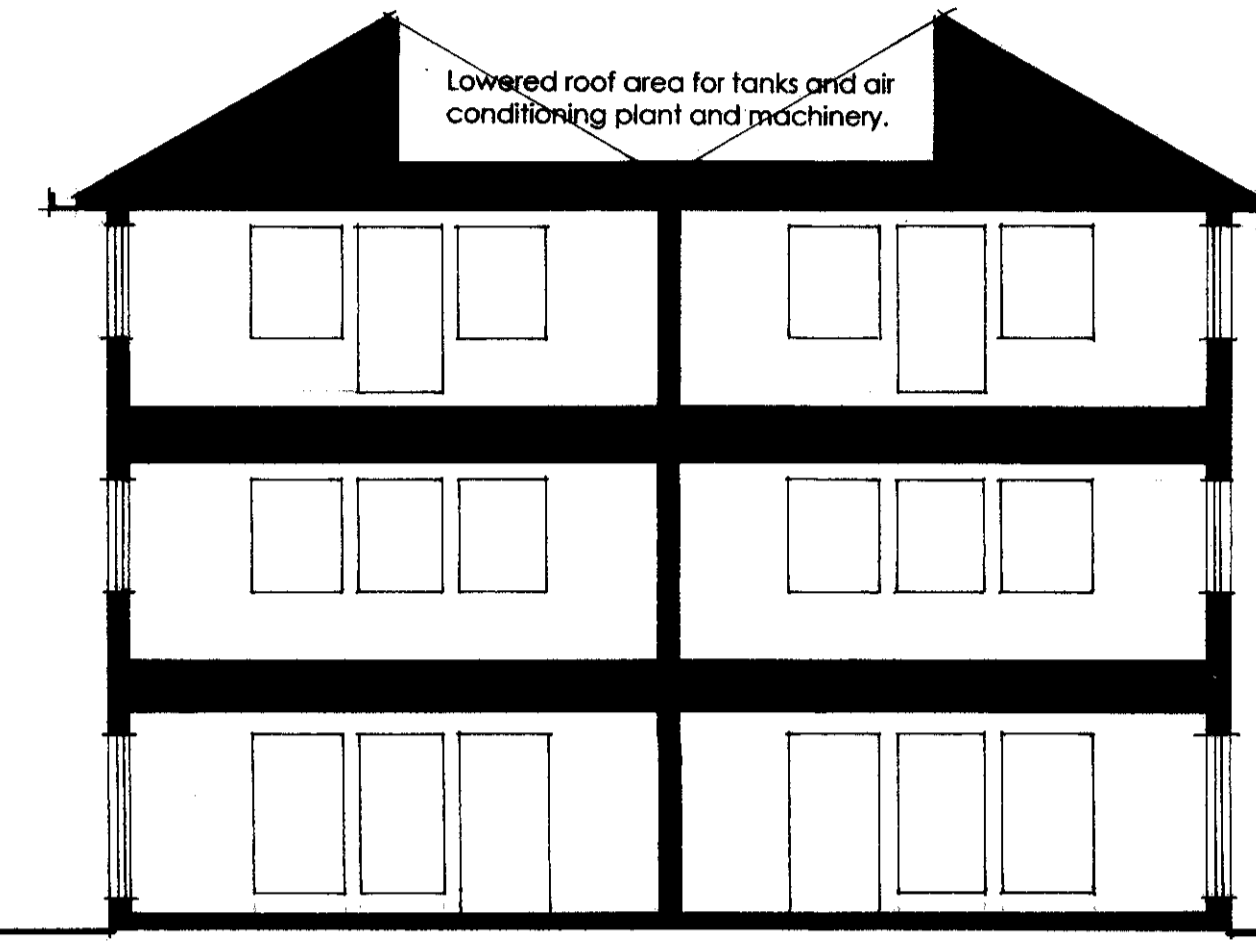


**Section A - A.**

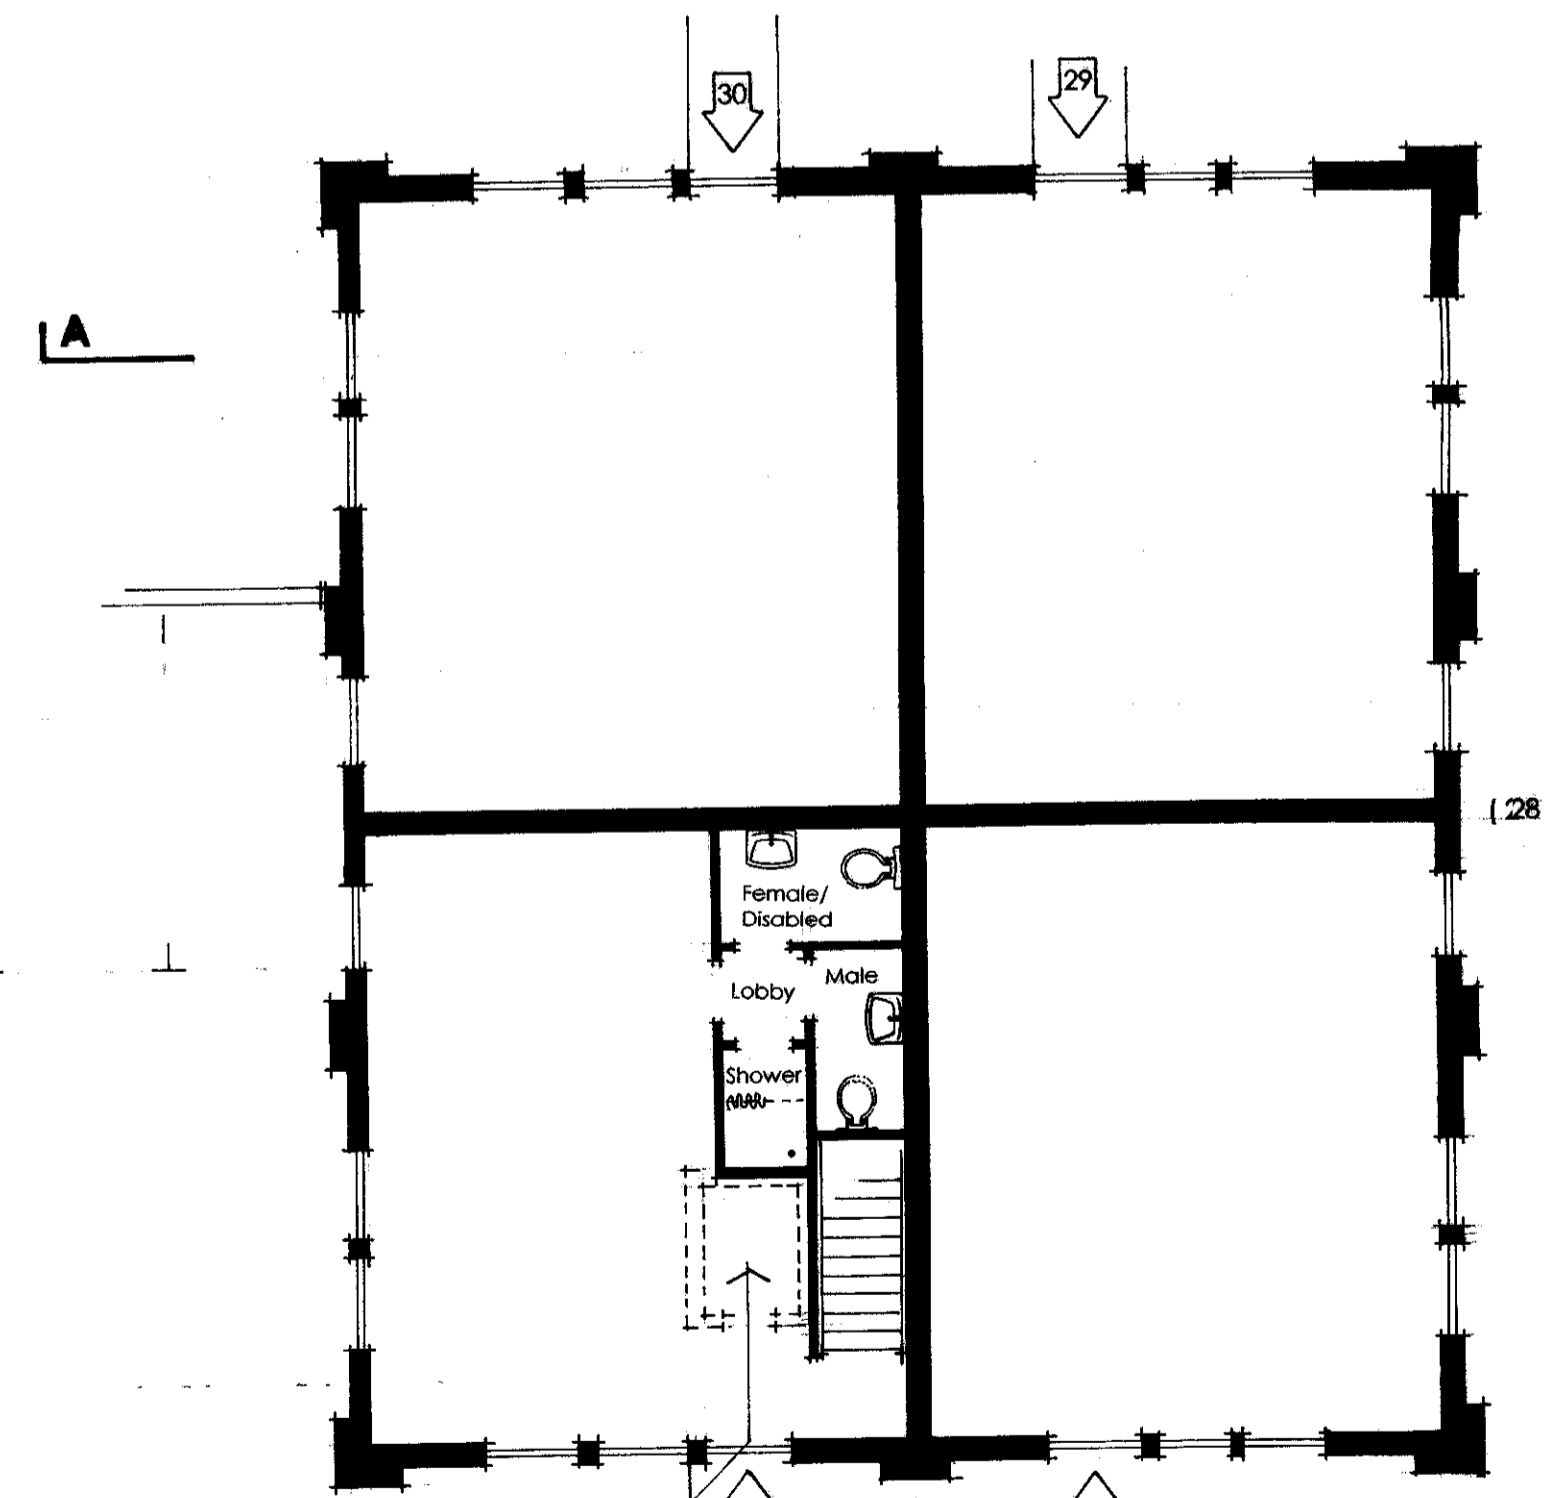


**Ground Floor Plan ( Level 0.200 )**

Lift if occupiers takes over 200m<sup>2</sup> of floor space above ground floor.

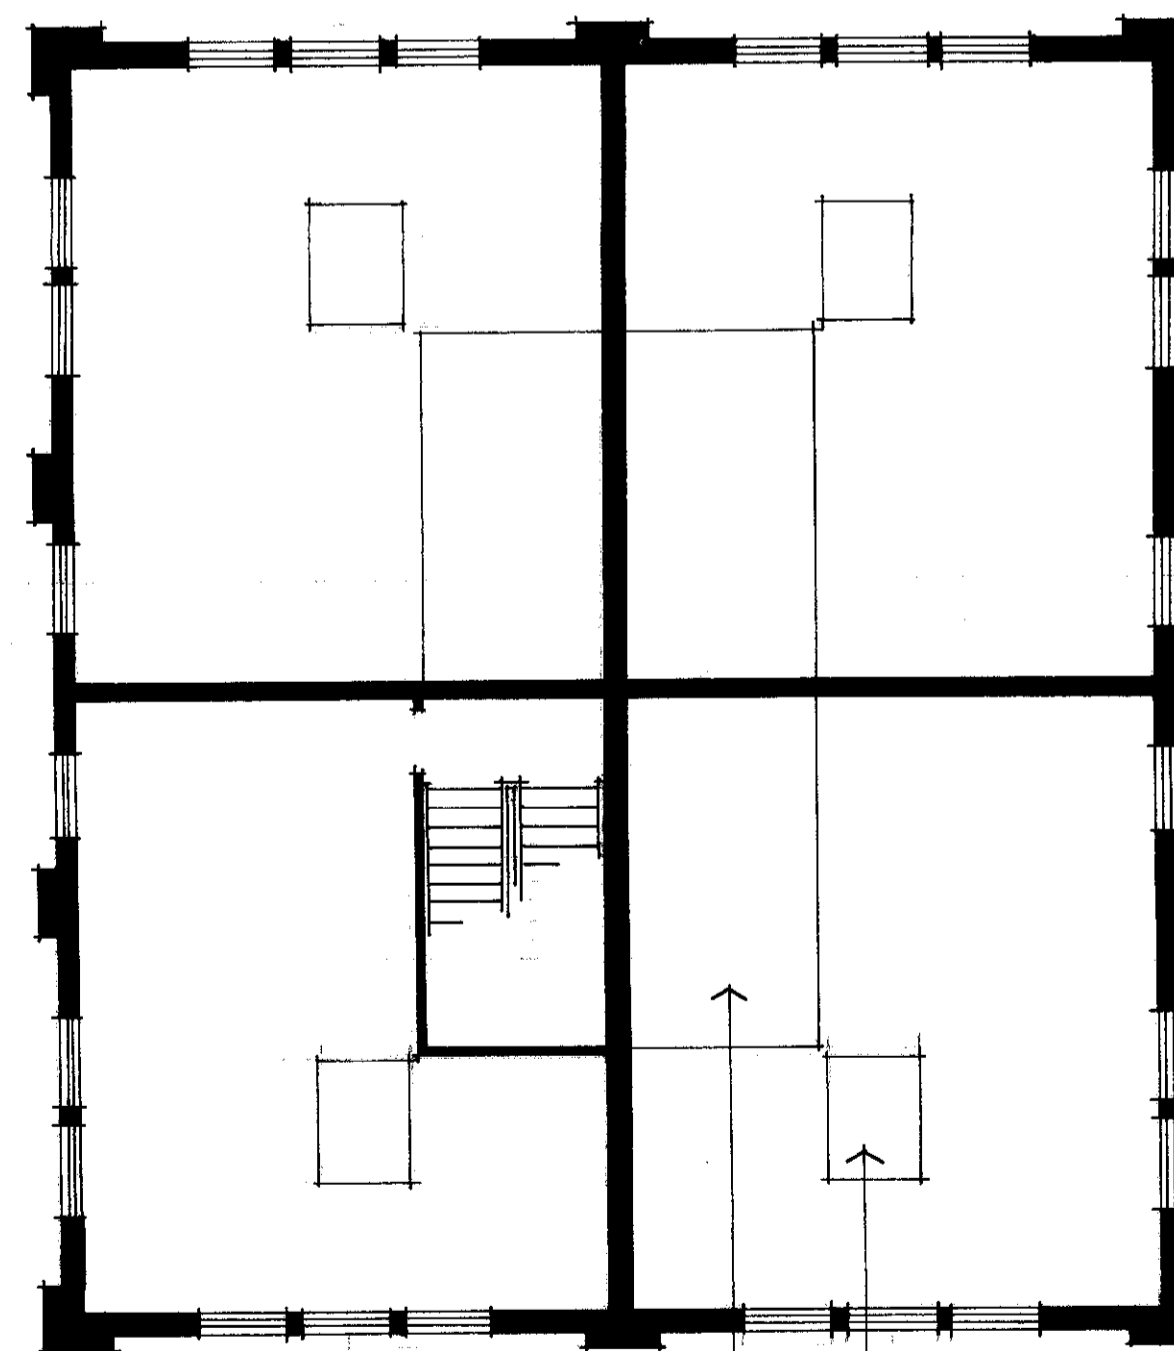

**First Floor Plan ( Level 3.600 )**

Openings in floor slabs ready to take stairs and lift as required by occupiers. ( or infill )

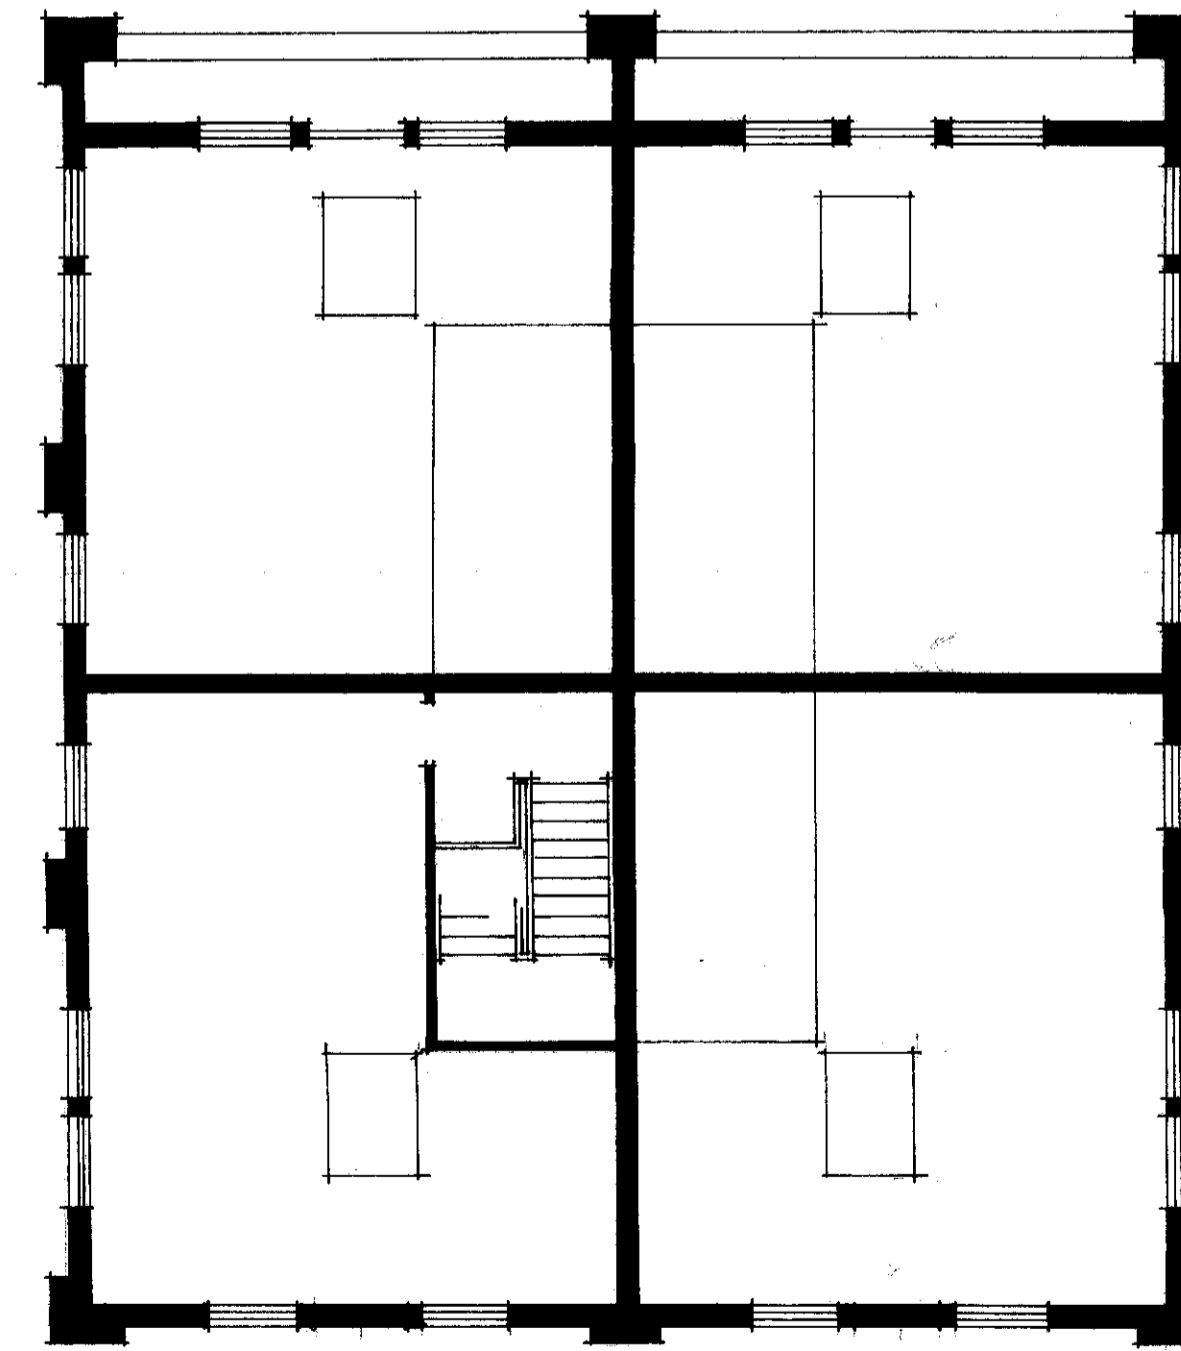

**Second Floor Plan ( Level 7.000 )**

All buildings to be constructed open plan, to give flexible accommodation in a range of sizes to occupiers needs.

This drawing shows Building "A", indicitvely as four units.

Site  
8 Waldegrave Road  
Twickenham  
TW2 1 8LD

Title  
Demolition of the existing and the erection of new Business Units of varying sizes.

Proposal  
Building "A" General Arrangement.

Scale 1 : 100 ( @ A1 )

Date Ma / 2006

Job Number 502

Drawing Number

4

**M.M.C.**  
properties limited

12 Castle Business Village Station Road Hampton TW12 2BX.  
T: 020 8979 8555 F: 020 8979 2164 M: info@mml.co.uk