



No dimensions to be scaled from drawing
 All dimensions to be checked on site
 Any discrepancies between this drawing and any information given elsewhere are to be reported to Architect immediately
 © Angus Leybourne & Co.

Rev	Description	Date
A	AMMENDMENT AS PER COMMENT	13/12/05
B	AMMENDMENT AS PER COMMENT	22/05/06


06/2113/HOT

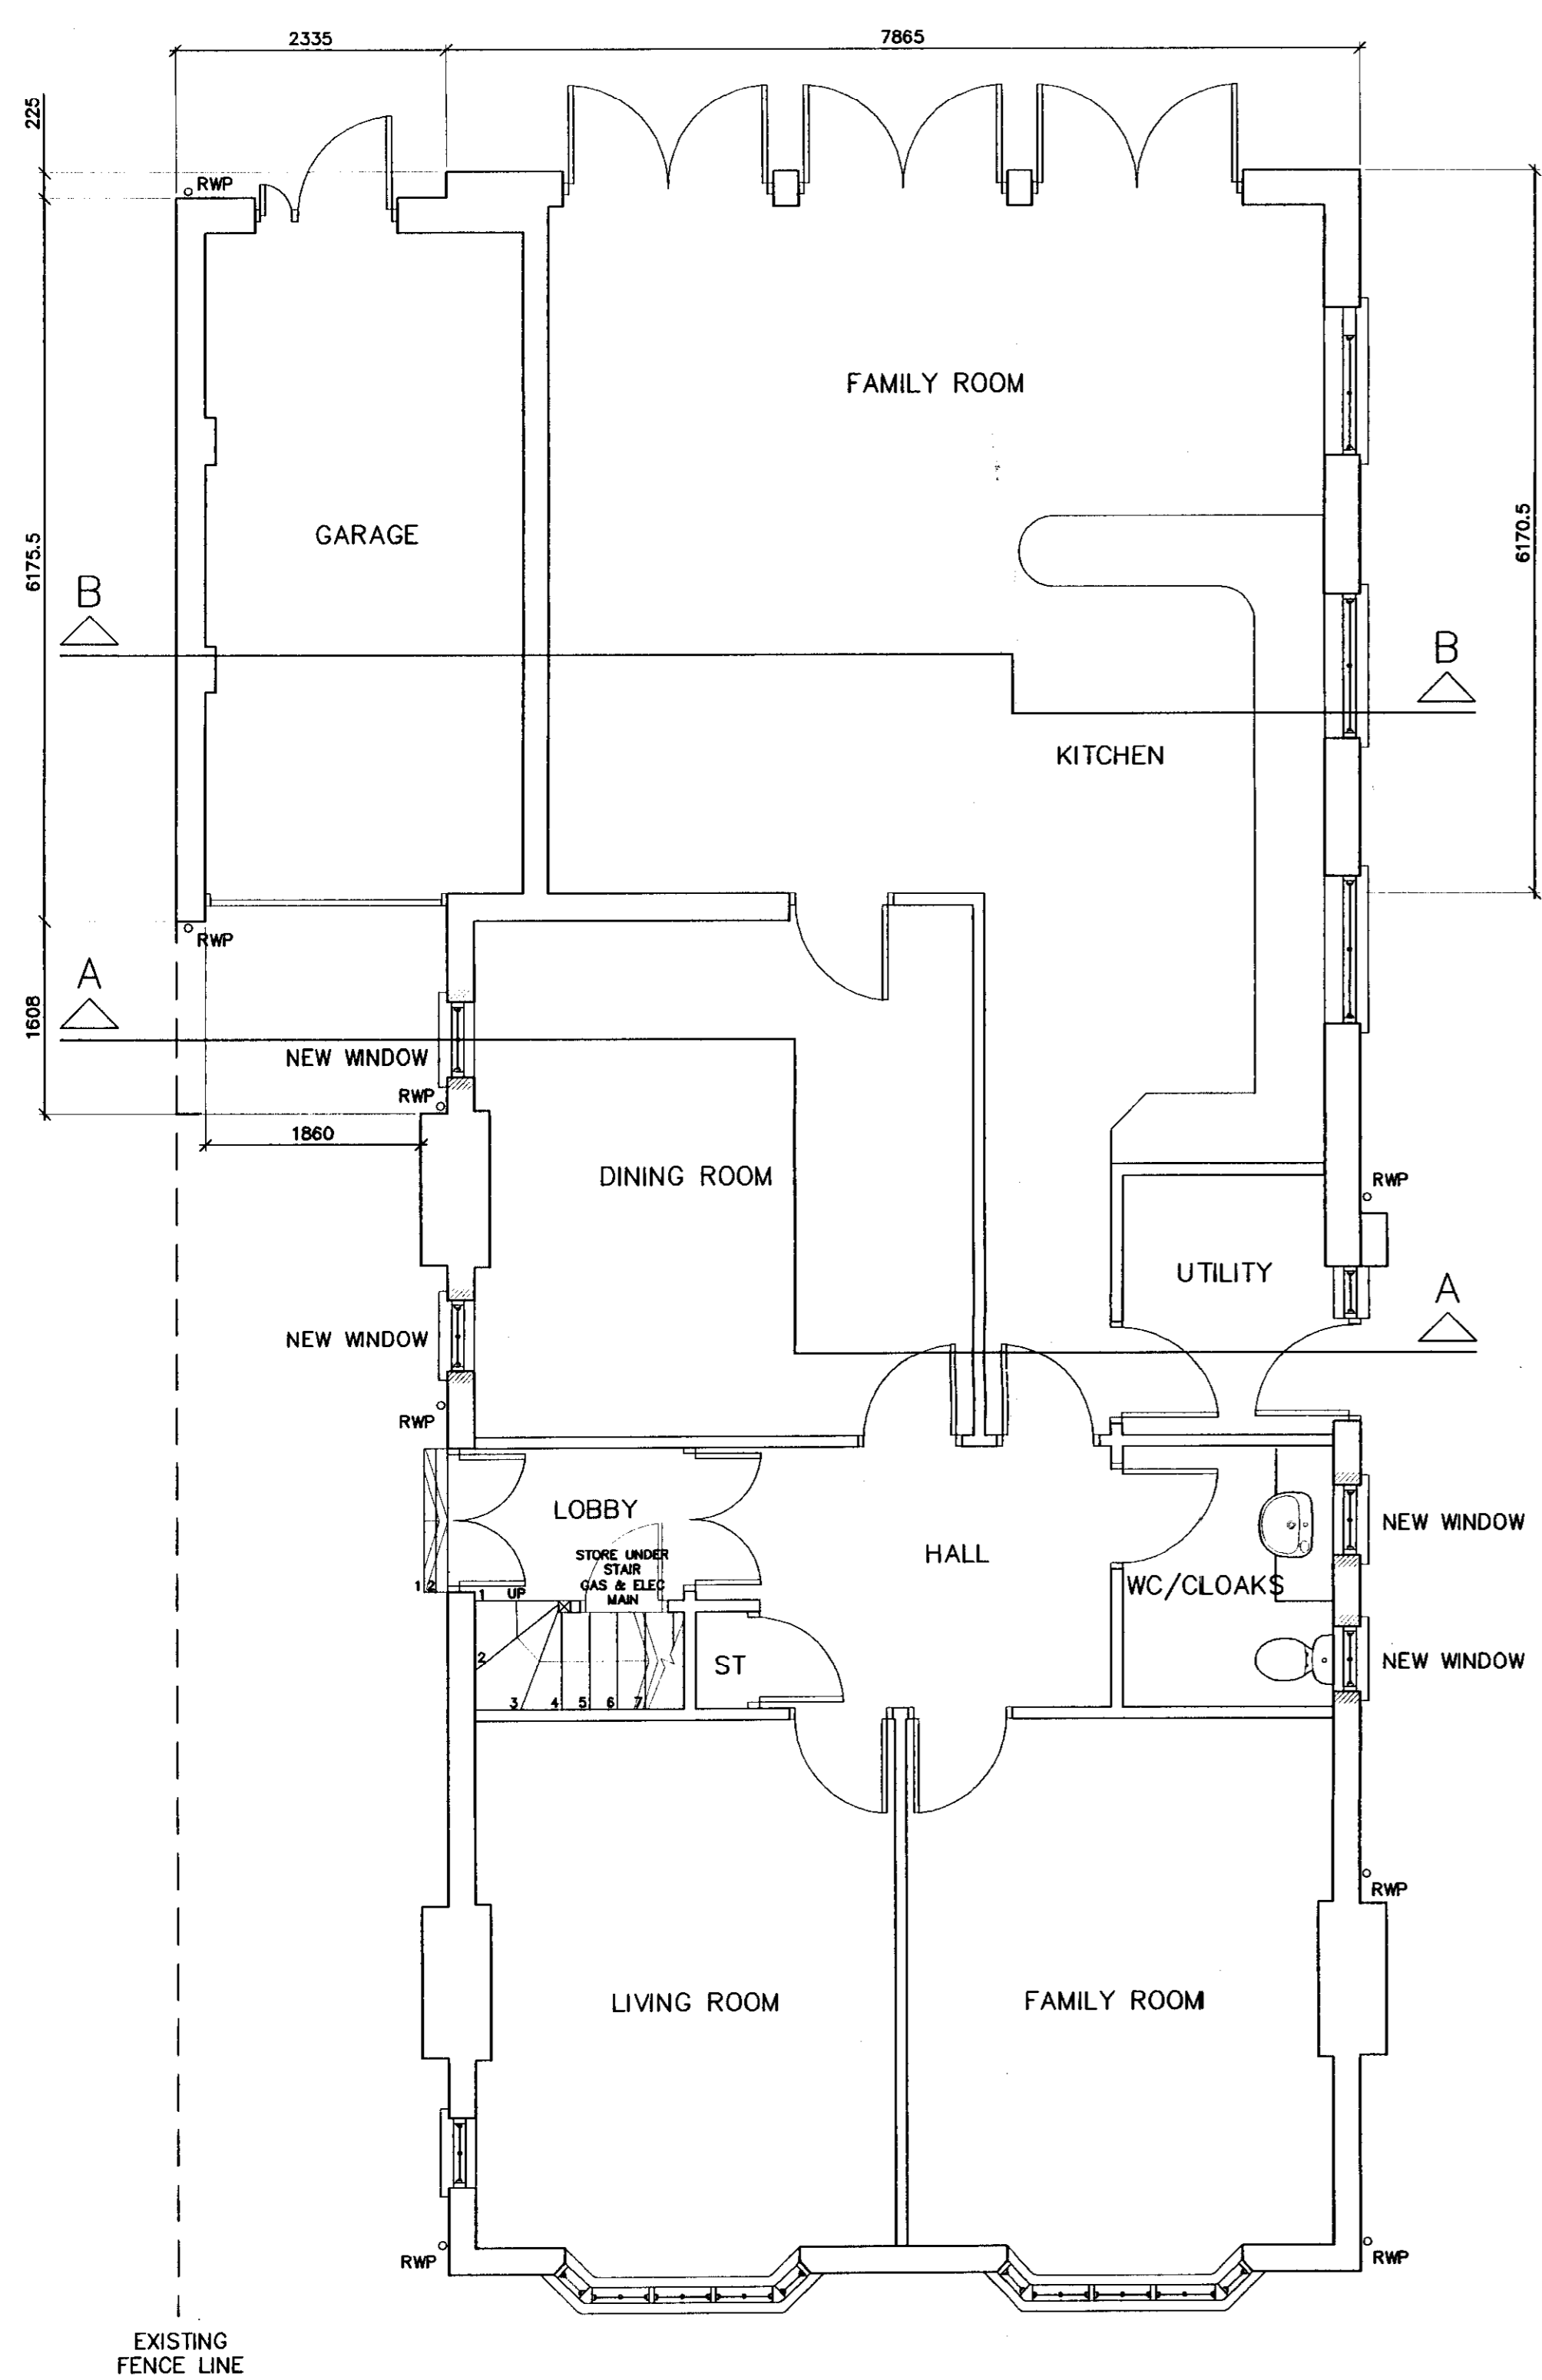

GROUND FLOOR PLAN @ 1:50

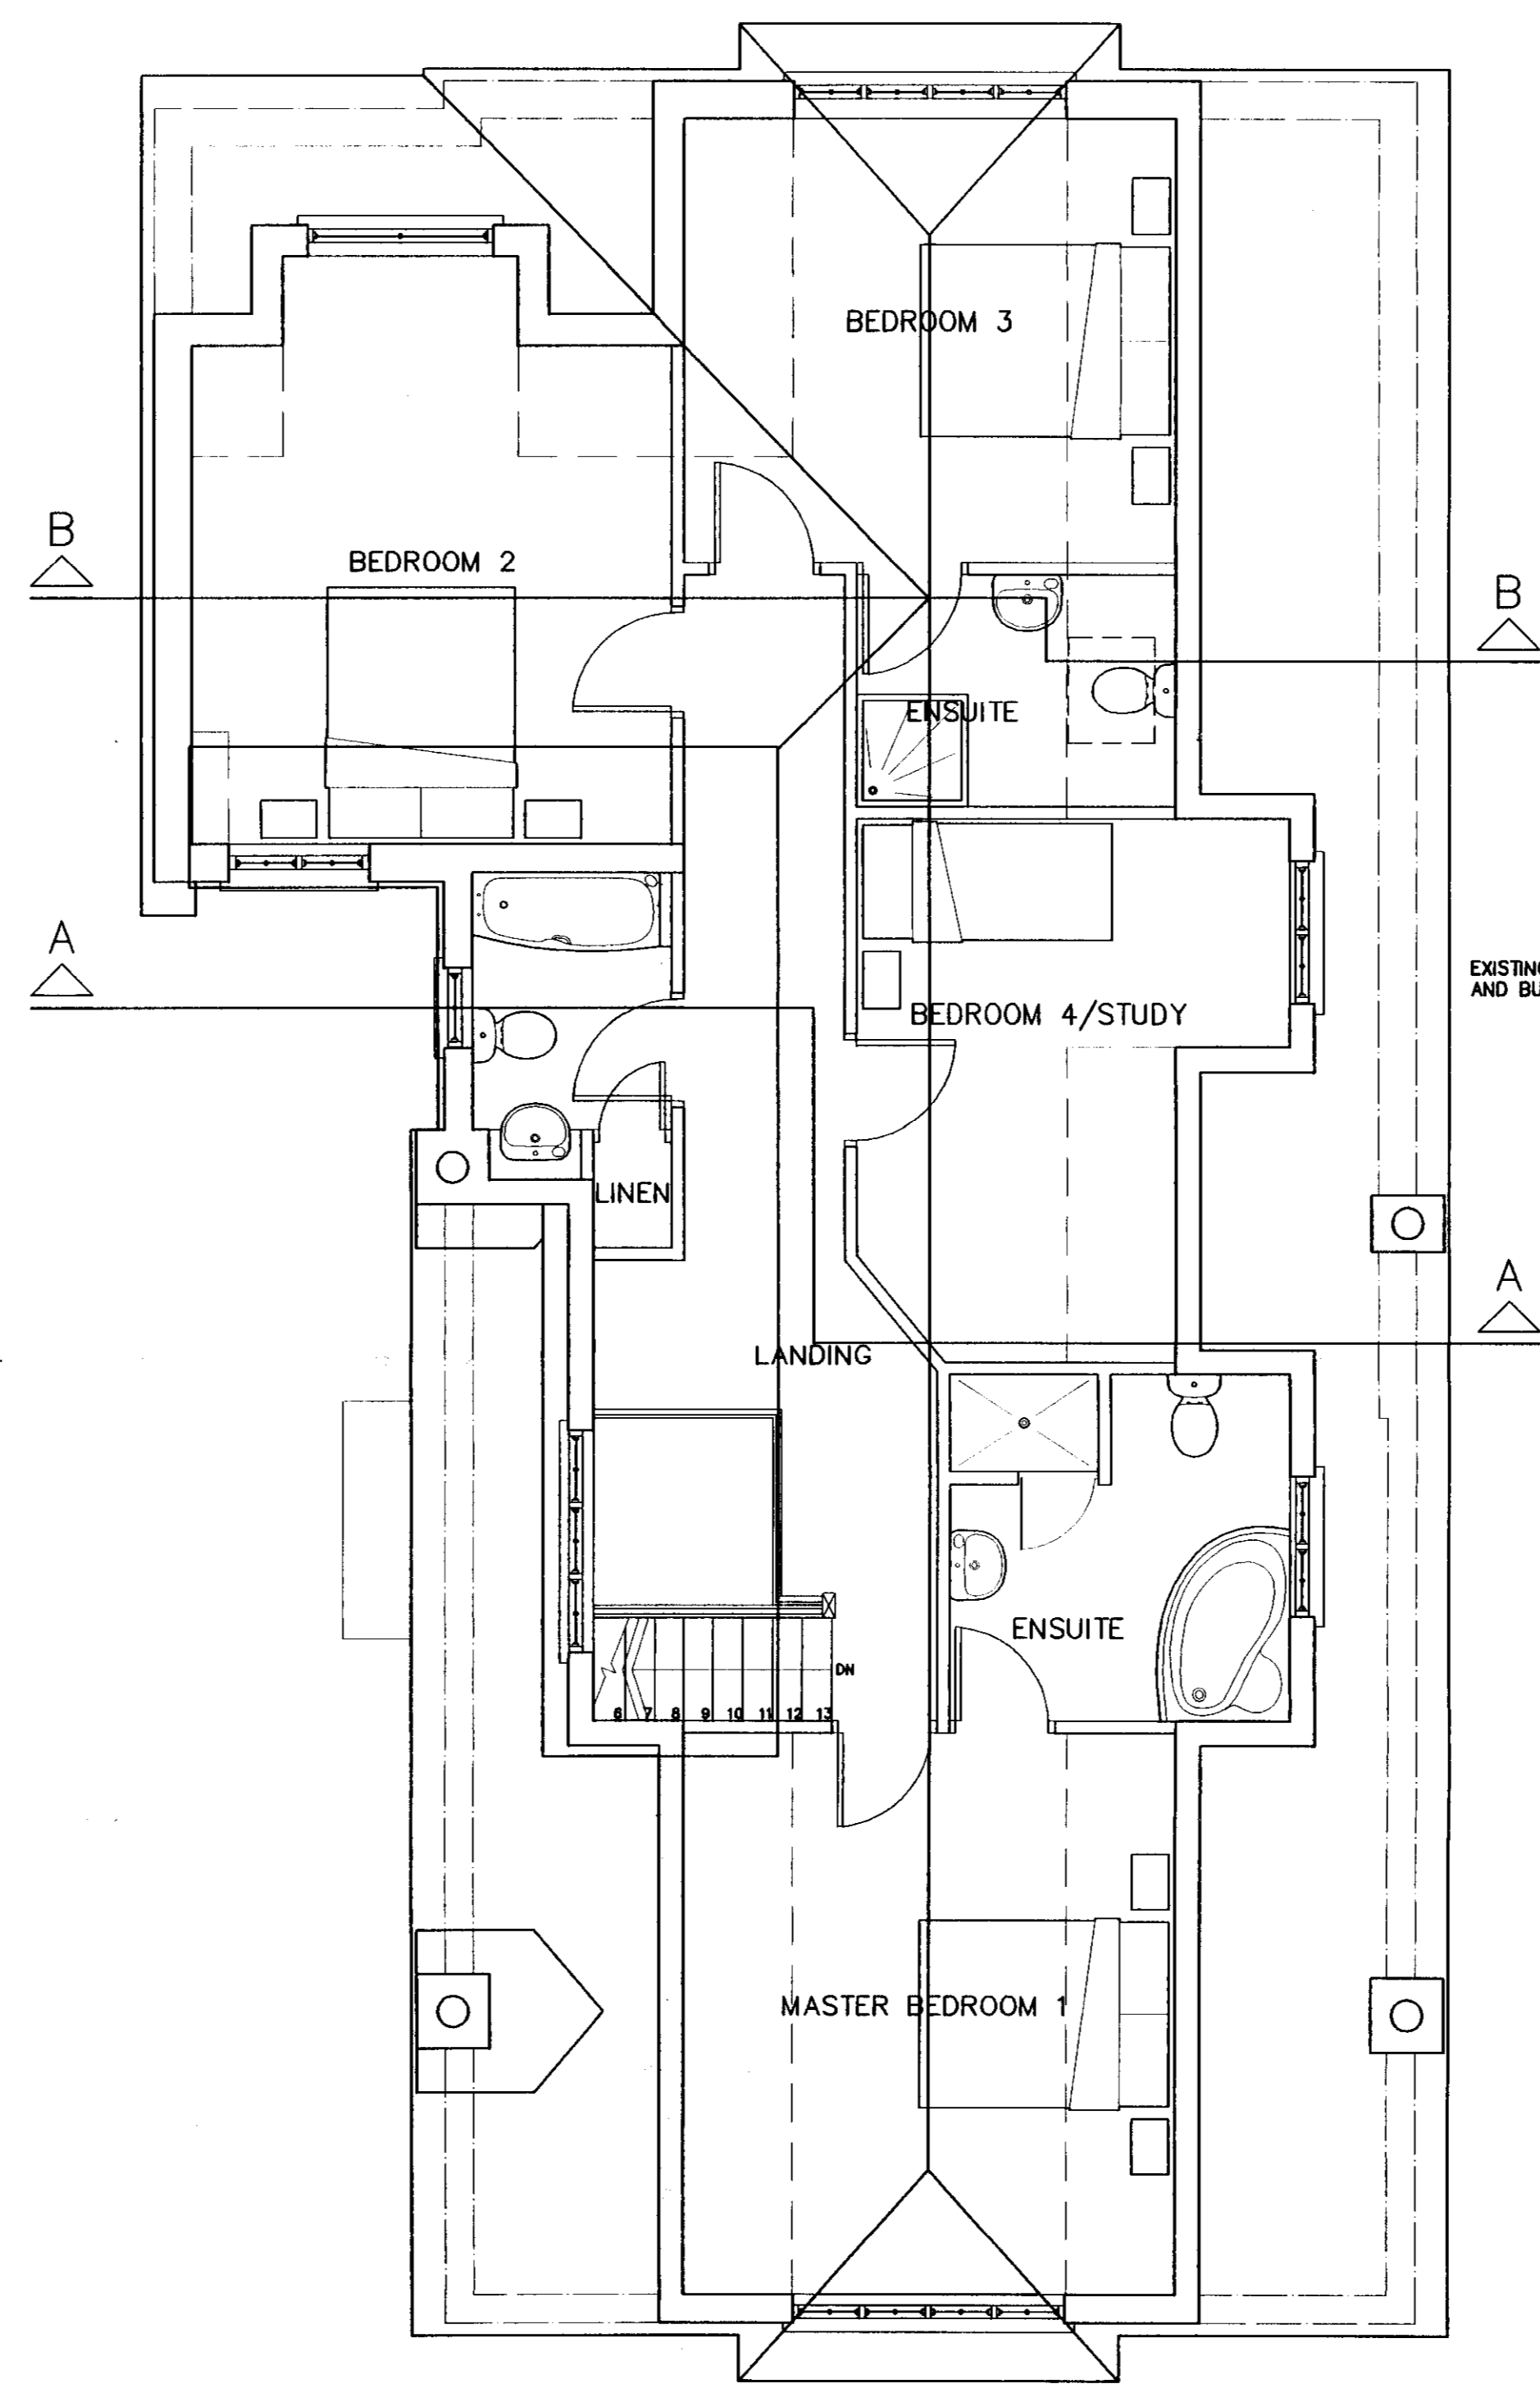

FIRST FLOOR PLAN @ 1:50

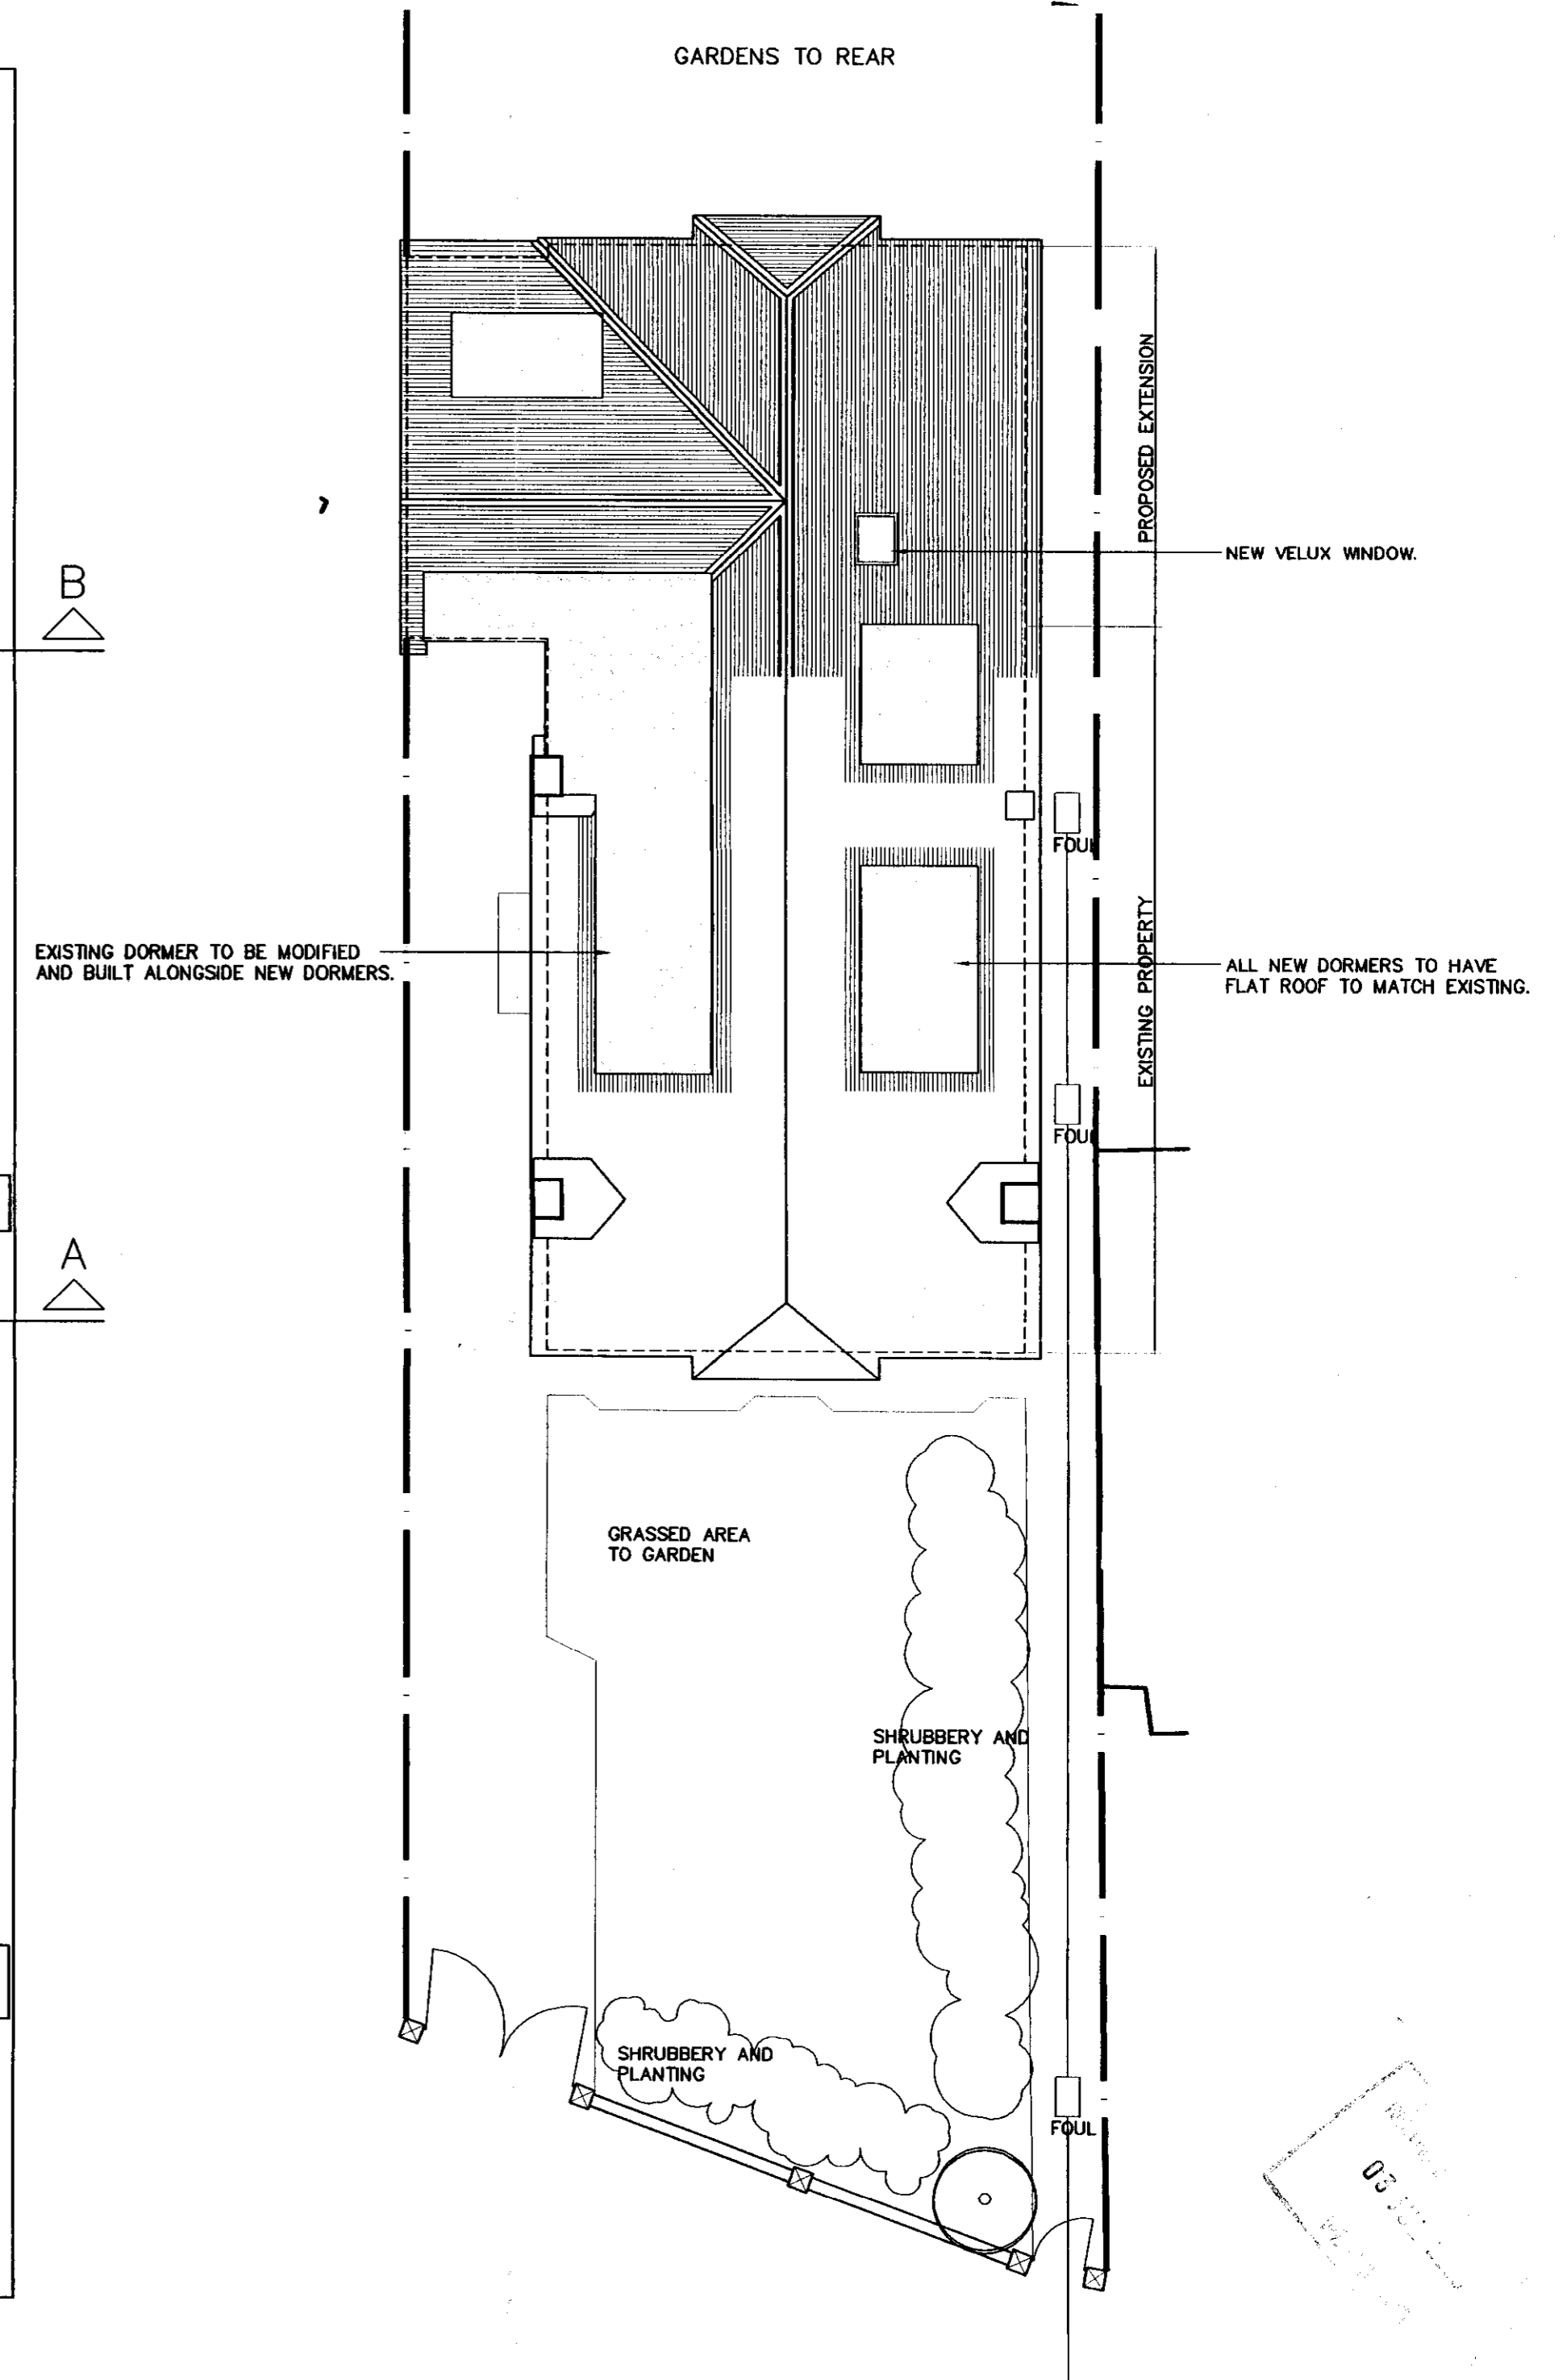

SITE PLAN @ 1:100

STATUS		PLANNING	
ANGUS LEYBOURNE & CO ARCHITECTS 2nd Floor Suite, Martha's Building, Prince Consort Road, Hobburn Tynes & Wear, NE31 1BE Tel: 0191 425 6001 Fax: 0191 425 6002 e-mail: design@angusleybourne.co.uk			
JOB			
No. 25 Wensleydale Road, Hampton London.			
DRG			
Proposed Floor Plans and Site Plan			
SCALE	DATE	DWG No.	
1:50 & 1:100	26/10/2005	1369/004	
DRAWN	CHKD		
ST			B