




© EnglisHaus 1996. This drawing must not be reproduced in part or whole without prior written consent. All copyright rights are reserved. DO NOT scale from this drawing. Check all dimensions on site prior to commencing work. IF IN DOUBT, ASK!

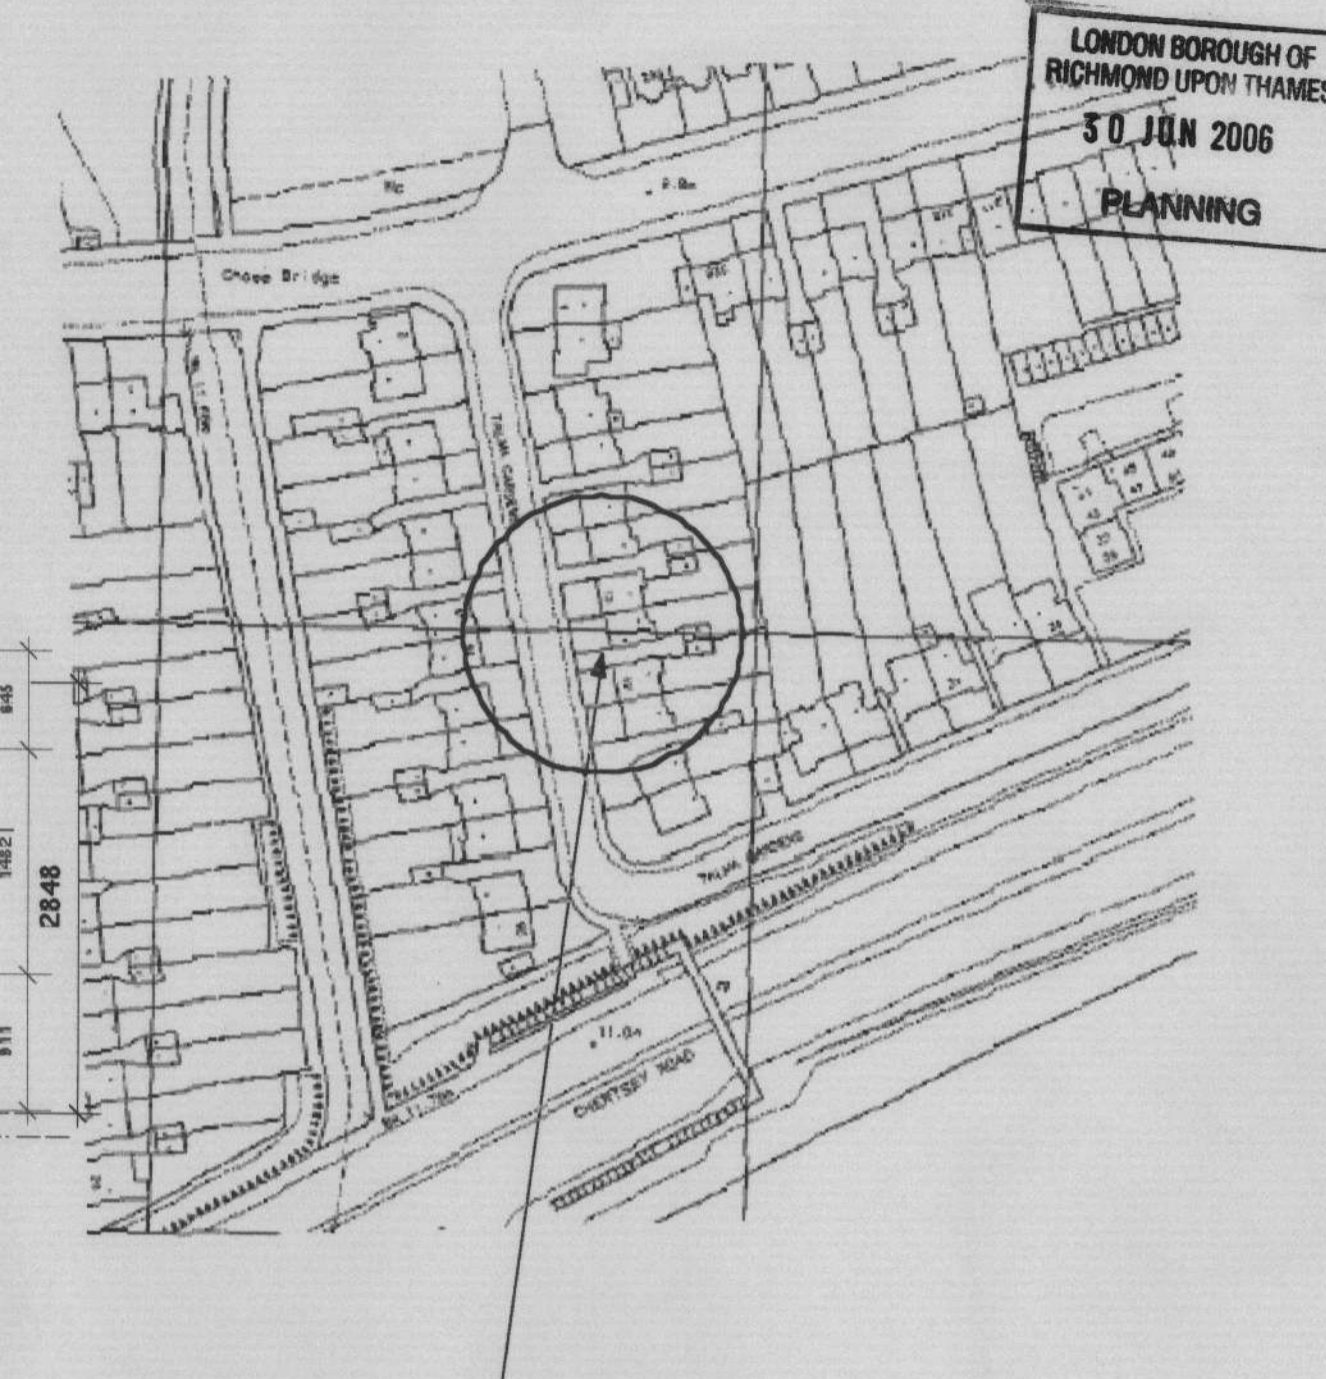


LONDON BOROUGH OF RICHMOND UPON THAMES  
50 JUN 2006  
PLANNING

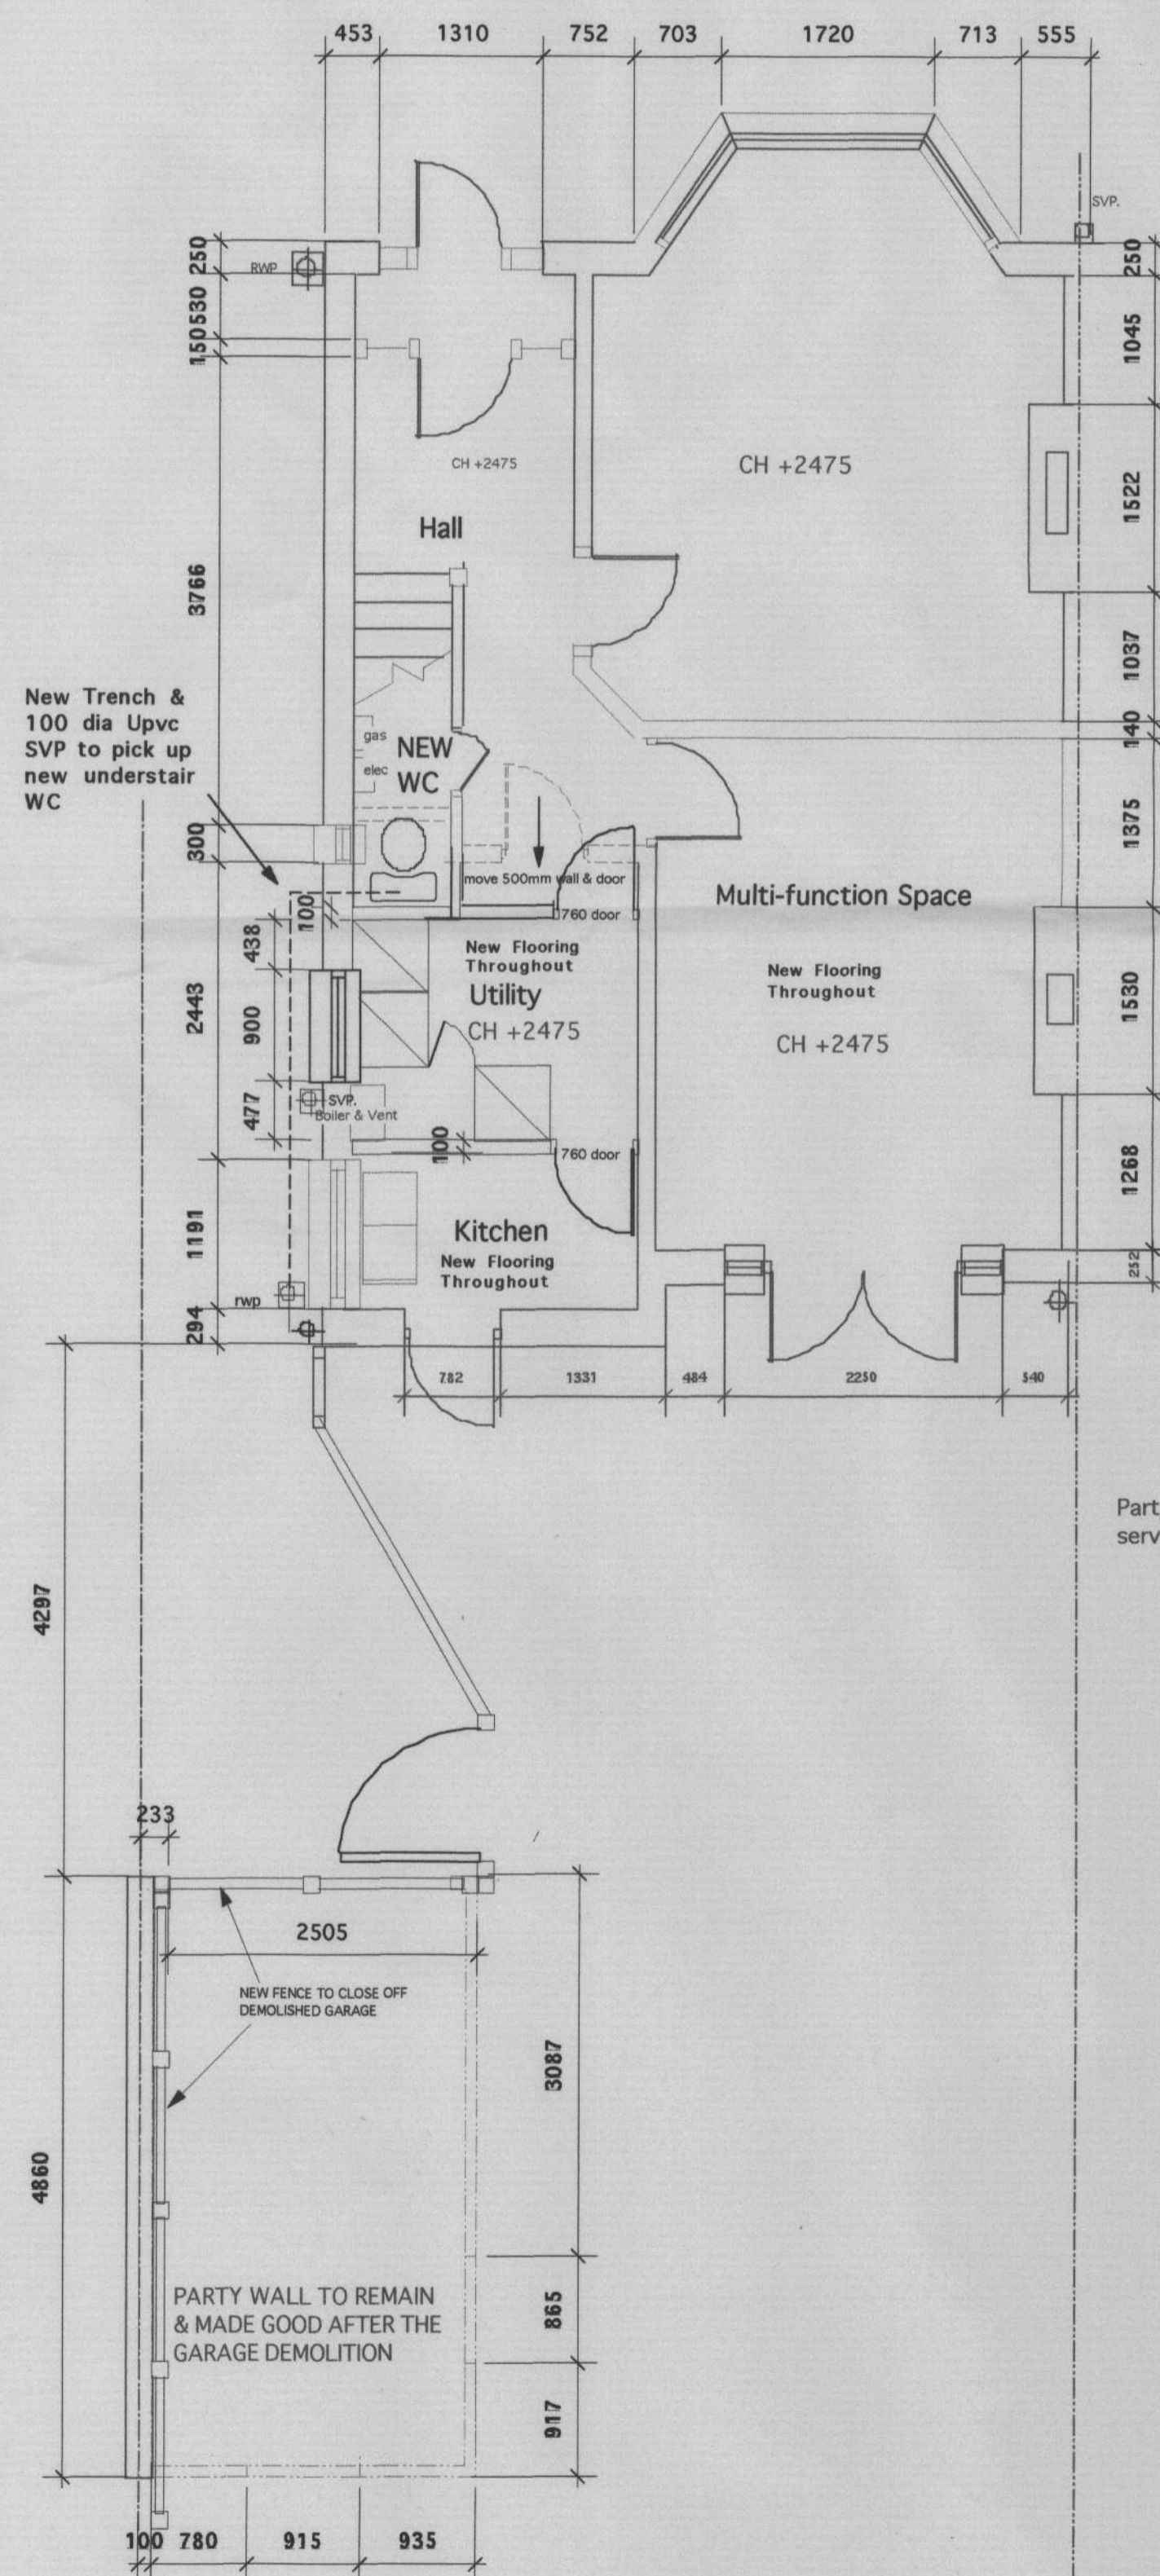

GROUND FLOOR PLAN

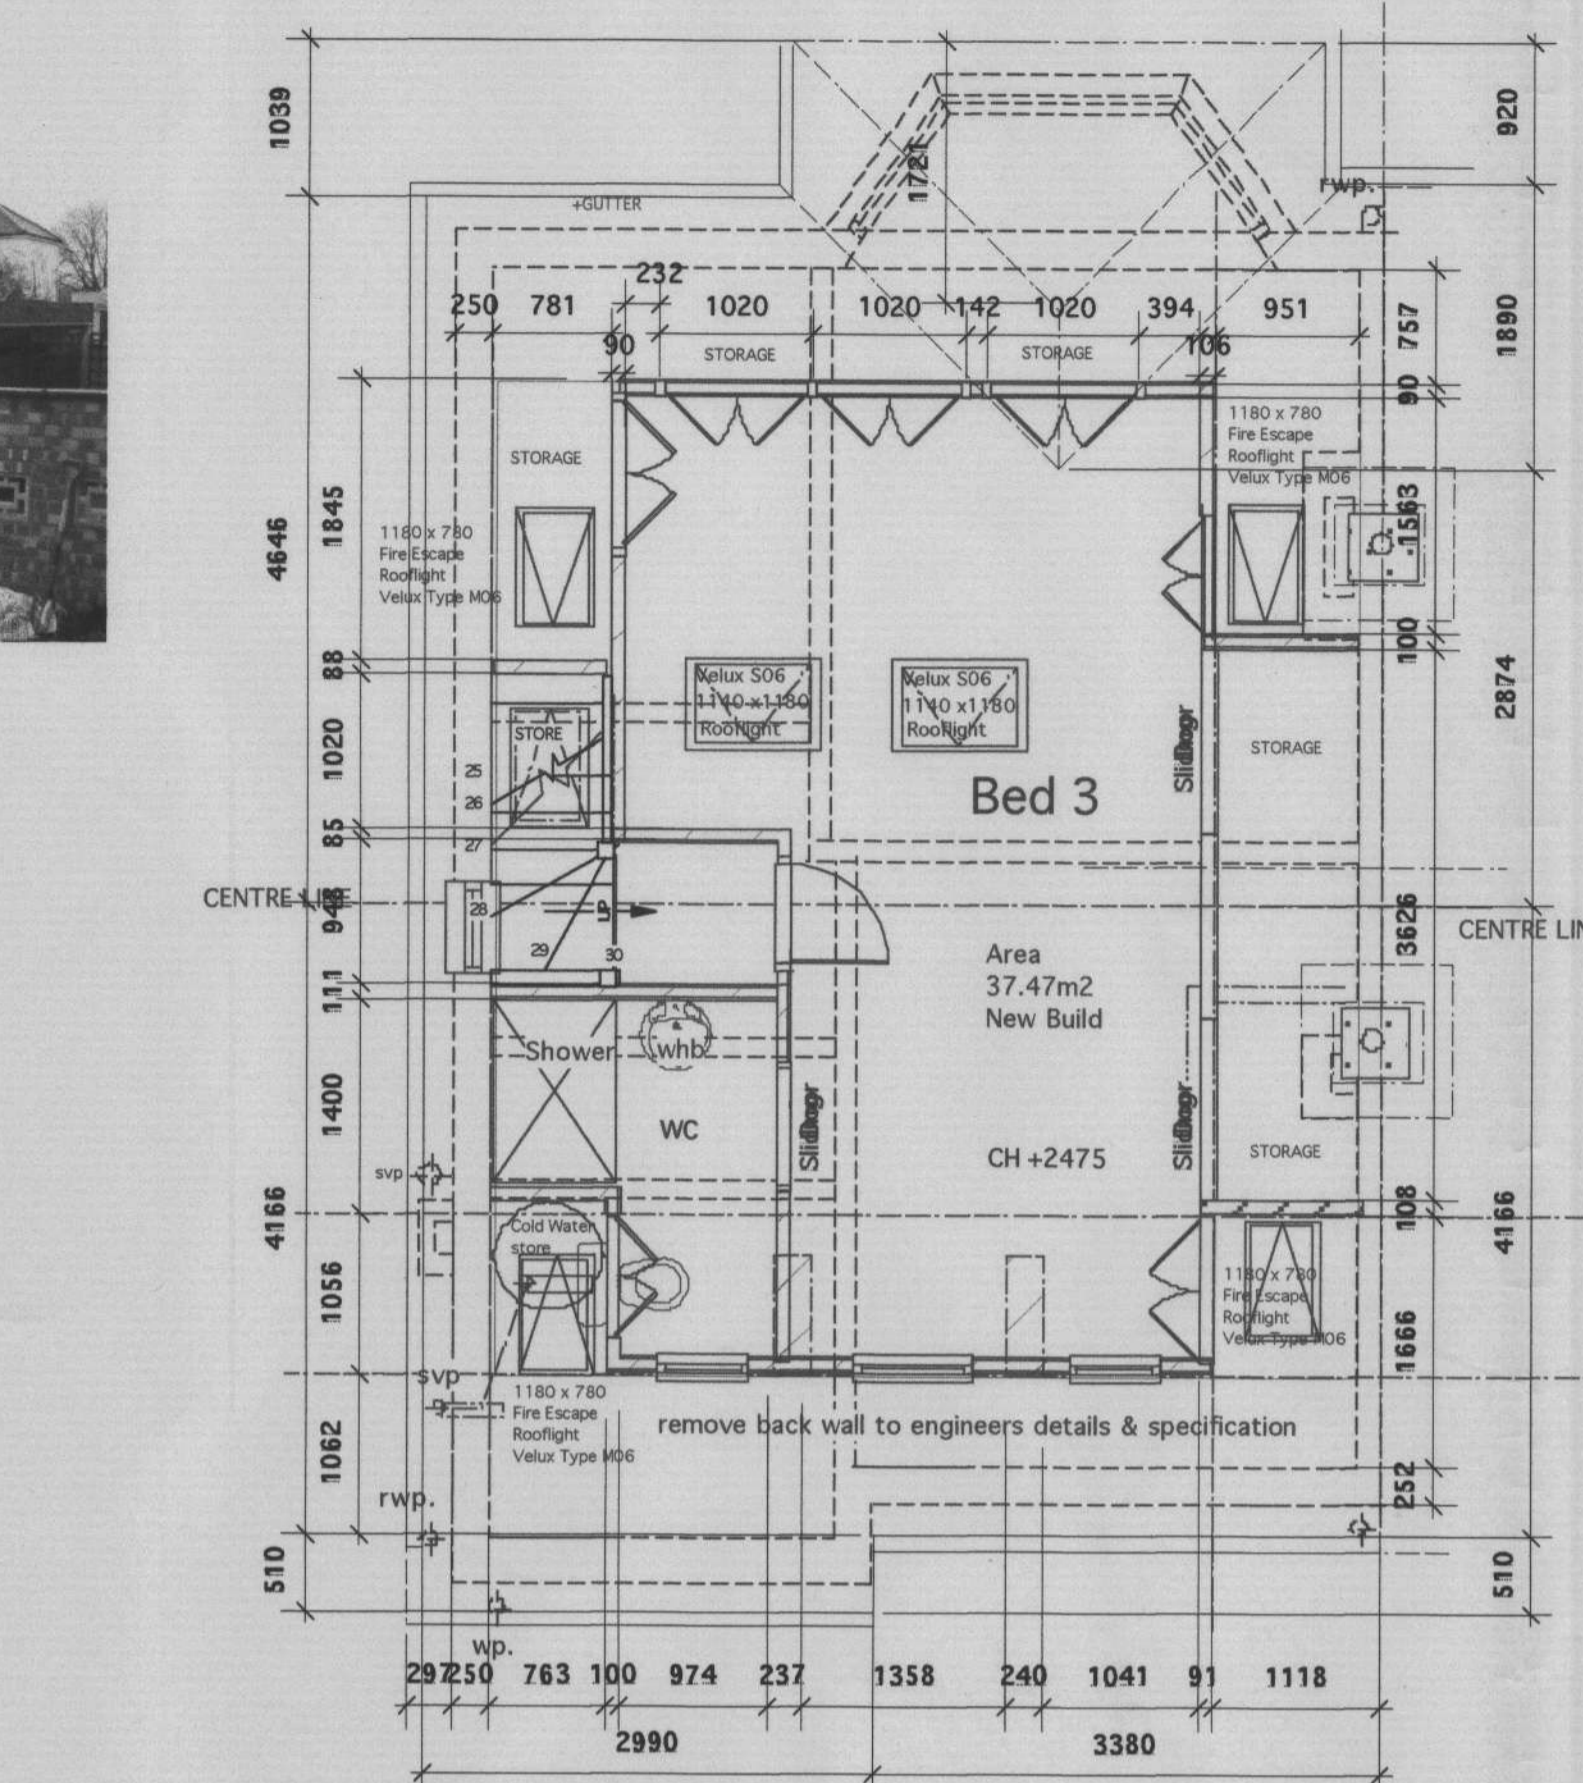


ROOF PLAN

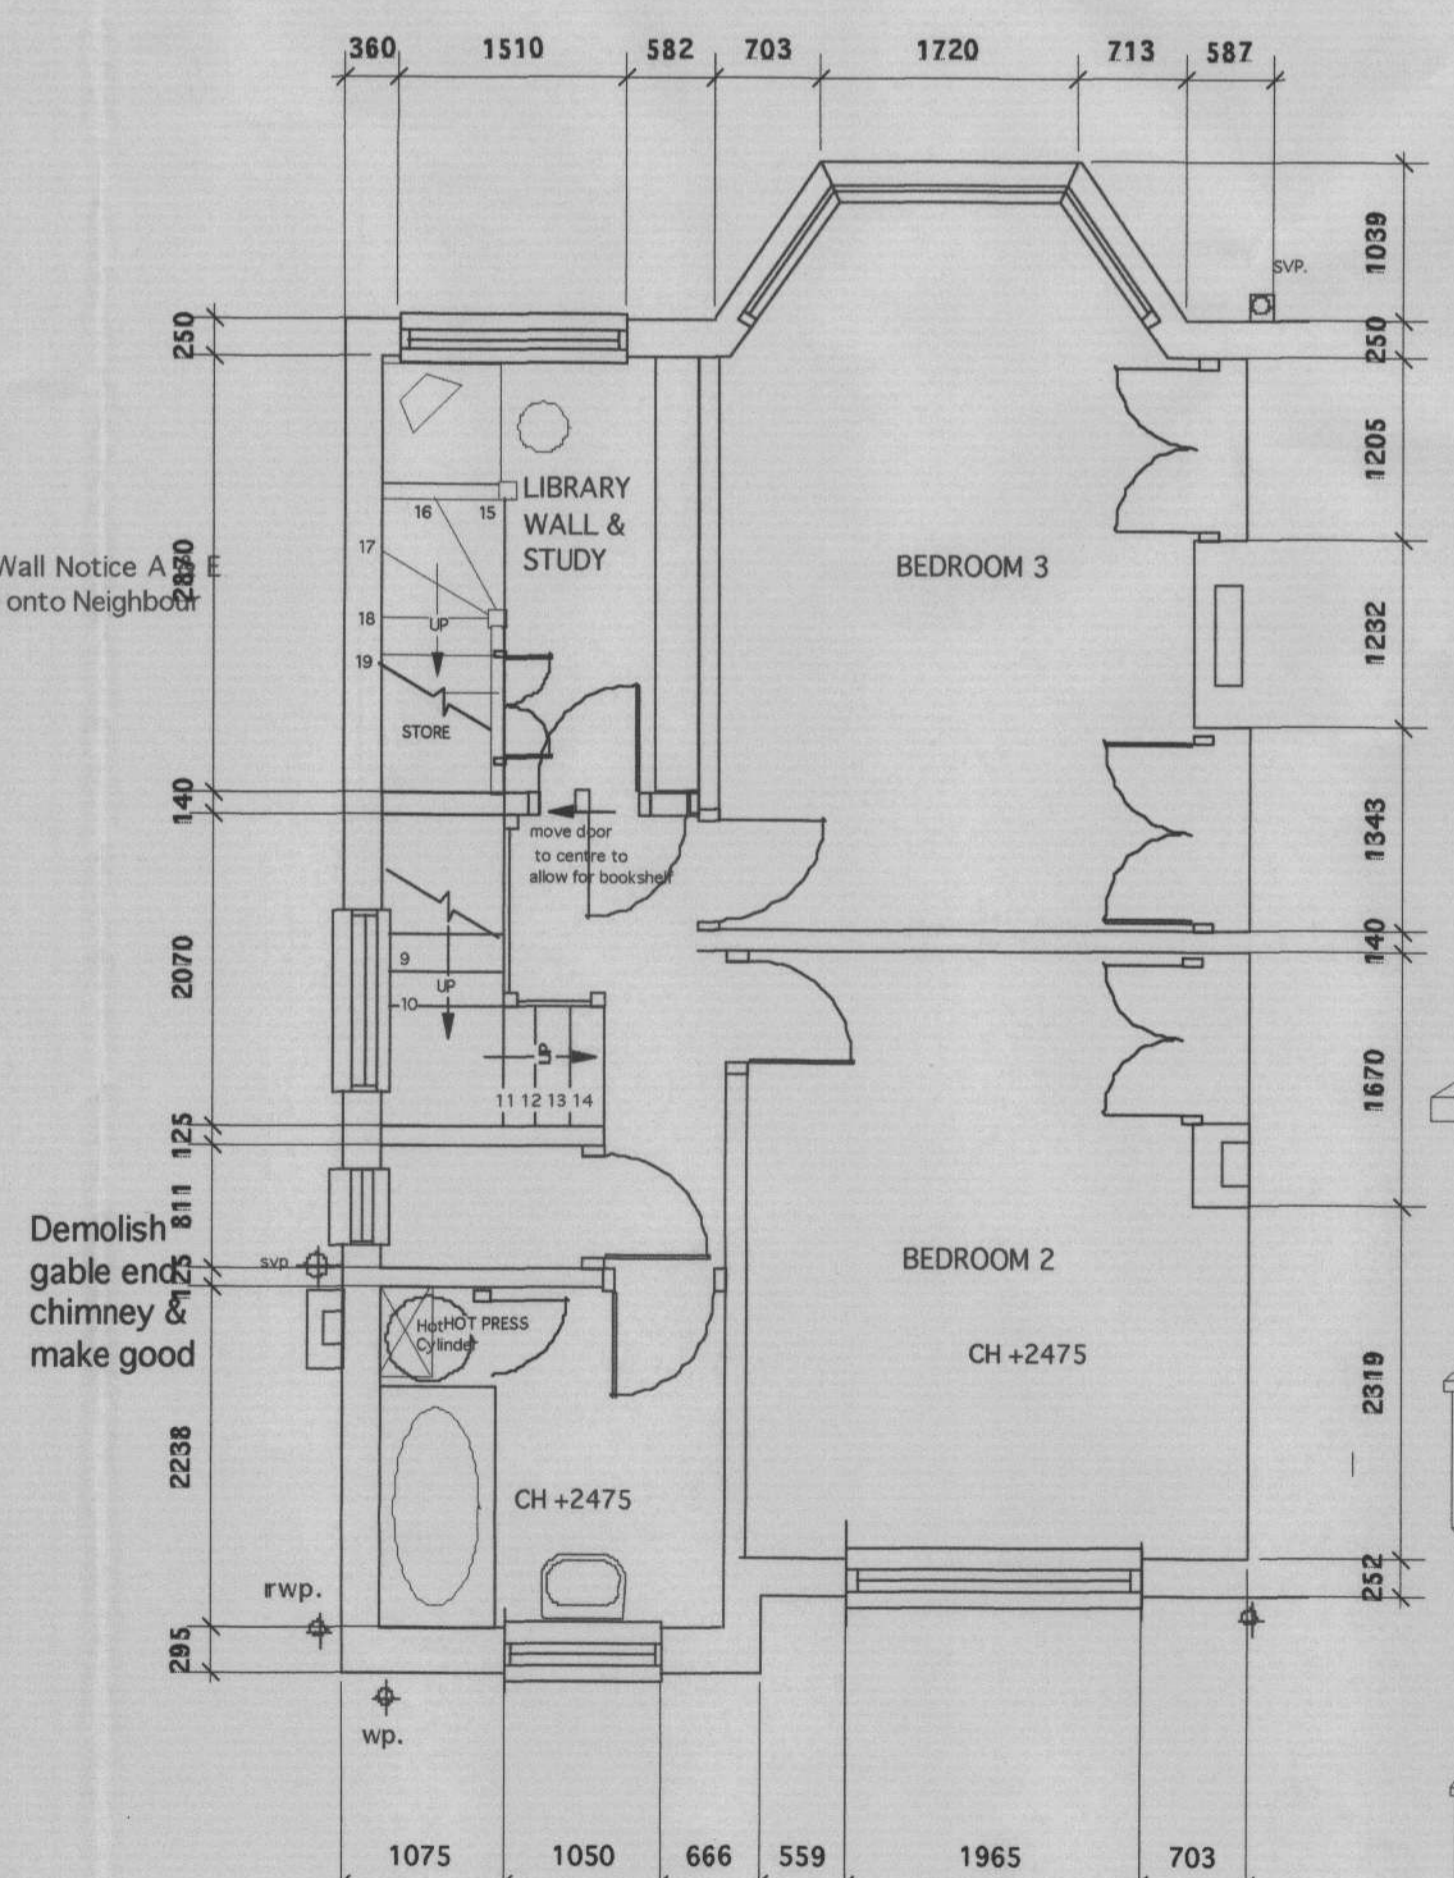


FIRST FLOOR PLAN



REAR ELEVATION

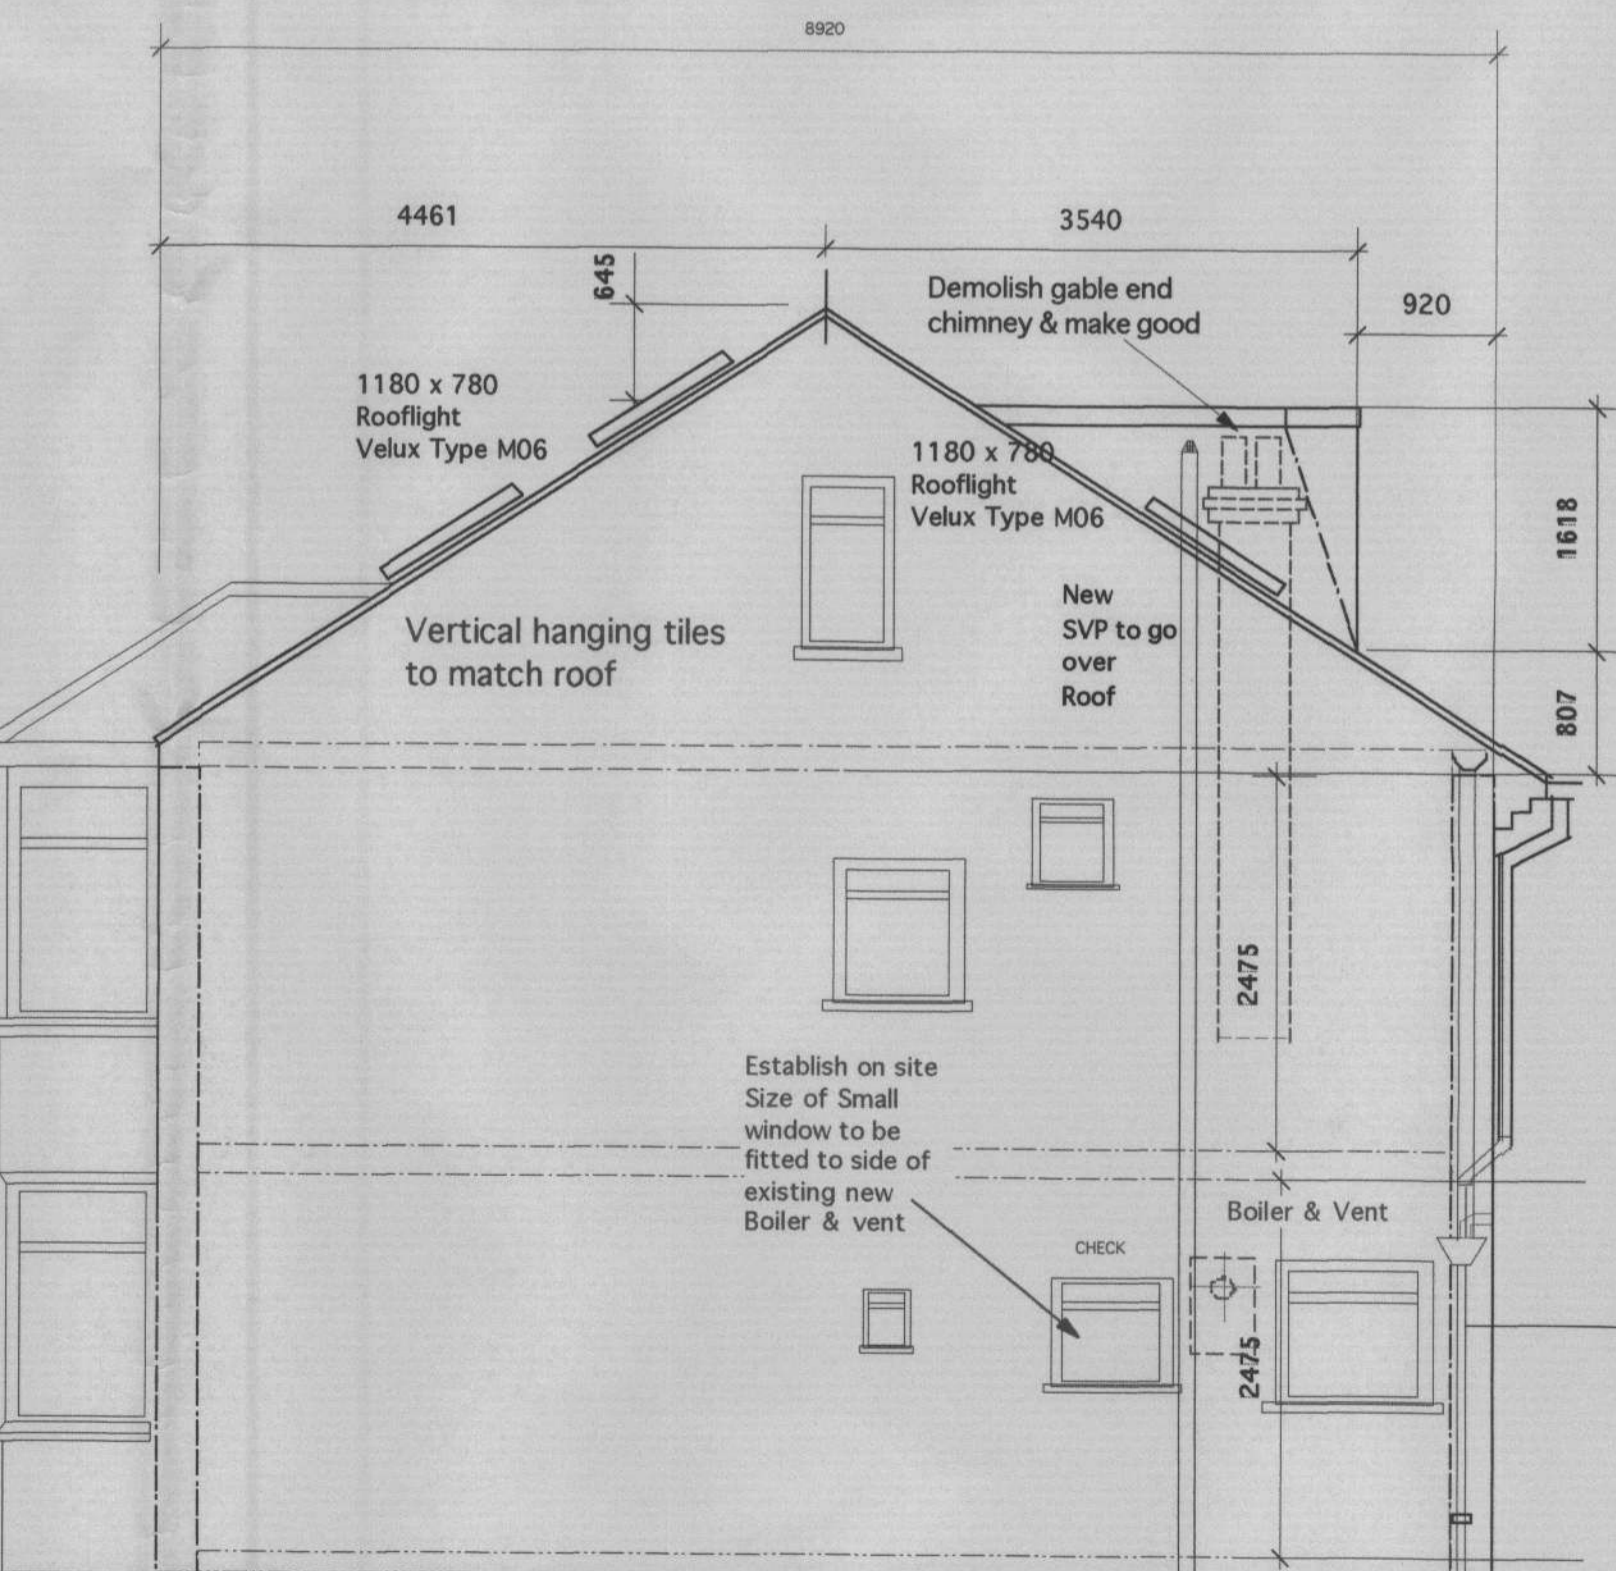

SIDE ELEVATION

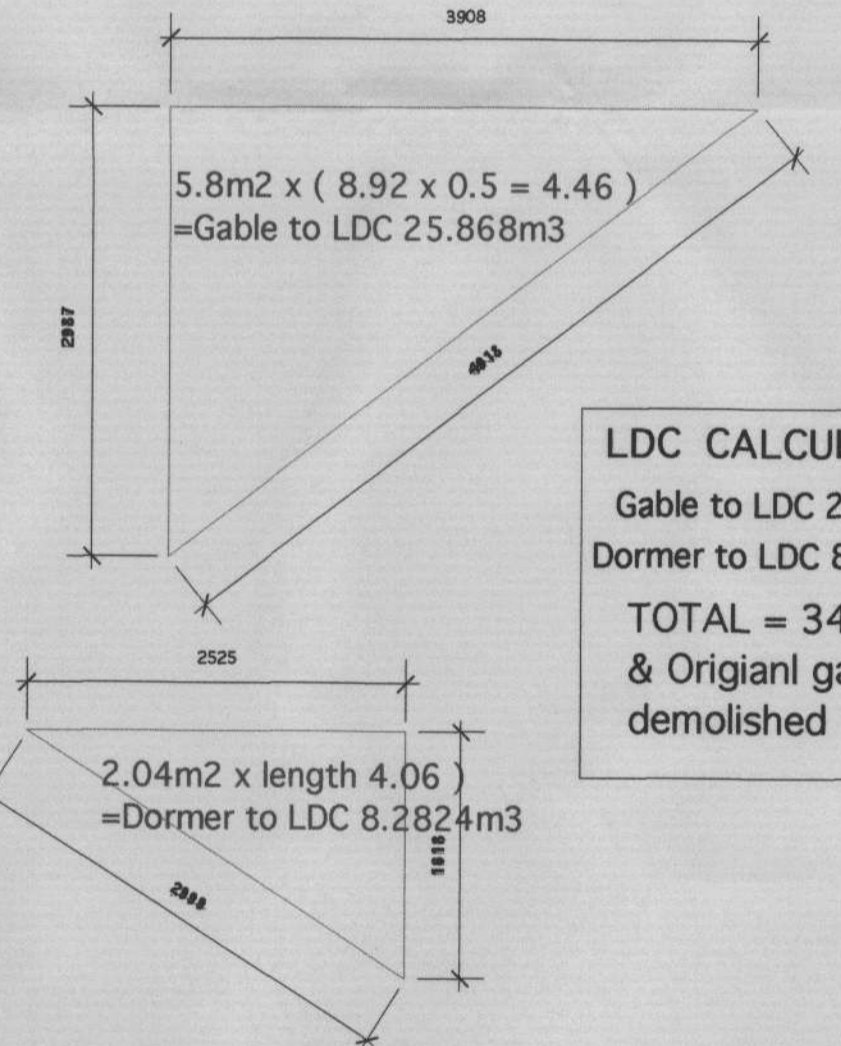

LDC CALCULATION :  
Gable to LDC 25.868m3  
Dormer to LDC 8.2824m3  
TOTAL = 34.15m3  
& Original garage demolished

B -26/6/6 Client revisions 24/6/6, approved to proceed to application  
A -20/6/6 Pre- Application sent to Planners, await response  
Revisions:

Client:  
Mr & Mrs O'Donnell

Title:  
Proposed LDC  
Mr & Mrs O'Donnell  
15 Talma Gardens  
Twickenham  
Middx TW2 7RB  
Home Tel 8892 6595

Scale: 1:50 & 1:1250 Date: 27/6/06 Number: EH.2710/LDC/C



ENGLISHAUS LIMITED  
© EnglisHaus 1995