



06/2148/HOT

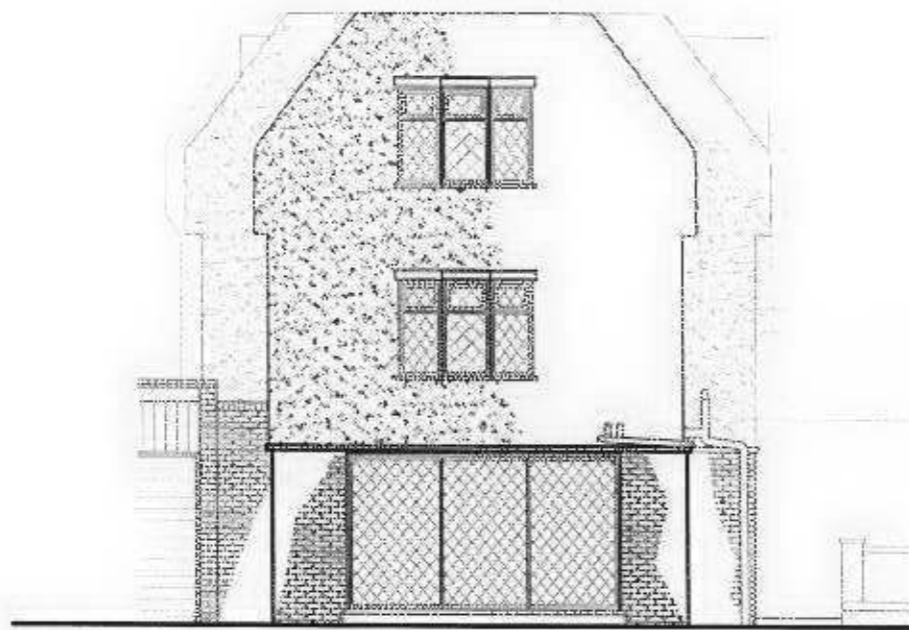

PROPOSED SOUTH ELEVATION

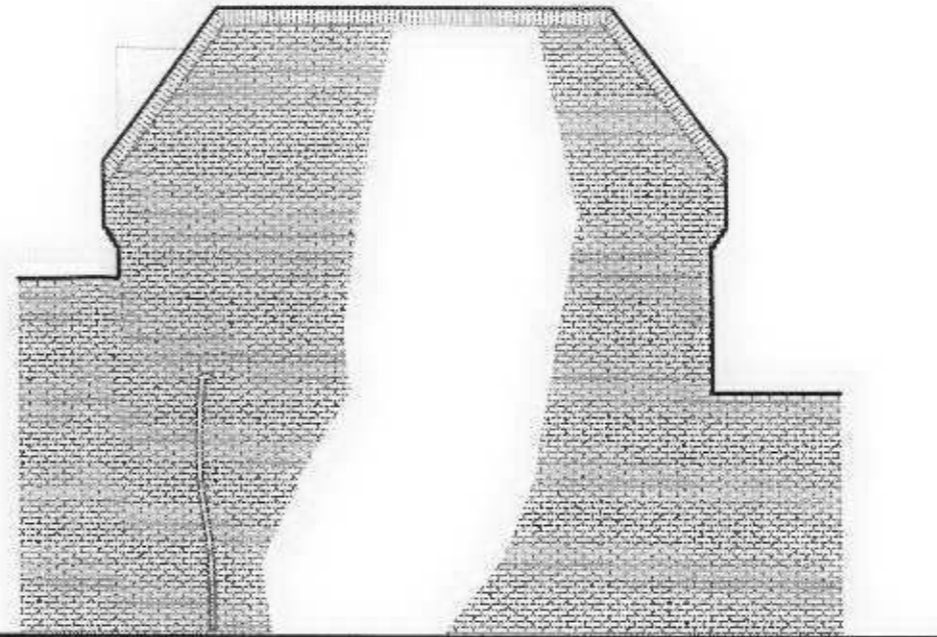

PROPOSED NORTH ELEVATION



PROPOSED EAST ELEVATION



PROPOSED WEST ELEVATION

DRAWING STATUS: PLANNING

NOTES:
 1. DO NOT SCALE FROM THIS DRAWING
 2. ALL DIMENSIONS TO BE CHECKED ON SITE PRIOR TO CONSTRUCTION
 3. THIS DRAWING IS TO BE USED IN CONNECTION WITH STRUCTURAL DRAWINGS & FOUNDATIONS
 4. THIS DRAWING IS TO BE USED IN CONNECTION WITH MECHANICAL DRAWINGS & SERVICES
 5. CONFIDENTIALITY: THIS DRAWING IS TO BE KEPT IN CONFIDENCE AND NOT TO BE REPRODUCED OR COPIED IN ANY MANNER WITHOUT THE WRITTEN CONSENT OF JOHN RICH ARCHITECTS
 6. ANY DISCREPANCY POINTS BETWEEN THIS DRAWING AND ANY OTHER DOCUMENTS MUST BE RESOLVED IMMEDIATELY BY THE CONTRACTOR

EXTERNALS: INTERIORS
 ROOFING: ROOF
 TEXTURED CONCRETE ROOF PARTIALS AS EXISTING OR TO MATCH EXISTING
 COLOR: GREY
 FLAT ROOF
 ASPHALT
 FIRST AND SECOND FLOOR WALLS
 INSULATED RENDER ON BLOCKWORK
 COLOR: WHITE
 OR RED/BROWN MULTI BRICK TO MATCH EXISTING
 WINDOWS AND DOORS
 U-PVC FRAMED TO MATCH EXISTING

A3 SCALE 1:500 RECEIVED
 A1 SCALE 1:500 - 3 JUL 2006
 REVISIONS: PLANNING

30.04.06 REVISION FOR PLANNING

<p>KROMME HOUSE RICHMOND</p> <p>187 RICHMOND ROAD, RICHMOND, SURREY TW9 1JF</p> <p>PROPOSED DRAWINGS</p> <p>SCALE: 1:500 DATE: 1/1/06 DRAWN: HJ (CHECKED: JB) DWG NO: 06/2148/2/004</p>	<p>JOHN RICH ARCHITECTS</p> <p>9 Martlets Terrace, King's Green, Richmond, Surrey, TW9 3DT</p> <p>T: 0181 836 046 F: 0181 836 030 E: john@johnrich.co.uk</p>
--	---