



Notes: Contractor to take and check all dimensions on site before work commences. Discrepancies to be reported to architect. Subcontractors to verify all dimensions on site before making shop drawings or commencing manufacture. This drawing is copyright.

RECEIVED  
- 3 JUL 2006  
PLANNING

06/2174/HOT

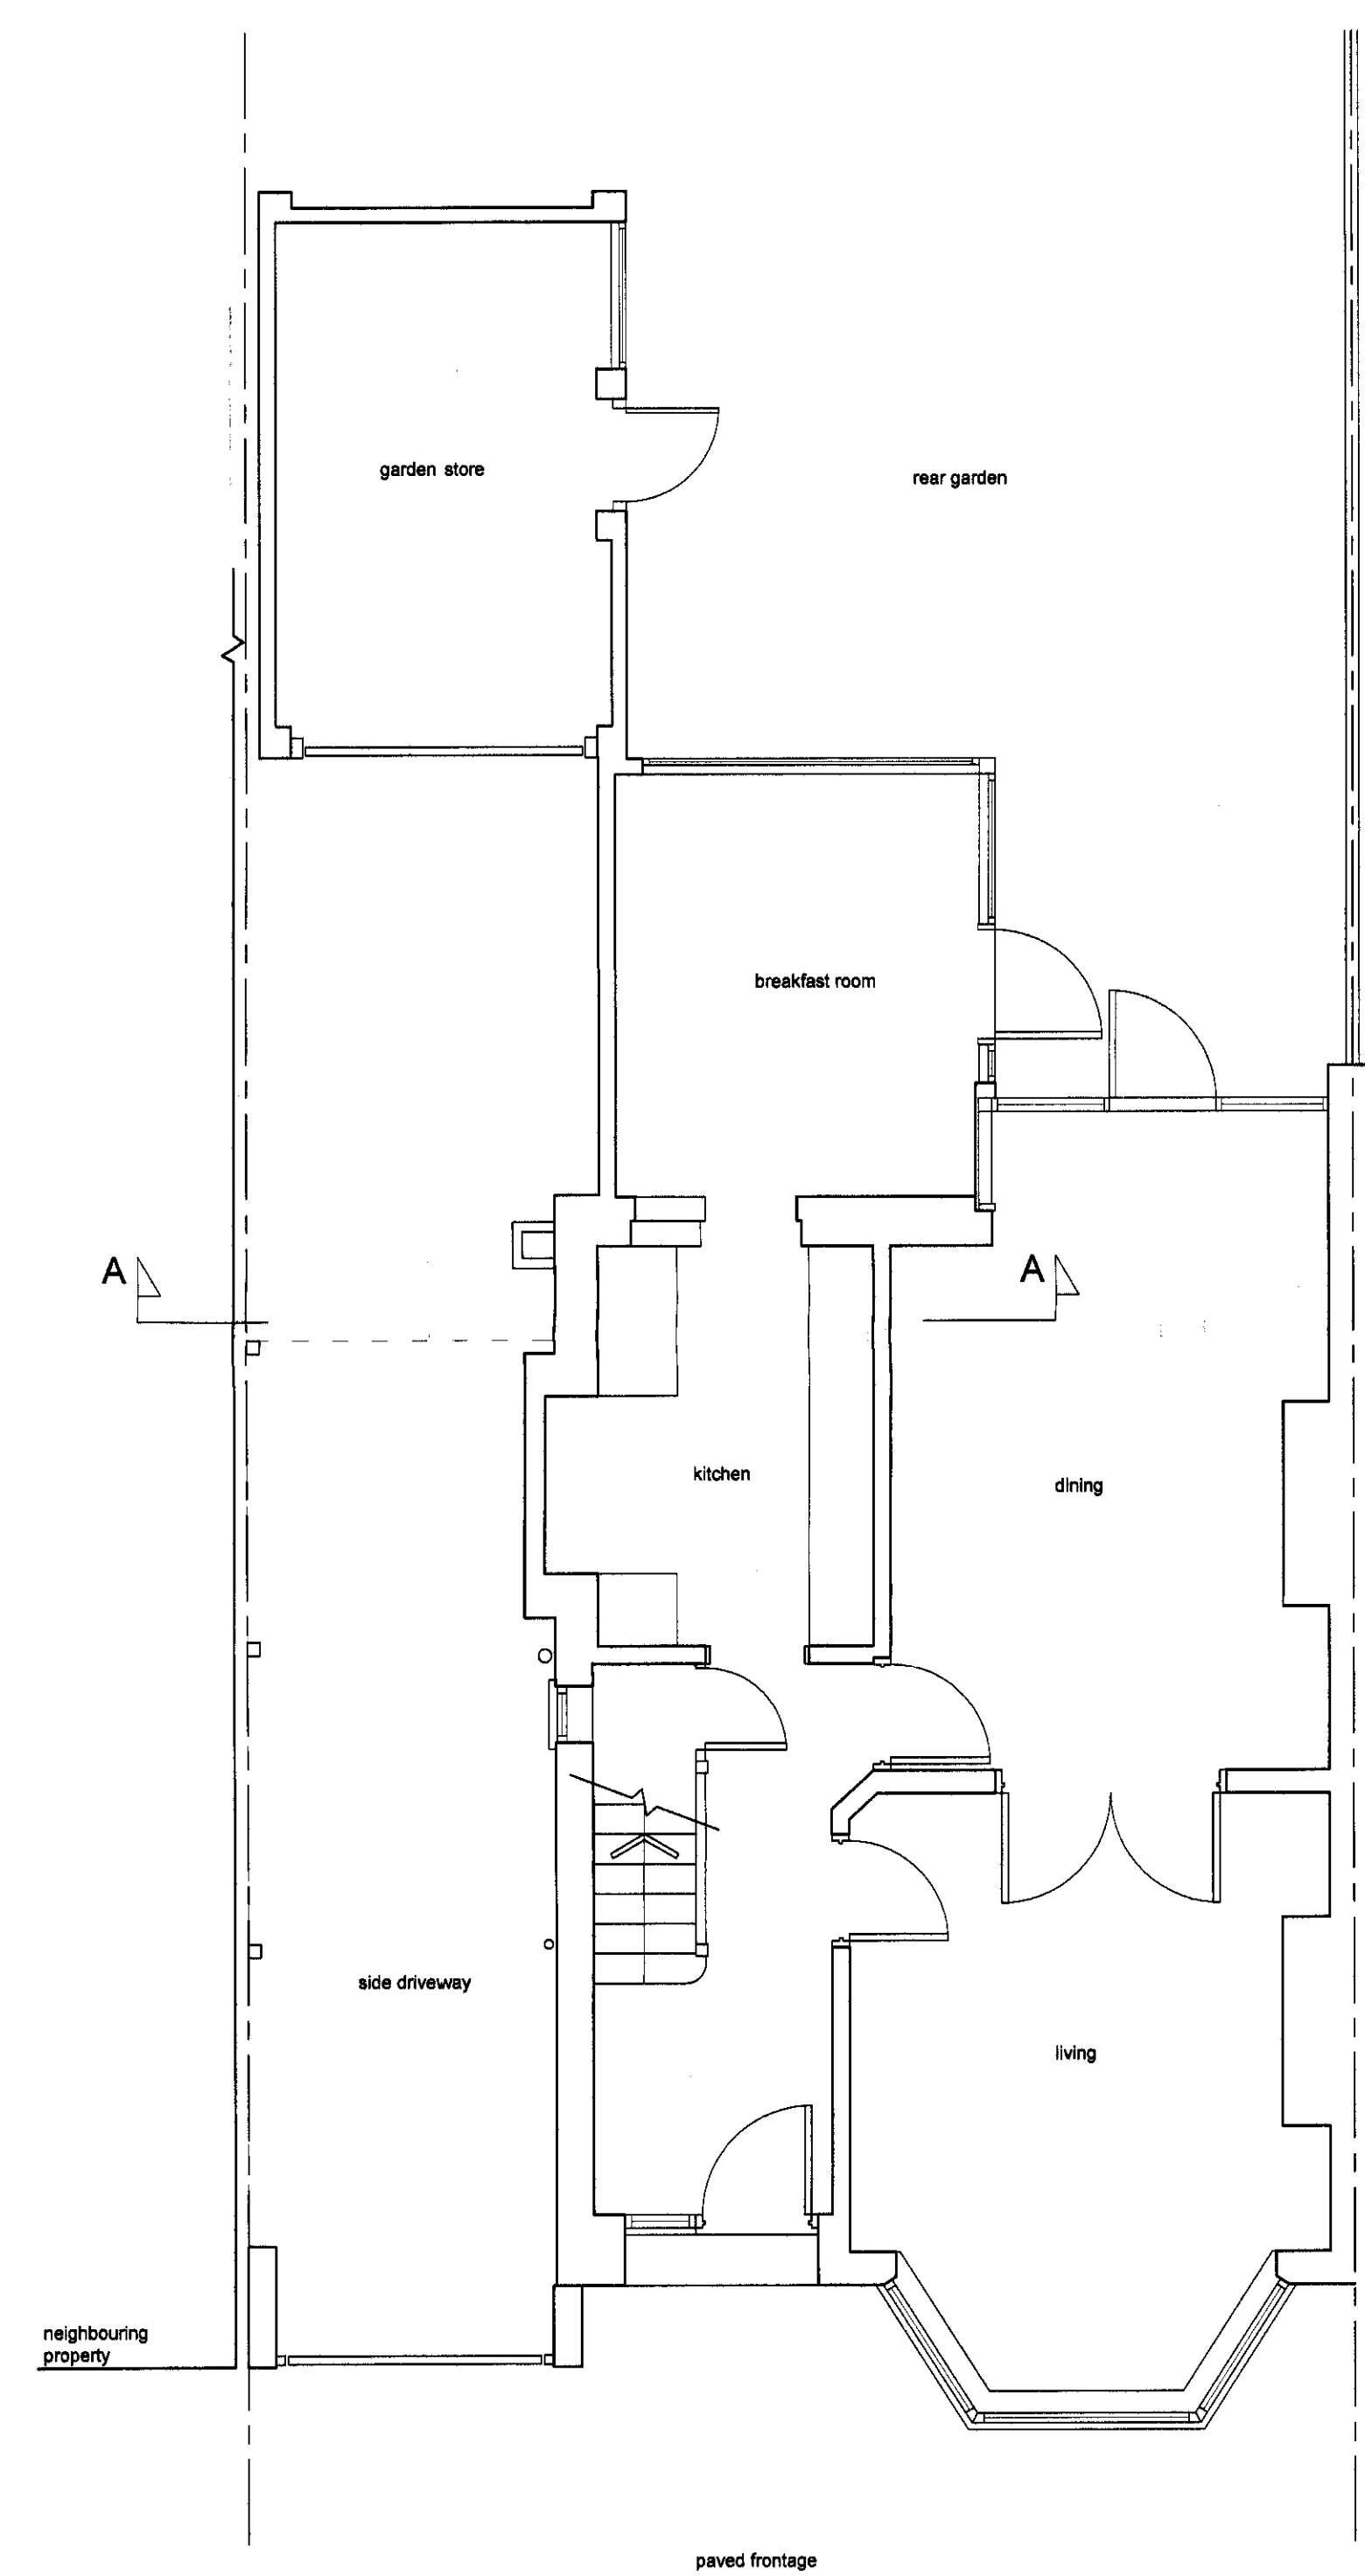

EXISTING GROUND FLOOR PLAN  
Scale 1:50

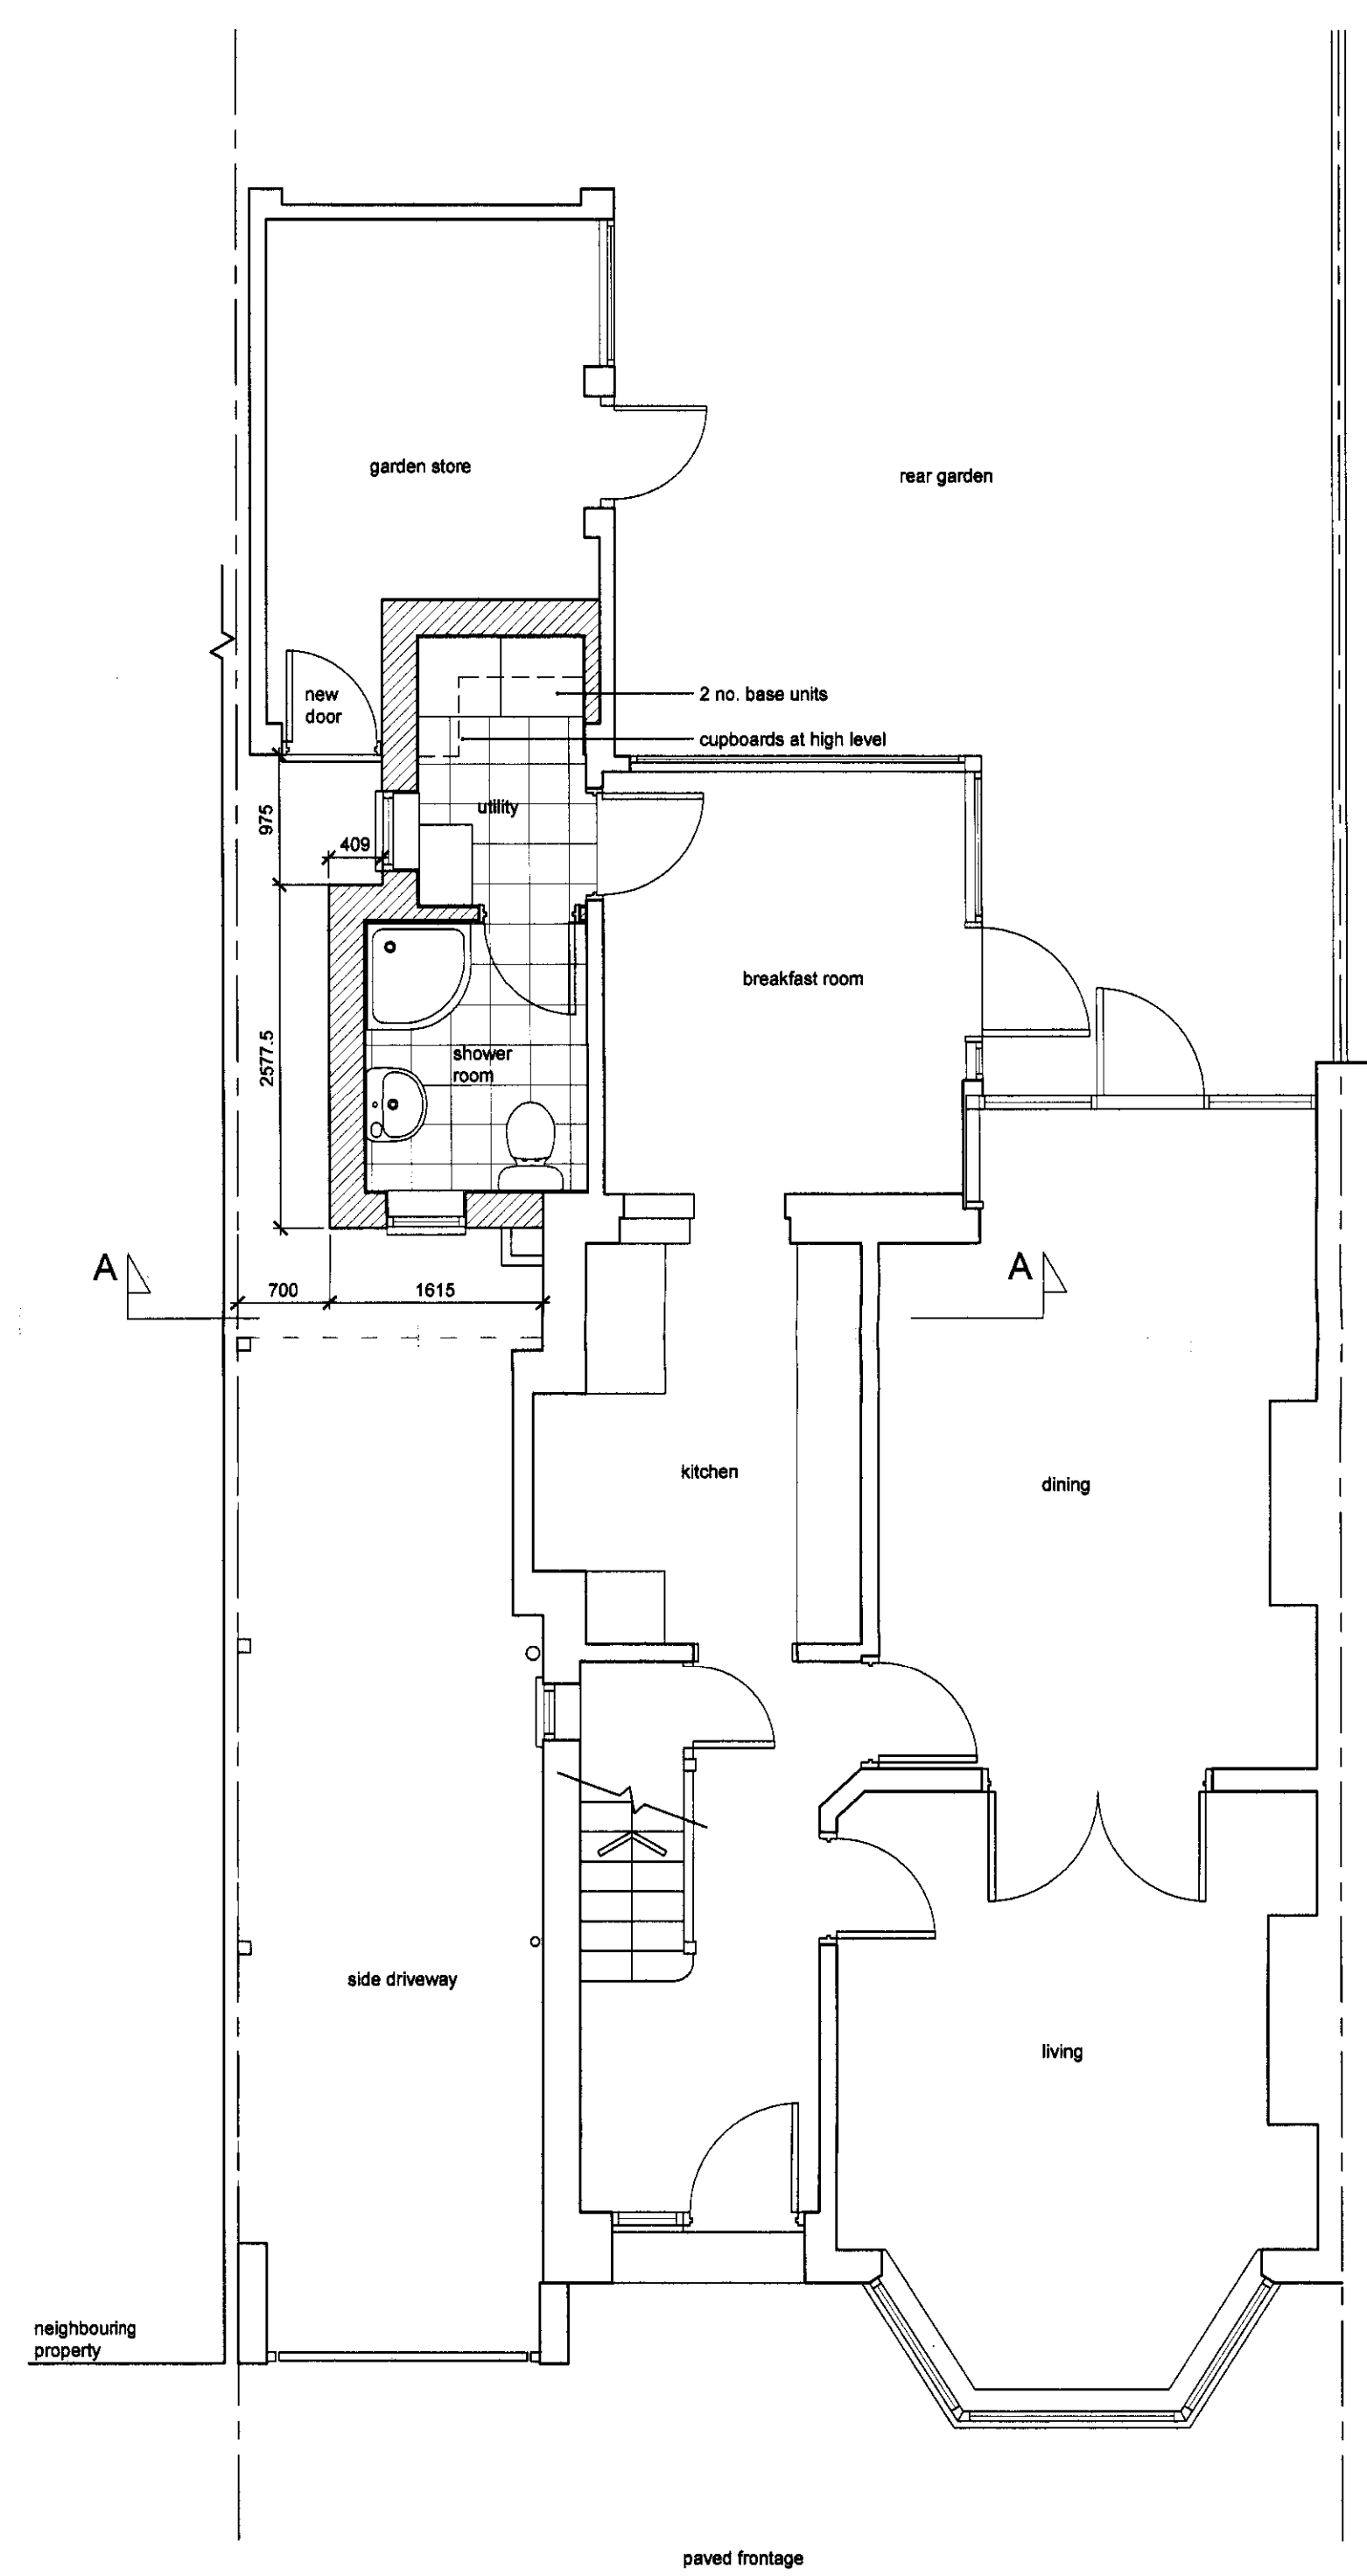

PROPOSED GROUND FLOOR PLAN  
Scale 1:50

Rev	Description	Date	Initial

Drawn: db  
Date: May 06  
Scale: 1:50 @ A1  
Client: **Mr. & Mrs. Pettit**

Project: **18 Constance Road  
Whitton Middlesex  
TW2 7HY**

Title: **Existing & Proposed  
Plans**