


06/2185/HOT

General note:
 This elevation drawing is for information only. It is not to be used for construction purposes. The architect is not responsible for any errors or omissions. Copyright © 2008 by the architect.

RECEIVED
 - 4 JUL 2008
 PLANNING




1 Existing North Elevation

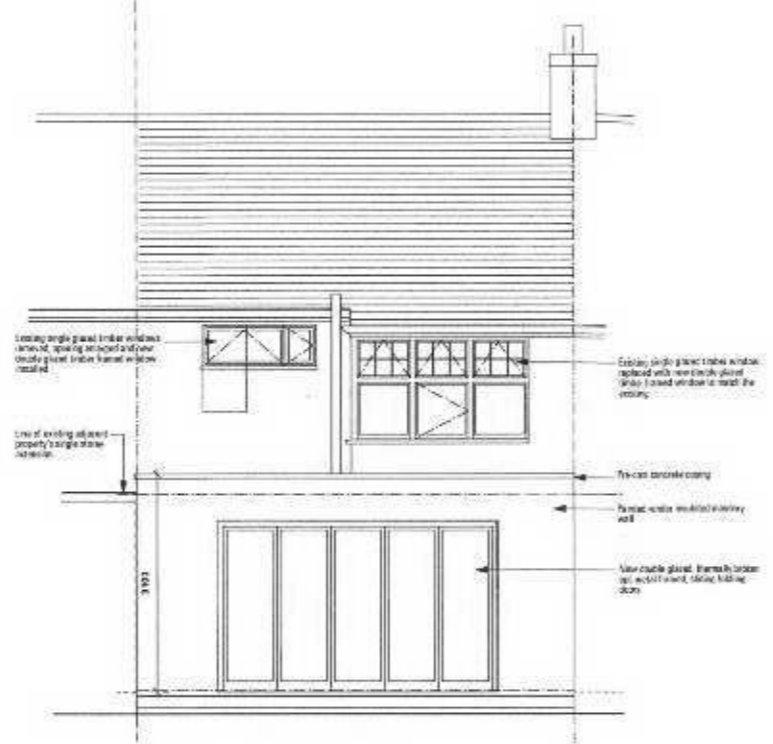


2 Proposed North Elevation

<p>LONDON BOROUGH OF RICHMOND UPON THAMES Twickenham, Middlesex</p> <p>CIVIC CENTRE, 44 YORK STREET TWICKENHAM, TW1 3SE TEL: 020 8991 1411, TEXTPHONE: 020 8991 7120 www.richmond.gov.uk</p> <p>Map reproduced to support a planning application</p>	<p>Ordnance Survey Map Extract</p> <p>Co-ordinates at centre of map: Easting: 515514 Northing: 173259</p> <p>Scale: 1:1250 Date: 30/05/06 Section: OS Drawn: JR</p> <p>Produced using DataMag, the developer's Registered Information System (RIS)</p>	<p>Reproduced from Ordnance Survey maps with permission of Ordnance Survey on behalf of the Controller of Her Majesty's Stationery Office. © Crown Copyright. Unauthorised reproduction is illegal. Crown Copyright and may lead to prosecution in civil proceedings. London Borough of Richmond upon Thames UK 10000443 2008. For reference purposes only. No further copies may be made.</p>
---	--	--

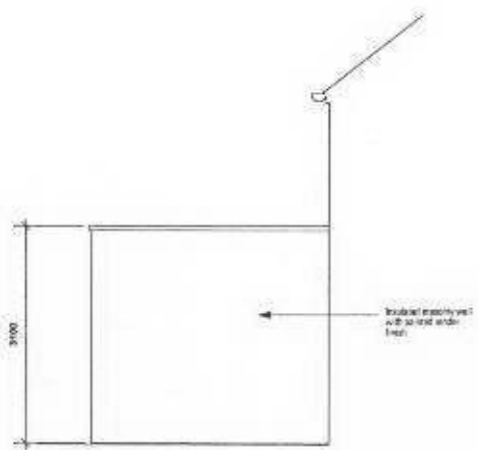

3 Proposed West Elevation (view from no. 74)

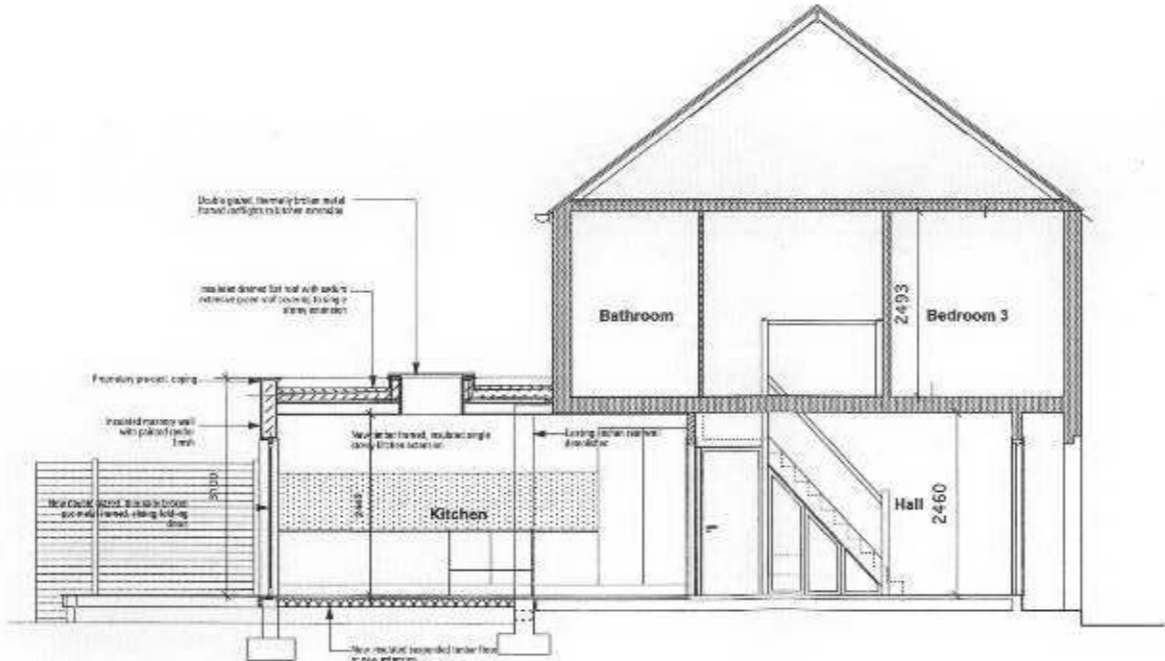

4 Section A-A



5 Existing Front (south) elevation



6 Existing Rear (north) elevation

<table border="1"> <tr> <th>No.</th> <th>Date</th> <th>Revisions of reasons for issue</th> </tr> <tr> <td>1</td> <td>2.12.06</td> <td>50012121071410000</td> </tr> </table>	No.	Date	Revisions of reasons for issue	1	2.12.06	50012121071410000	<table border="1"> <tr> <th>No.</th> <th>Date</th> <th>Revisions of reasons for issue</th> </tr> <tr> <td> </td> <td> </td> <td> </td> </tr> </table>	No.	Date	Revisions of reasons for issue				<p>Project Title PROPOSED SINGLE STOREY EXTENSION</p> <p>72 Heathfield North Twickenham</p> <p>Client Simon Budge</p>	<p>Architect Catherine Morda RIBA 72 Heathfield North Twickenham TW2 7JW tel: 020 89907123 office 111113 cathy.morda@architects.com</p>	<p>Scale / North point 1:50 @ A1 1:100 @ A3</p> <p>Drawing Title Location plan, existing and proposed elevations, proposed section & photographs</p> <p>Project number 1000</p> <p>Drawing status Planning</p> <p>Drawing number .02</p> <p>Revision 1</p>
No.	Date	Revisions of reasons for issue														
1	2.12.06	50012121071410000														
No.	Date	Revisions of reasons for issue														