


DO NOT SCALE FROM THIS DRAWING


RECEIVED
23 JUN 2006
PLANNING

06/2041/FUL

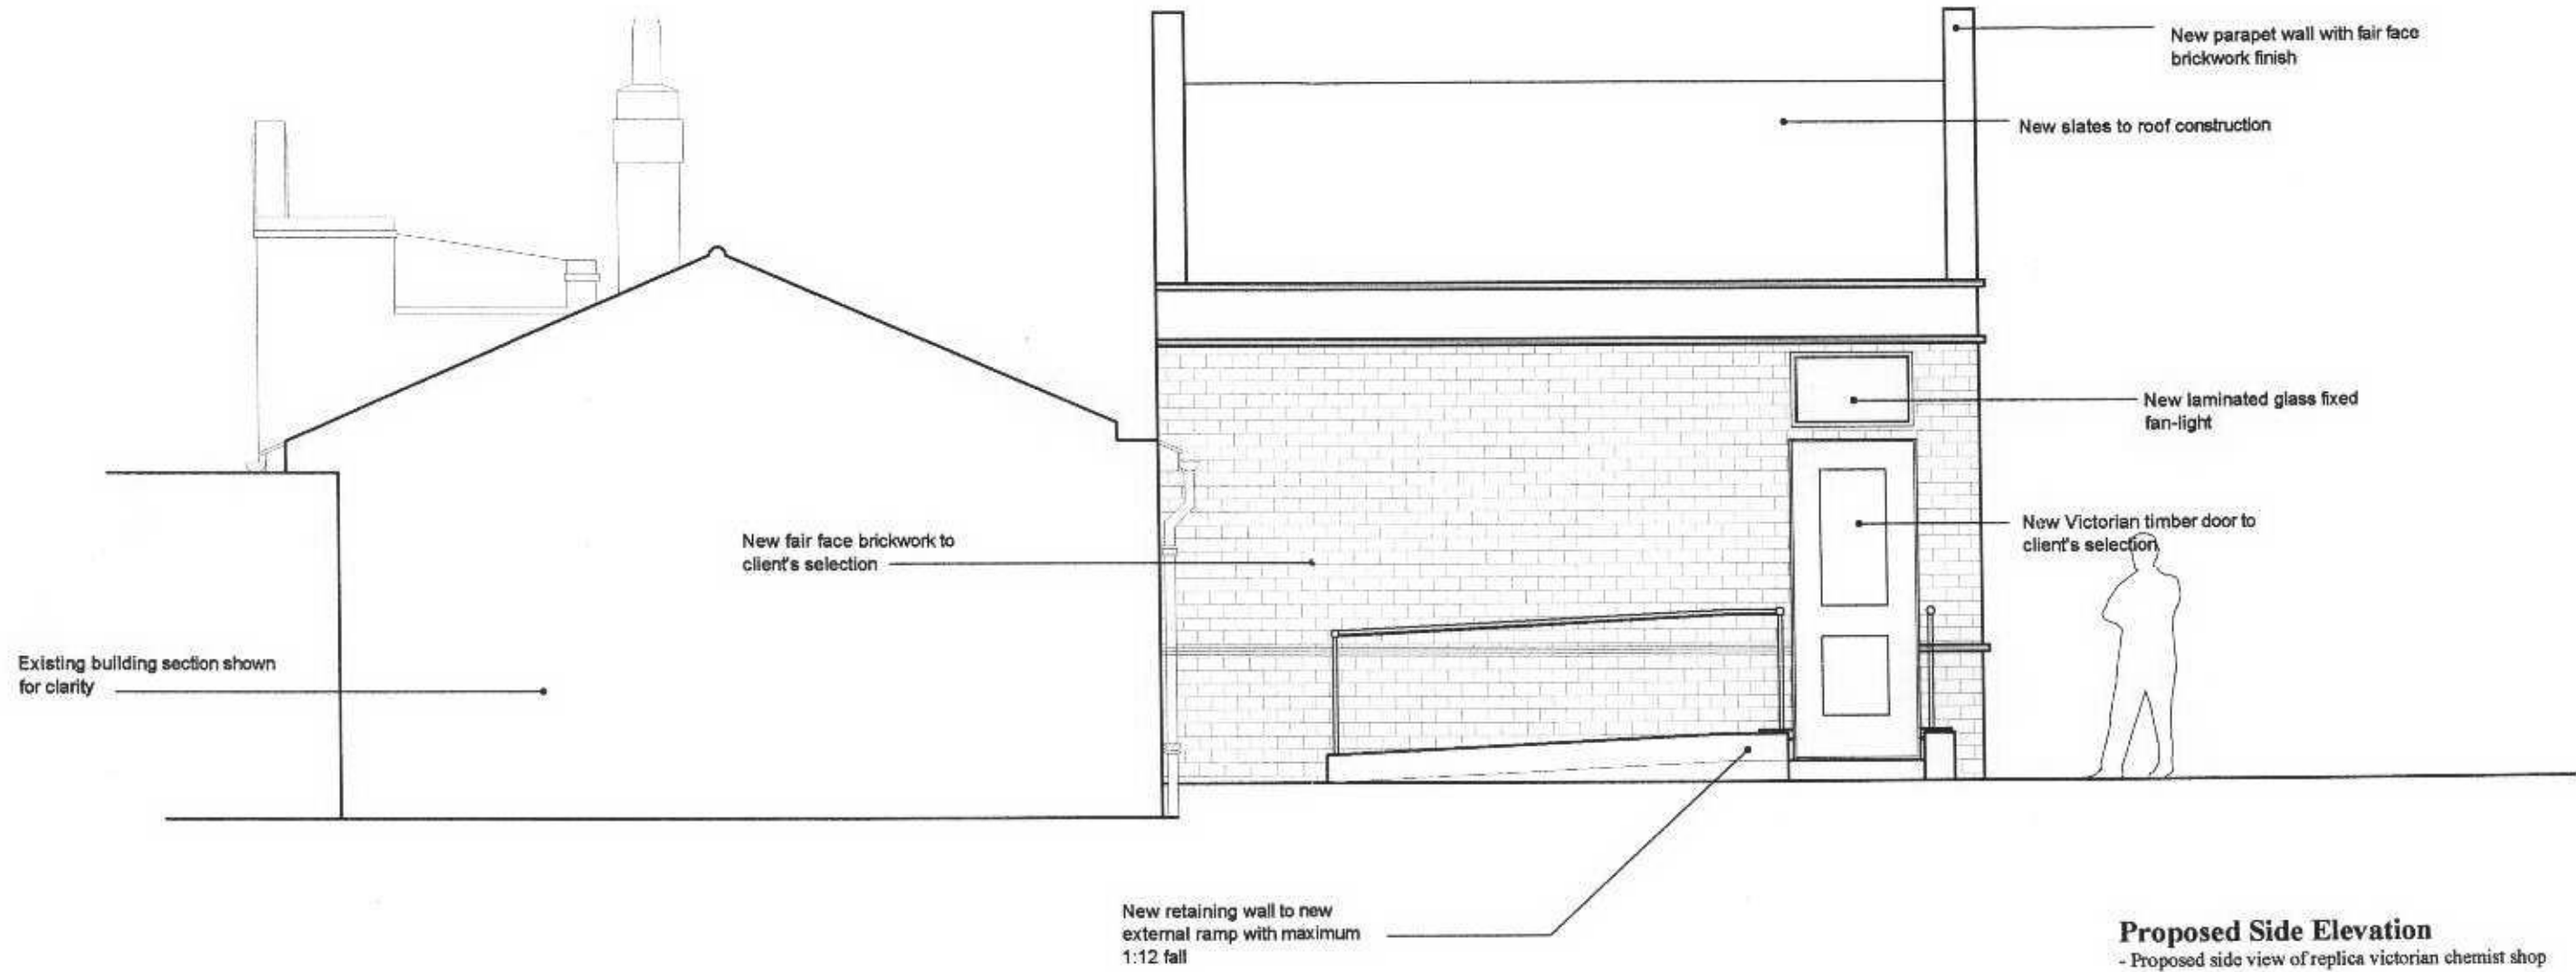

Proposed Side Elevation
- Proposed side view of replica victorian chemist shop

Rev: A Box gutter detail shown at abutment with existing building - Jun 2006
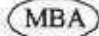
| | | | | |
|--|--|--|-----------------------------|-----------------|
| MURRAY BIRRELL Chartered Surveyors Property & Building Consultants  207 - 215 High Street, Crippington, Kent BR6 0PF Telephone: 01689 896288 Fax: 01689 871161 | JOB HOLLY LODGE RICHMOND PARK, SURREY TW10 5HS | CLIENT HOLLY LODGE CENTRE | | |
| | DRG TITLE PROPOSED FRONT ELEVATION | SCALE 1:50 DATE DEC 2004 DRAWN ML | DRG NO. 10.400/04 | REV A |