



DO NOT SCALE FROM THIS DRAWING

RECEIVED  
23 JUN 2006  
PLANNING

06/2041/FUL

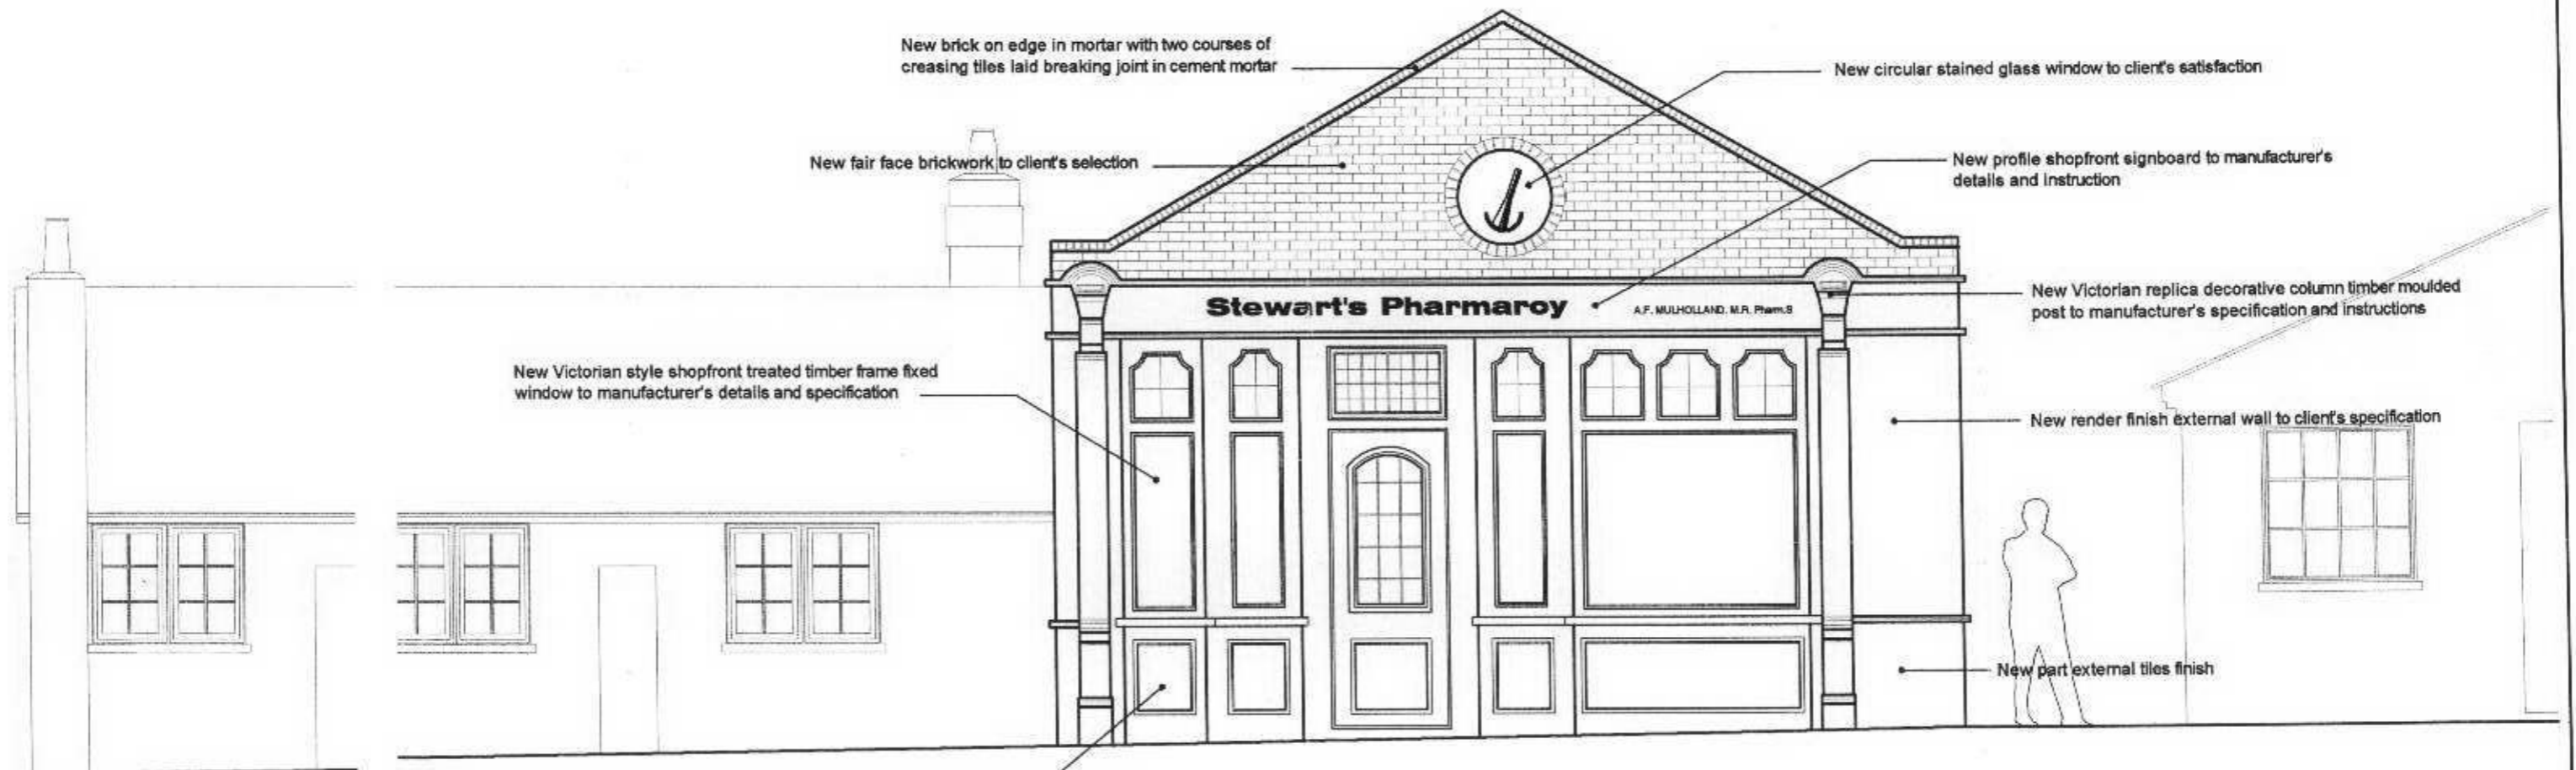

**Proposed Front Elevation**  
- Proposed front view of replica Victorian chemist shop

<b>MURRAY BIRRELL</b> Chartered Surveyors Property & Building Consultants  207 - 215 High Street, Orpington, Kent BR6 0PF Telephone: 01689 898288 Fax: 01689 871161	JOB <b>HOLLY LODGE</b> <b>RICHMOND PARK, SURREY TW10</b> <b>5HS</b>	CLIENT <b>HOLLY LODGE CENTRE</b>		
	DRG TITLE <b>PROPOSED FRONT ELEVATION</b>	SCALE <b>1:50</b> DATE <b>DEC 2004</b> DRAWN <b>ML</b>	DRG NO. <b>10.400/03</b>	REV