


DO NOT SCALE FROM THIS DRAWING


RECEIVED
23 JUN 2006
PLANNING

06/2042/LBC

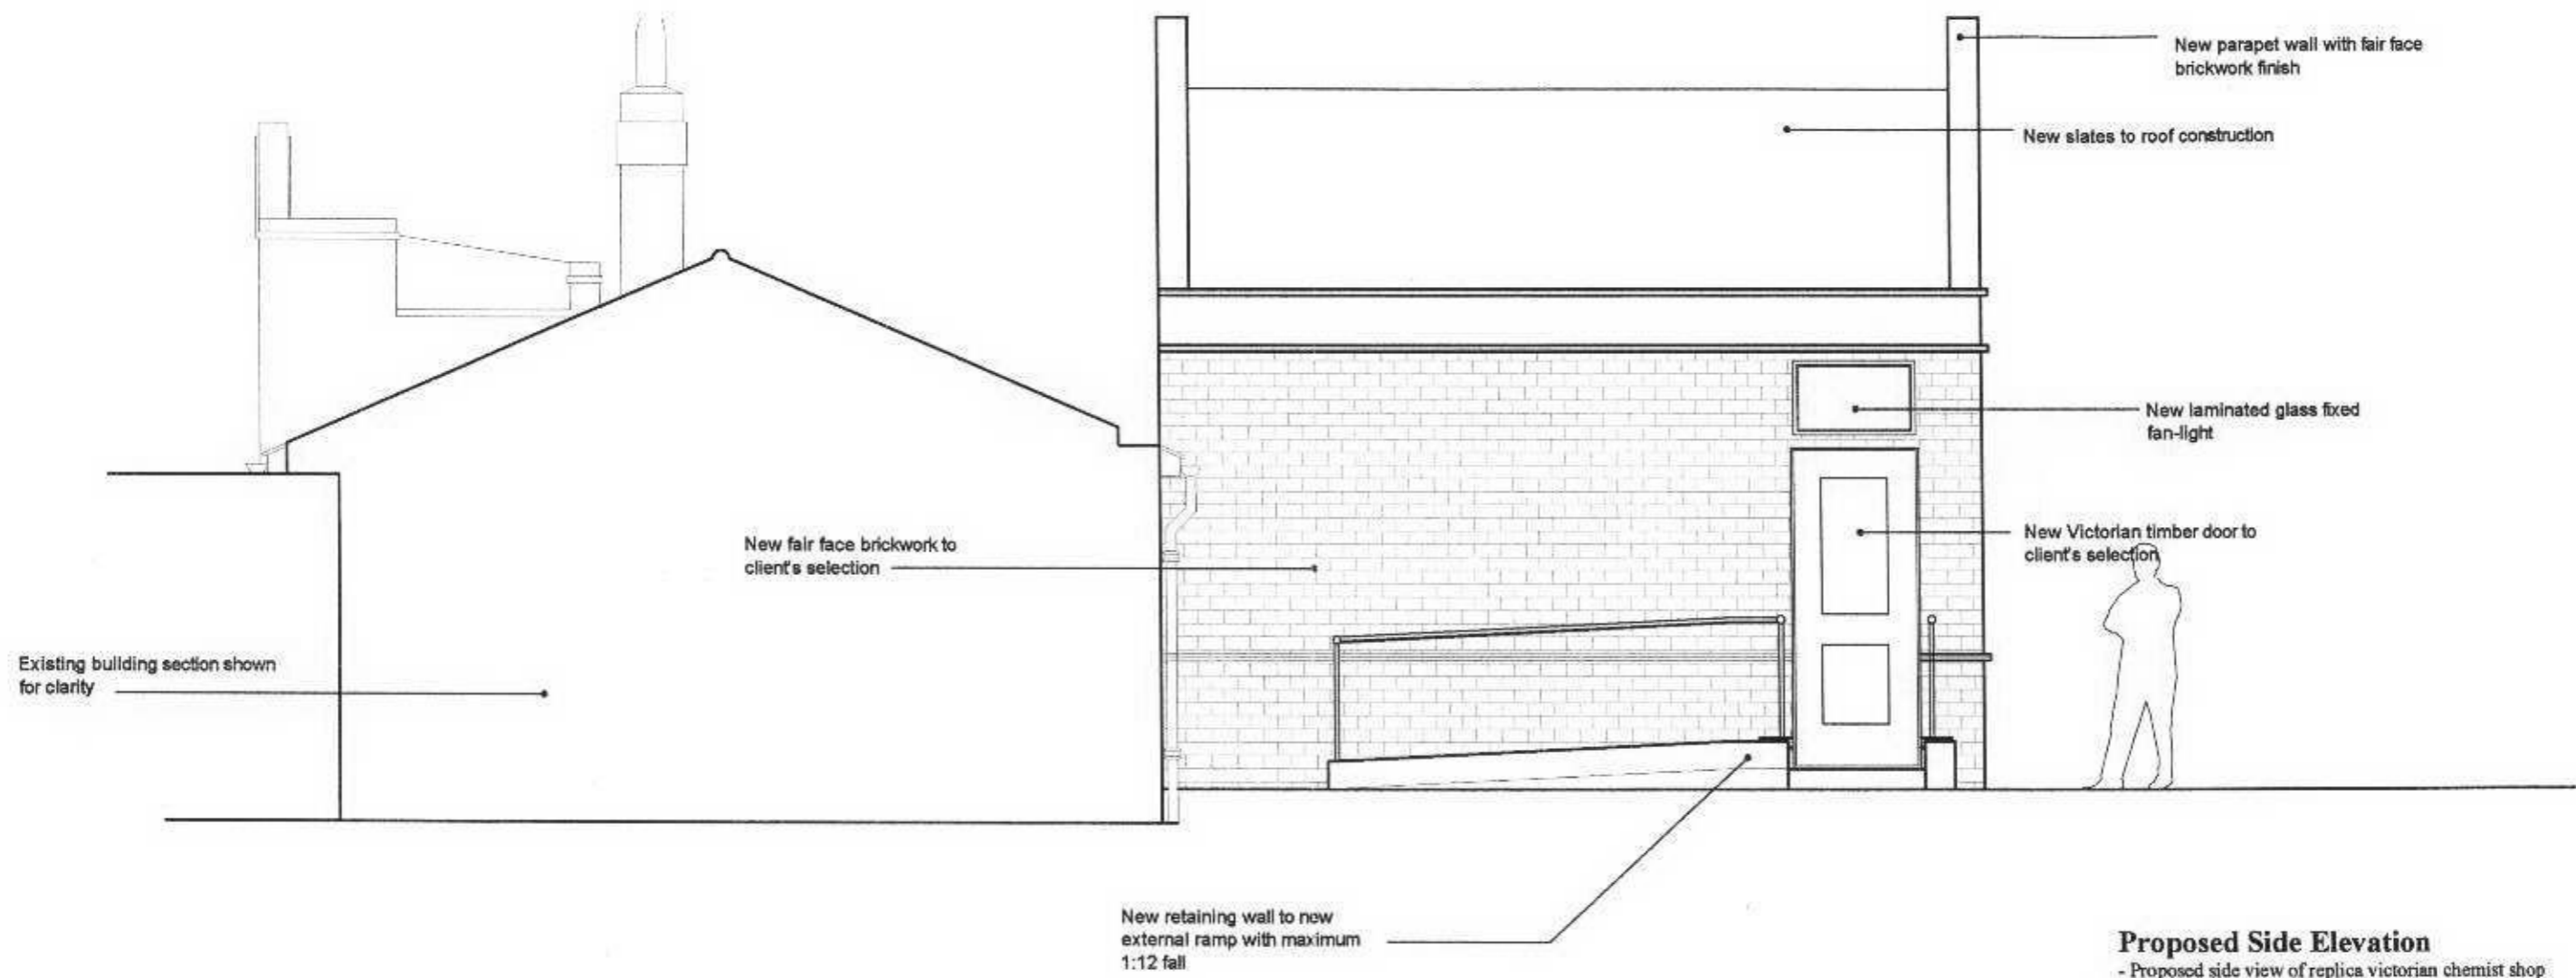

Proposed Side Elevation
- Proposed side view of replica Victorian chemist shop

Rev: A Box gutter detail shown at abutment with existing building - Jun 2006

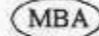MURRAY BIRRELL Chartered Surveyors Property & Building Consultants  207 - 215 High Street, Orpington, Kent BR6 0PF Telephone: 01689 896288 Fax: 01689 871161	JOB HOLLY LODGE RICHMOND PARK, SURREY TW10 5HS	CLIENT HOLLY LODGE CENTRE		
	DRG TITLE PROPOSED FRONT ELEVATION	SCALE 1:50 DATE DEC 2004 DRAWN ML	DRG NO. 10.400/04	REV A