


**1 PR ROOF PLAN**  
1:50

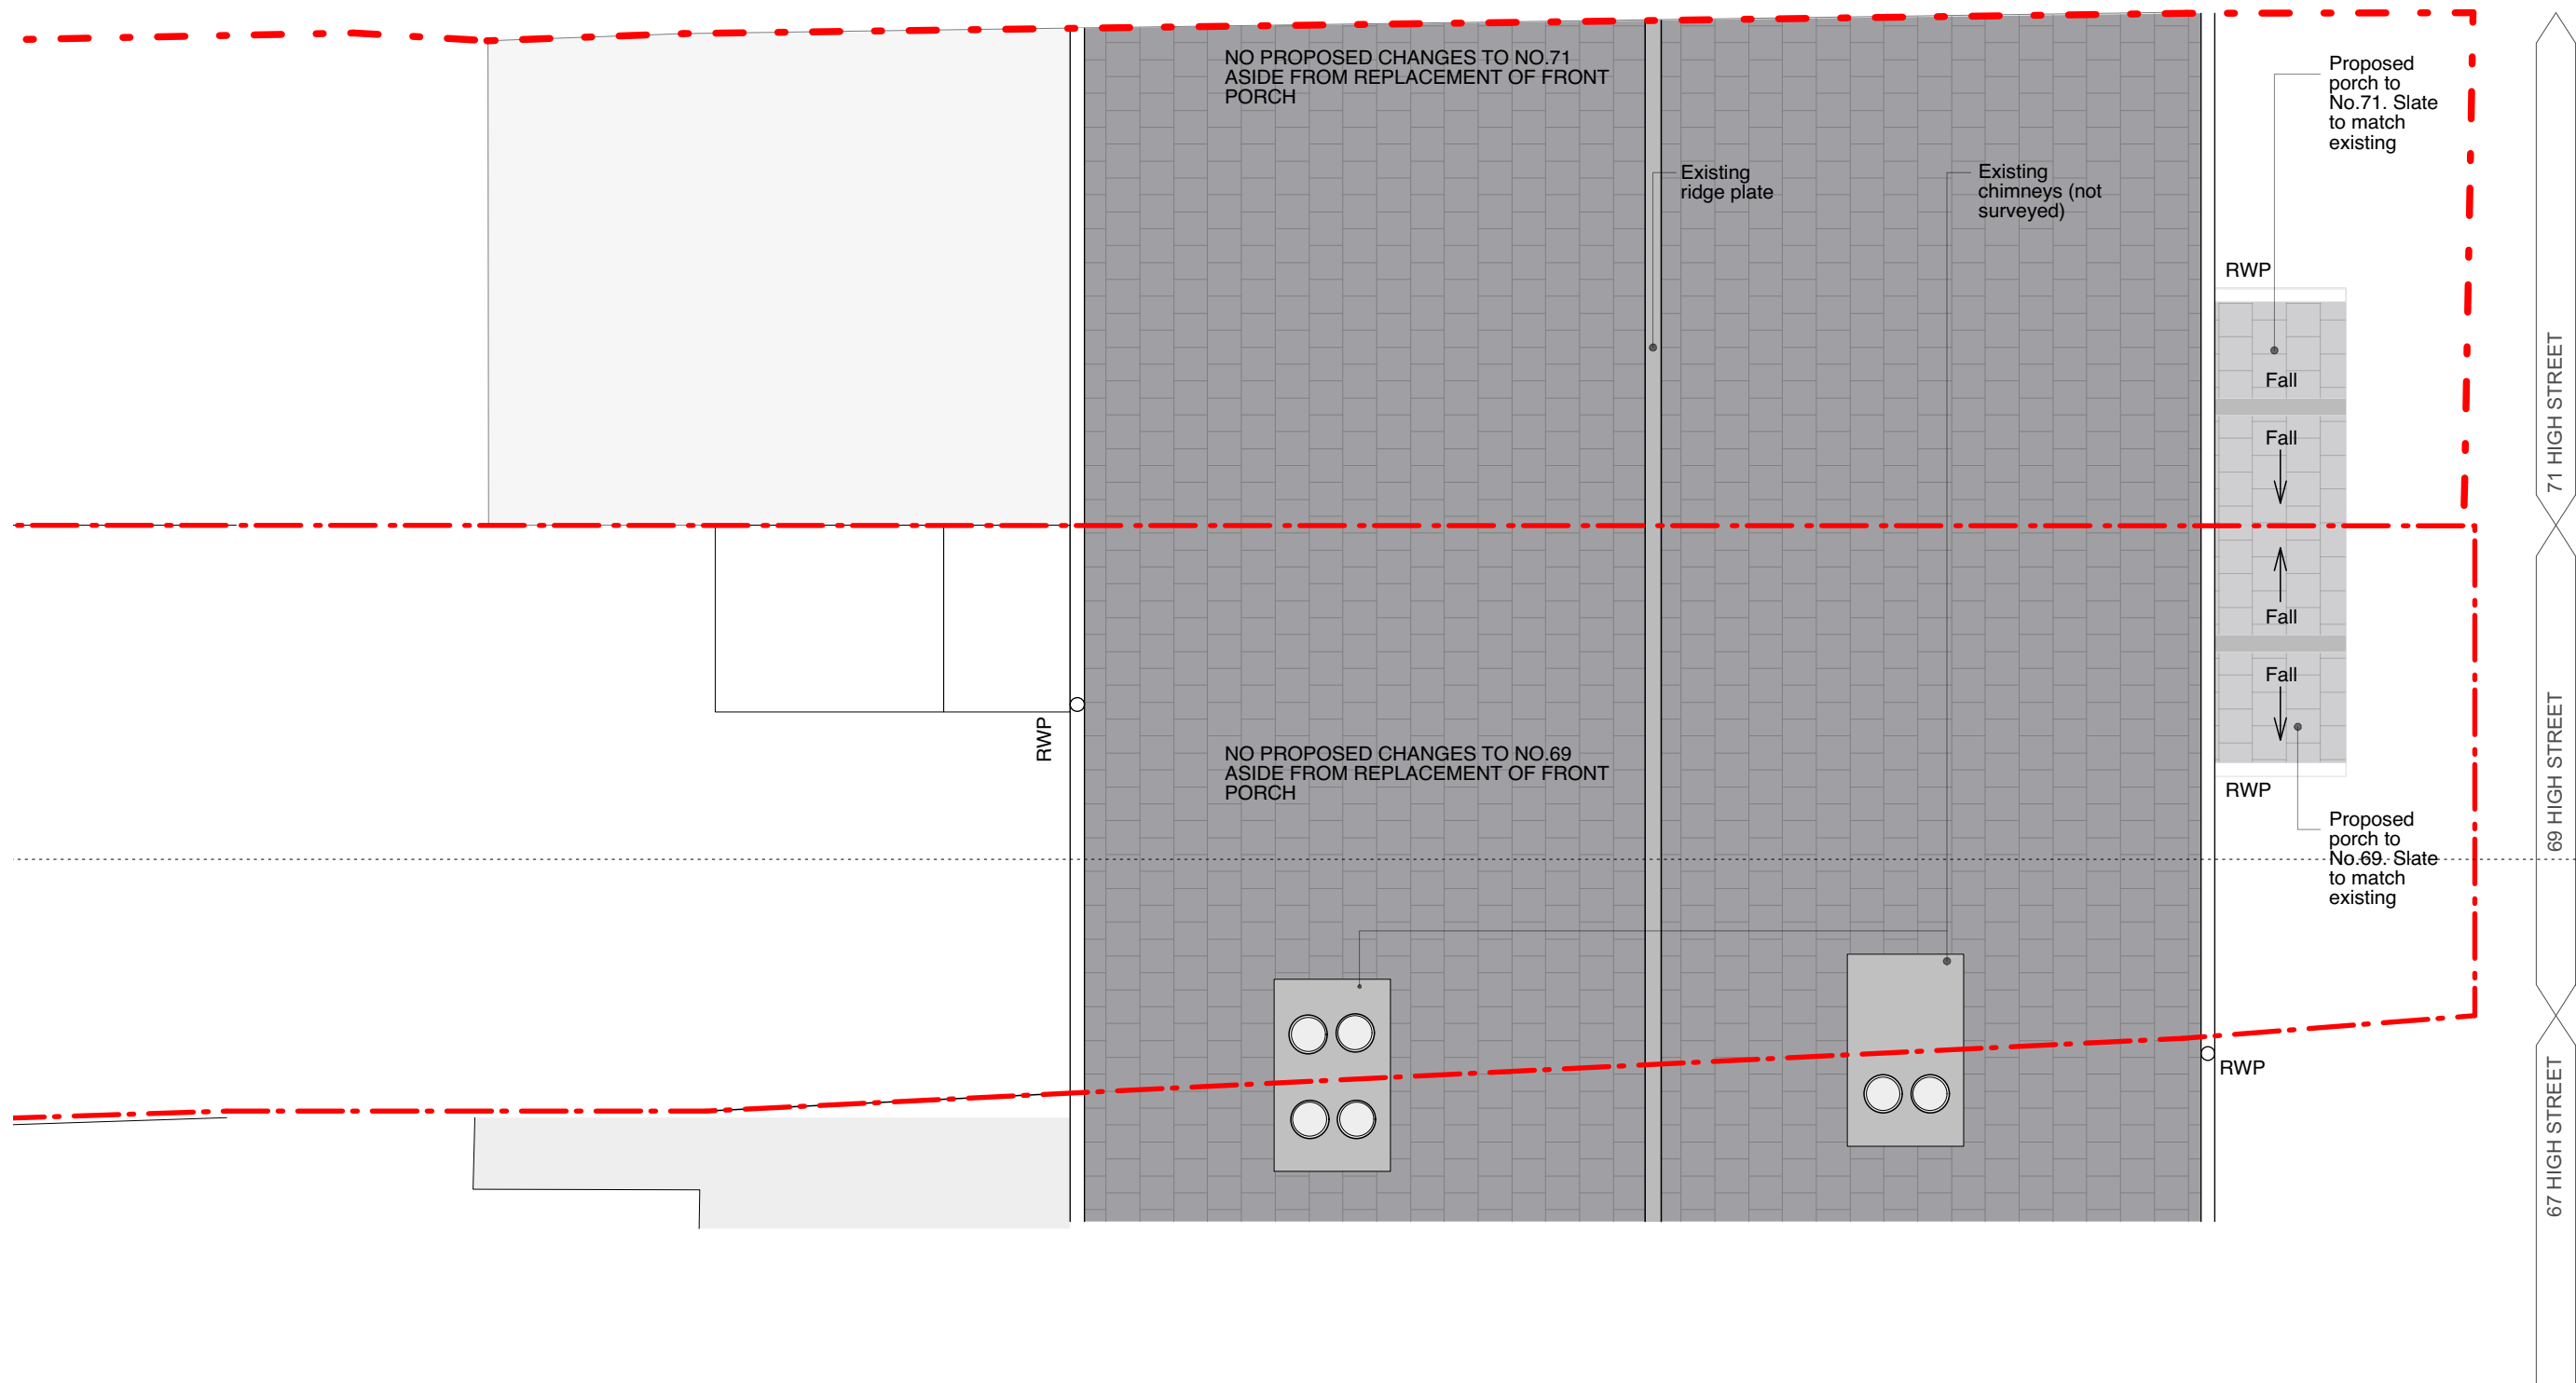

NO PROPOSED CHANGES TO NO.71  
ASIDE FROM REPLACEMENT OF FRONT  
PORCH

NO PROPOSED CHANGES TO NO.69  
ASIDE FROM REPLACEMENT OF FRONT  
PORCH

Proposed porch to  
No.71. Slate to match  
existing

Proposed porch to  
No.69. Slate to match  
existing

71 HIGH STREET

69 HIGH STREET


67 HIGH STREET



**Adventure in  
Architecture**

**KEY**

Existing Walls	Site Boundary
Proposed Walls	Adjoining Property
Pr Concrete Wall	Walls Removed
Pr Block Wall	Ceiling Line Over
Pr Brick Wall	Cornice Over

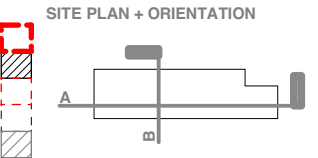

**GENERAL NOTE**

Refer to 000's for existing drawings  
Refer to 100's for proposed plans  
Refer to 200's for proposed elevations  
Refer to 300's for proposed sections  
Refer to 400's for room elevations  
Refer to 500's for details  
Refer to 600's for schedules

**STATUS**

**PLANNING**

**NO. REVISION**

NO.	REVISION	DATE	AUTHOR	CHECKED
Initial Submission		15 12 17	JP	JB
A 'Do not scale removed'		03 12 17	JP	JB

**DIMENSIONS**  
AIA takes no responsibility for dimensions obtained by scaling from this drawing. If no dimension is shown the recipient must ascertain the dimension specifically from the architect or by site measurement and may not rely on the drawing. Supply of the drawing in digital form is solely for convenience and no reliance may be placed on any data in digital form. This drawing is issued for design intent only and should not be used for construction unless stated.

**COPYRIGHT**  
This drawing is the property of Adventure in Architecture. No disclosure or copy of it may be made without the written permission of Adventure in Architecture.

Project Stage  
Date  
Project No.  
Drawn By  
Title  
Scale

69 HIGH STREET  
PLANNING  
JANUARY 18  
253  
JP  
PROPOSED PLANS  
1:50

Drawing No. / Rev 103 A