
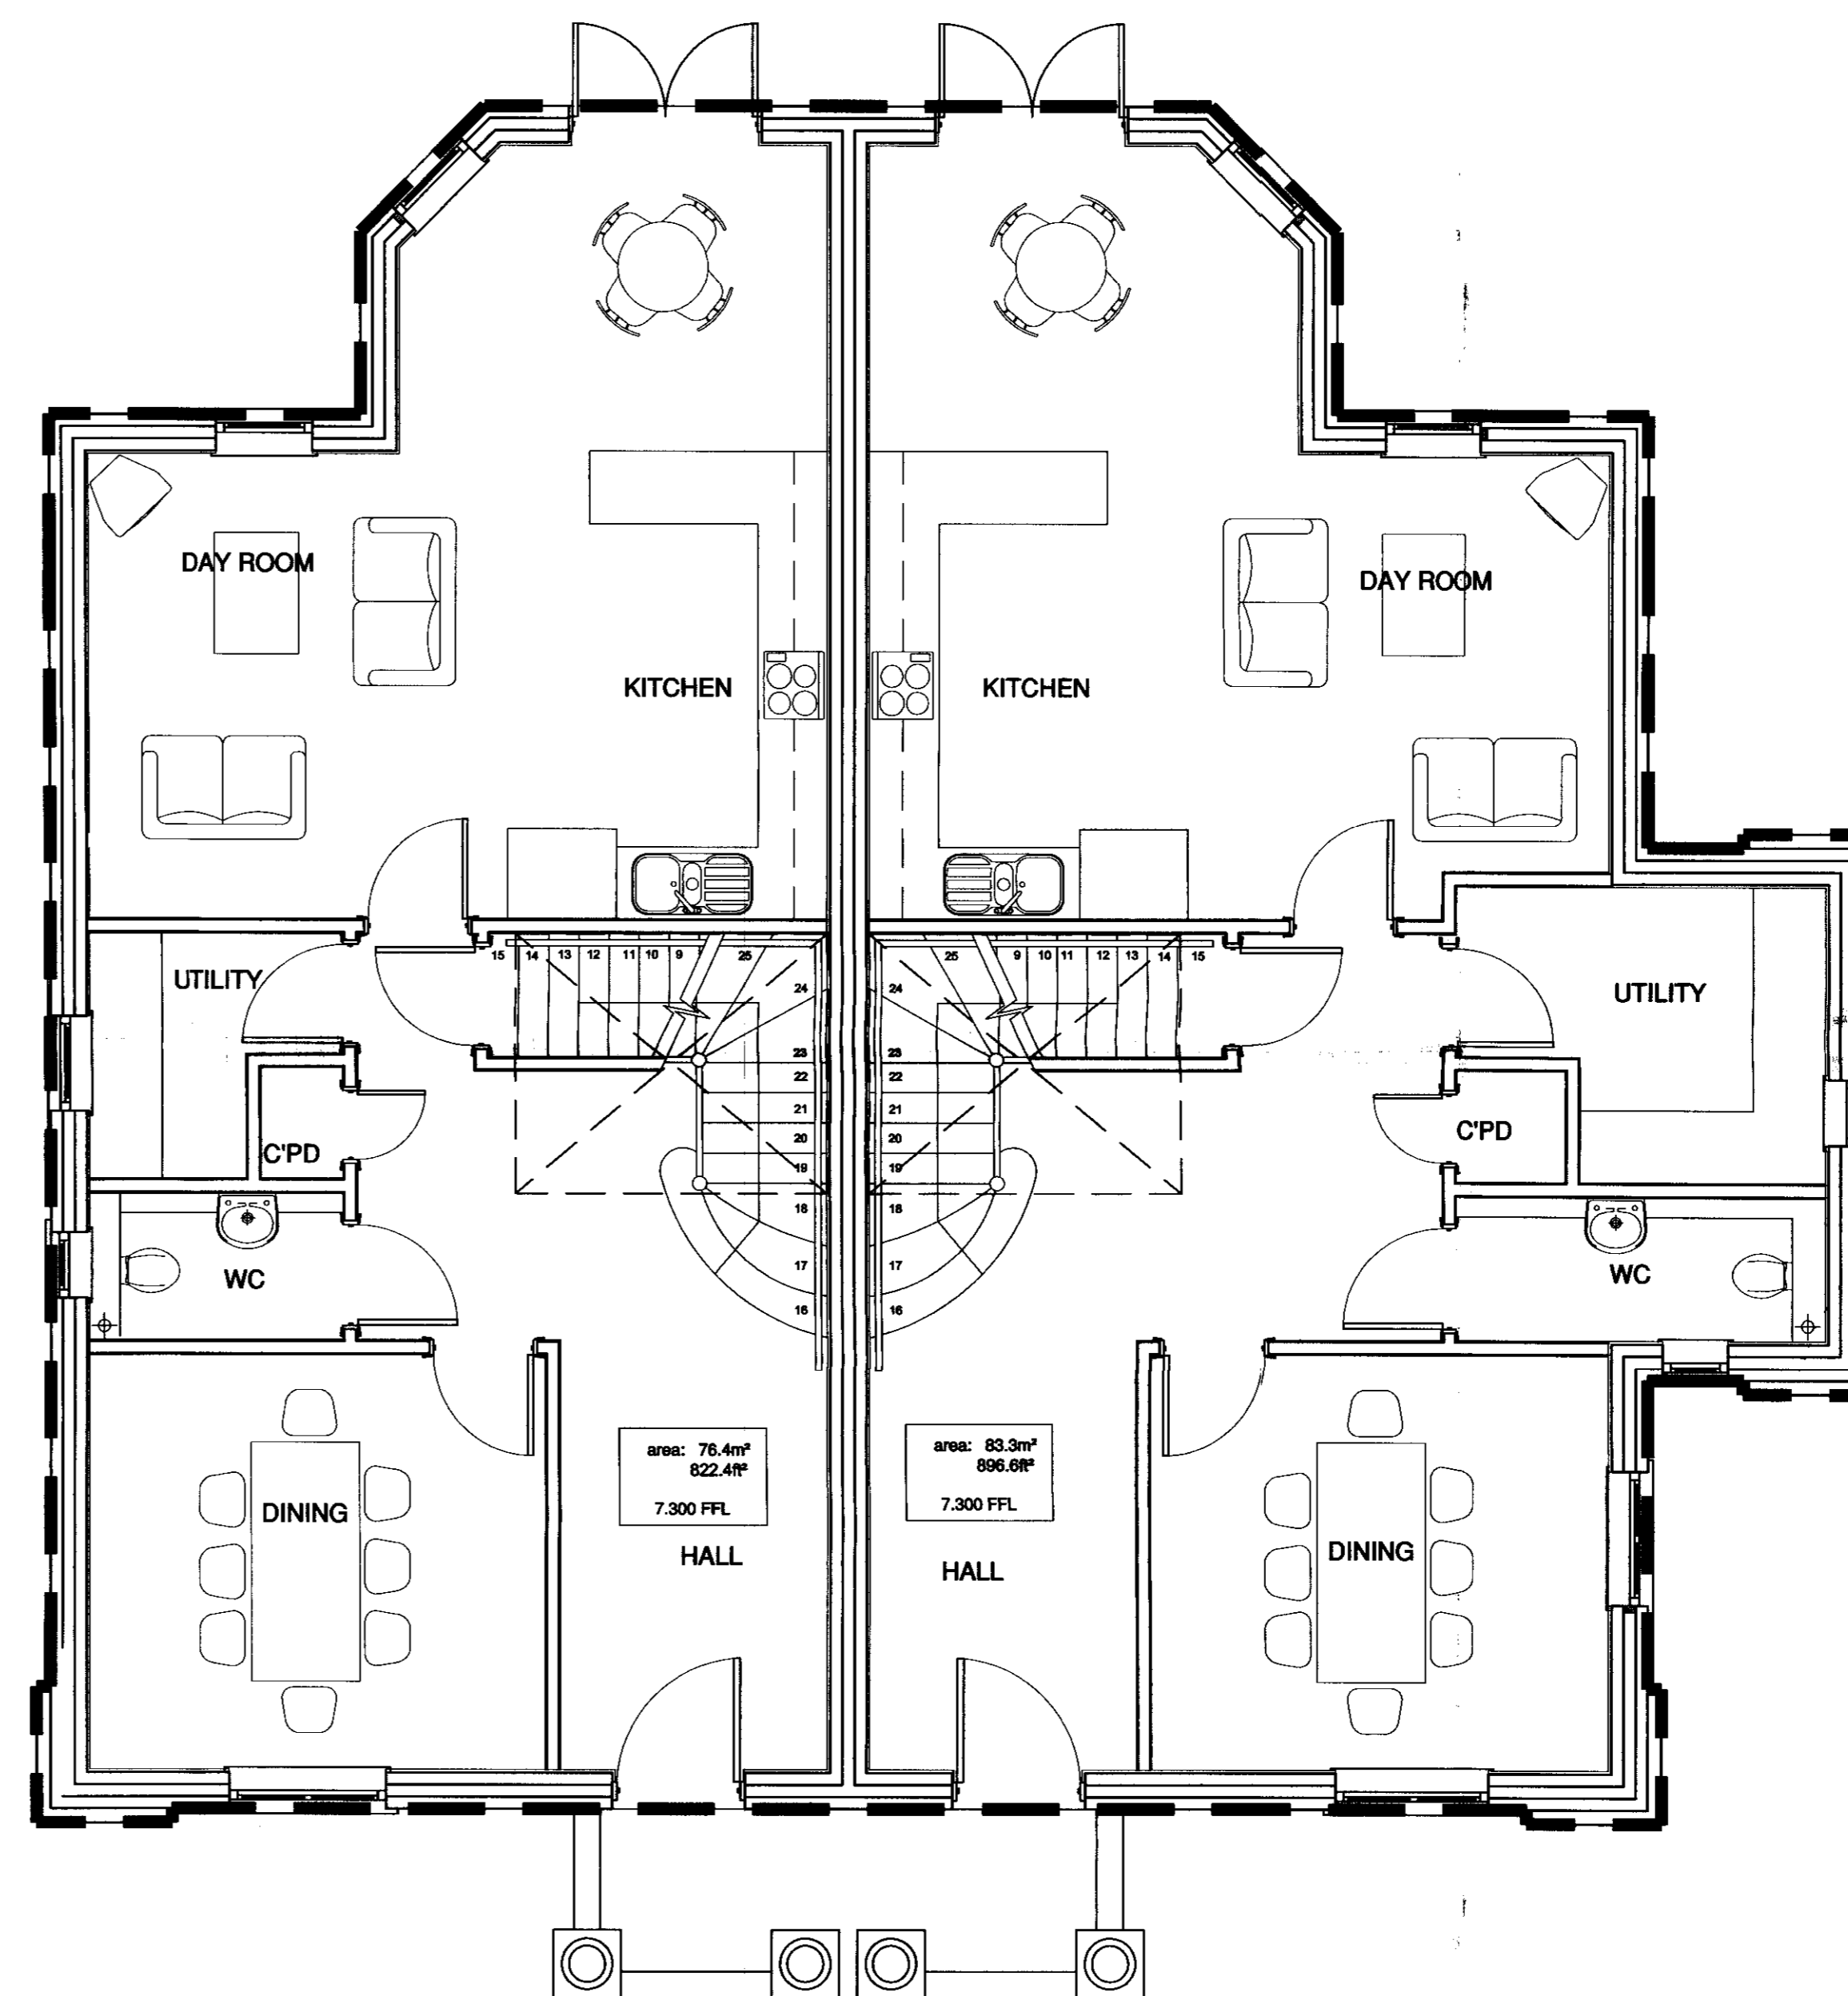


DO NOT SCALE this drawing, figured dimensions only are to be used.
 © The drawing is the sole copyright of Design Group 3 Architects.
 Any discrepancies between this drawing and other information should be
 referred to the Architects.
 MODIFICATIONS TO THIS DRAWING TO BE MADE SOLELY ON ORIGINAL
 MAGNETIC MEDIA, AND MAY
 ONLY BE CARRIED OUT BY DESIGN GROUP 3 | ARCHITECTS.

Rev: Date: Description: By: Rvw:
 P01 04.01.06 Layout of kitchen, WC & dining revised to all plots JCW
 P02 20.01.06 Layout of WC/pooling and study revised to all plots JCW

REF
 - 5 JUL 2006
 PLANNING

06/21911/FUL

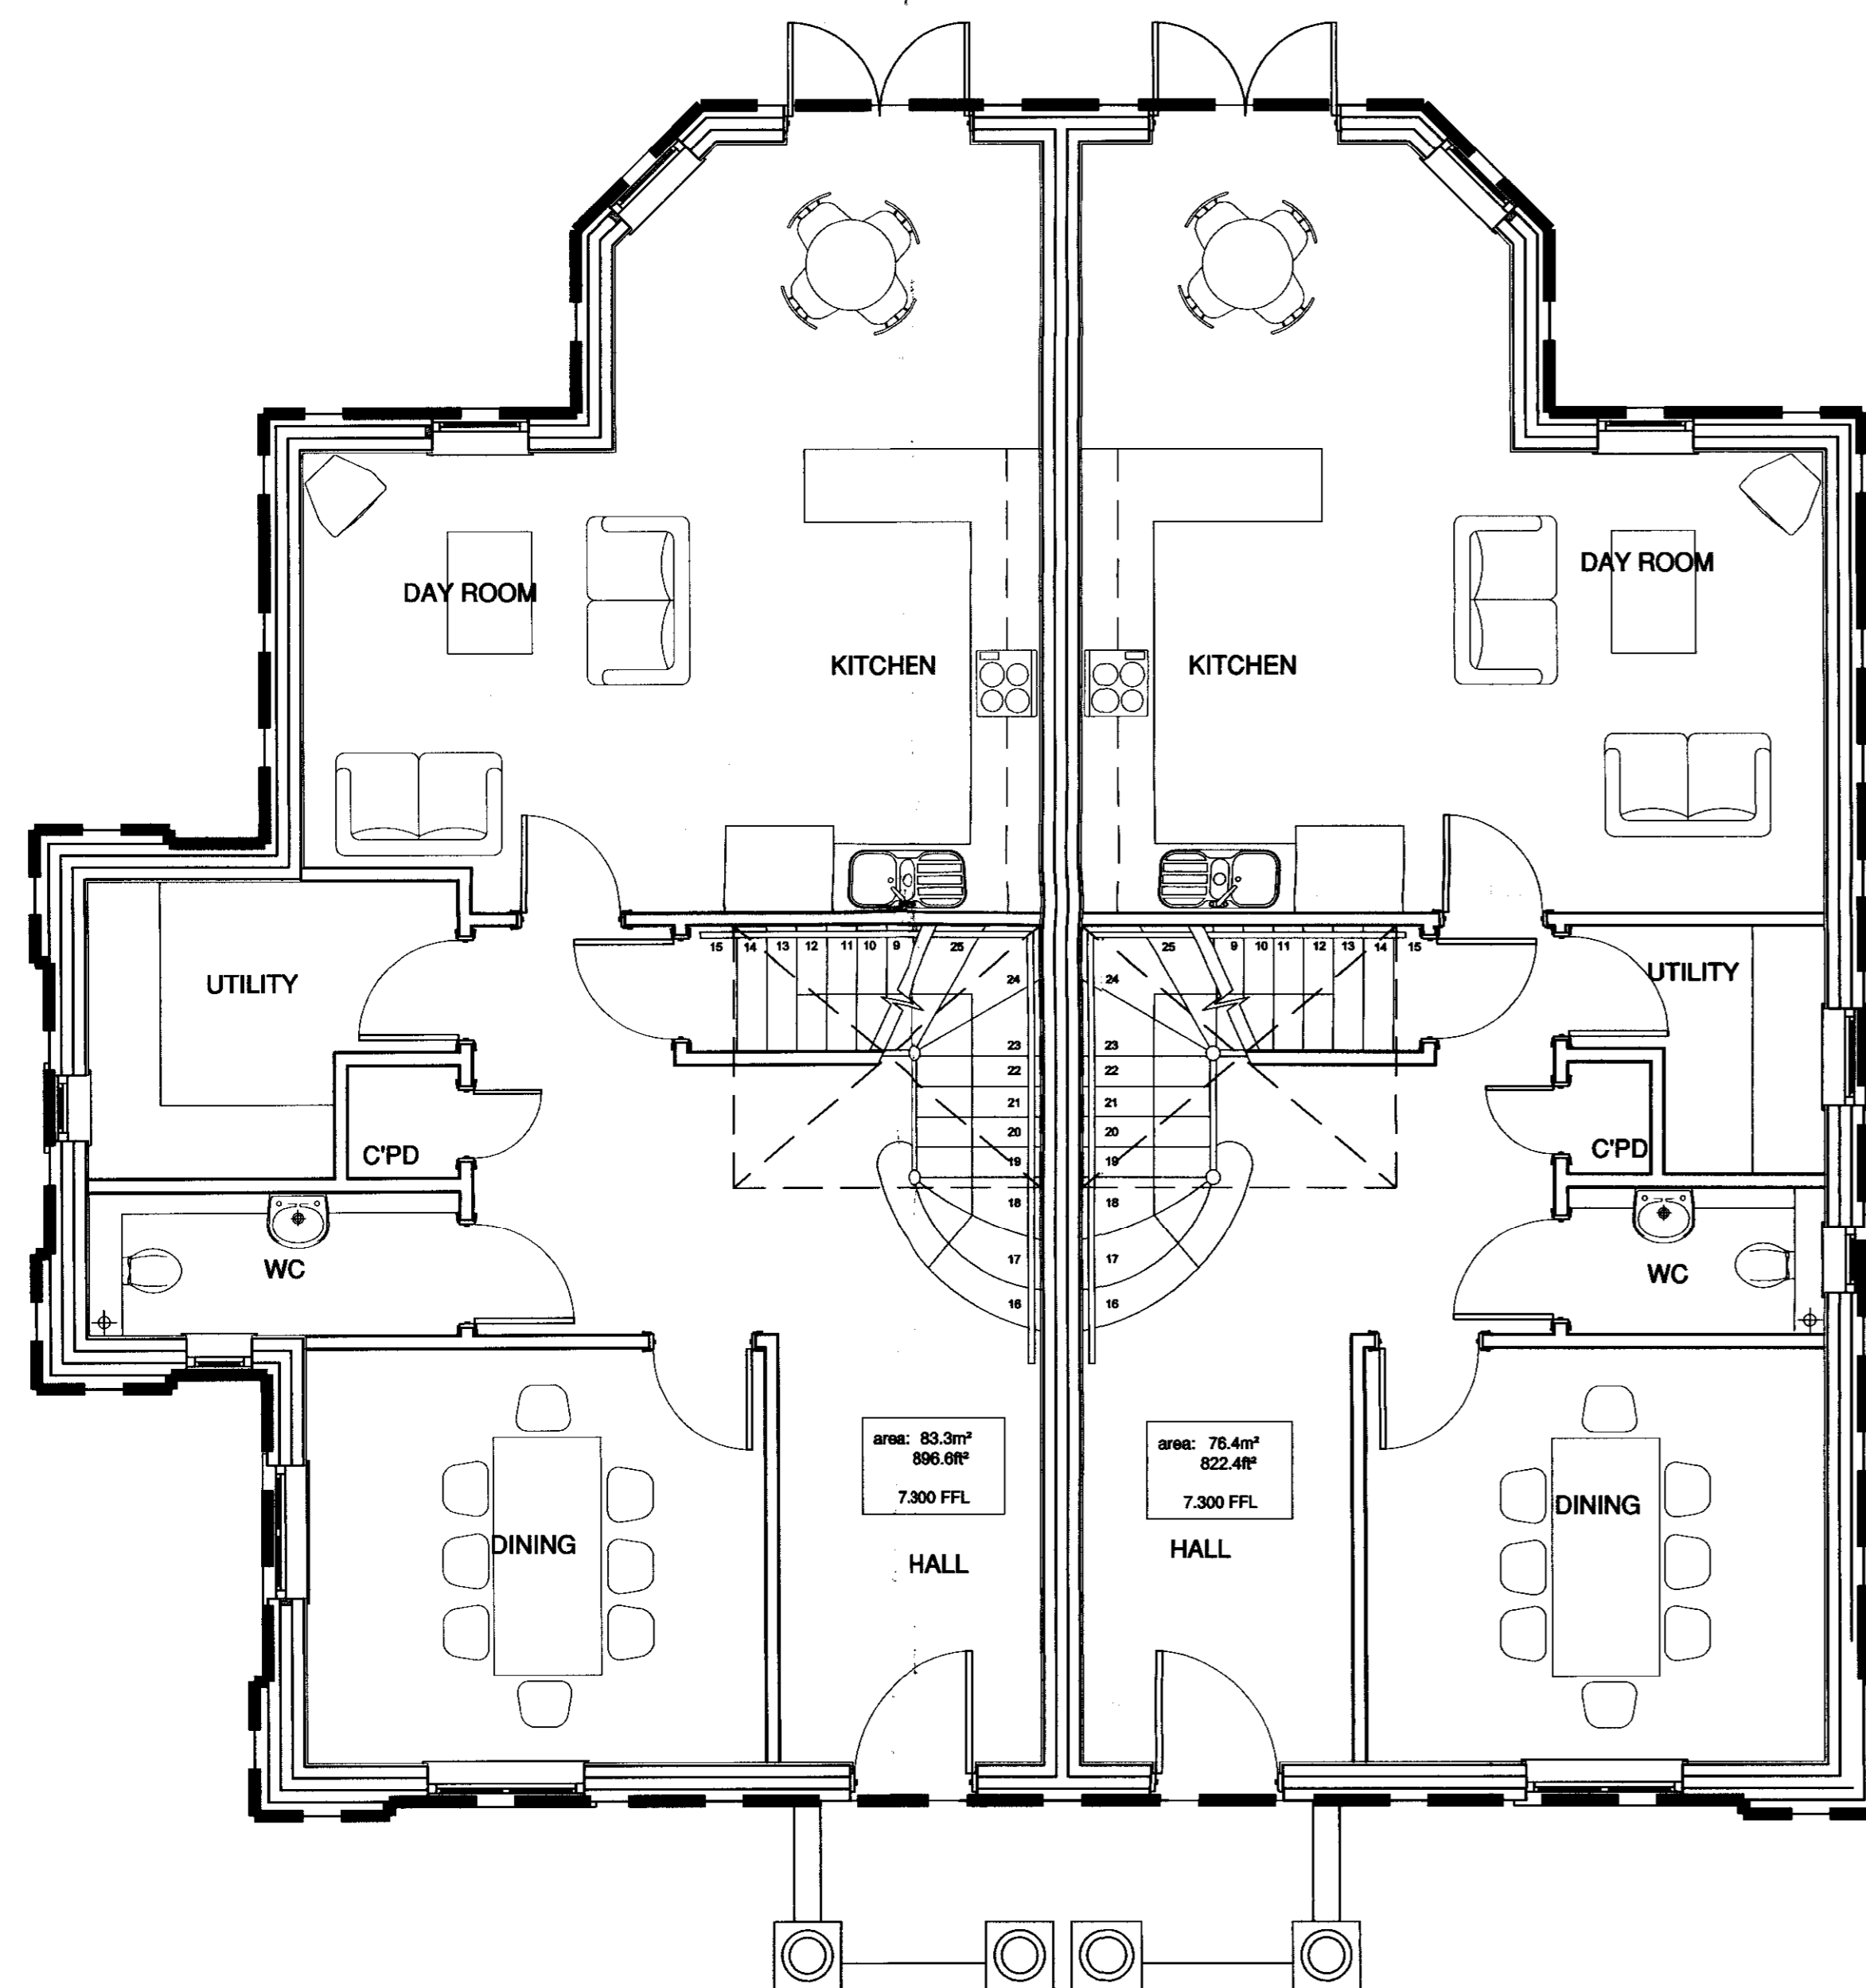

ALL LEVELS SUBJECT TO FINAL SITE CHECK
 PRIOR TO CONSTRUCTION

Design Group 3 | Architects

Client: **OCTAGON**

1 Queen Square, Brighton, East Sussex BN1 3FD.
 Telephone: 01273 720807 Fax: 01273 720808
 E-mail: Brighton@dg3a.co.uk Website: www.designgroup3.co.uk

Project Name: **The Townhouses, Richmond Lock**

Drawing Title: **Typical Ground Floor Plan**

Project No: 0379	Drawing No: 135	Revision: P02
Drawing Status: PLANNING	Date: MAY 2006	Scale: 1:50
	Drawn: JCW	Reviewed: