

DO NOT SCALE this drawing. Figured dimensions only are to be used.  
 © This drawing is the sole copyright of Design Group 3 Architects.  
 Any discrepancies between this drawing and other information should be reported to the Architect.  
 MODIFICATIONS TO THIS DRAWING TO BE MADE SOLELY ON ORIGINAL MAGNETIC MEDIA, AND ANY SUCH MODIFICATIONS MUST BE CARRIED OUT BY DESIGN GROUP 3 ARCHITECTS.



Rev: Date: Description: By: Rev:

P01 04.01.06 Layout of stairs, drawing room & ensuite revised to all plots JCW

P02 20.01.06 Layout of ensuite and drawing room revised to all plots JCW


RECEIVED  
 - 5 JUL 2006  
 PLANNING

06/2191/FUL

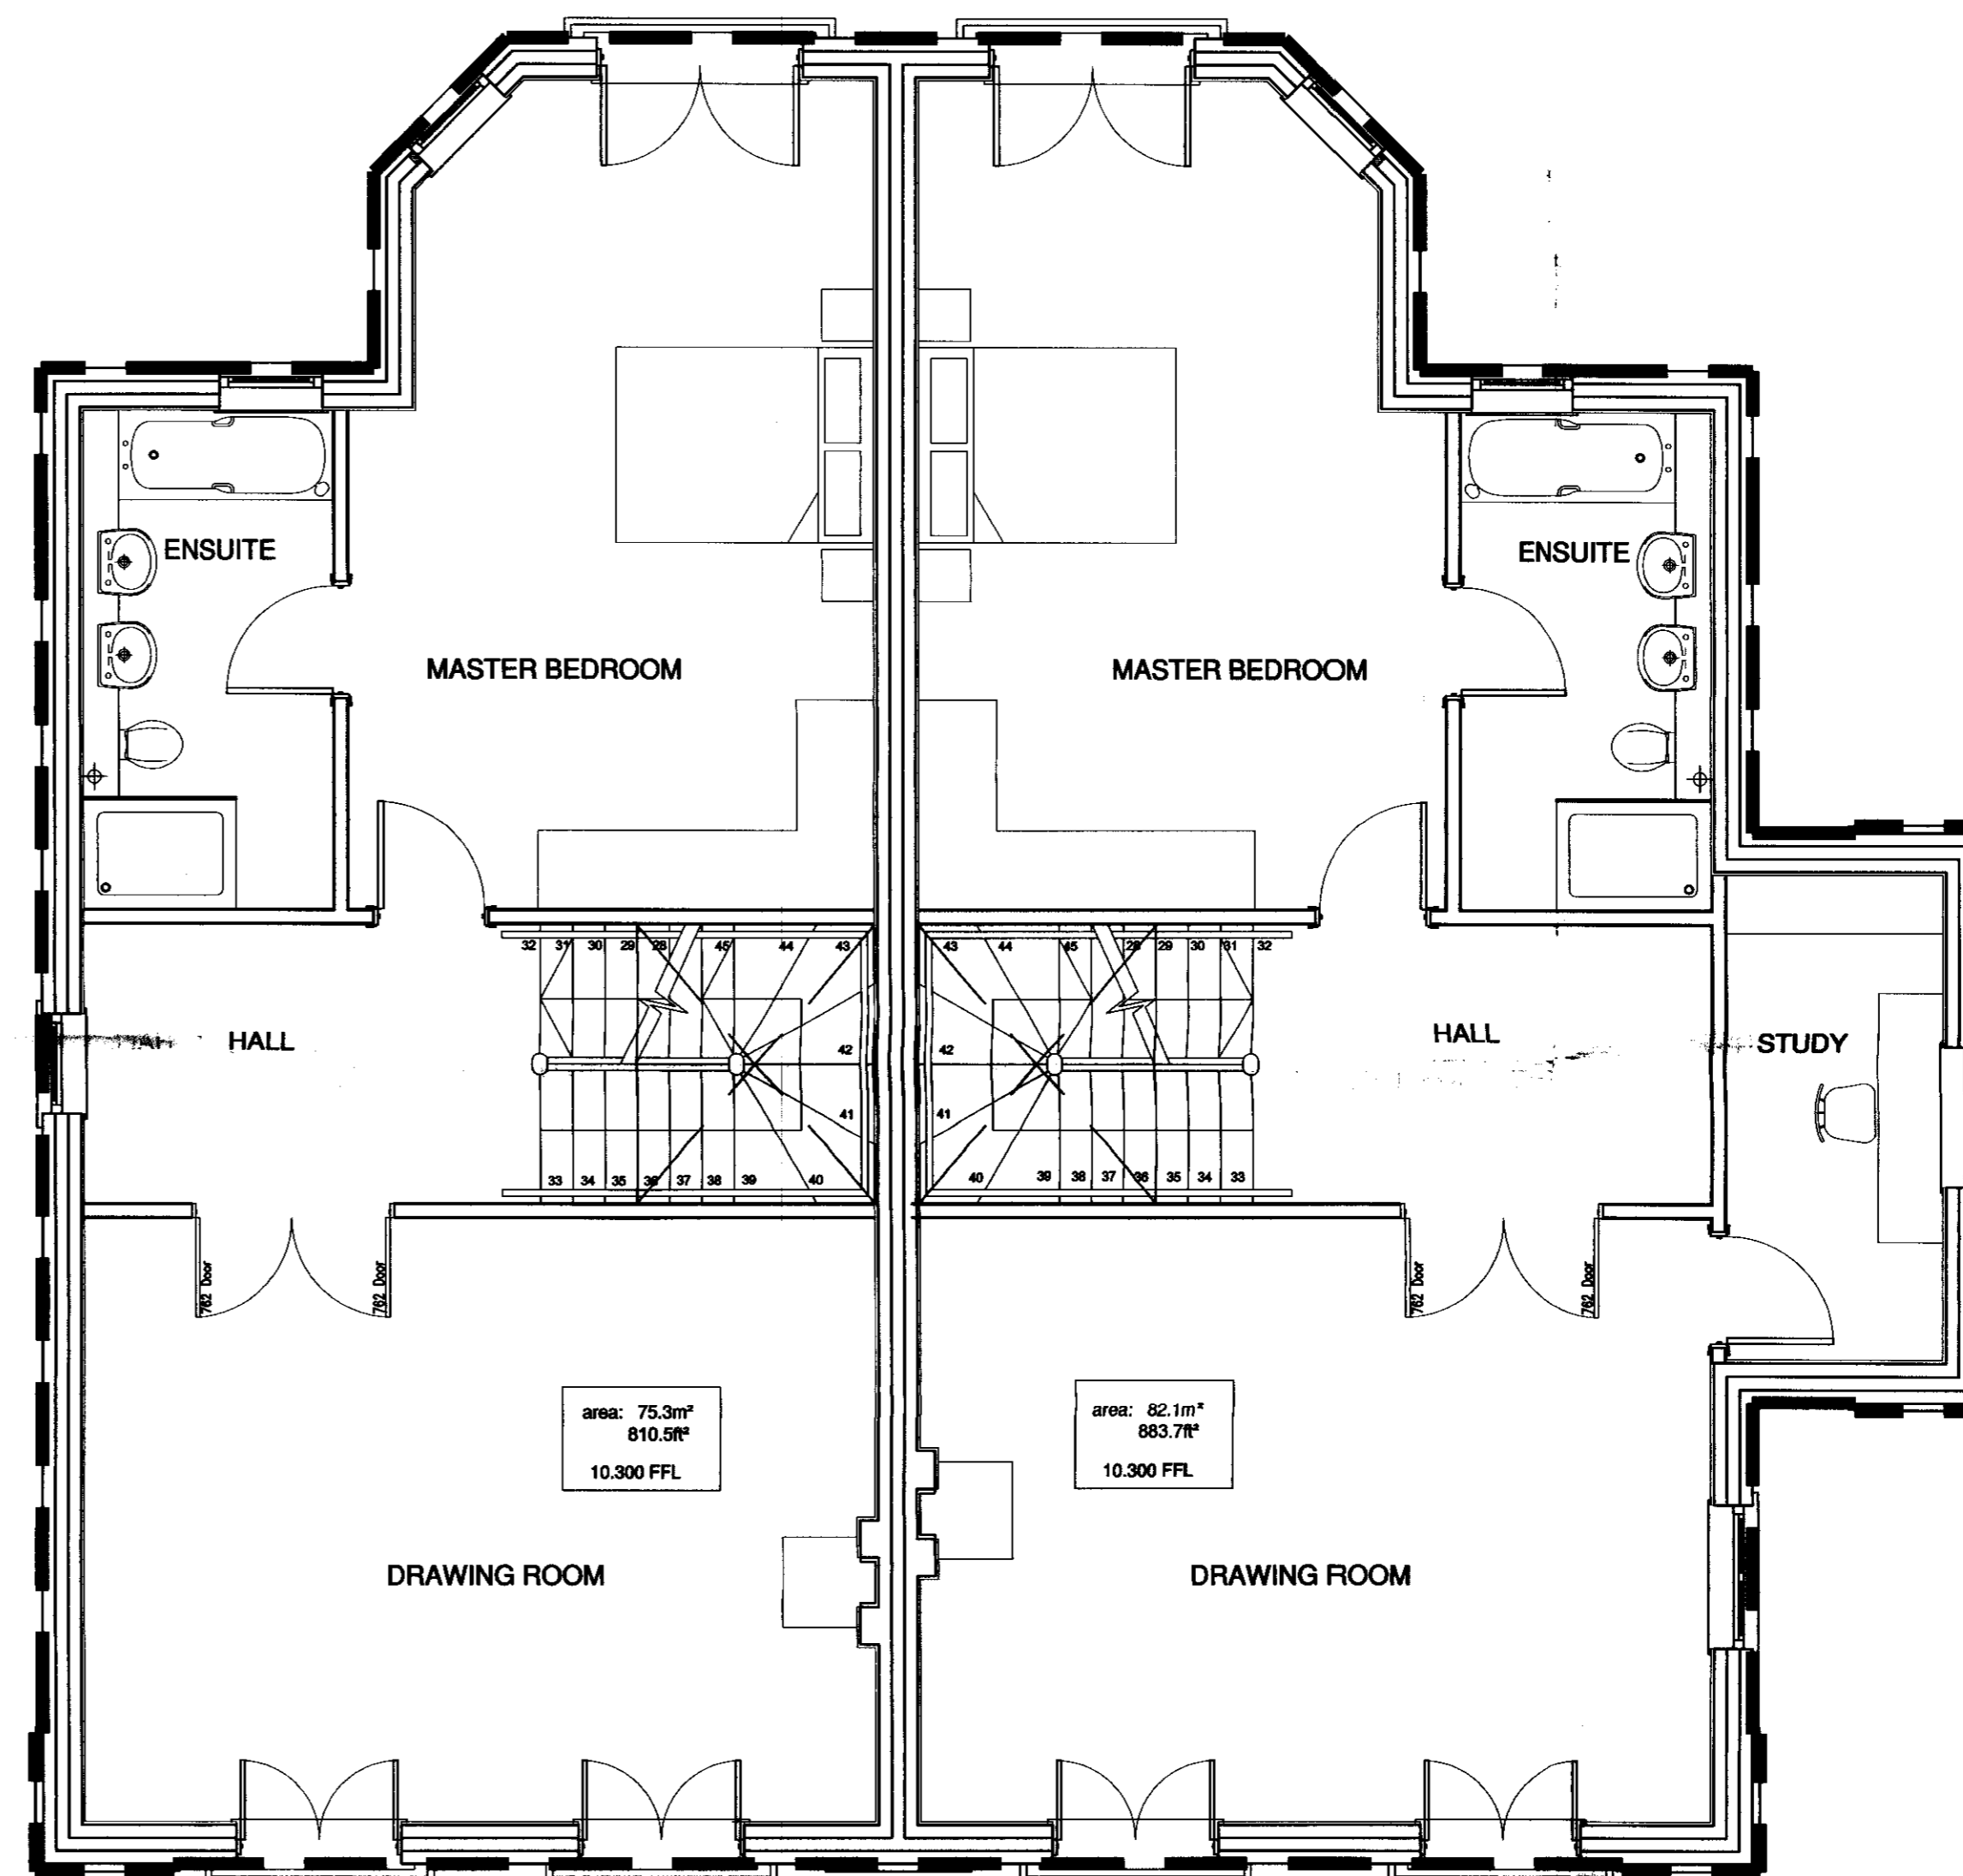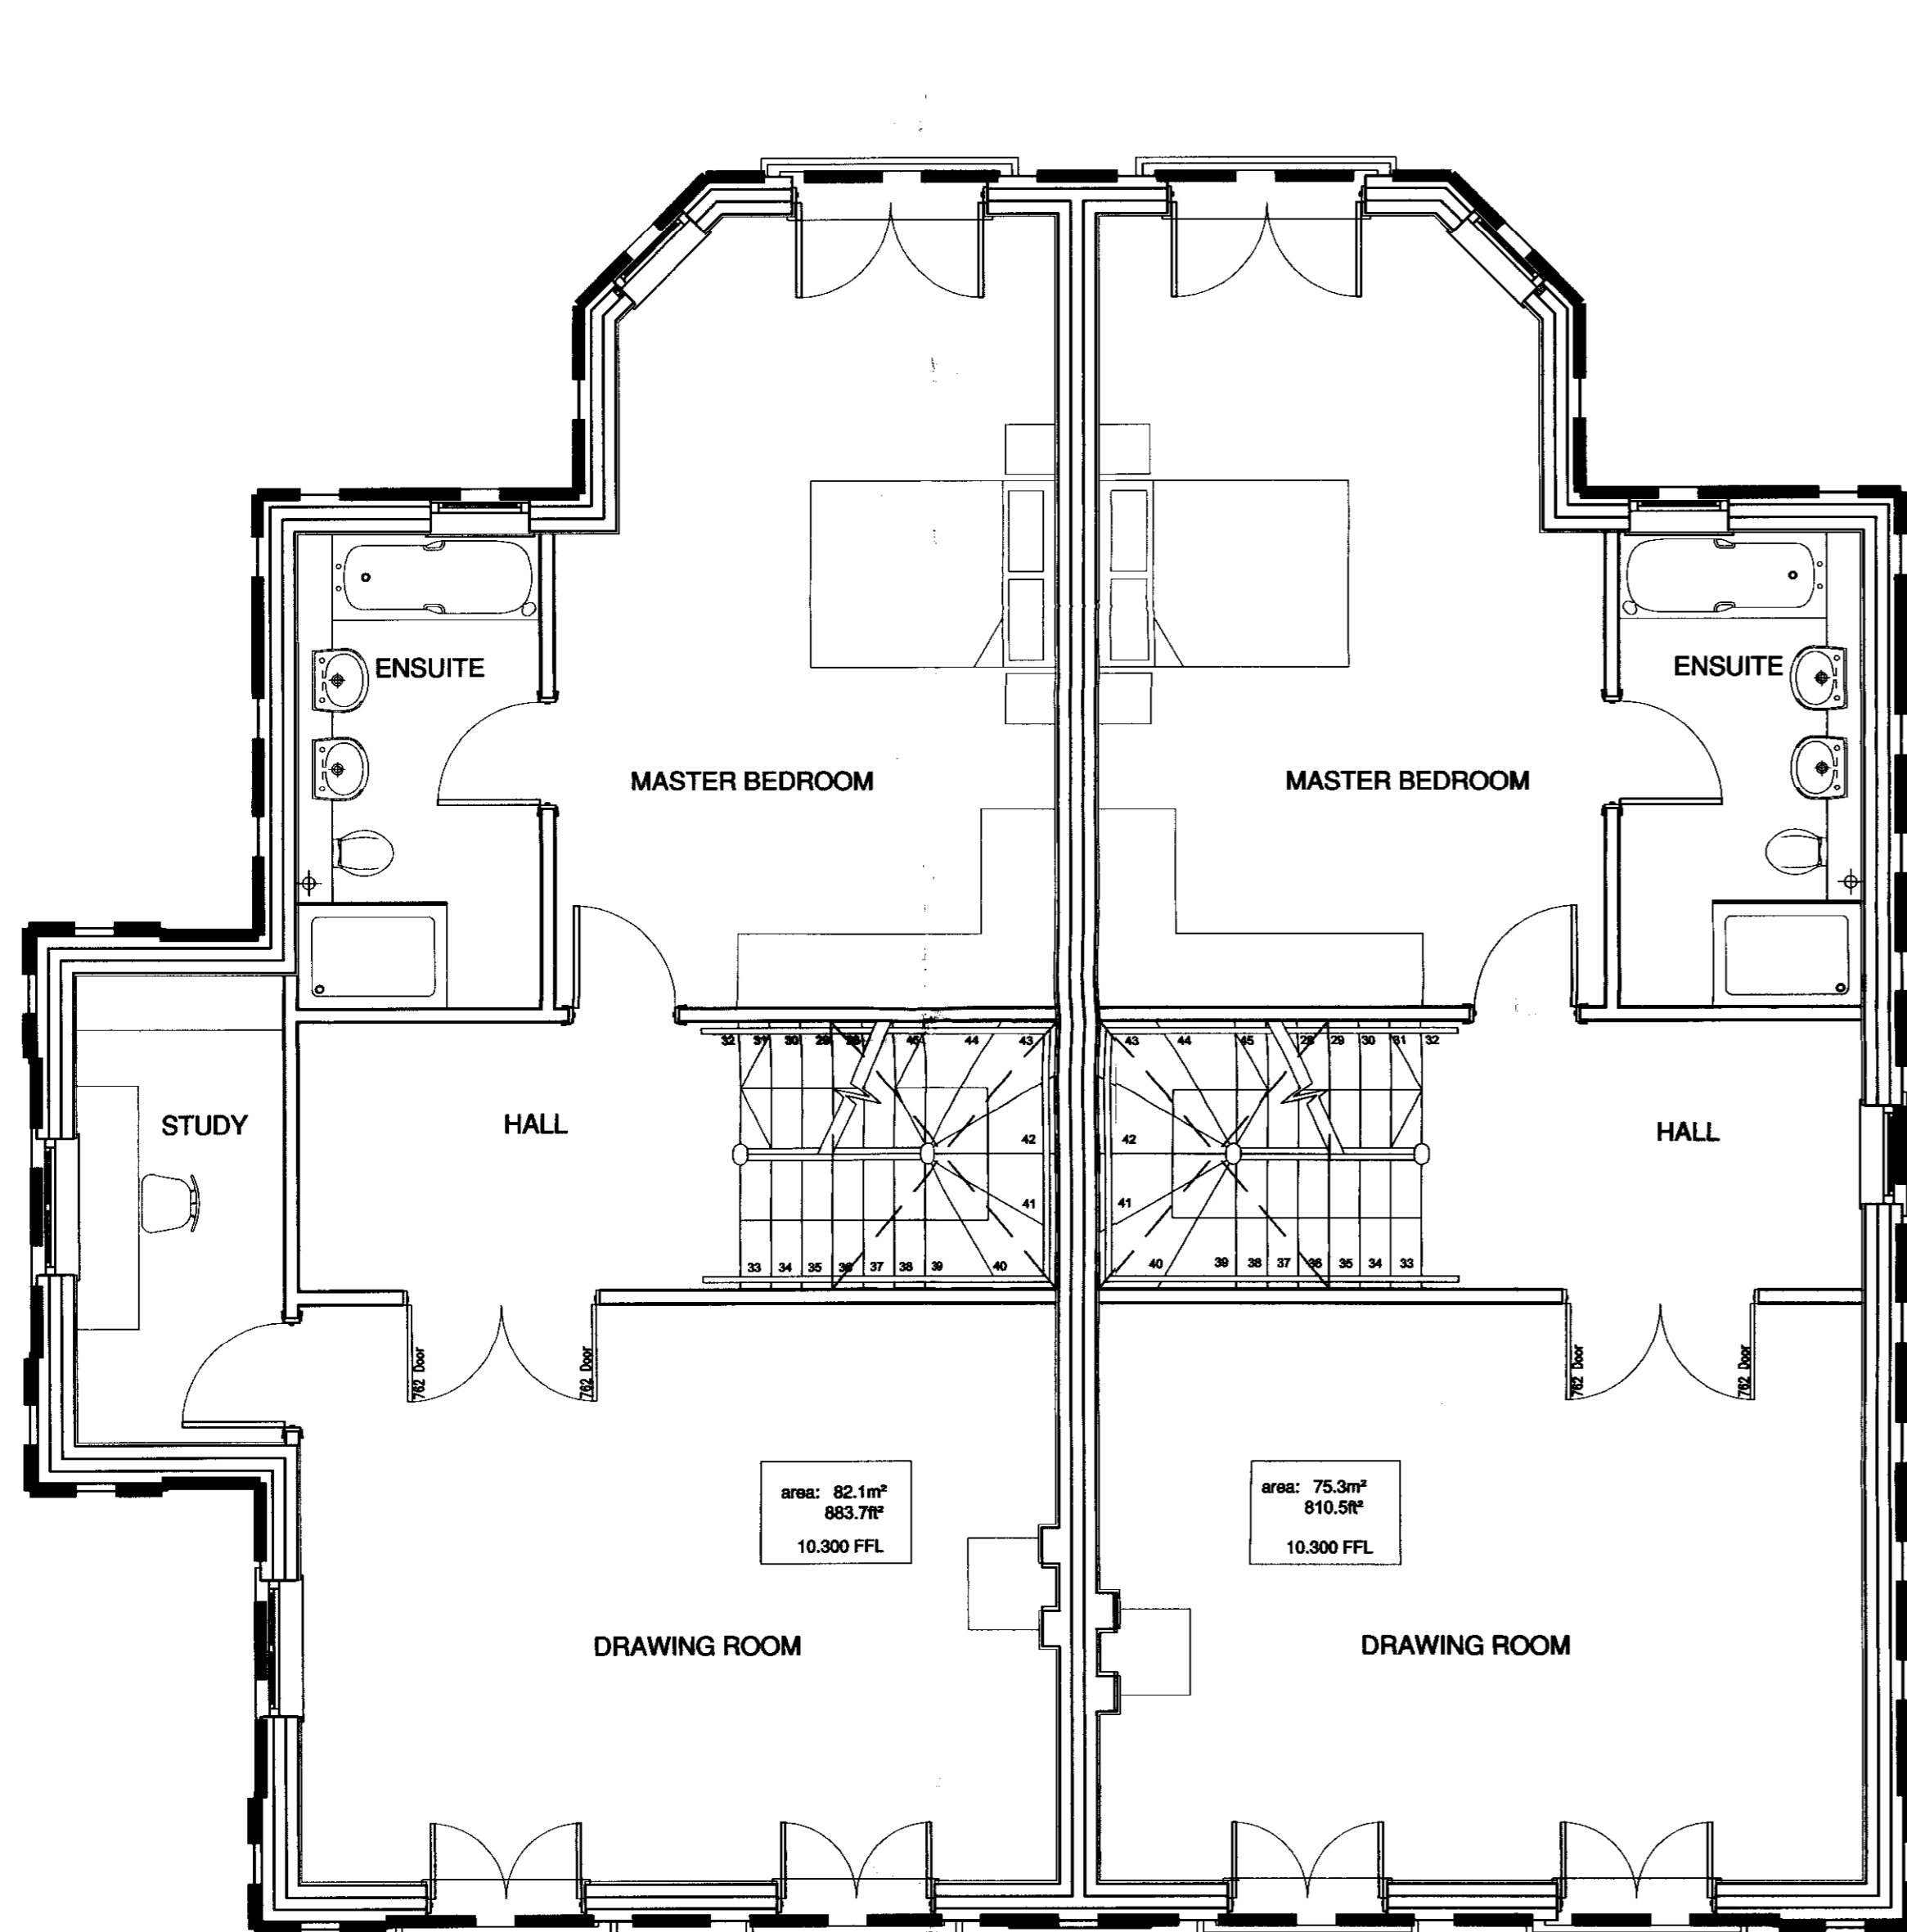

ALL LEVELS SUBJECT TO FINAL SITE CHECK  
 PRIOR TO CONSTRUCTION

Design Group 3 | Architects

	Client: 1 Queen Square, Brighton, East Sussex BN1 3FD. Telephone: 01273 720807 Fax: 01273 720808 E-mail: Brighton@dg3a.co.uk Website: www.designgroup3.co.uk		
	Project Name: The Townhouses, Richmond Lock		
Drawing Title: Typical First Floor Plan			
Project No:	Drawing No:	Revision:	
0379	136	P02	
Drawing Status:	Date:	Scale:	
PLANNING	MAY 2006	1:50	
Drawn:	Reviewed:		
JCW	JCW		