
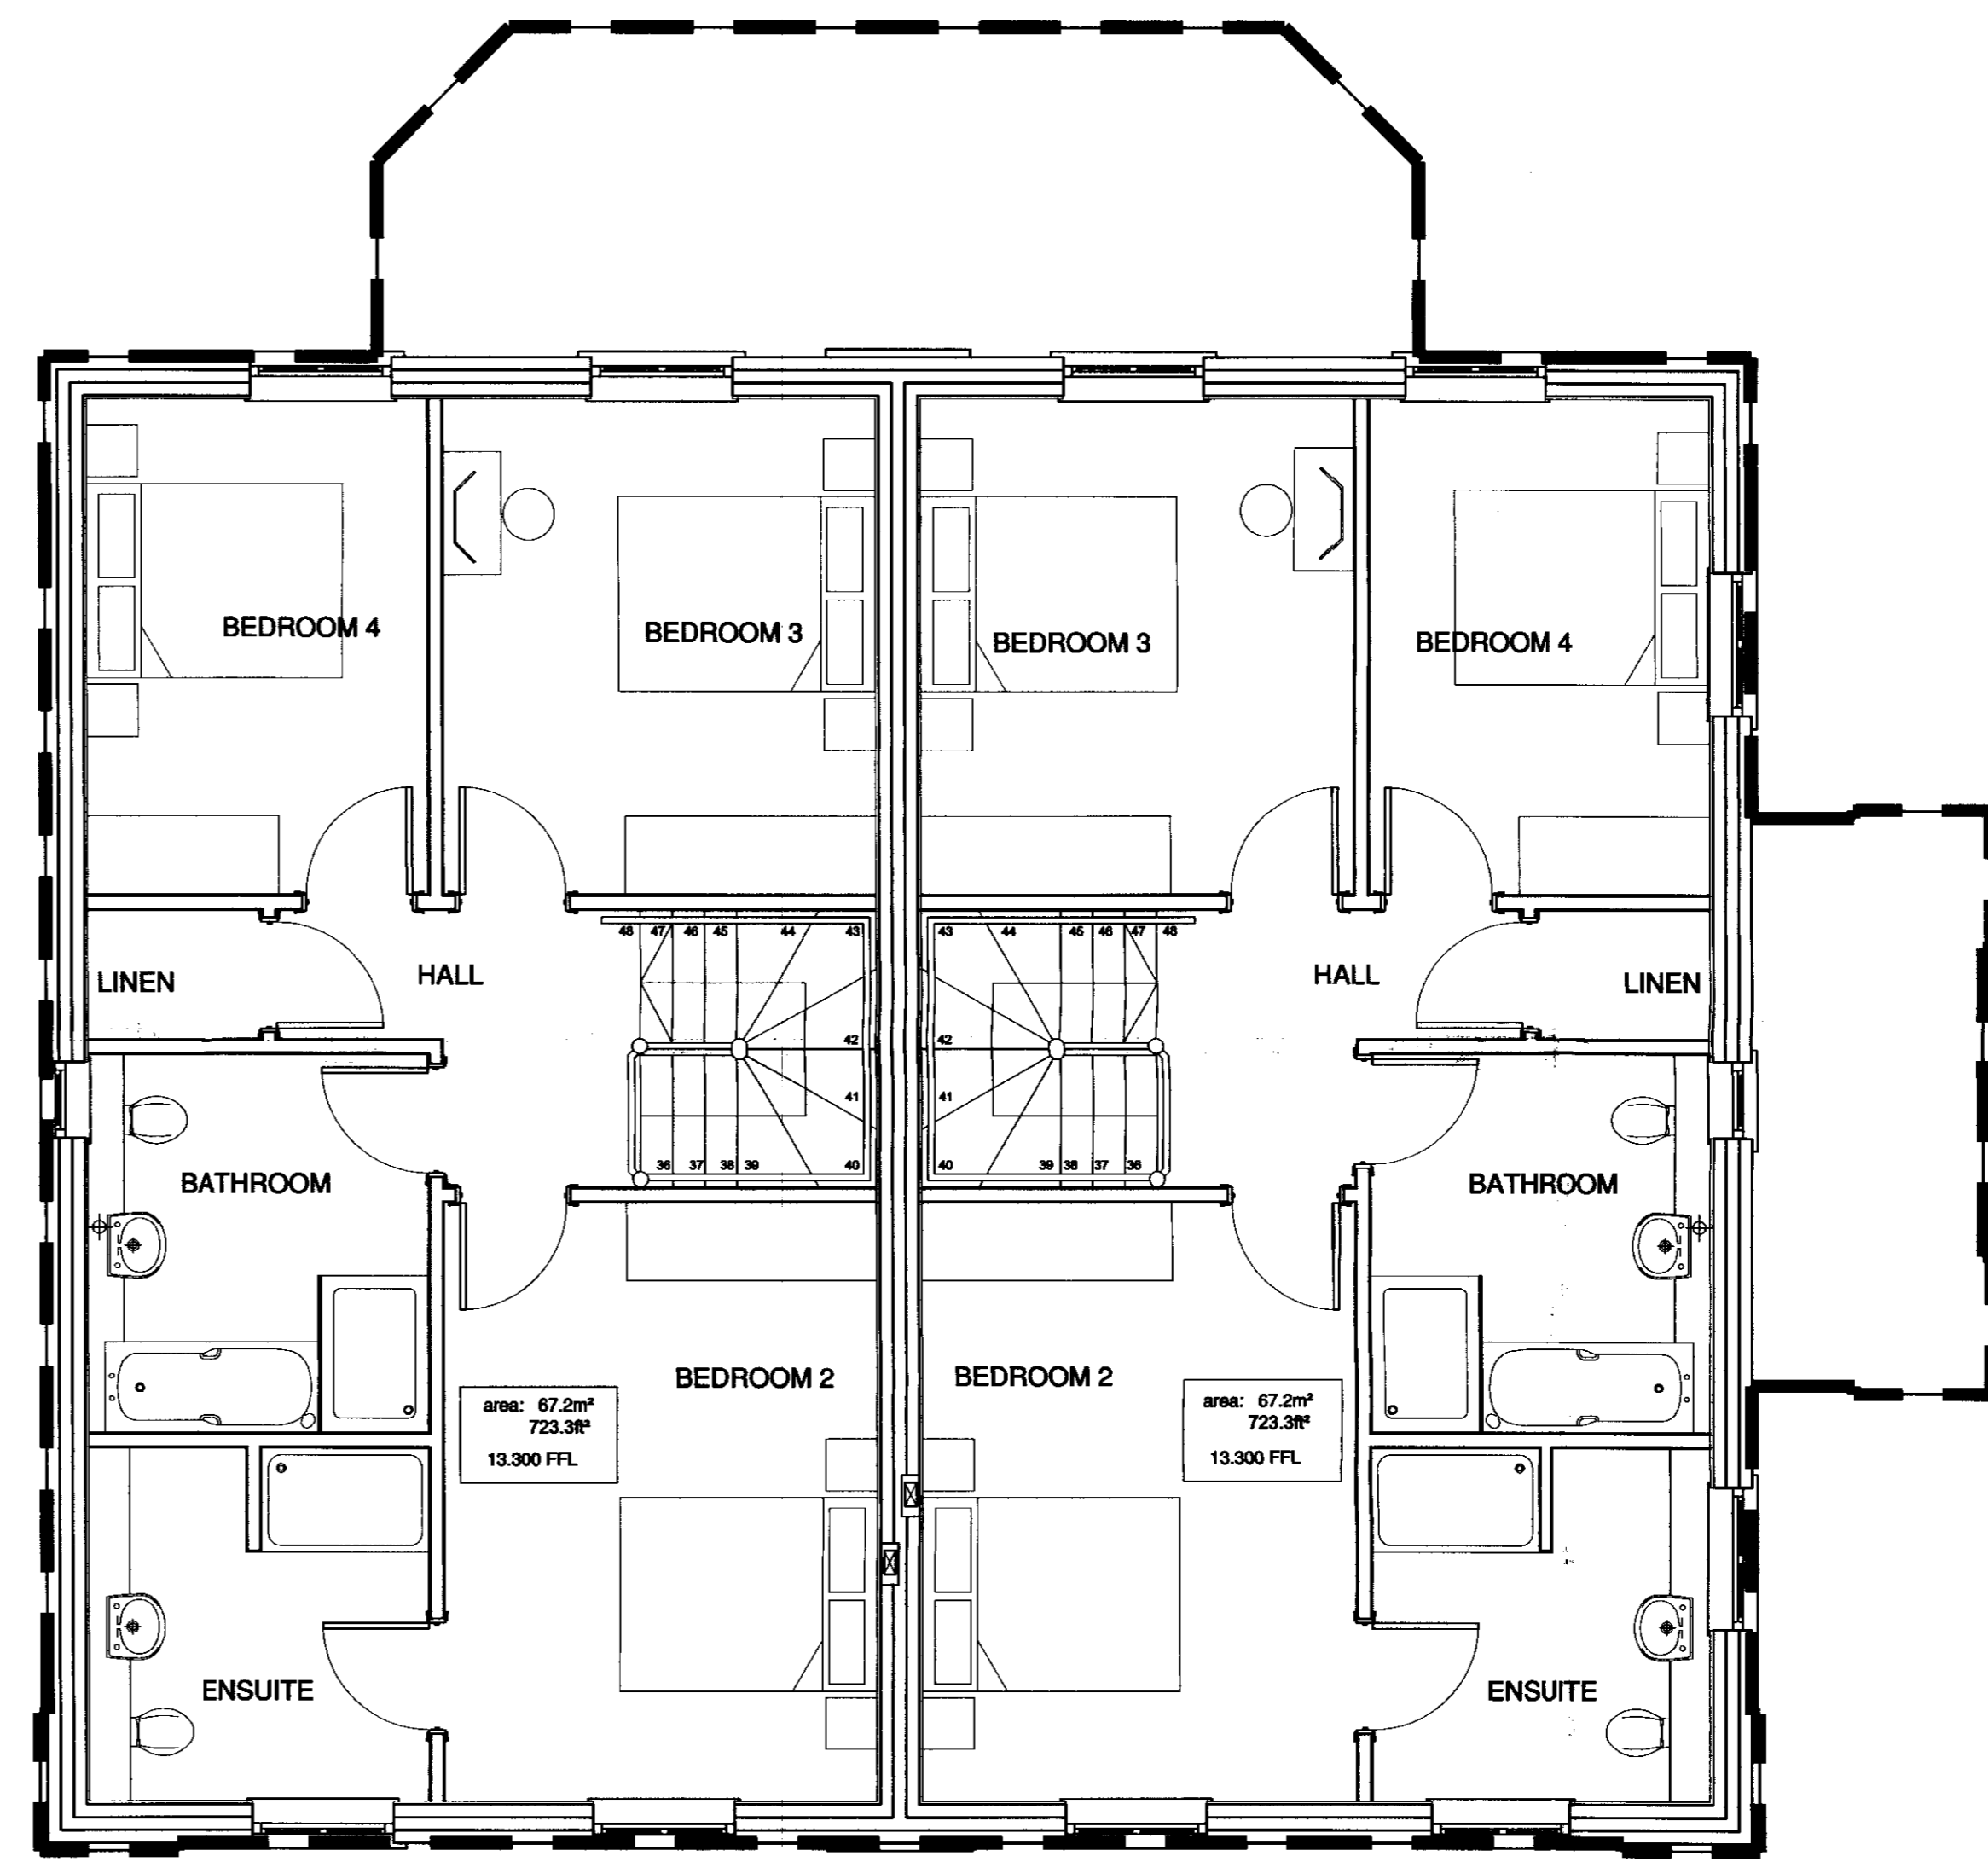


DO NOT SCALE this drawing. Figure dimensions only are to be used.
 © This drawing is the sole copyright of Design Group 3 Architects.
 Any discrepancies between this drawing and other information should be referred to the Architect.
 MODIFICATIONS TO THIS DRAWING TO BE MADE SOLELY ON ORIGINAL MAGNETIC MEDIA, AND MAY ONLY BE CARRIED OUT BY DESIGN GROUP 3 ARCHITECTS.

Rev:	Date:	Description:	By:	Rev:
P01	04.01.06	Layout of stair & bedroom 2 revised to all plots	JCW	
P02	20.01.06	Layout of bathroom revised to all plots	JCW	


RECEIVED
 - 5 JUL 2006
 PLANNING

06/2191/FUL

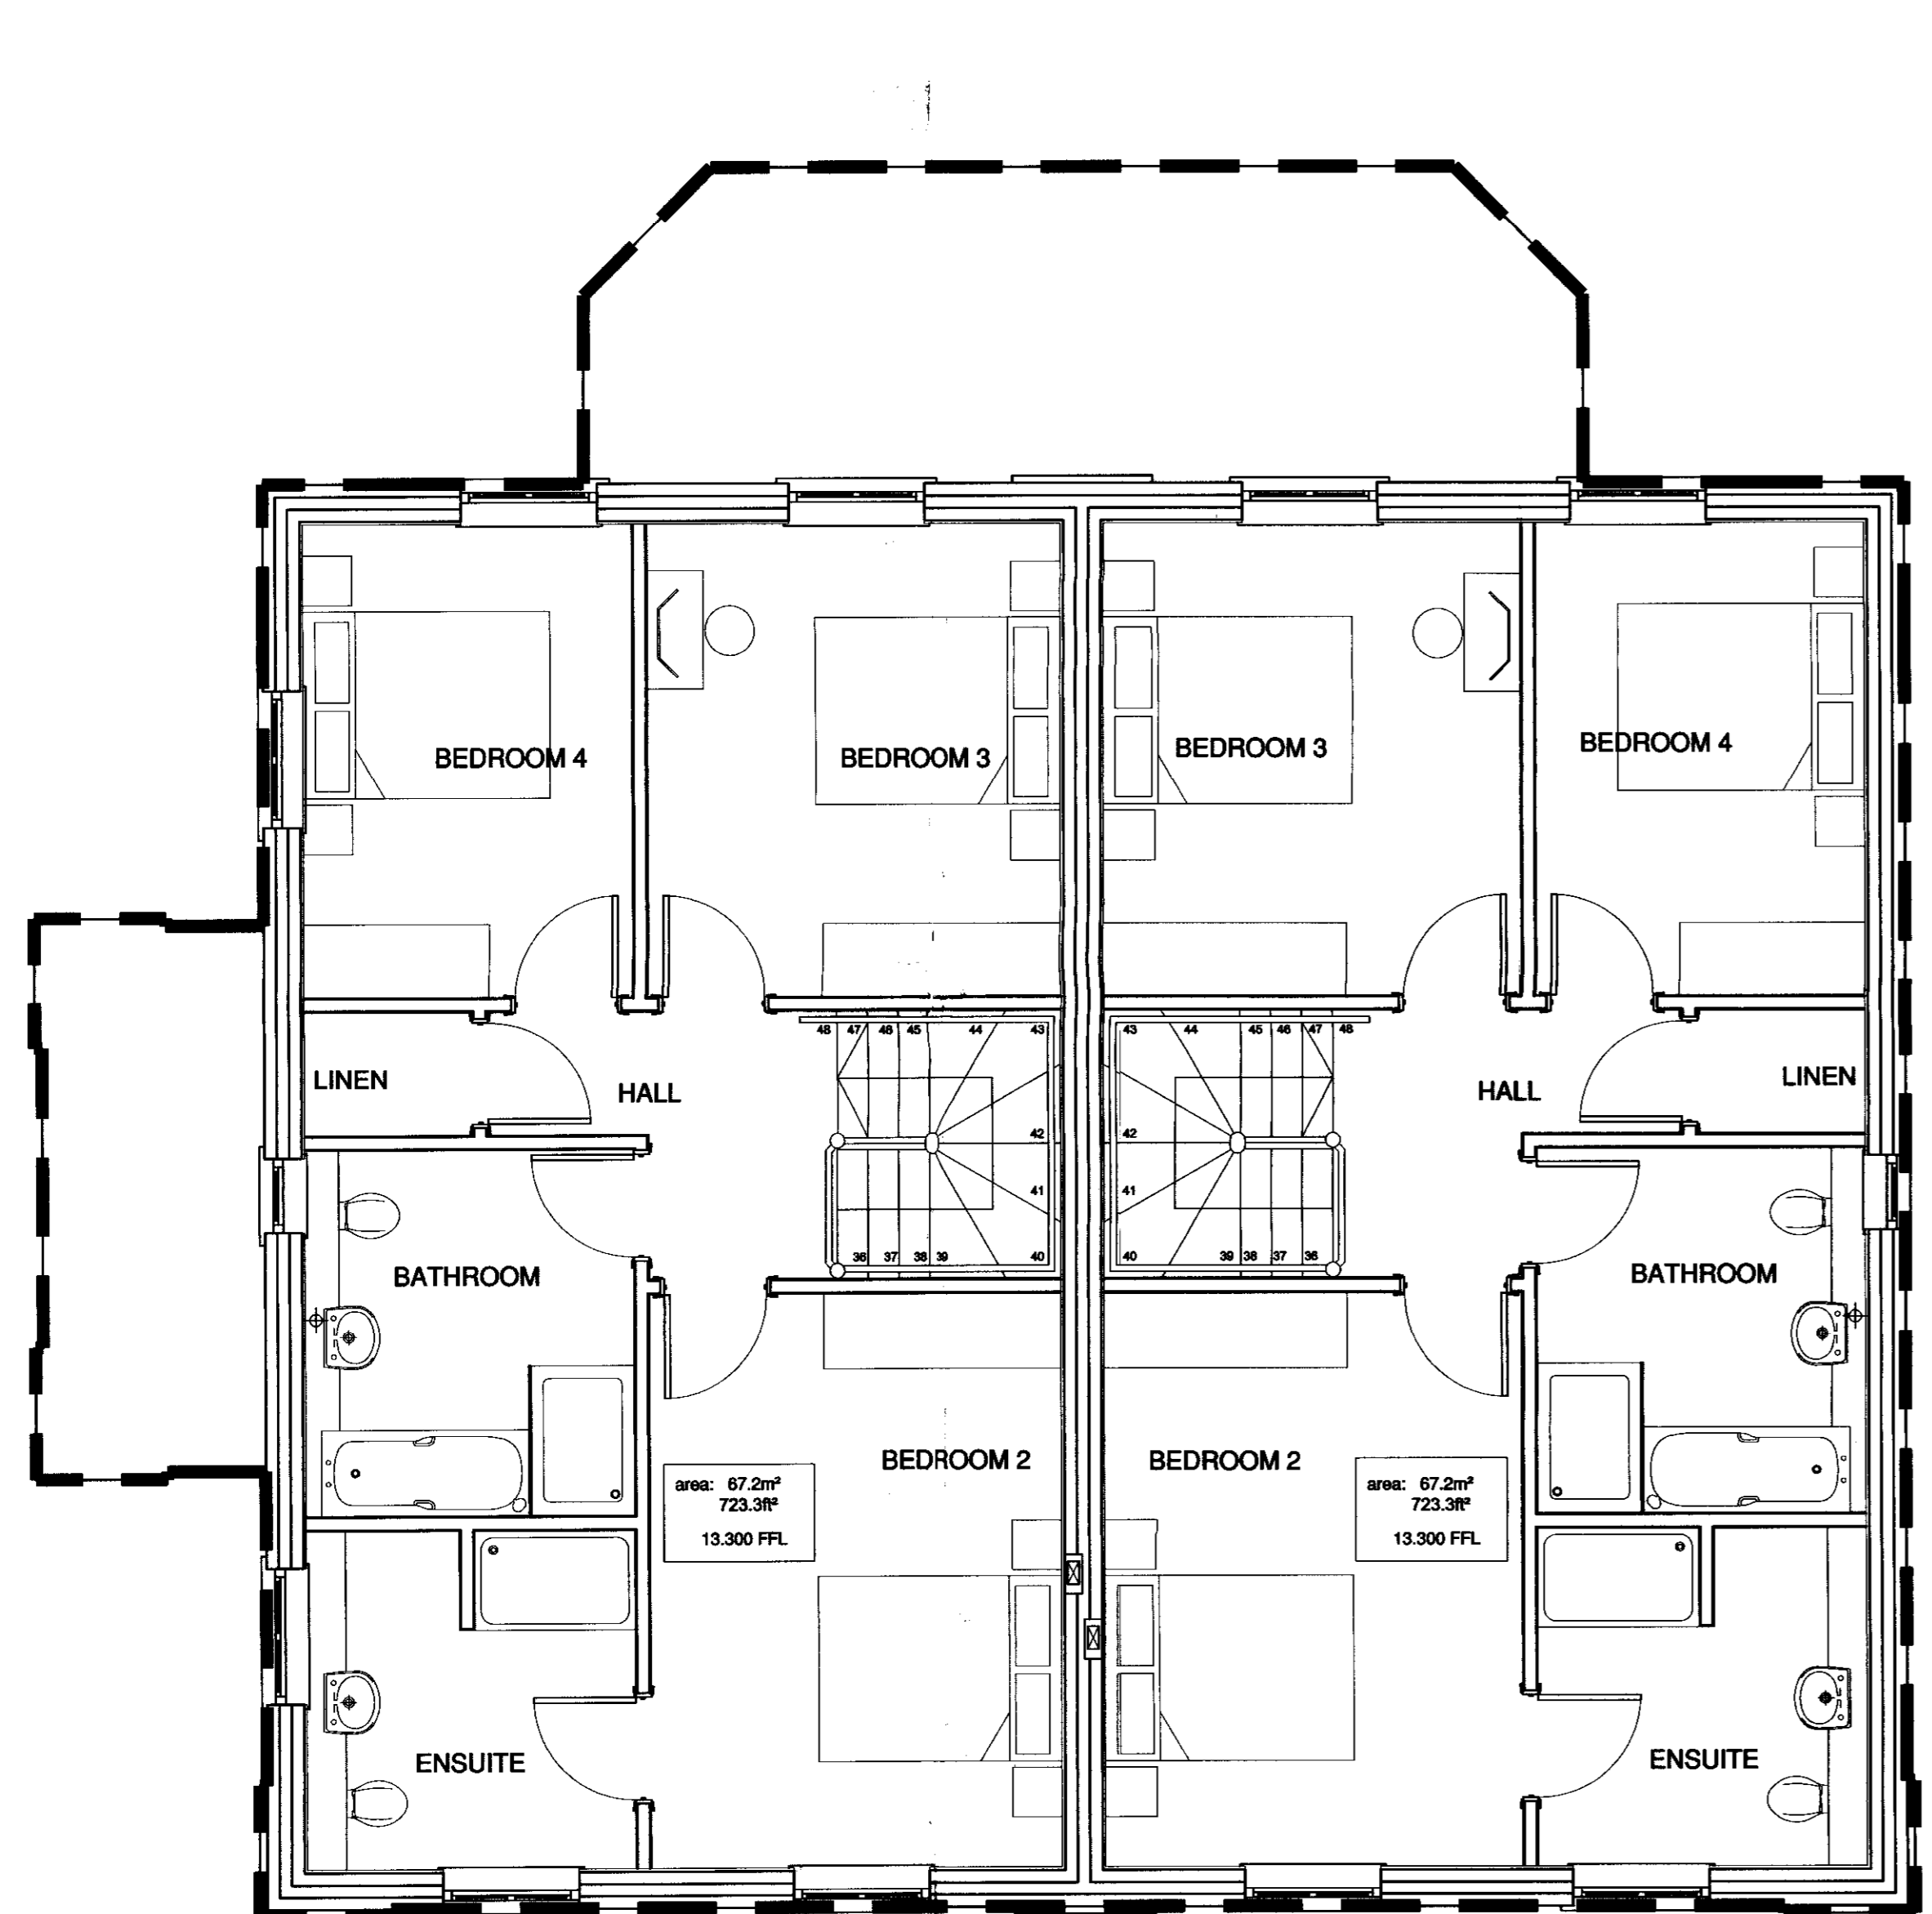

ALL LEVELS SUBJECT TO FINAL SITE CHECK
 PRIOR TO CONSTRUCTION

Design Group 3 | Architects

	Client: 1 Queen Square, Brighton, East Sussex BN1 3FD. Telephone: 01273 720807 Fax: 01273 720808 E-mail: Brighton@dg3a.co.uk Website: www.designgroup3.co.uk		
	Project Name: The Townhouses, Richmond Lock		
	Drawing Title: Typical Second Floor Plan		
	Project No: 0379	Drawing No: 137	Revision: P02
Drawing Status: PLANNING	Date: August 2005	Scale: 1:50 Drawn: JCW Reviewed:	