



Scale 1:100 (metres)



Scale 1:50 (metres)

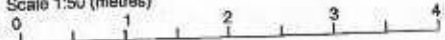

Please check the drawing scale before taking measurements

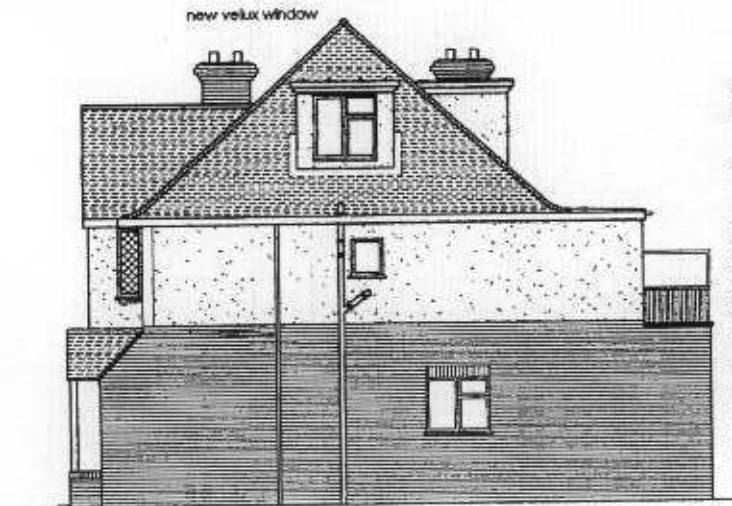

SIDE ELEVATION

new windows and doors to match existing


new dormer to be rendered

Proposed balcony to specialist detail - minimum 1100mm from floor level. Privacy screen with opaque glass - minimum 1800mm from floor level.

new windows and doors to match existing
new brickwork to match existing
new rwp to match existing



REAR ELEVATION

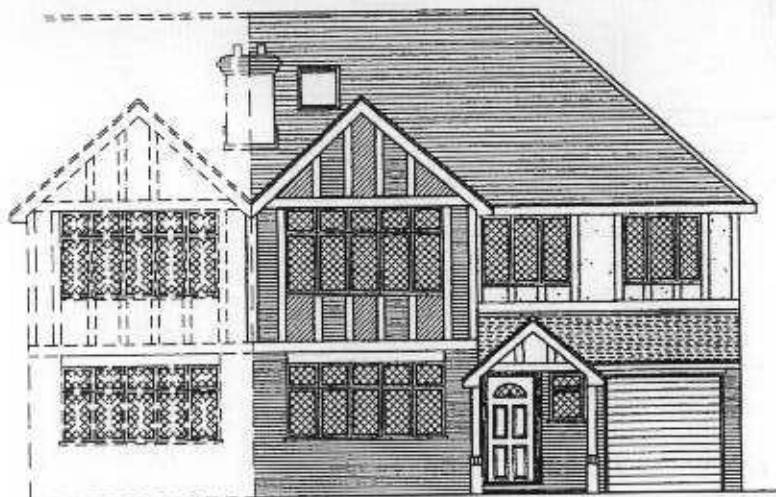

FRONT ELEVATION



SECTION A-A

ONLY REDUCED
SIDE DORMER ADDED
REAR DORMER REMOVED

Ref	Date	Revision	Dwg. No	Rev.
A	31-05-06		08	A
Proposed Elevations			Job No. 260304	
Scale	1:100 @ A3	Drawn by	C.F.	Checked by
		T.F.		
Client: The Manhattan Group				
Project: 102 Roehampton Vale, Roehampton				
© copyright				
TERENCE FIDLER PARTNERSHIP Ltd.				
CONSULTING STRUCTURAL ENGINEERS				
14A High Street, Kings Langley, Herts WD4 8BH				
Tel: 01923 291554 Fax: 01923 291563				
Email: info@terencefidler.co.uk				