
	X		
			_
	\searrow		
\backslash			Gac
			240
	$\langle \langle \rangle$		
	\setminus \vee		
	\setminus \setminus /		<
			Ň
	Y /		
			\setminus /
	Y / //		X
			`\
	UNE STREET		
	18140		
		\rightarrow	
		\bigwedge \bigwedge \bigwedge	
			~ //
			\square
		$\sum I = I = I$	
		$> // \sqrt{6}$	
A Proposed First F	loor Plan		
01 Proposed First F Scale 1:250			\searrow
			$\mathbf{\mathbf{n}}$
		0 2 4 6 8 10 12 m Scale 1:250	
	P02 UPDATED IN RESPONSE LBRUT FEEDBACK F	RGF 07.02-18 TNT RGF 17-01.18 TNT	
Location Plan	P01 PLANNING SUBMISSION F	RPP24.11.17RGFContractor must verify all dimensions on site before commencing any work or and drawing content subject to Site Survey, Structural Survey, Site InvestigationByDateCh.	shop drawings. If ons, Planning and

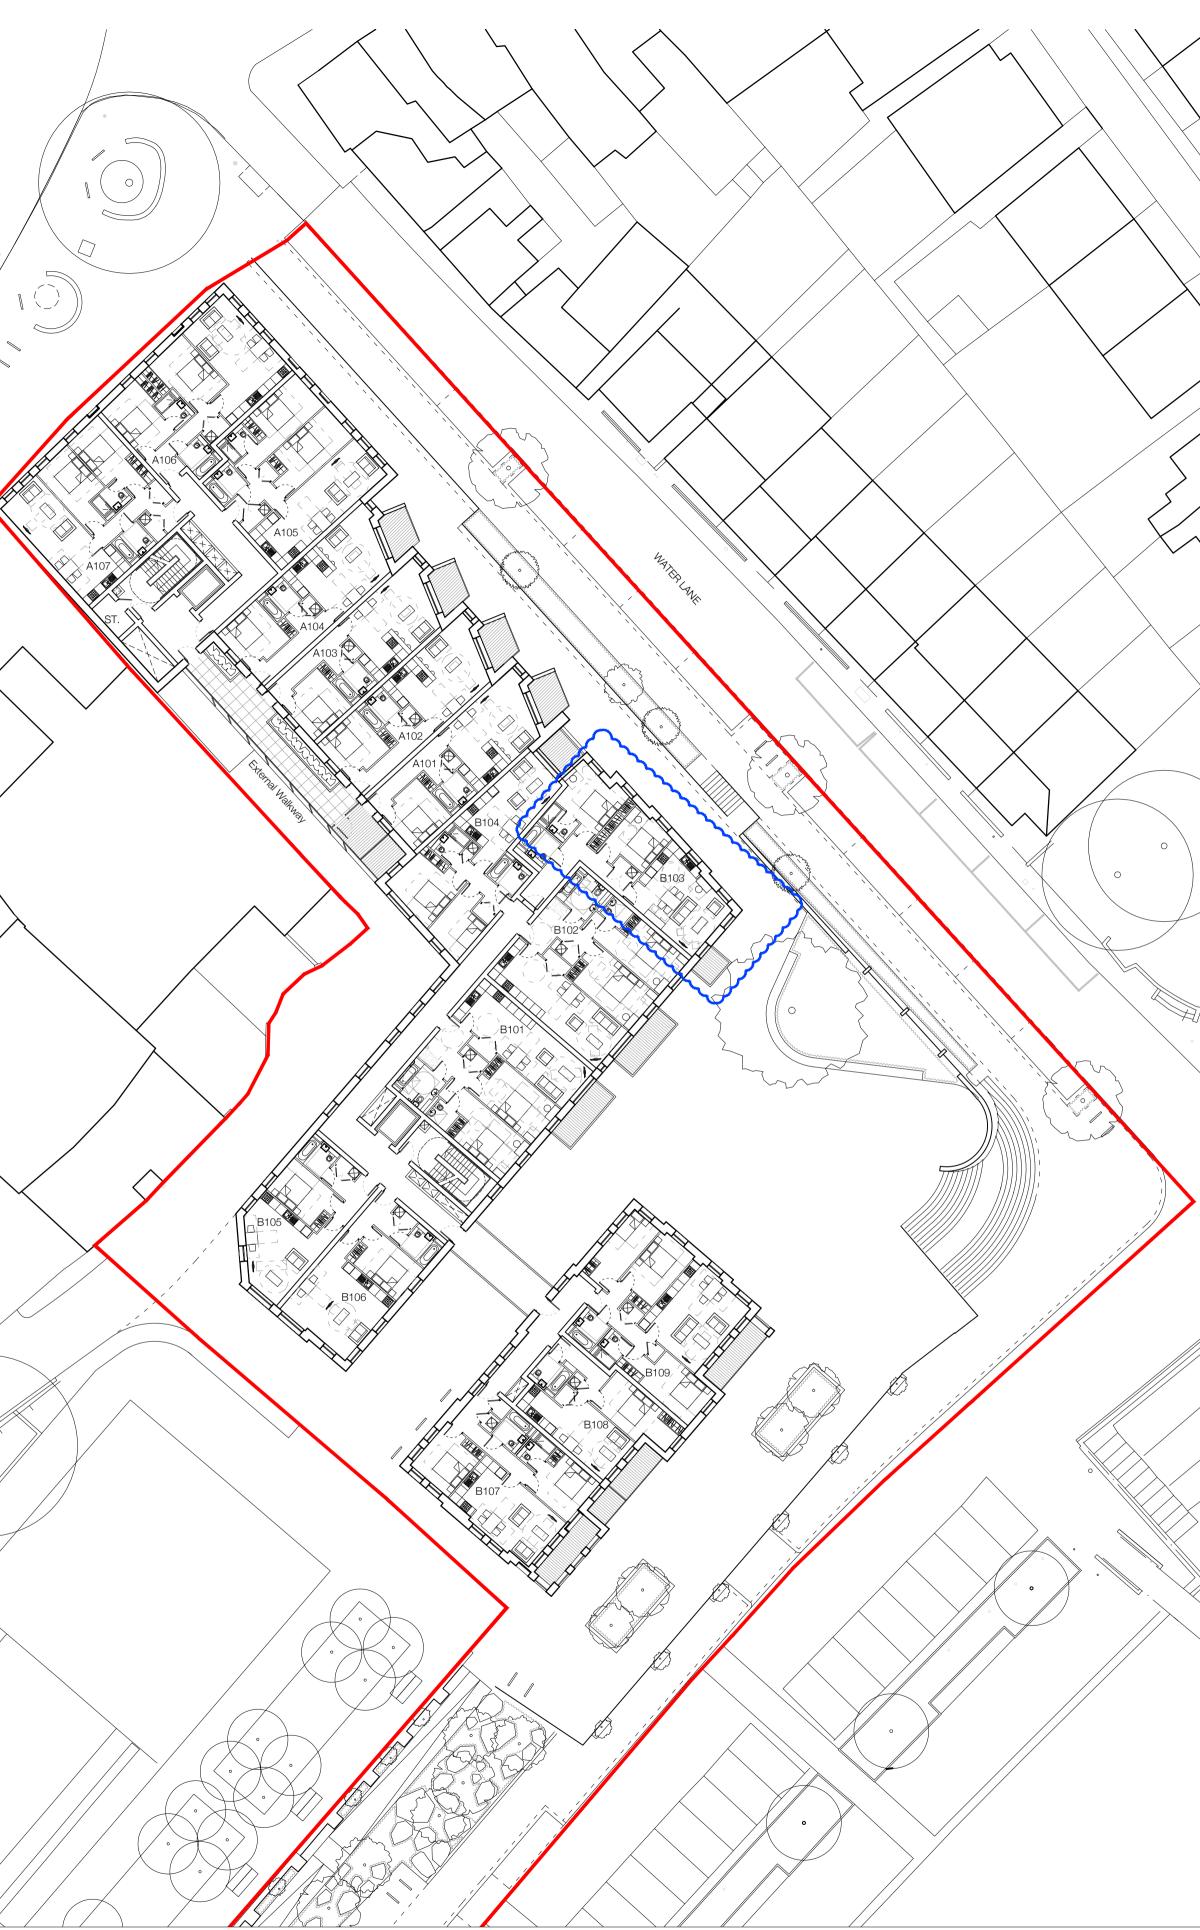

B106 B106 B106 B106 B106 B106 B106 B106			
	The internal layouts within residential apartments and ancillary areas of buildings may be subject to design development. The precise location of walls, internal doors, columns, risers and the detailed layout of bathroom and kitchen areas may be the subject of non-material changes and may vary from the internal layouts set	Project: Job No. Twickenham Rediscovered Programme 31033 Riverside Project	
If this drawing exceeds the quantities taken in any way the Architects are to be informed before the work is initiated. Only figured dimensions to be taken from this draw In Statutory Requirements and Approvals. Authorised reproduction from Ordnance Survey Map with permission of the Controller of Her Majesty's Stationery Office. Cro	out in these plans. These minor alterations should not affect the position and arrangements of external doors and windows nor should they affect the relative relationship between habitable rooms and windows. All materials shown or highlighted are indicative only and may be subject to changes made during detailed design development.	Proposed First Floor Plan Call Scale: Drawn By: 1:250 @ A1, 1:500 @ A3 RPP Date: Checked By: November 2017 RGF	Rose Wharf, East Street Leeds LS9 8EE Tel +44 (0)113 224 5000 Fax +44 (0)113 224 5001 info@cjctstudios.com