


KEY PLAN

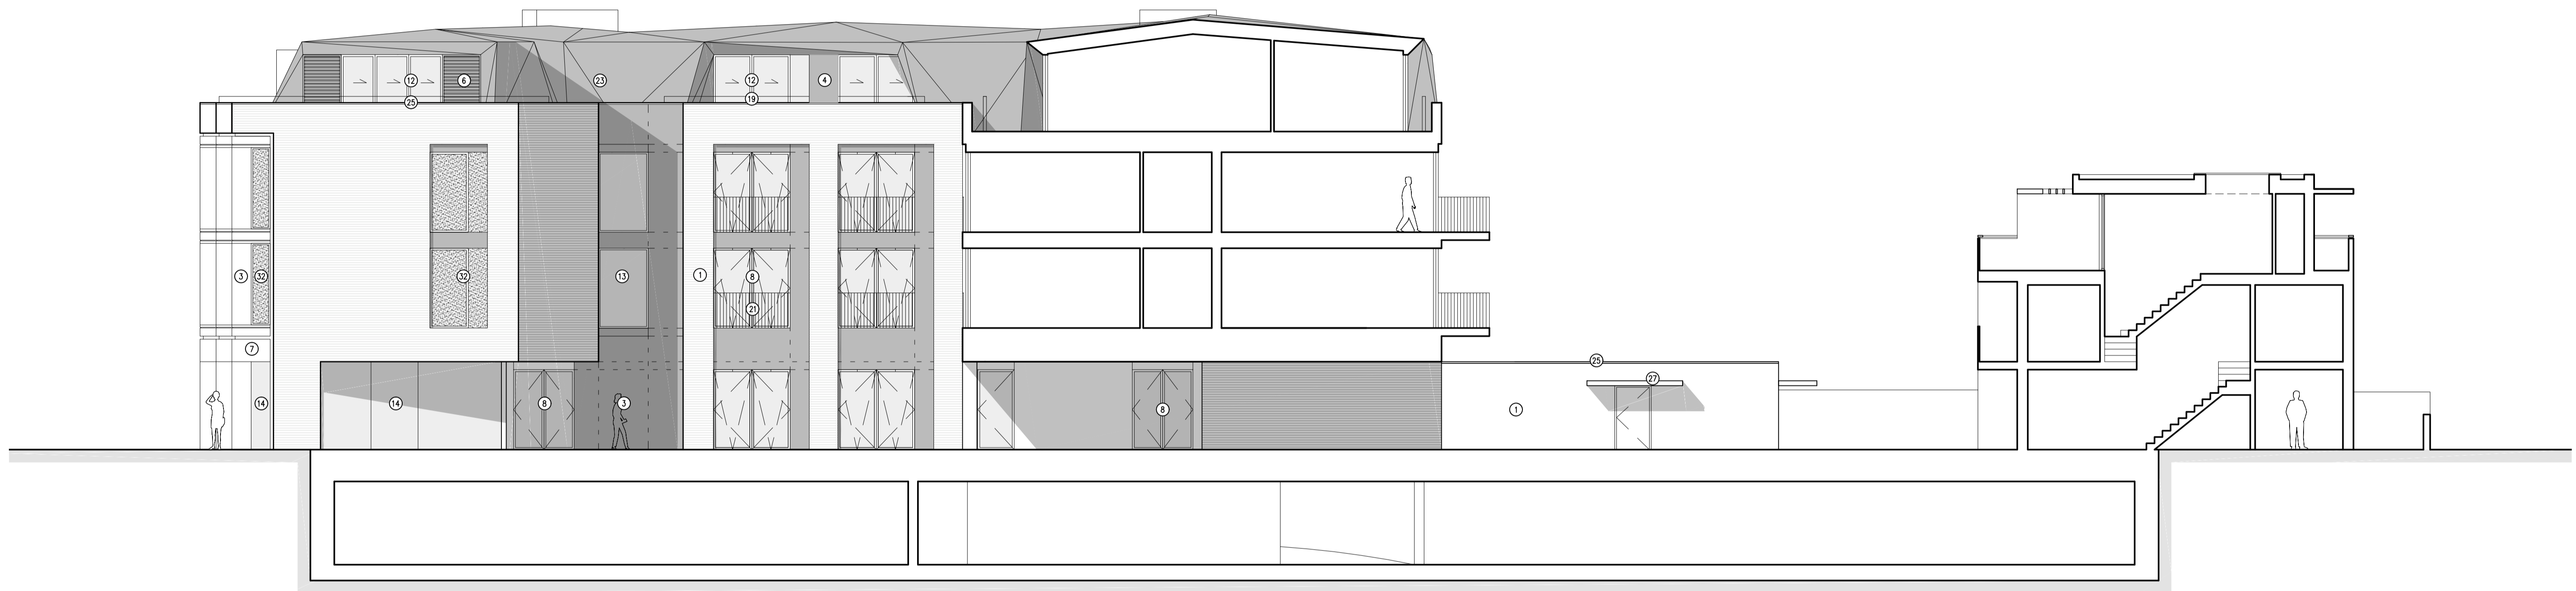

**G** PROPOSED ELEVATION SECTION G – COURTYARD NORTH ELEVATION  
(1/20)P00 SCALE: 1:100 (A1)

Material description:

Walls:

- ① Yellow fair faced brick in stretcher bond. Final type / colour and mortar colour subject of submission and approval by LPA
- ② White render
- ③ Cladding - TECU Classic Copper
- ④ Cladding - TECU Classic Copper (roof level)
- ⑤ Fixed louvered cladding - TECU Classic Copper (town houses)
- ⑥ Fixed louvered cladding - TECU Classic Copper (roof level)
- ⑦ Shopfront signage zone and cladding - TECU Bronze

Doors & Windows:

- ⑧ Double glazed doors - Copper anodised aluminium frames
- ⑨ Double glazed doors - Copper anodised aluminium frames (roof level)
- ⑩ Double glazed tilt and turn windows - Copper anodised aluminium frames
- ⑪ Double glazed tilt and turn windows - Copper anodised aluminium (roof level)
- ⑫ Double glazed sliding doors - Copper anodised aluminium frame
- ⑬ Fixed frameless double glazed windows
- ⑭ Low ion toughened laminated shopfront glazing
- ⑮ Double glazed sliding rooflight lantern
- ⑯ Copper anodised roller shutter

Balustrading:

- ⑰ Double glazed obscured windows - Copper anodised aluminium frames
- ⑱ Projecting window with opaque glazing panel and angled clear panel

Privacy Screens:

- ⑲ Sliding loured privacy screens - Copper anodised aluminium
- ⑳ Sliding loured privacy screens - Copper anodised aluminium (roof level)
- ㉑ Opaque toughened laminated glass privacy screens

Roofs:

- ㉒ Toughened laminated glass balustrades
- ㉓ Recessed balconies with copper coloured metal balustrades
- ㉔ Juliet balconies with copper coloured metal balustrades
- ㉕ Balcony, copper coloured metal balustrades - Tecu Classic Copper cladding
- ㉖ TECU Classic Copper cladding with integrated photovoltaics
- ㉗ TECU Classic Copper cladding for town houses
- ㉘ TECU Classic Copper Flashing
- ㉙ Sedum green roof finish

Canopies and Soffits:

- ㉚ Canopies - with white rendered fascias and soffits with TECU Classic copper flashing and roofs
- ㉛ Soffit to recessed balconies - white render

Terraces:

- ㉜ Stone ( Refer to landscape proposals)
- ㉝ Composite timber decking ( Refer to landscape proposals)


NOTES  
 1 The Contractor must check and confirm all dimensions  
 2 All discrepancies must be reported and resolved by the Architect before works commence  
 3 This drawing is not to be scaled  
 4 All work and materials to be in accordance with current applicable Statutory Legislation and to comply with all relevant Codes of Practice and British Standards

Copyright Rolfe Judd Ltd

Key Plan

Scale

This scale is 10cm in length when printed at the size indicated in the title block

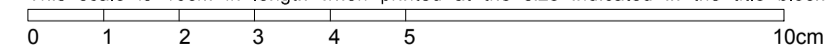

North Point

Rev continued

Date

Revision

Revision	Date
- Preliminary Drawing Issue	30/06/17
A Preliminary Drawing Issue	21/07/17
B Preliminary Issue	03/08/17
P1 Planning Issue	31/08/17
P2 Opaque glazing apartment A112 & A212	03/01/18
P3 Townhouse terrace omitted as LPA request	29/01/18

Client

Greatplanet Limited

Project

63 - 71 High Street  
Hampton Hill

Drawing

Proposed Elevation Section G  
Courtyard North Elevation

Scale

1:100 (A1)

Date

Jun 17

Status

Planning

Job Number

5903

Drawing Number

T(20) E07

Revision

P3

G:\6903\T\_Series\T20\T20E07

**Rolfe Judd**  
Architecture Planning Interiors

Old Church Court, Claylands Road, The Oval, London SW8 1NZ  
T 020 7556 1500  
www.rolfe-judd.co.uk