



**GENERAL NOTES**  
 Drawing to be read in conjunction with engineers and other specialist drawings.  
 All dimensions are structural and must be checked on site.  
 For structural, civil and sub-surface drainage information see engineer's drawings.  
 For building services see mechanical and electrical drawings.  
 All areas are approximate.

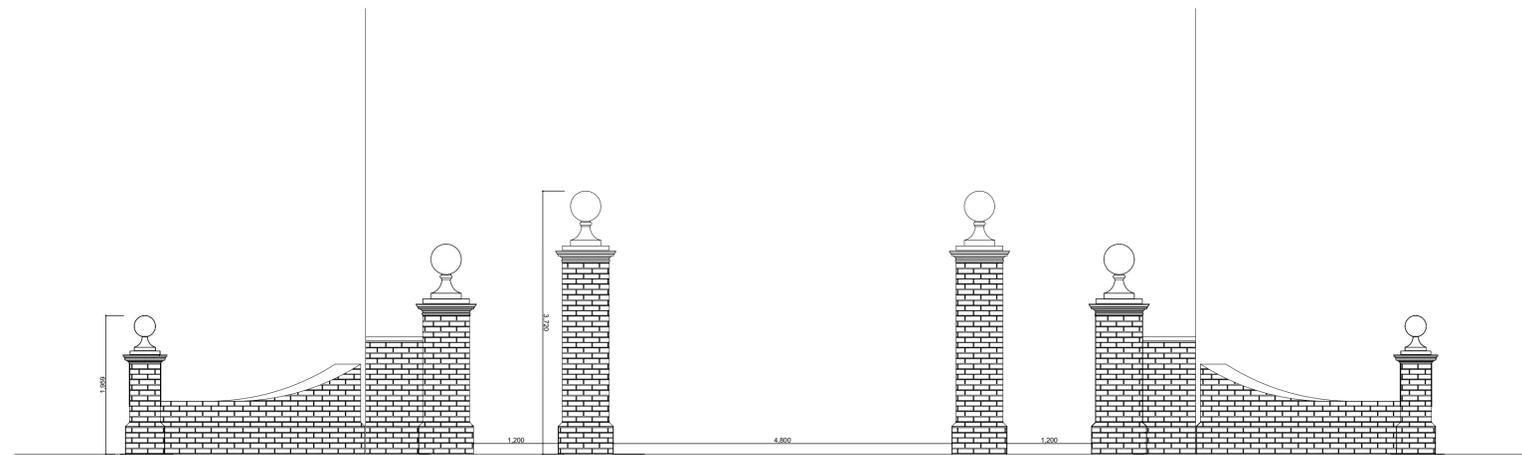


Gate Front Elevation

1:50

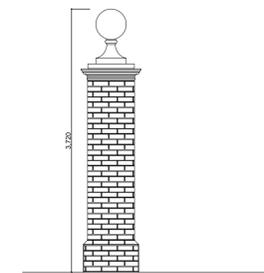

Gate Side Elevation

1:50

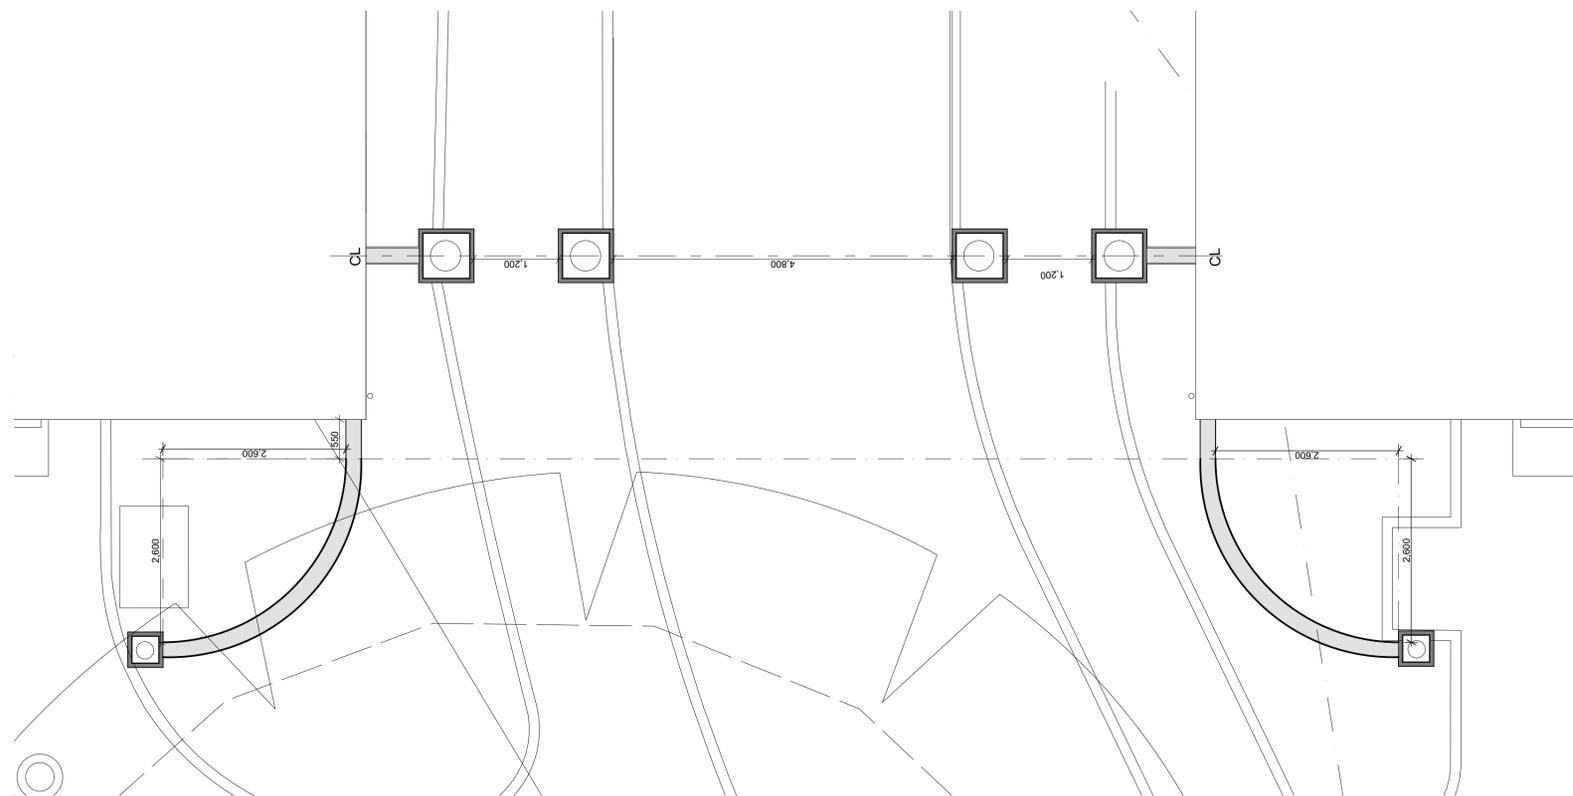

Gate Plan

1:50

**CONSTRUCTION**

Rev	Description	Issued	Drawn	Chk
C3	Gate removed	23/02/2016	MBe	TL
C2	Gate amended	01/09/2017	MBe	NL
C1	Gate added	31/08/2017	MBe	NL
P2	Coping stone removed from the sweeping wall	09/01/2017	MBe	MB
P1	Preliminary issue	22/12/2016	MBe	MB

Client  
**Berkeley Homes West London**  
 Project  
**Latchmere House**  
**Church Road, Richmond TW10 5HH**  
**and**  
**Latchmere Lane, Kingston KT2 5NX**

Drawing  
**Entrance Gate Elevation - Design Intent**

Scale	Date	Drawn	Checked
As per Title @ A1	Dec '16	MBe	MB

**BrookesArchitects**

Upstairs at The Grange, Bank Lane,  
 London SW15 5JT  
 T 020 8487 4223  
 F 020 8876 4172  
 E info@brookesarchitects.co.uk  
 www.brookesarchitects.co.uk

Drawing No.	Rev No.
4721   4   469	C3