
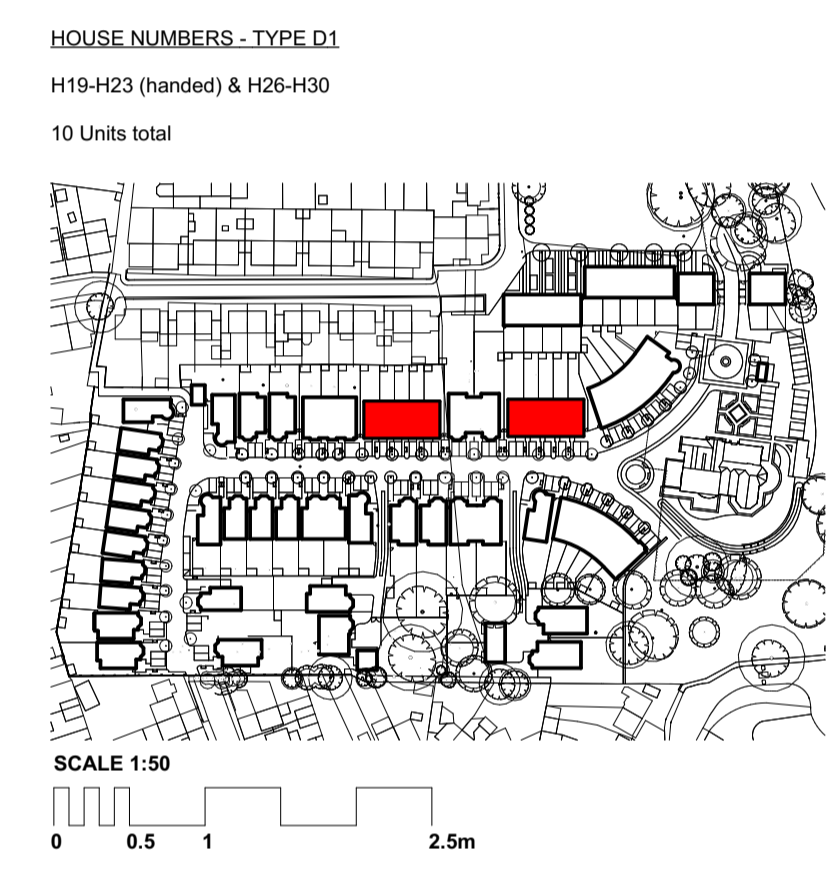


GENERAL NOTES
 Drawing to be read in conjunction with engineers and other specialist drawings.
 All dimensions are structural and must be checked on site.
 For structural, civil and sub-surface drainage information see engineer's drawings.
 For building services see mechanical and electrical drawings.
 All areas are approximate.

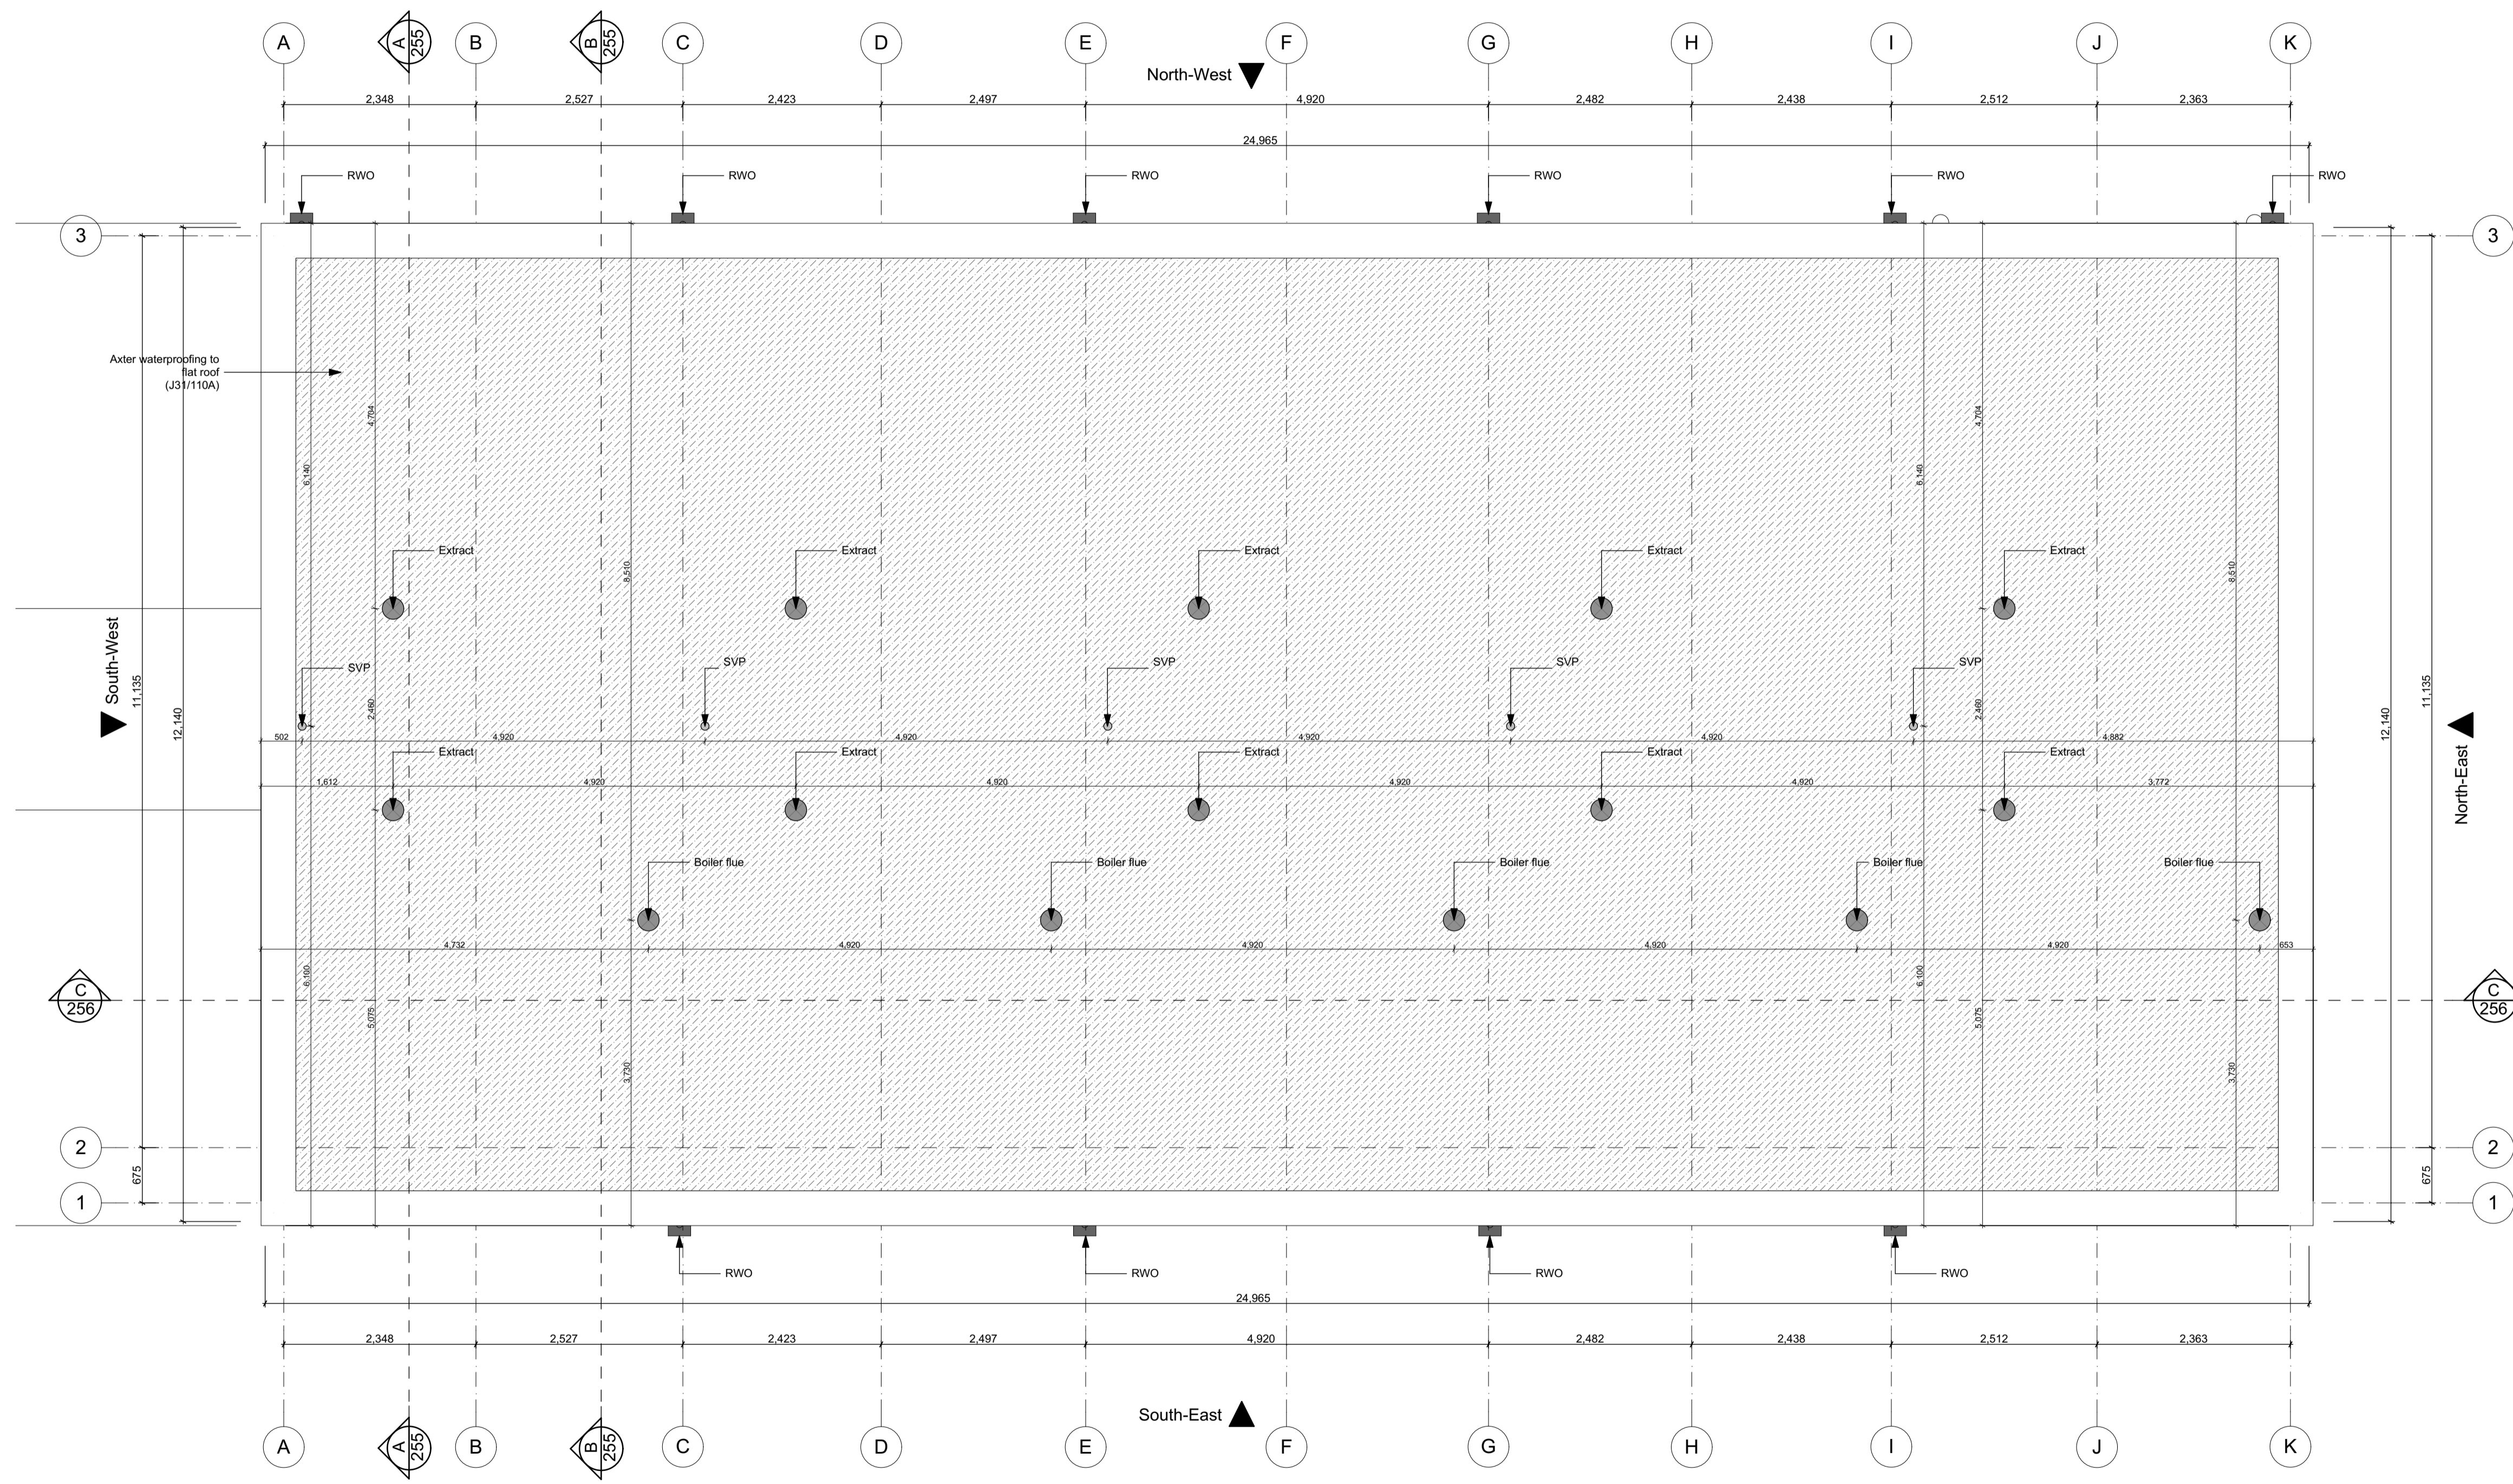

CONSTRUCTION

Rev	Description	Issued	Dwn	Chk
C2	Penetration dimensions added	25/04/2017	MBe	NL
C1	RWO notes added	10/02/2017	MBe	NL
P1	Preliminary Issue	08/07/2016	MBe	SC

Client

Berkeley Homes West London
 Project
Latchmere House
 Church Road, Richmond TW10 5HH
 and
 Latchmere Lane, Kingston KT2 5NX

Drawing
House Type D1 (5 Unit Block) Roof Plan

Scale 1:50 @ A1	Date Jan '16	Drawn MP	Checked SC
--------------------	-----------------	-------------	---------------

Brookes Architects
 Upstairs at The Grange, Bank Lane,
 London SW15 5JT
 T 020 8487 1223
 F 020 8876 4172
 E info@brookesarchitects.co.uk
 www.brookesarchitects.co.uk

Drawing No. 4721	Sheet No. 4	Block No. 244	Rev No. C2
----------------------------	-----------------------	-------------------------	----------------------