


For wall type build-ups see dwg 4721_4_341
 Note: wall type IWT-3 is 75mm timber stud - where metal stud are to be substituted, set wall out to centre line


GENERAL NOTES

Drawing to be read in conjunction with engineers and other specialist drawings.
 All dimensions are structural and must be checked on site.
 For structural, civil and sub-surface drainage information see engineer's drawings.
 For building services see mechanical and electrical drawings.
 All areas are approximate.

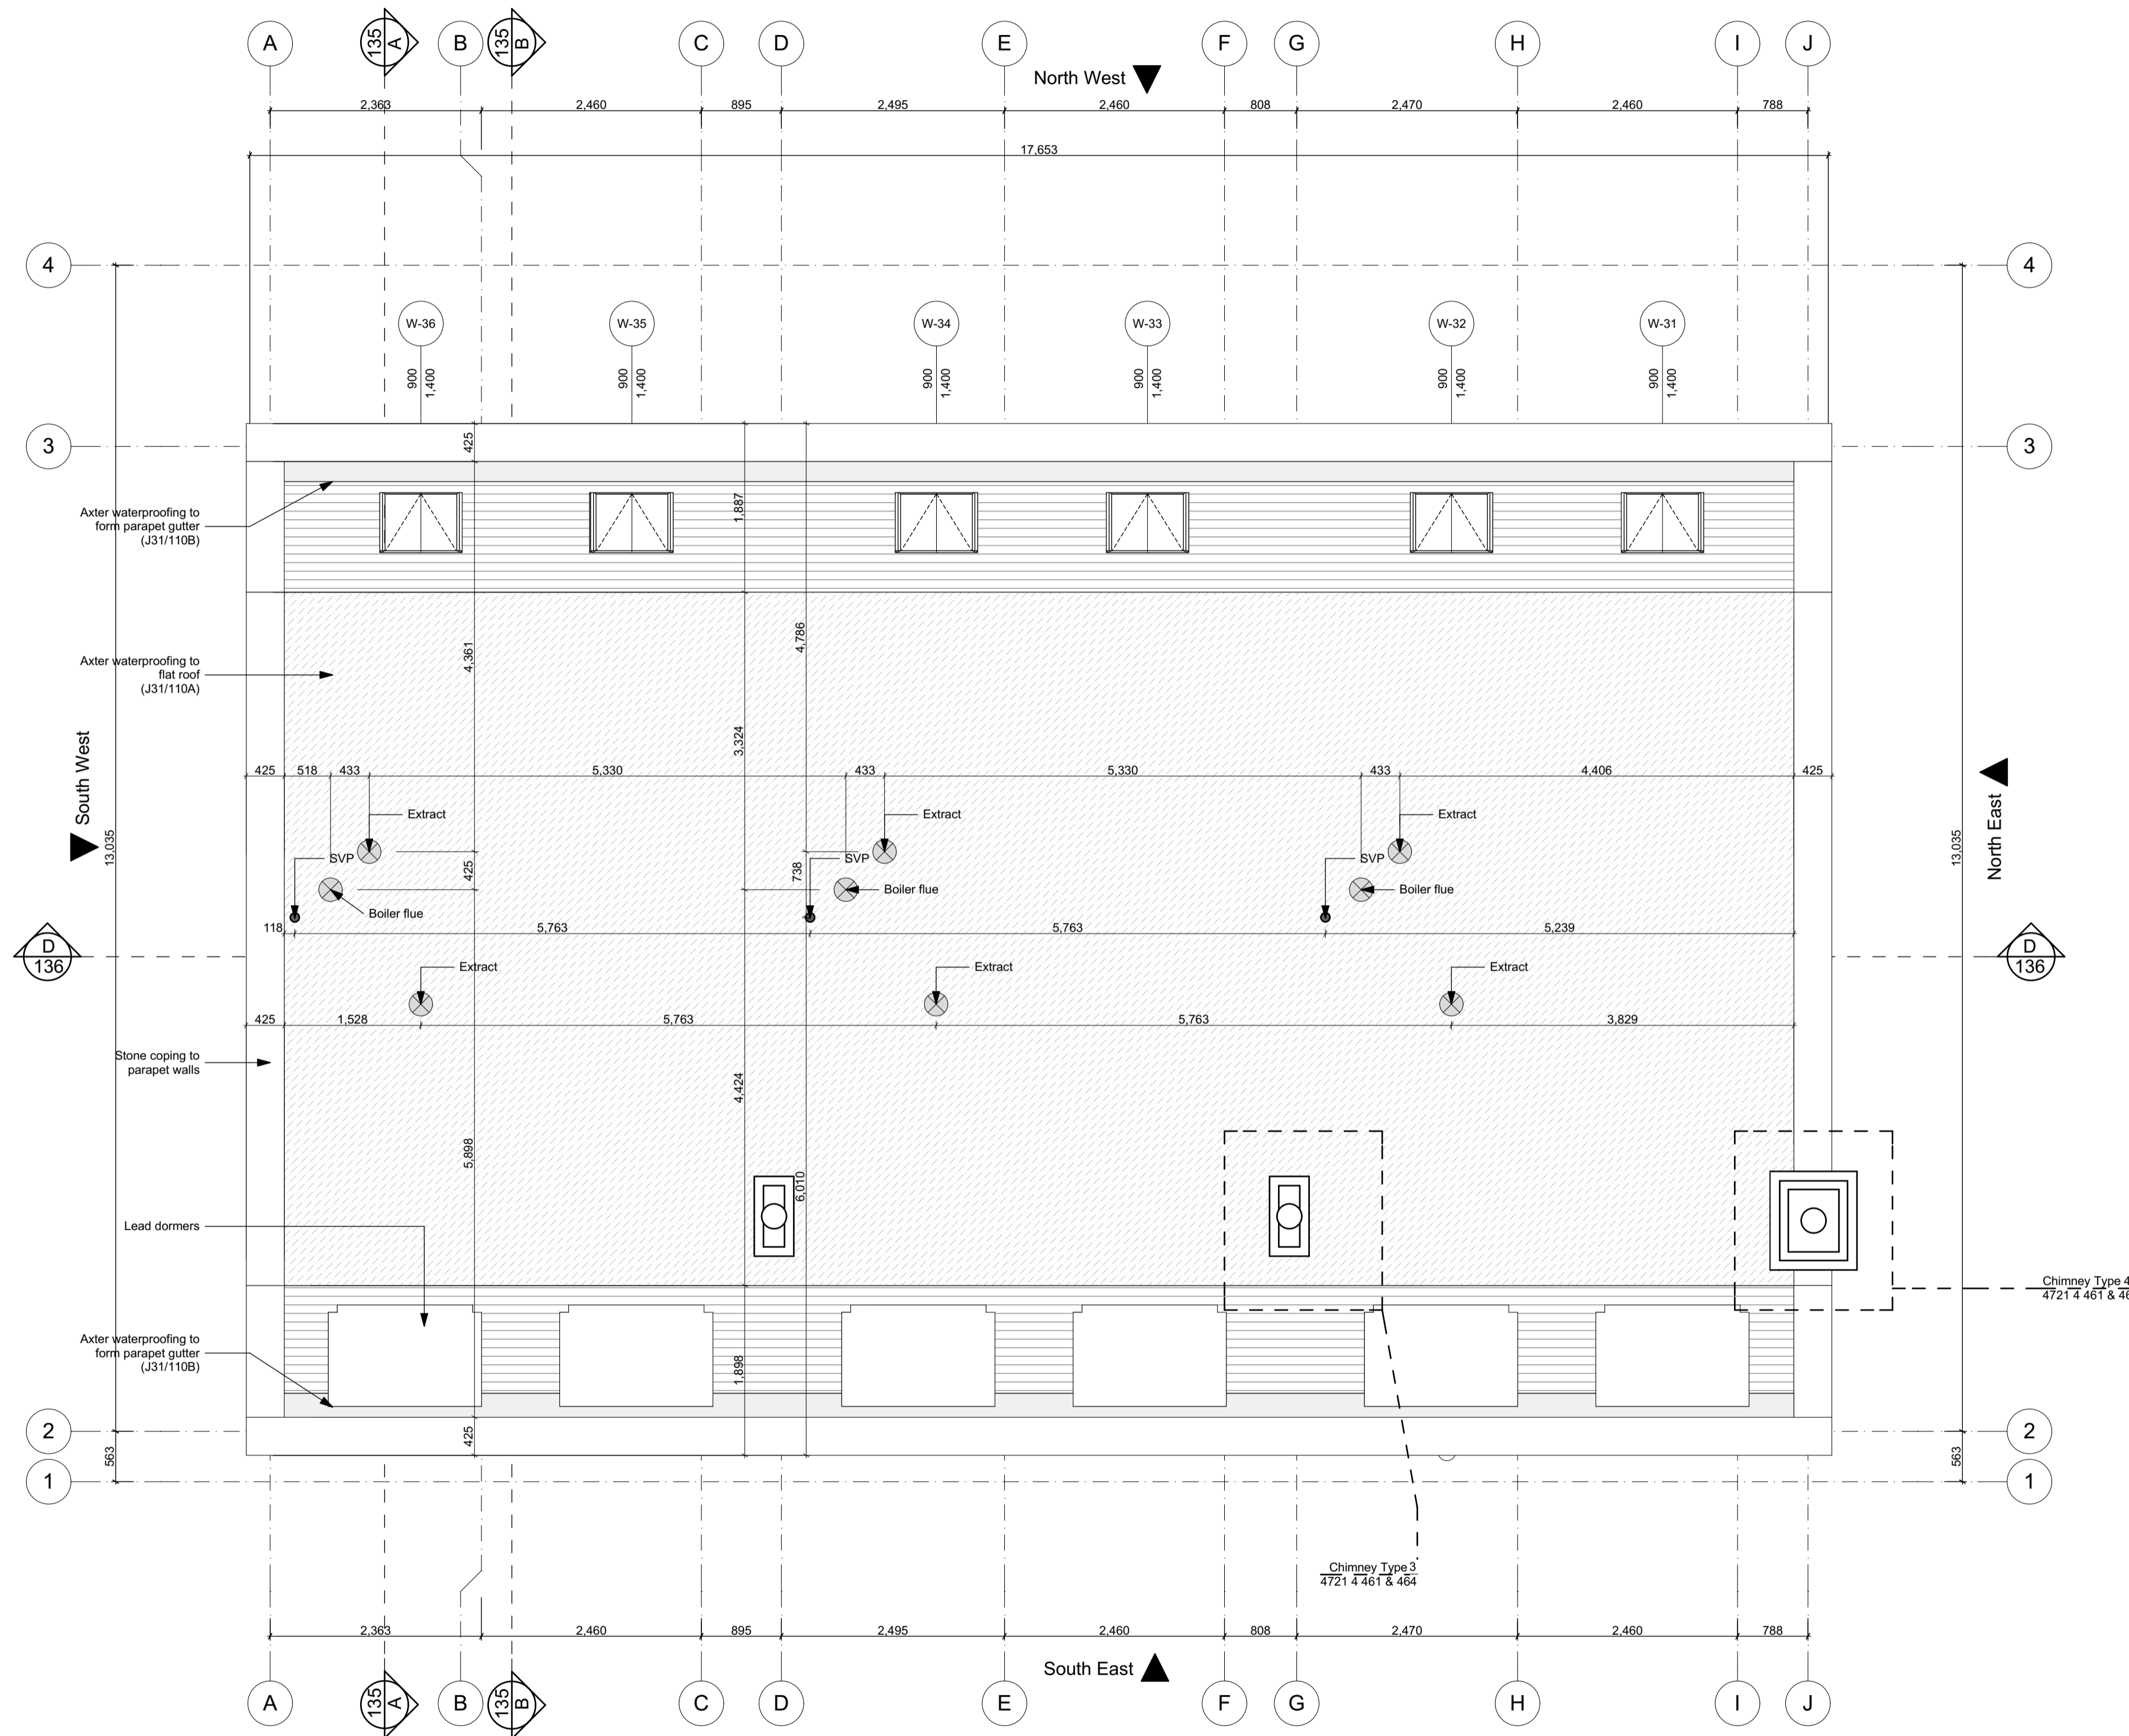


HOUSE NUMBERS - TYPE B1

H31-H33
 3 Units total

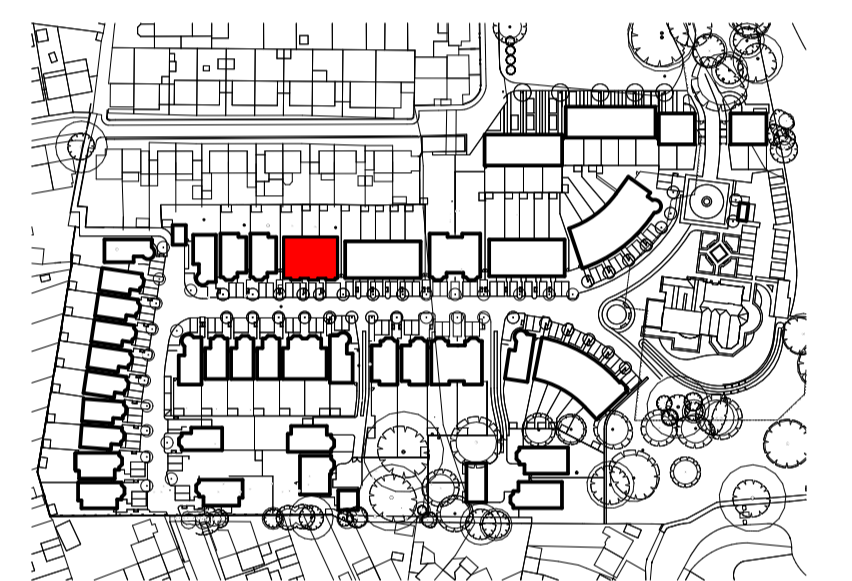

SCALE 1:50

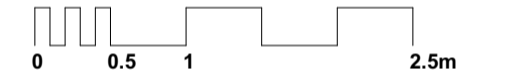

CONSTRUCTION

Rev	Description	Issued	Dim	Chk
C2	Details reference added	30/11/2017	MBe	TL
C1	Extractor added	28/04/2017	MBe	NL
P1	Preliminary issue	08/07/2016	SC	SC

Client

Berkeley Homes West London

Project
Latchmere House
 Church Road, Richmond TW10 5HH
 and
 Latchmere Lane, Kingston KT2 5NX

Drawing
House Type B1 (3 Unit Block) Roof Plan

Scale	Date	Drawn	Checked
1:50 @ A1	Jan '16	MP	SC

Brookes Architects

Upstairs at The Grange, Bank Lane,
 London SW15 5JT

T 020 8487 1223
 F 020 8876 4172
 E info@brookesarchitects.co.uk

www.brookesarchitects.co.uk

Drawing No.	Rev No.
4721 4 124	C2