

Boiler extracts in flat roof (not visible)

GENERAL NOTES

Drawing to be read in conjunction with engineers and other specialist drawings.
 All dimensions are structural and must be checked on site.
 For structural, civil and sub-surface drainage information see engineer's drawings.
 For building services see mechanical and electrical drawings.
 All areas are approximate.

ENGINEERING NOTES

Refer to structural engineers drawings and calculation sheets for specification of all structural items within brickwork. The following are shown indicatively on all elevations. Movement joints, where not set out in elevation, are set out in plan.

MJ - Movement joint


MJ1 - Movement joint

FEATURE BRICK DETAIL NOTES

Refer to dwg 4721_4_520 for further information on the feature brick detailing highlighted.

M+E NOTES

Refer to GA Plans for horizontal setting out of air bricks and extracts.

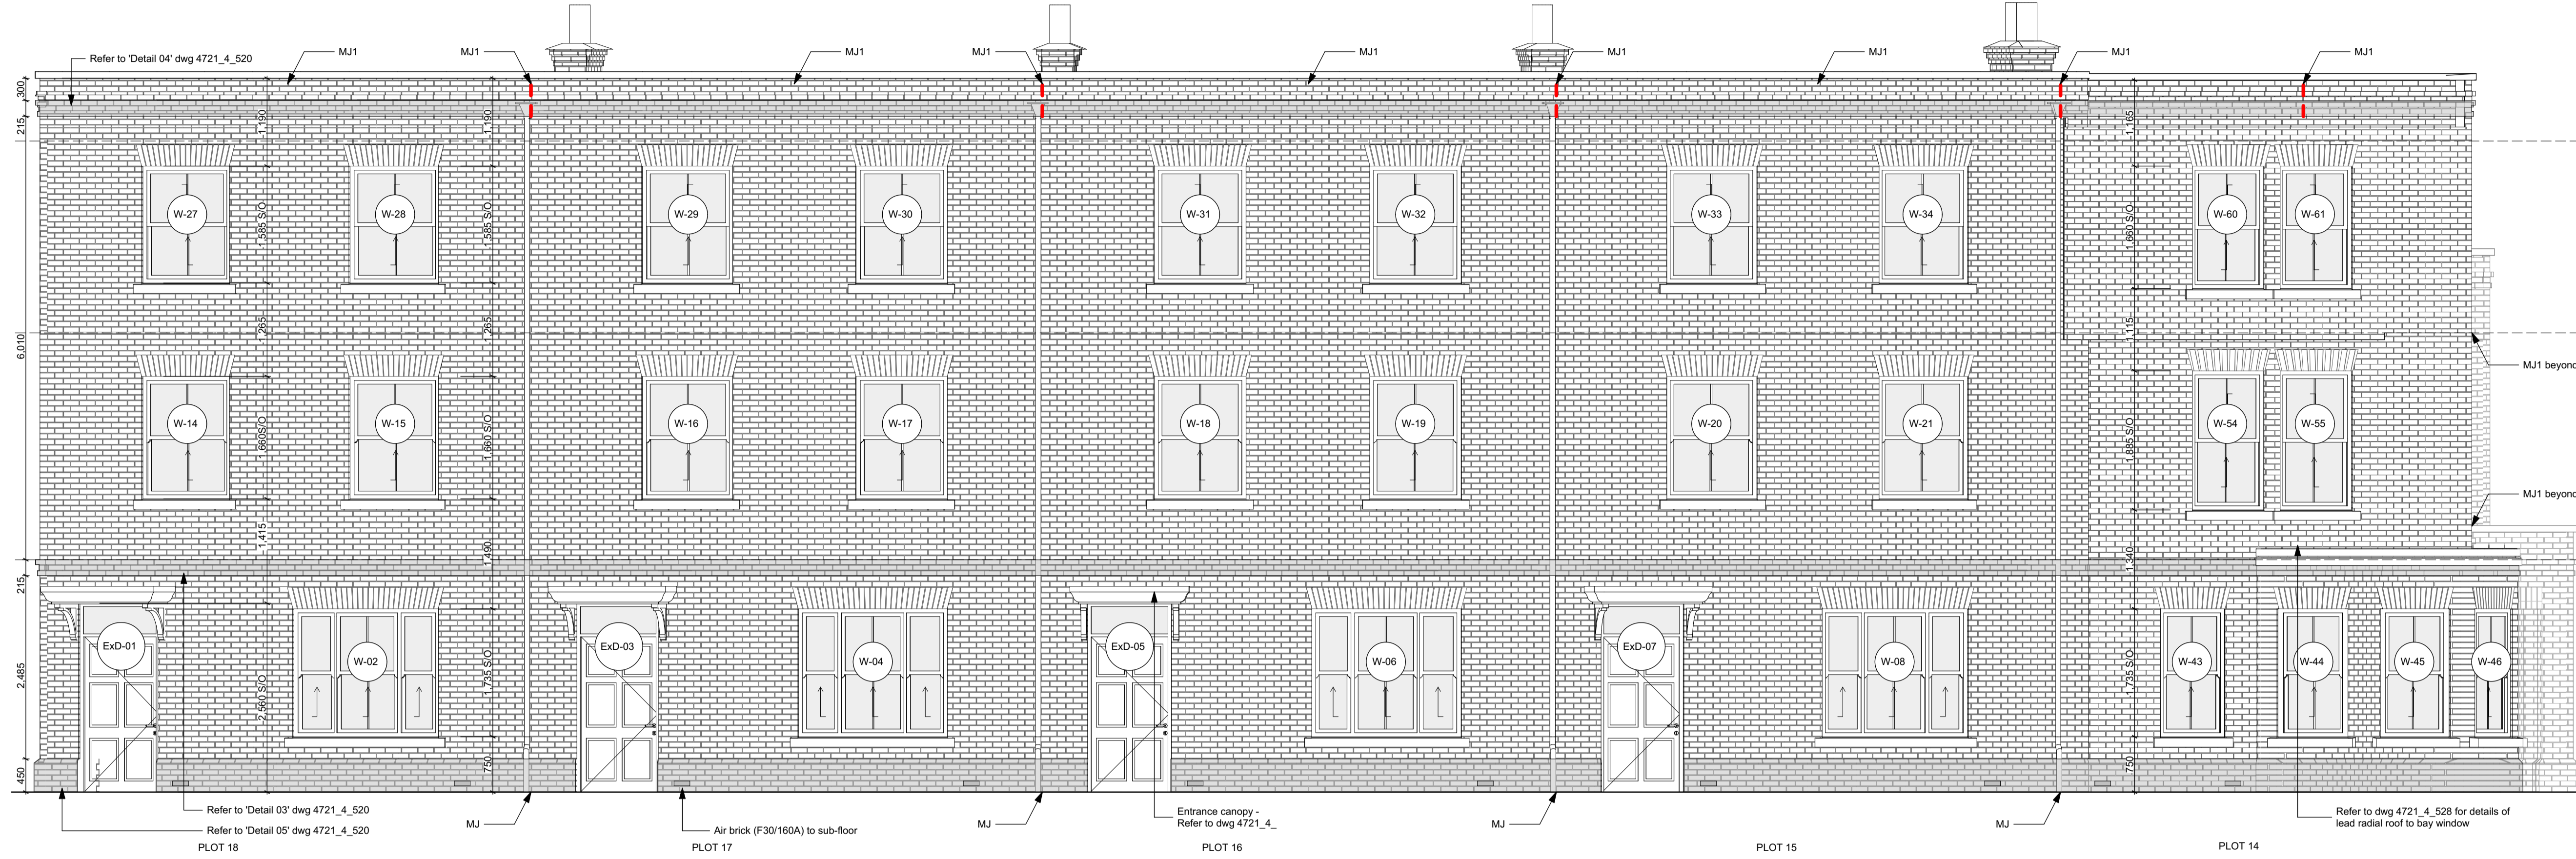

Front Elevation

HOUSE NUMBERS - TYPE B3


H14

1 Unit total

HOUSE NUMBERS - TYPE B4

H15-H18

4 Units total

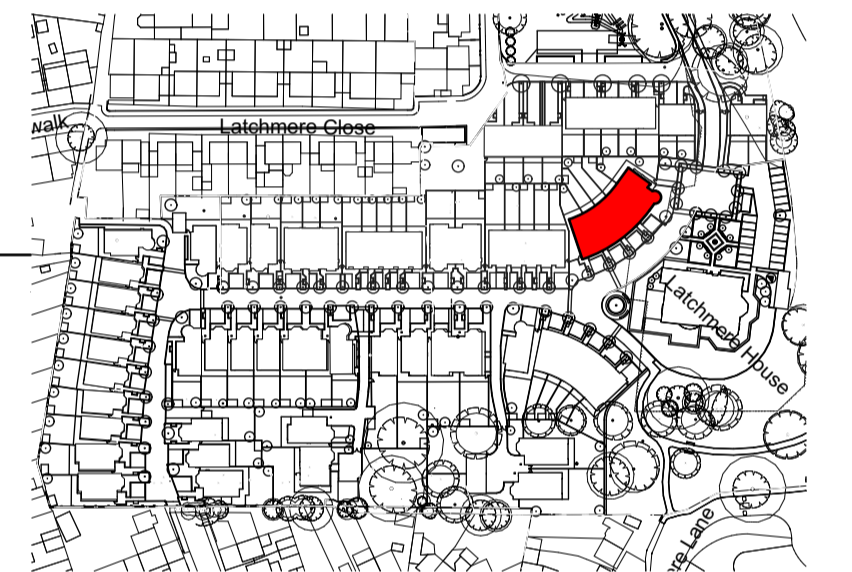

SCALE 1:50



CONSTRUCTION

Rev	Description	Date	By	Check
C5	Minor amendments	28/06/2017	MBe	NL
C4	RWP added	22/06/2017	MBe	NL
C3	Extract vents altered to suit new ventilation strategy	23/09/2016	SC	SC
C2	BJR removed (refer SE info), Window head height amended	05/09/2016	SC	SC
C1	Movement joints added, brick features labelled, extract vents added	16/08/2016	CT	SC
T1	RWPS amended	24/05/2016	CT	SC
P2	M+E Updates, Pre-Plan issue	18/03/2016	MP	SC
Rev	Description	Issued	Dim	Chk

Client
Berkeley Homes West London


Project
**Latchmere House
 Church Road, Richmond TW10 5HH
 and
 Latchmere Lane, Kingston KT2 5NX**

Drawing
House Type B4+B3 (5 unit block) East and West Elevations

Scale	Date	Drawn	Checked
1:50 @ A1	Jan '16	MP	SC

Brookes Architects

Upstairs at The Grange, Bank Lane,
 London SW15 5JT
 T 020 8487 1223
 F 020 8876 4172
 E info@brookesarchitects.co.uk
 www.brookesarchitects.co.uk

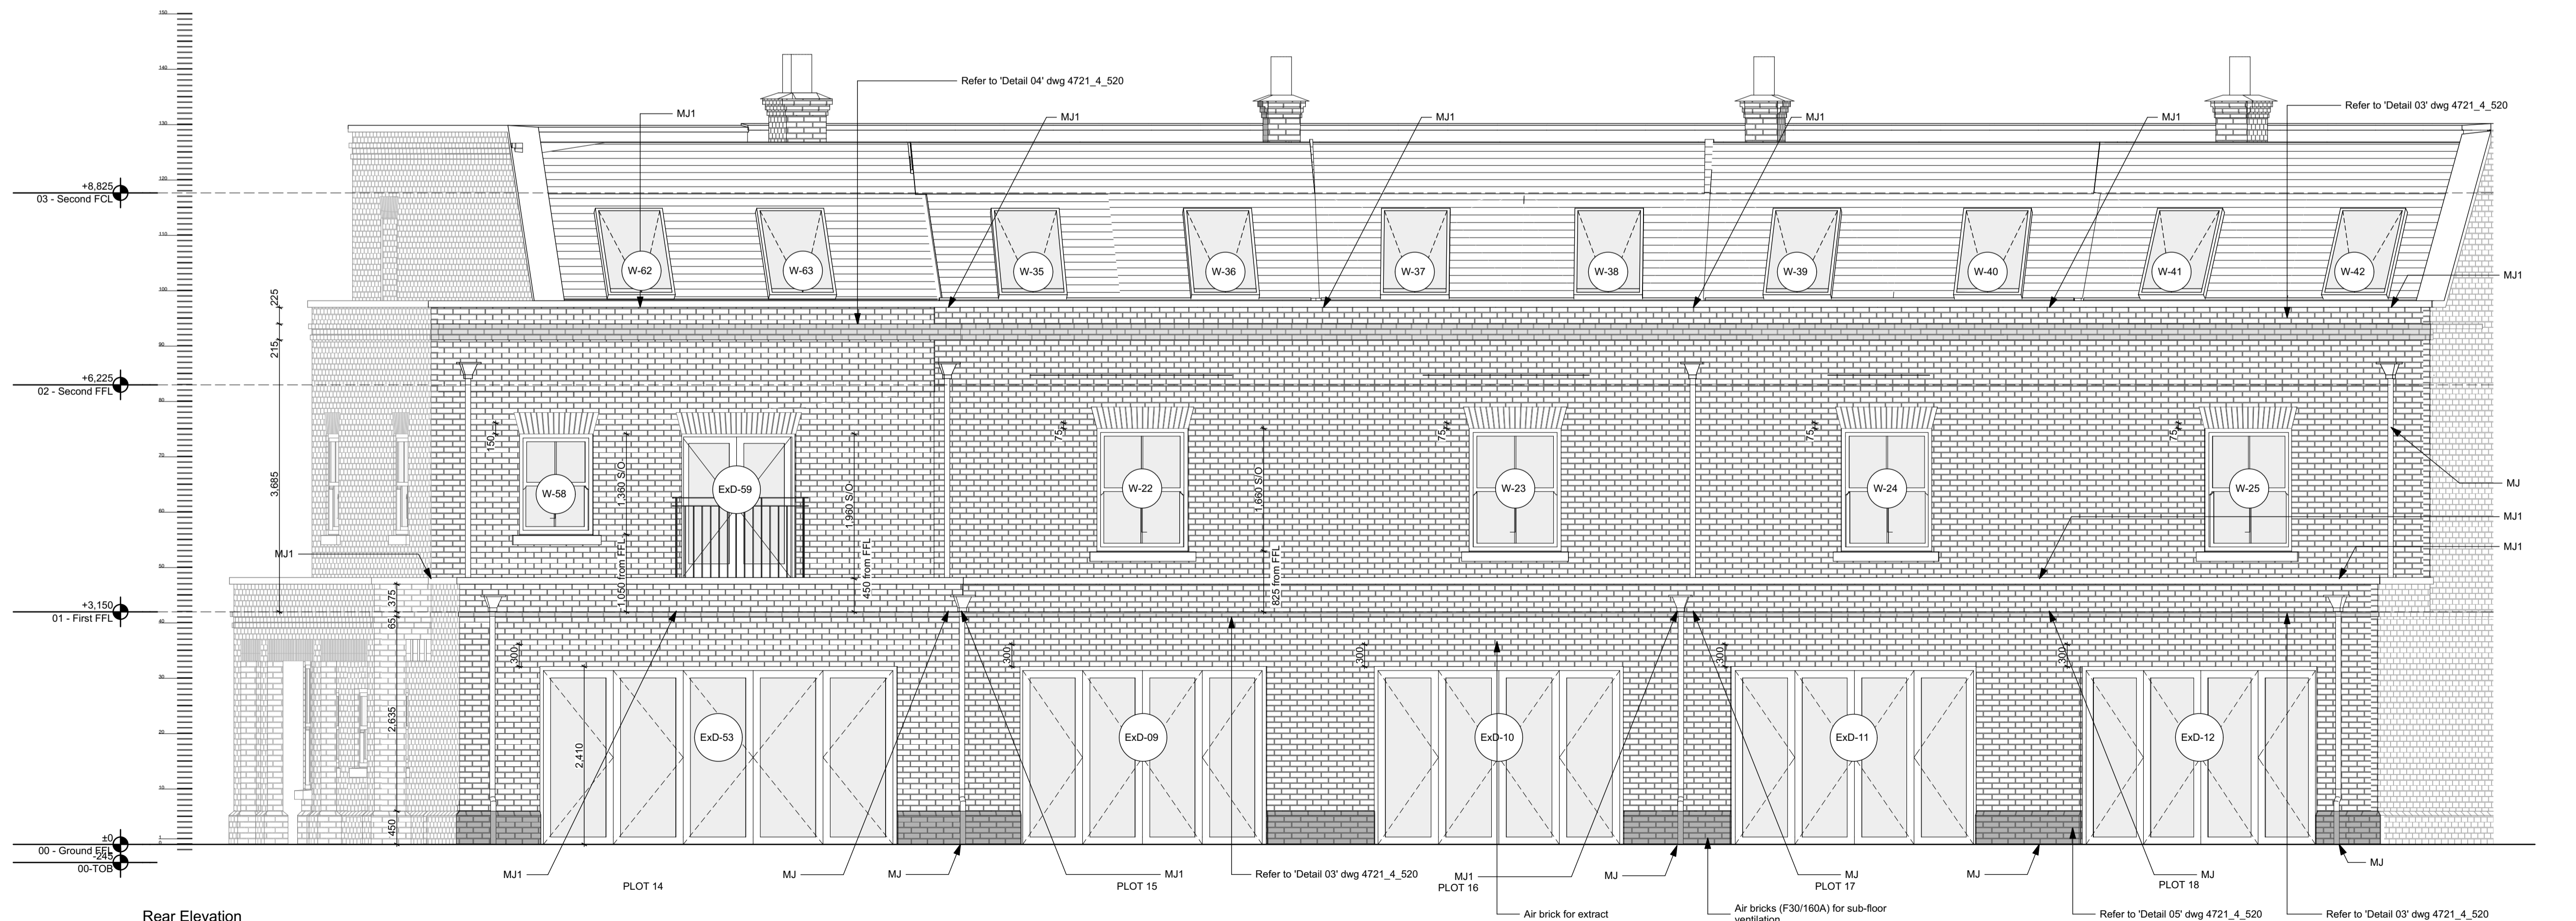

Rear Elevation

Drawing No.	Rev No.
4721 4 170 C5	