


NOTES

1. No dimensions are to be scaled from this drawing.
2. All dimensions are to be checked on site prior to construction.


Material Notes:	
01	Single ply membrane roof with matt dark grey finish
02	Facing buff brickwork
03	Facing grey brickwork
04	White Sand Cement Render
05	Dark grey PPC aluminium windows
06	Dark grey PPC aluminium doors
07	Fascias, soffits, column castings and eaves in dark grey aluminium
08	Dark grey horizontal rain screen cladding
09	Powder coated balustrade
10	Dark grey PPC aluminium rainwater goods




South Elevation 1:100@A1

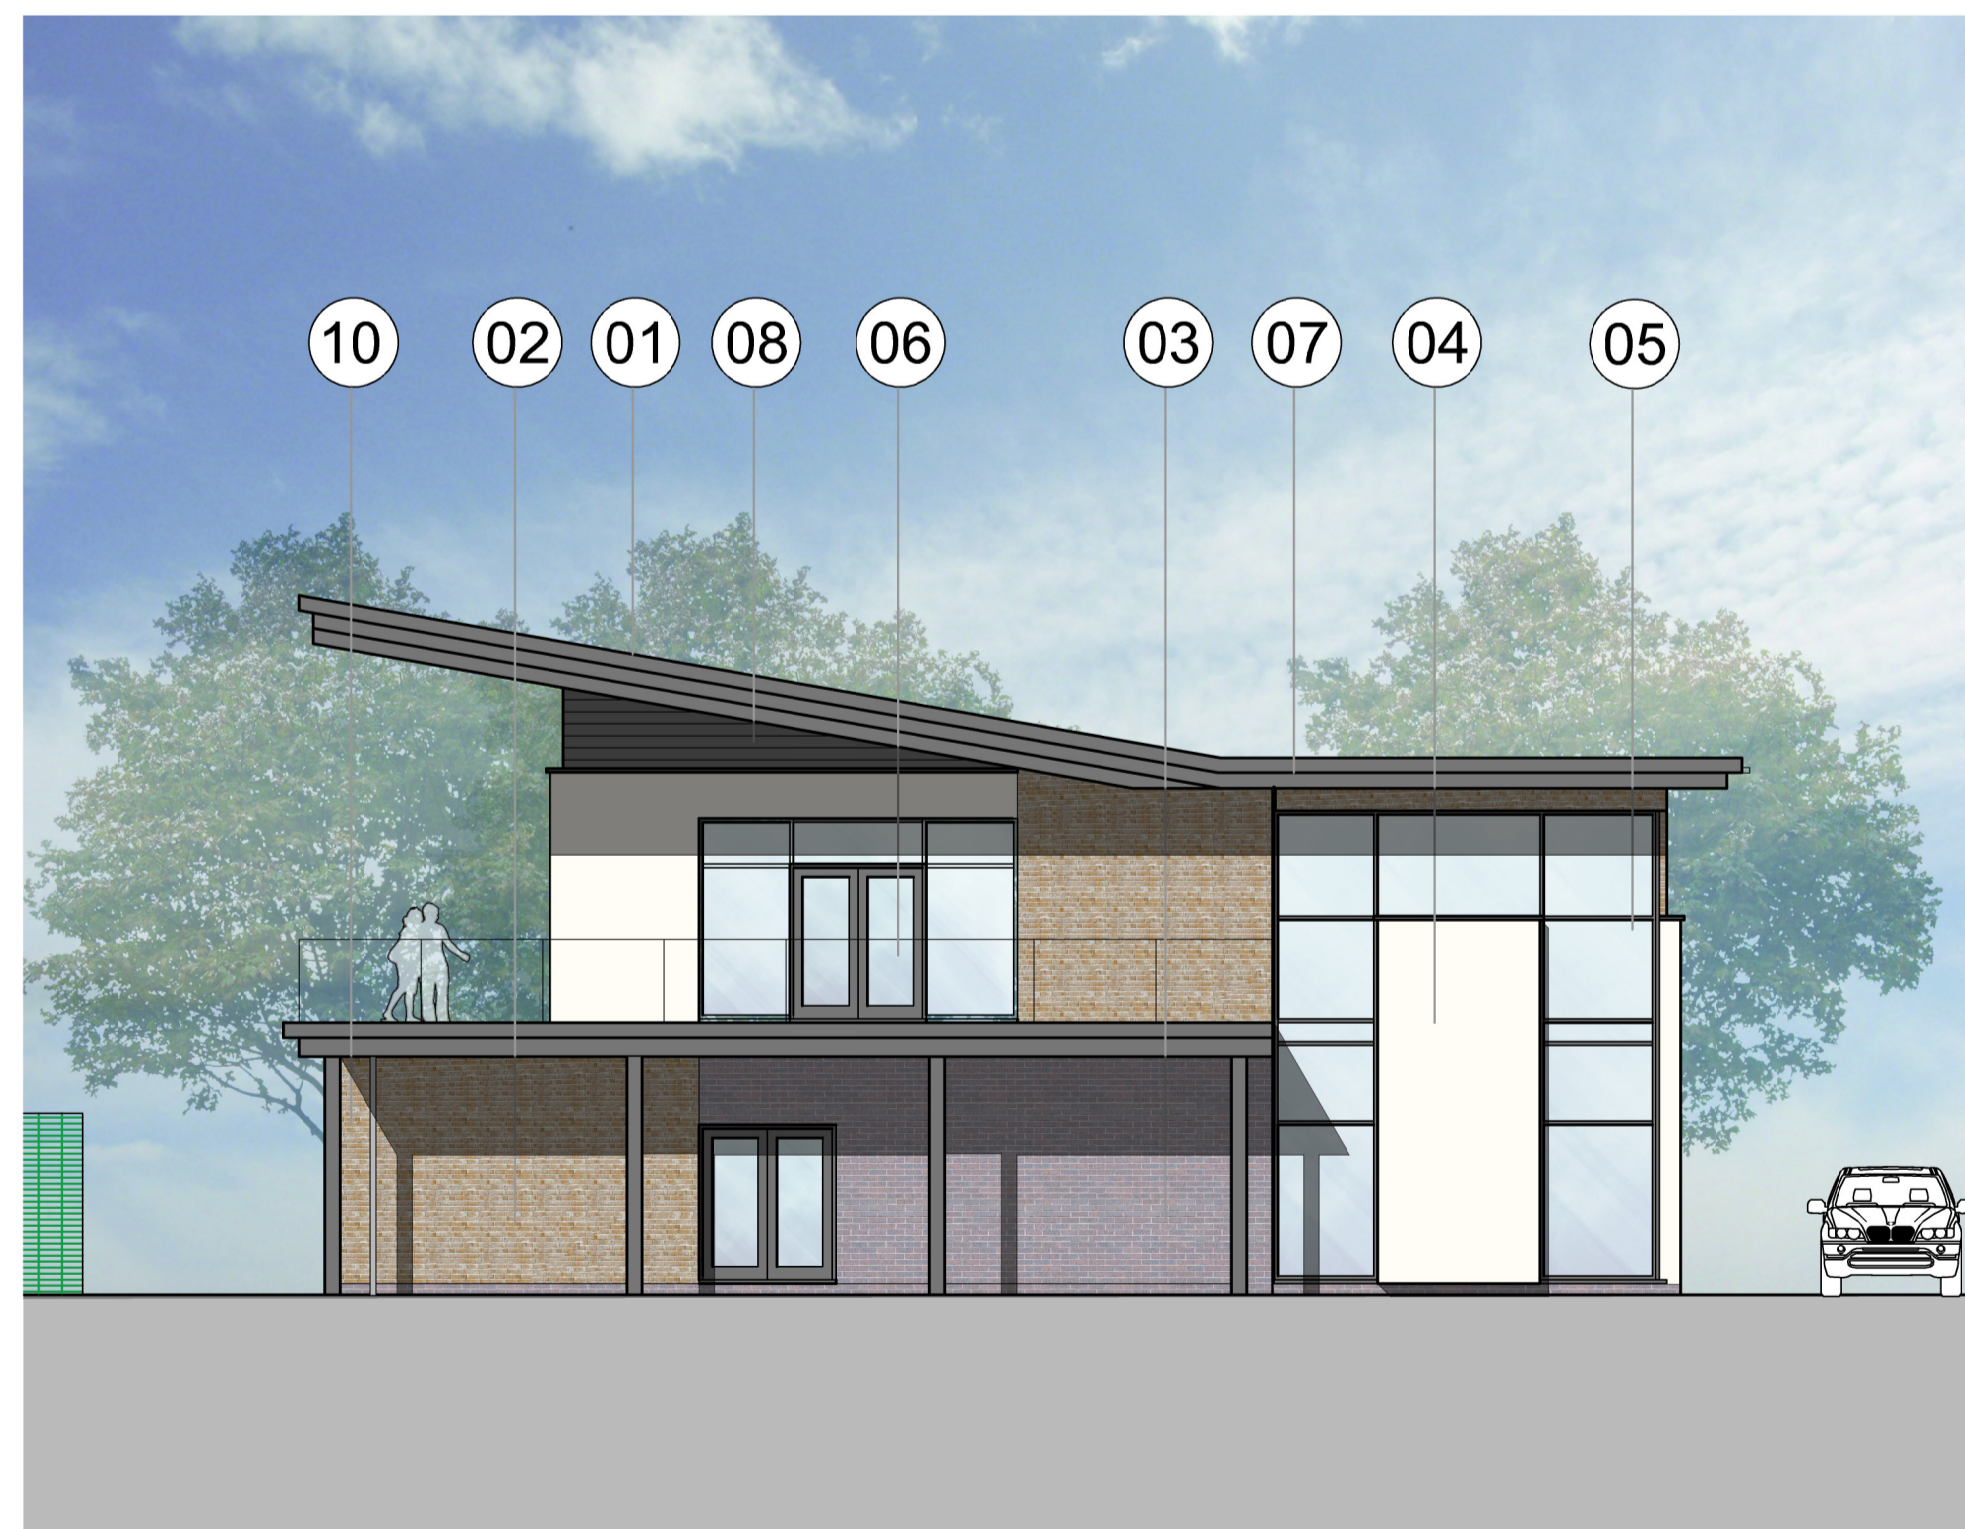

West Elevation 1:100@A1

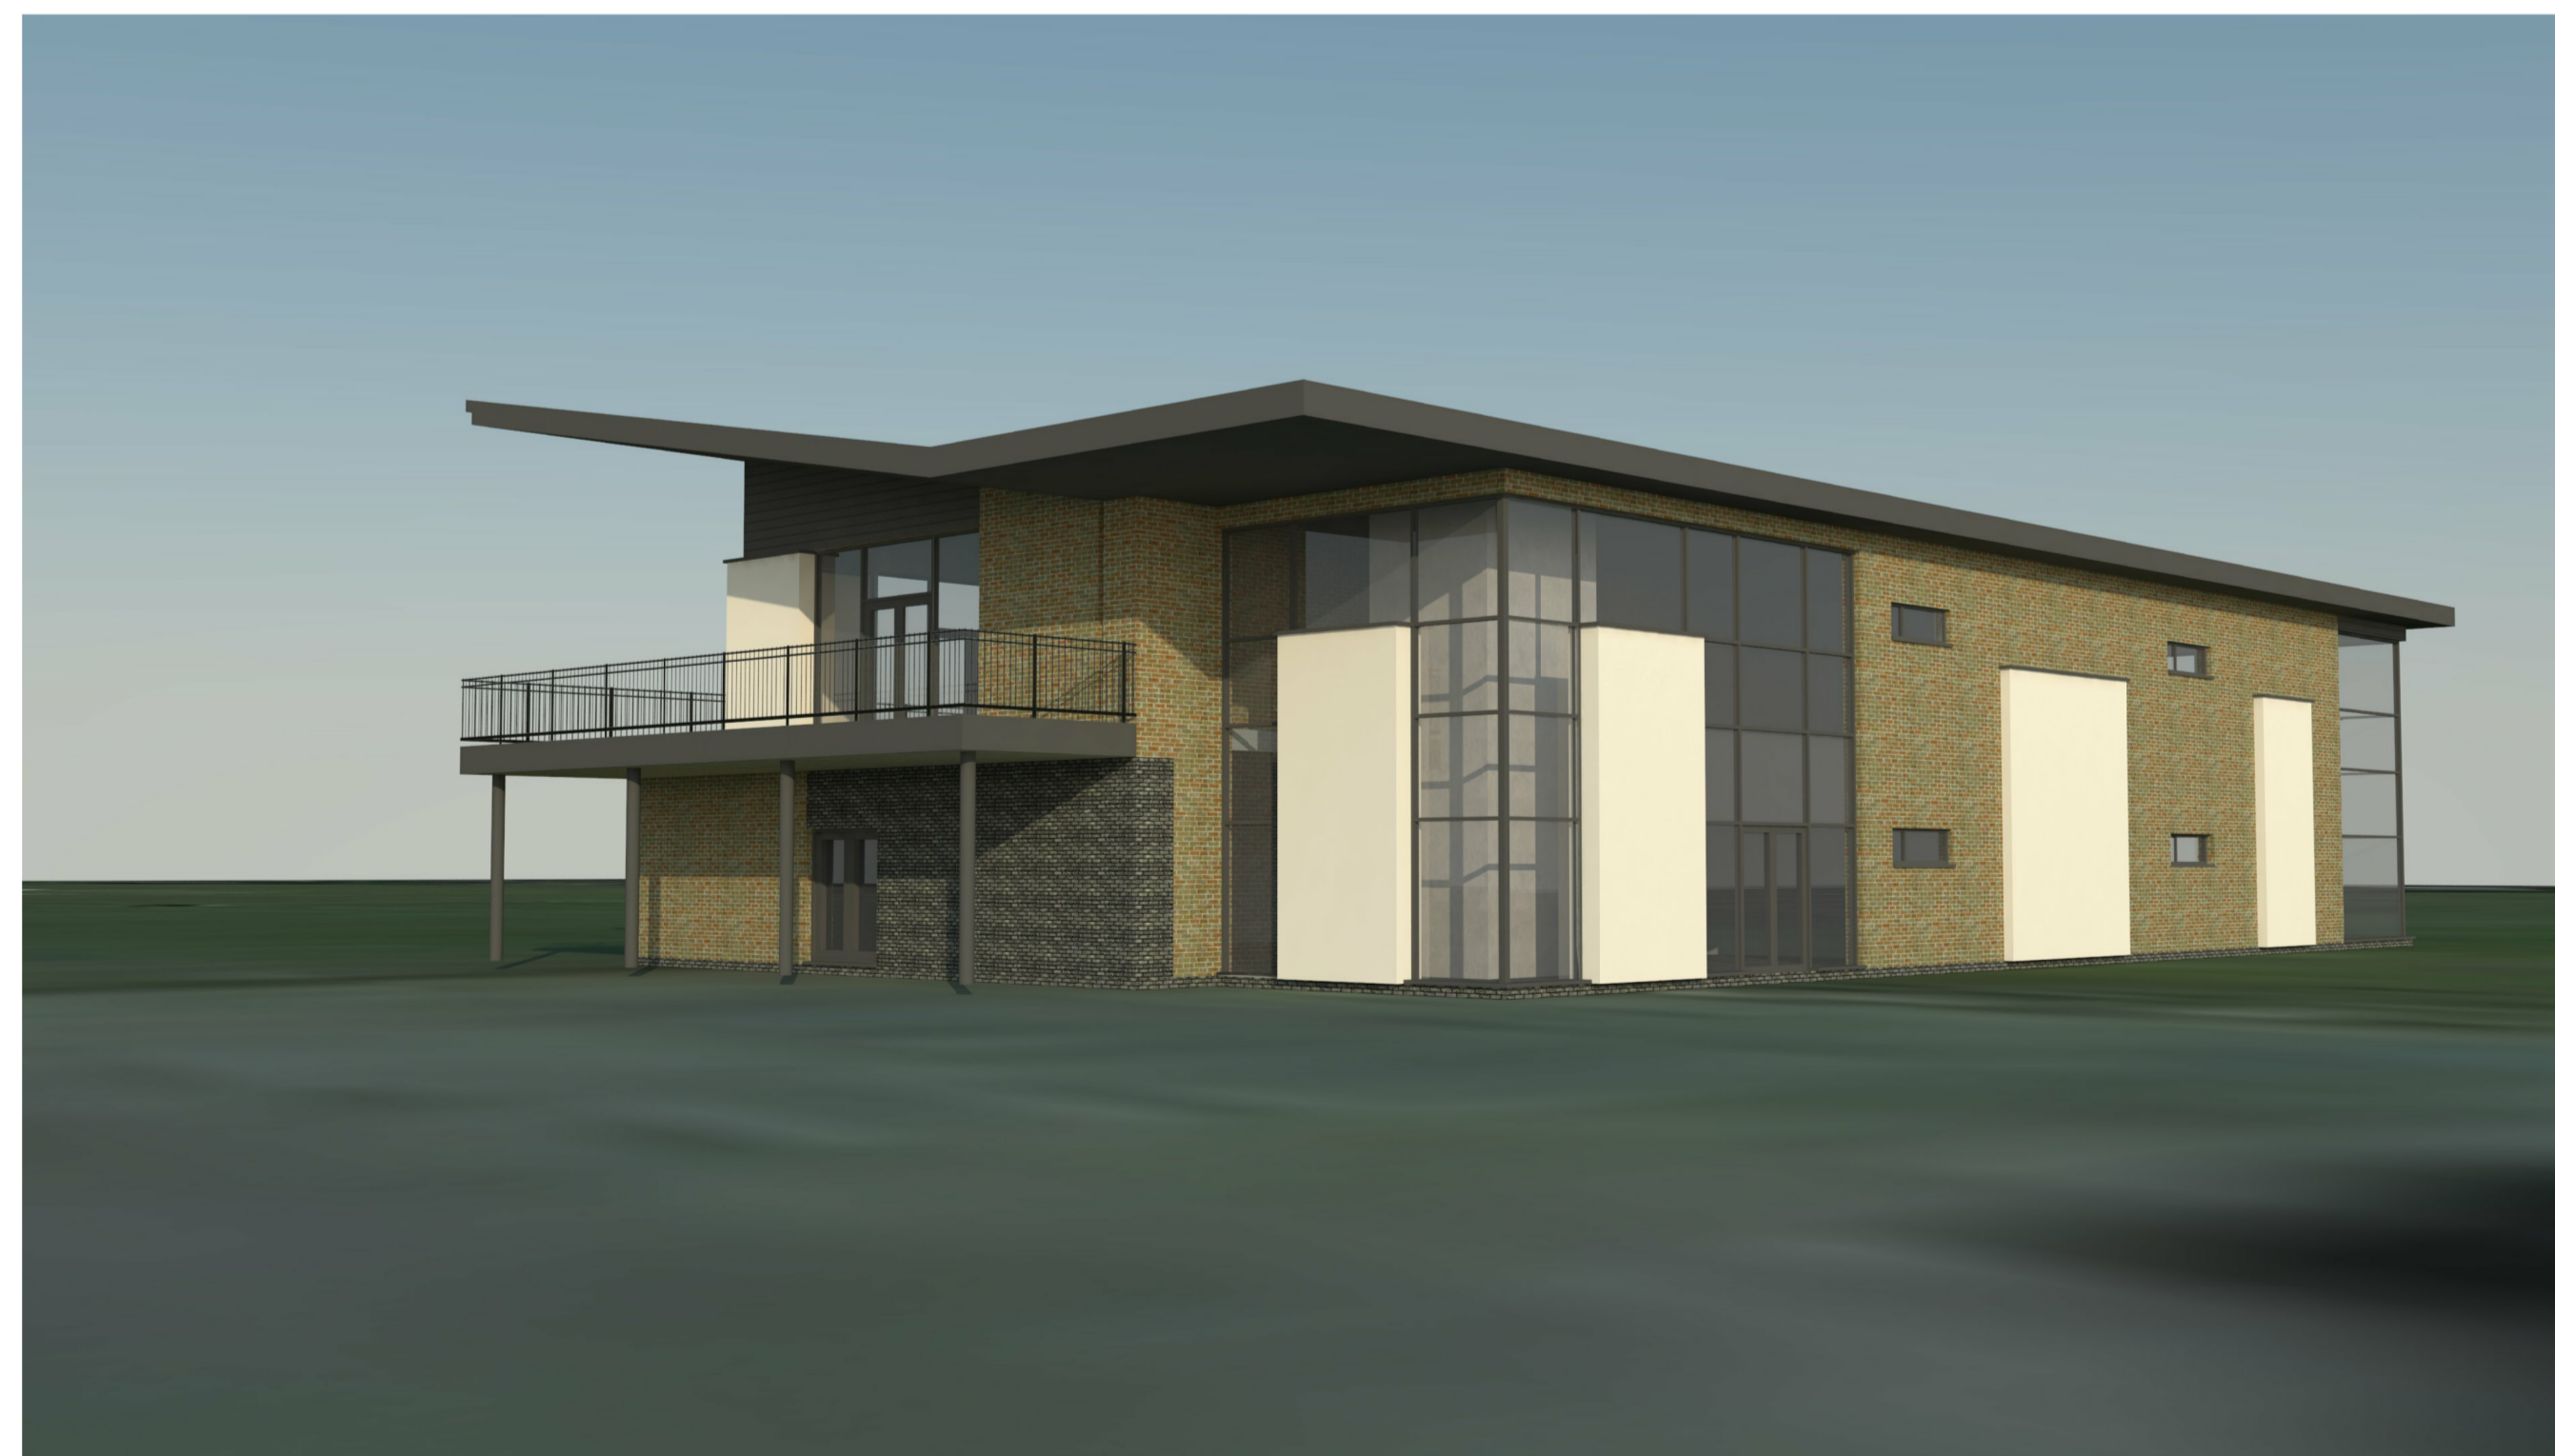

3D Visualisation

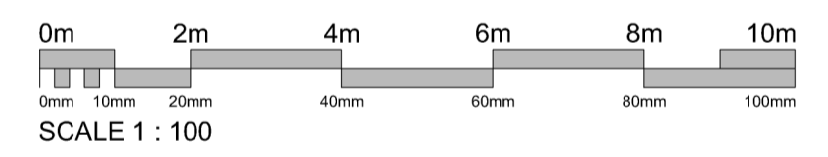

Revision	Date Issued	Details
---	DD.MM.YYYY	-----

PLANNING

LK2 Studio 2, Deepdale Enterprise Park,
Deepdale Lane,
Nettleham, Lincoln
LN2 2LL
Tel: 01522 750777
Fax: 01522 754061
E-mail: info@lk2.co.uk
Web: www.lk2.co.uk

Registered in England 0320844 - Reg. Office: Studio 2, Deepdale Enterprise Park, Deepdale Lane, Nettleham Lincoln, LN2 2LL
Client Logo

Client
Quantum Group

Project
Udney Park Road
Teddington
London

Title
Proposed South & West Elevations

Scale 1:100 at A1	Date March 2017	Drawn by JP
Project No. 857	Drawing No. (08) 004	Revision A00