


Room	55 sq.m	57 sq.m
Living	21.2	20.32
Kitchen	8.4	8.4
wc	2.5	2.5
Hall	7.7	7.7
Store	1.2	2.5
Bed 1	18.1	13.4
Bed 2	13.1	12.4
Bath 1	5.3	5
linen 1st	1	
landing 1st	6.6	4.5
Bed 3	18.1	13.4
Bed 4/study	13.1	12.4
Bath 2	5.3	5
linen 2nd	2.2	1.2
landing 2nd	6.6	4.5
Garden	18.7	19.6


Line of planning application 16/4058/FUL

Four bike secure weatherproof storage to each garden.

Existing workshops

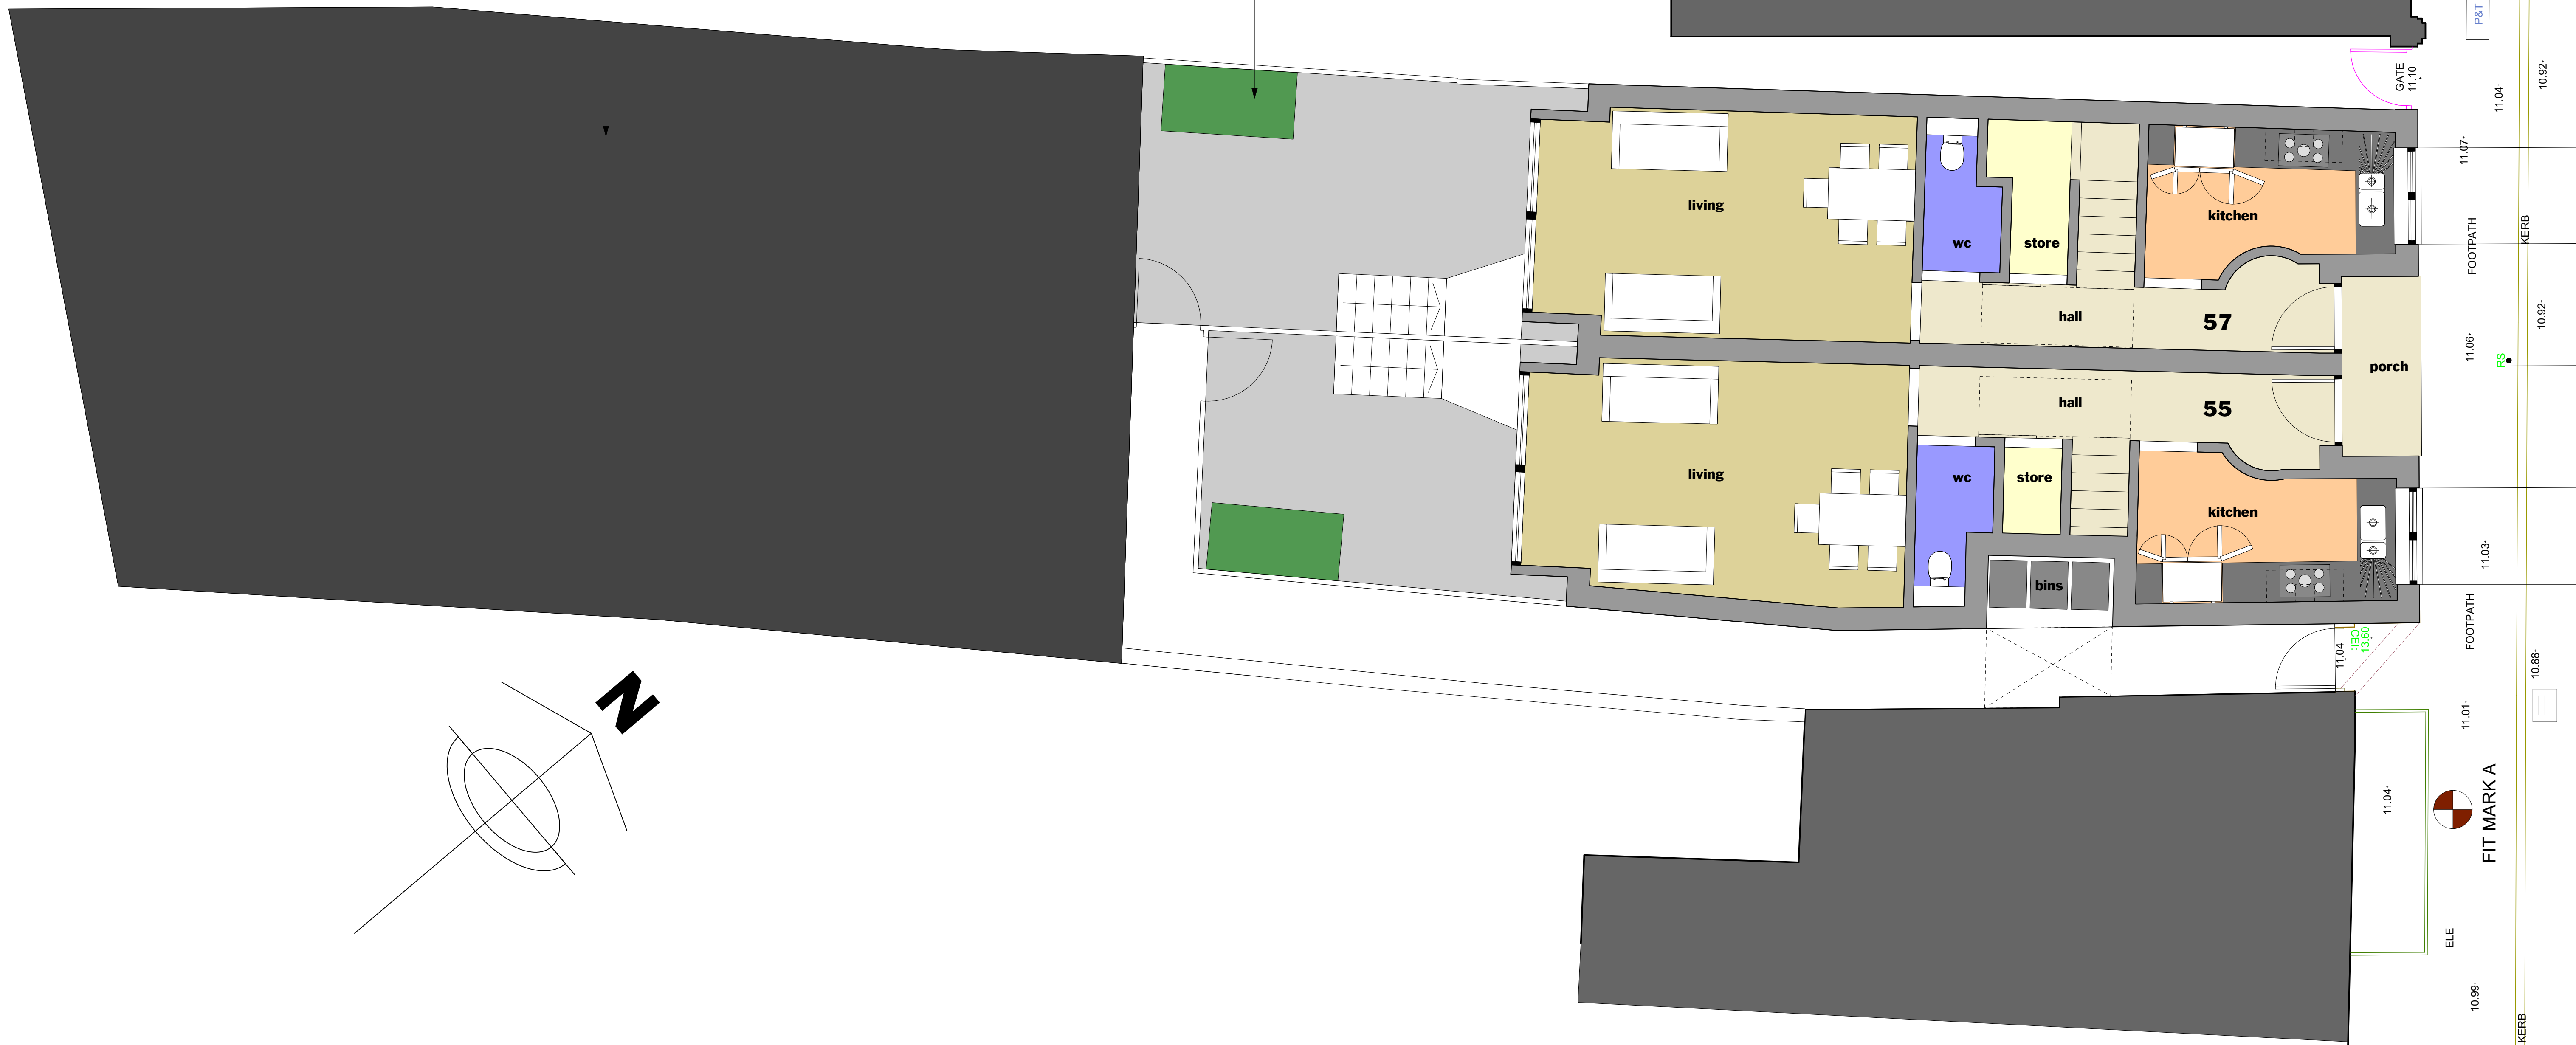

NB. levels are surveyor's local datum.

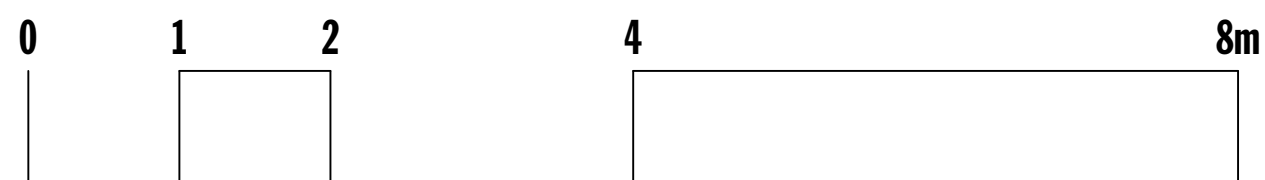

5 5 - 5 7 H I G H S T R E E T

rev. C 21.03.18 Room areas schedule revised  
 rev. B 01.02.18 Gardens adjusted, bike stores added.  
 rev. A 09.02.18 Areas schedule and notation added.

**HDH.43.11c**  
**GROUND FLOOR PLAN**

December 2017 scale 1:50 at A1

RIBA Chartered Practice

**Richard Pain Architect**  
 orichard.pain@architect  
 The Loft, Chillington, nr Kingsbridge, S Devon TQ2 2LW  
 tel: 01548 511551 e: richard.pain@connect.com m: 0773 641 4200