

rev	details	by	ldate
D00	Issue for Information	RJ	29.09.2017
D01	Issue for Information	RJ	04.10.2017
D02	Issue for Information	RJ	25.11.2017
D03	Issue for Planning	RJ	25.01.2018
D04	Issue for Planning	RJ	09.02.2018

Notes


- 1.0 Do not scale from drawing, use figured dimensions only
- 1.1 All dimensions to be checked onsite
- 1.2 This drawing to be read in conjunction with all other Gillespies drawings and specifications

LEGEND

- Public Realm
- Private Realm
- Communal Courtyard
- Site Application Boundary
- School Application Boundary

Note:

- 1. In the event that building positions move within the limits of deviation set out in the parameter plans, the landscape zones will be adjusted to match any deviation from the current layout.
- 2. Please refer to Squires and Partners Drawing 16019_C645_Z2_P_PR_001 to 16019_C645_Z2_P_PR_011 for building locations.

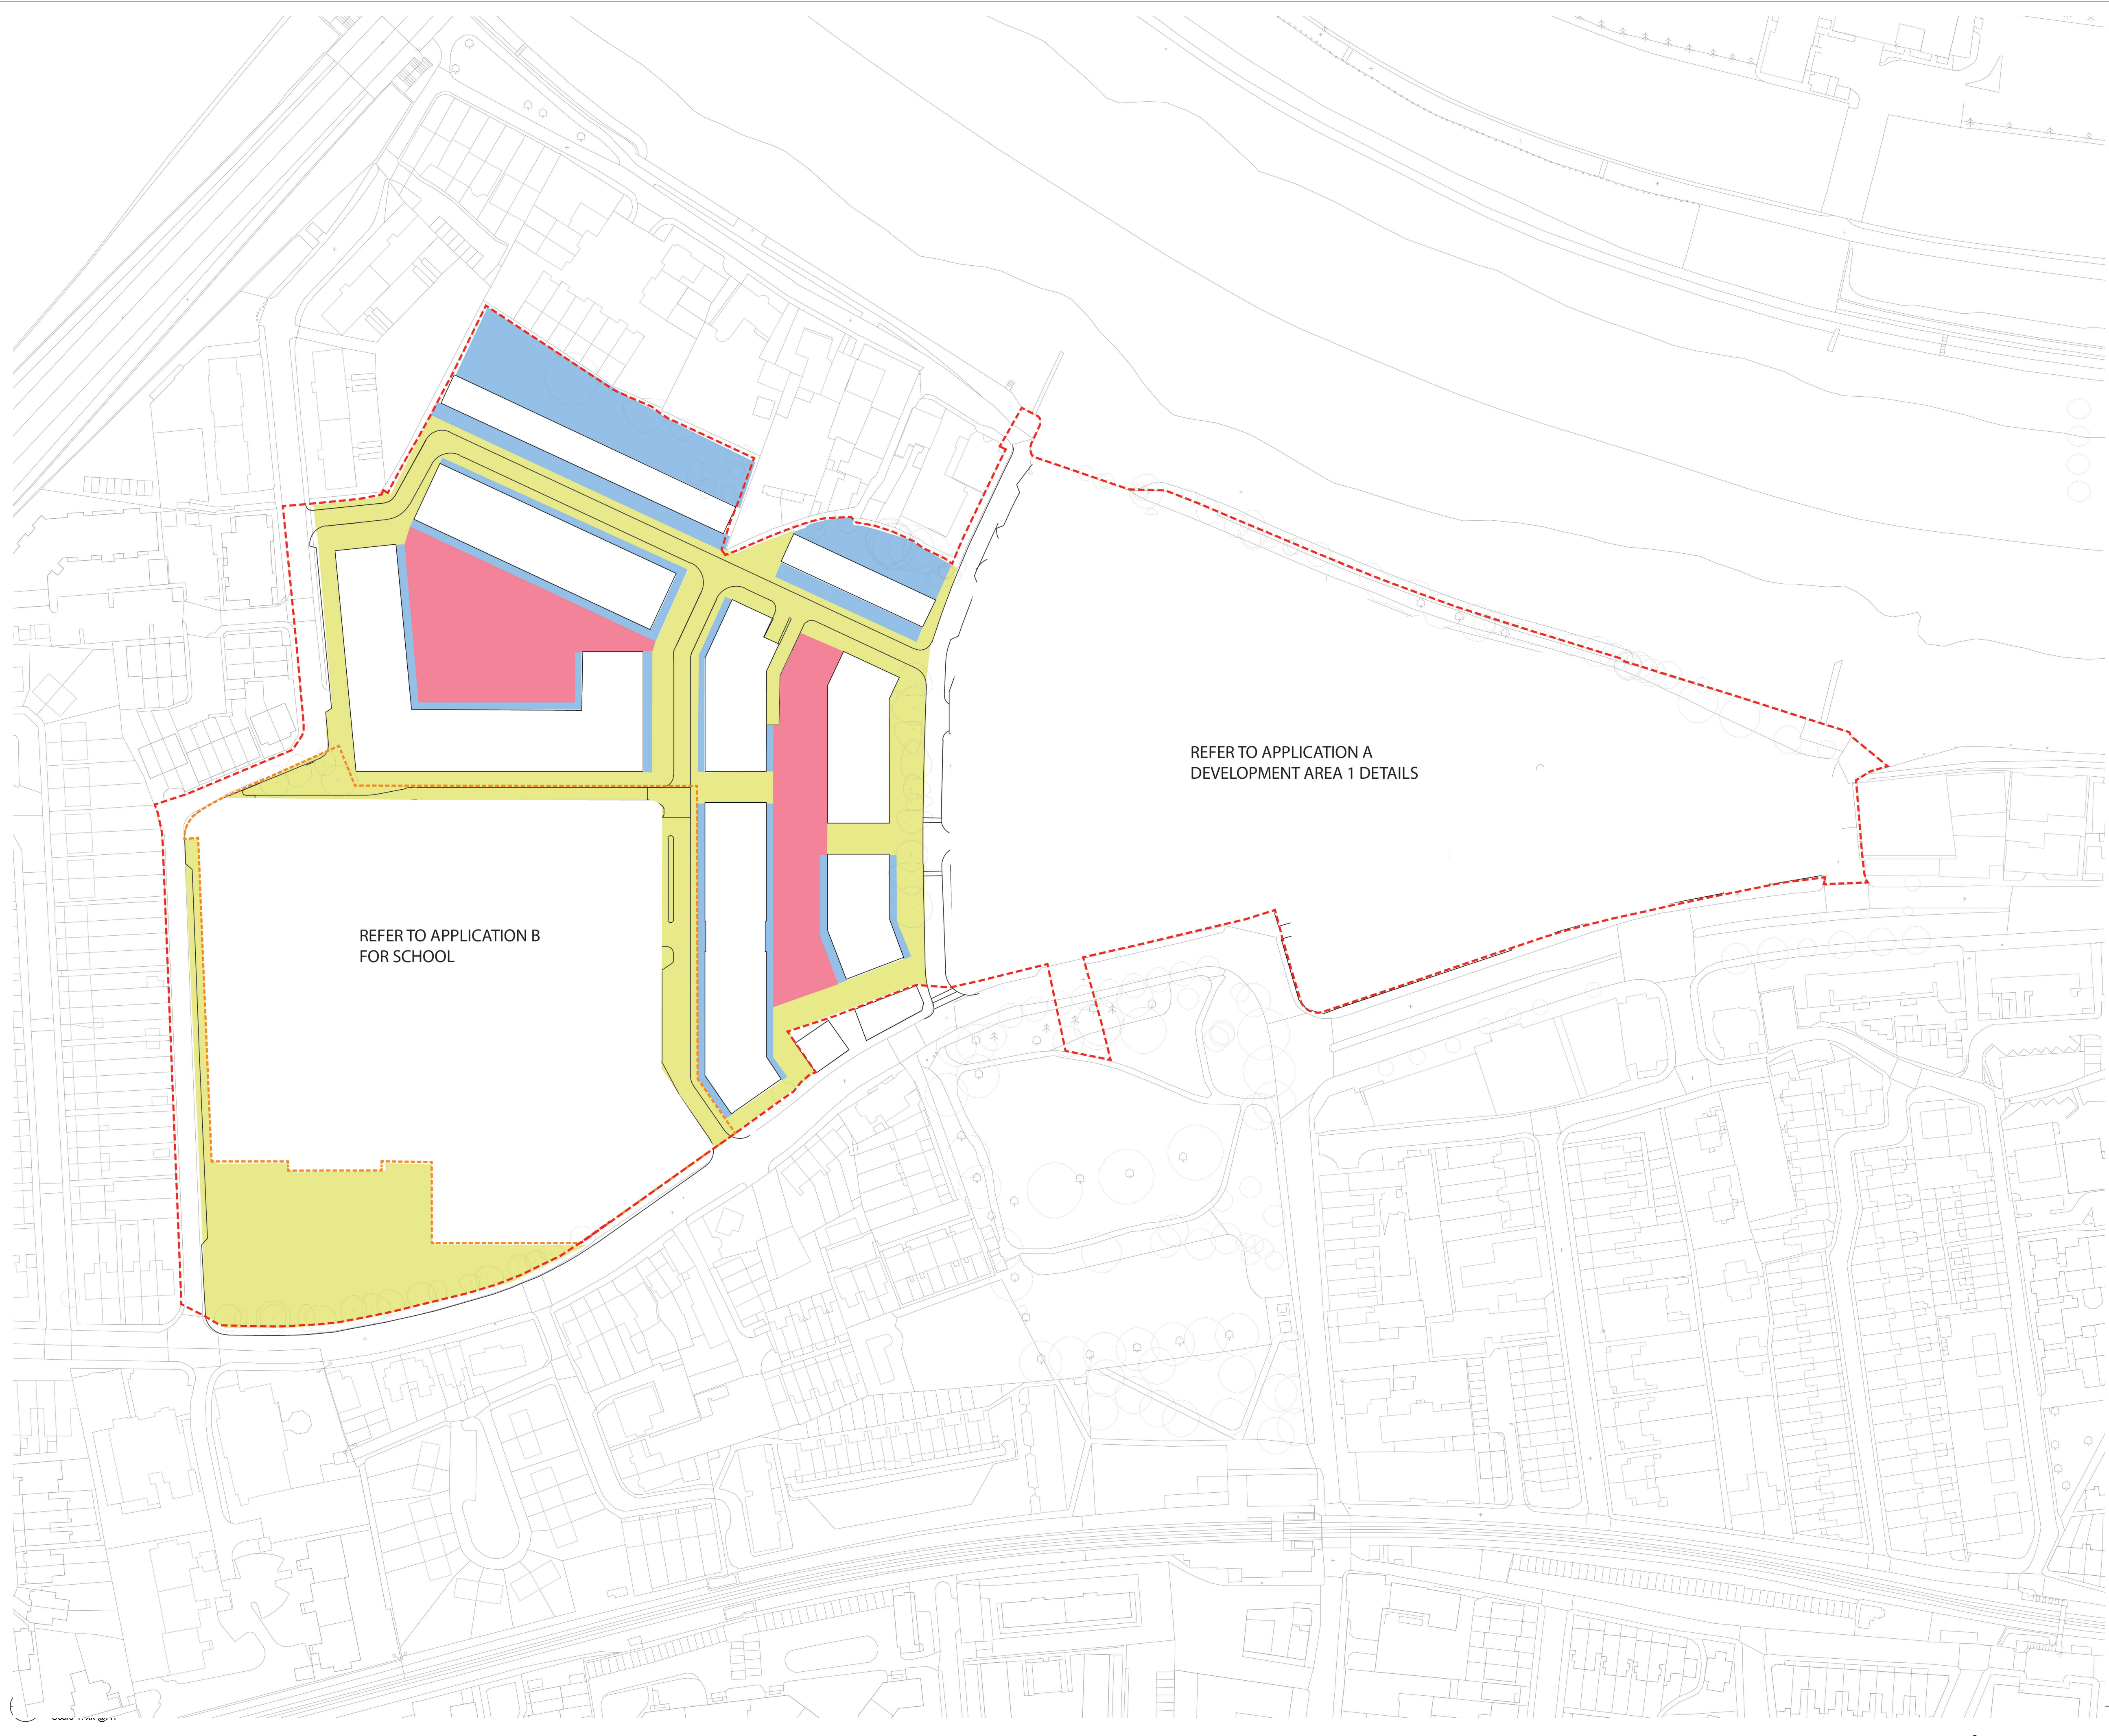

Project title			
STAG BREWERY			
Drawing title			
Proposed Outline Application Open Space Plan			
DESIGN	Drawing status	Scale	Drawn
		1:1000 @ A1	RJ
		Date	Checked
		04.10.2017	RC
		Drawing number	Revision
		P10736-00-001 - 121	D04
Client			
DARTMOUTH CAPITAL			
<small>Alameda House, 99-100 Sydney Street, London E9 9JH</small>			
<small>P: 0207 629 9299</small>			
GILLESPIES			
<small>1 St John's Square, London EC1M 4DH P: 020 7253 2929 F: 020 7253 3900 E: design.london@gillespies.co.uk</small>			

rev	details	by	date
D00	Issue for Planning	RJ	02.02.2018
D01	Issue for Planning	RJ	09.02.2018

Notes

1.0 Do not scale from drawing, use figured dimensions only
1.1 All dimensions to be checked onsite
1.2 This drawing to be read in conjunction with all other Gillespies drawings and specifications

LEGEND

GENERAL

- School Application Boundary
- Site Planning Application Boundary
- Existing Surface Level
- Proposed Surface Level
- Top of Wall Level
- Finished Floor Level (Internal)
- Stairs Up

PAVING

- Paving Type 1
Stone slabs for footpath
- Paving Type 2
Stone paving for shared surface
- Paving Type 4
Stone paving for courtyards

PLANTING

- Short Mown Grass
- Planting Mix
Mixed perennial and evergreen planting
- Existing Trees to be Retained
Protected during all works
- Proposed Trees

Note:
1. In the event that building positions move within the limits of deviation set out in the parameter plans, the landscape zones will be adjusted to match any deviation from the current layout.
2. Please refer to Squires and Partners Drawing 16019_C645_Z2_P_PR_001 to 16019_C645_Z2_P_PR_011 for building locations.

0 5 10 25 50 m

Project title

STAG BREWERY

Drawing title

Proposed Outline Application Landscape Principles Plan

Drawing status	Scale	Drawn
DESIGN	1:1000 @ A1	RJ
	Date	Checked
	02.02.2018	RC
	Drawing number	Revision
P10736-00-001 - 122		D01

Client

DARTMOUTH CAPITAL
Alameda House, 90-100 Sydney Street, London SW8 5NU
P: 020 7253 2829 F: 020 7253 3800 E: design.london@gillespies.co.uk

GILLESPIES

1 St John's Square, London EC1M 4JH
P: 020 7253 2829 F: 020 7253 3800 E: design.london@gillespies.co.uk

