



**LEGEND**

**GENERAL**

- Site Planning Application Boundary
- School Planning Application Boundary

**PAVING**

- Paving Type 1 (Green grass)
- Paving Type 2 (Green grass)
**STRUCTURES**

- Fence Type 1 (2m high)
- Fence Type 2 (2m high)
- Fence Type 3 (2m high)
- Wall Type 1 (1.5m high)
- Wall Type 2 (1.5m high)
- Wall Type 3 (1.5m high)
- New Riverwall (Concrete)
- Existing Riverwall Retained (Concrete)
- Gate Type 1 (2m high)

**FEATURE**

- Model Railway Track

**LIGHTING**

- Lighting Column
- Bespoke Lighting Mast
- Bespoke Lighting Mast
- Sports Lighting Column

**PLANTING**

- Short Mown Grass
- Planting Mix
- Rain Garden Planting
- Low Shrub Planting
- Hedge Type 1
- Existing Trees to be Retained
- Proposed Trees



**FURNITURE**

- Bolster Type 1
- Seat Type 1
- Seat Type 2
- Cycle Stand Type 1
- Handrail Type 1
- Tree Surround Type 1
- Bin Type 1

rev	details	by	date	rev	details	by	date
D00	Issued for Planning	RJ	02.02.2018				
D01	Issued for Planning	RJ	09.02.2018				

**Notes**

- 1.0 Do not scale from drawing, use figured dimensions only
- 1.1 All dimensions to be checked onsite
- 1.2 This drawing to be read in conjunction with all other Gillespies drawings and specifications

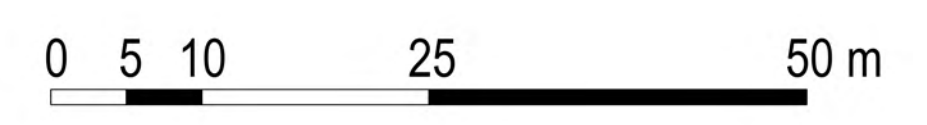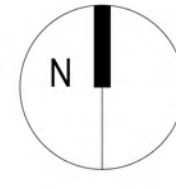

**Site plan**

Project site  
**STAG BREWERY**

Drawing number  
**P10736-00-001-100**

Drawing title  
**Proposed Site Wide Landscape Rendered Masterplan**

Drawing Status  
**DESIGN**

Date: 02.02.18  
Scale: 1:500 @ A0  
Drawn: RJ  
Checked: RC

Client  
**DARTMOUTH CAPITAL**

Address: Haverhill, 90-100 Spring Street, London SE15 9JL  
P: 0207 429 0229

**GILLESPIES**

18 Spinnakers Square, London, EC2M 4EH  
P: 0207 2532929 F: 0207 2533900 E: design.london@gillespies.co.uk

© copyright GILLESPIES LLP, all rights reserved