

06/2001/MOT

NOTES FOR STRUCTURE

- GENERAL**
1. Do not scale this drawing. Use figured dimensions only. Any dimensions taken from CAD files are to be verified against figured dimensions or by BGC.
 2. This drawing must be read in conjunction with all relevant Architects, Engineers, Specialist Manufacturers and Contractors drawings, Specifications and Bill of Quantities.
 3. Any differences arising between these documents and/or variations between drawings and site conditions are to be referred to the Architect and Engineers.
 4. All work is to be carried out in accordance with Health & Safety Regulations and to the full approval of the Planning Supervisor.
 5. The Contractor must check and verify all dimensions before commencing work and report any discrepancies to the Architect and Engineers.
 6. The positions of services, plant or apparatus where shown on this drawing are indicative and reference should be made to the Specialist Consultants drawings for actual details.
 7. The Contractor to take all necessary precautions to establish the location of buried services and obstructions prior to commencing excavations. All proprietary materials are to be installed in accordance with the manufacturers specification and recommendations.

APPROVED

**OFFICE COPY
DO NOT REMOVE FROM FILE**

**RECEIVED
18 AUG 2006
PLANNING**

Rev.	Revision Description	Date	Initial	DRA
D	Amended further to discussion with planning officer	17/08/06	RA	NO
C	GENERAL REVISIONS	26/07/06	RA	NO
B	ISSUED FOR PLANNING APPROVAL	20/06/06	RA	NO
A	GENERAL REVISIONS	12/06/06	RA	NO

DRA - Denotes whether revision(s) affect the Designers Risk Assessment.
 "Yes" in this column will be accompanied by a note added to the drawing describing the new or increased/decreased risk.
 "No" in this column denotes no change to the DRA.

bg consulting Baxter Glaysher Consulting
 Civil and Structural Engineers
 33-35 Bell Street
 Reigate
 Surrey
 RH2 7AW
 Tel.: 01737 240241
 Fax: 01737 240341
 Email: cadoffice@bg-consulting.co.uk

Client **MR AND MRS M.CORDY**


Project **29 SANDYDOOMBE ROAD
ST MARGARETS**

Drawing Title **PLANNING DRAWING
PROPOSED & EXISTING PLANS & ELEVATIONS**


Drawn	Checked	Approved	Contract / Drawing No.	Rev.
RA	Scale @ A1		206070 / 04	D

Baxter Glaysher Consulting Ltd


© Copyright. This drawing is the property of Baxter Glaysher Consulting Ltd. Copyright is reserved by them and the drawing is issued on the condition that it is not copied either wholly, or in part, without the consent in writing of Baxter Glaysher Consulting Ltd.

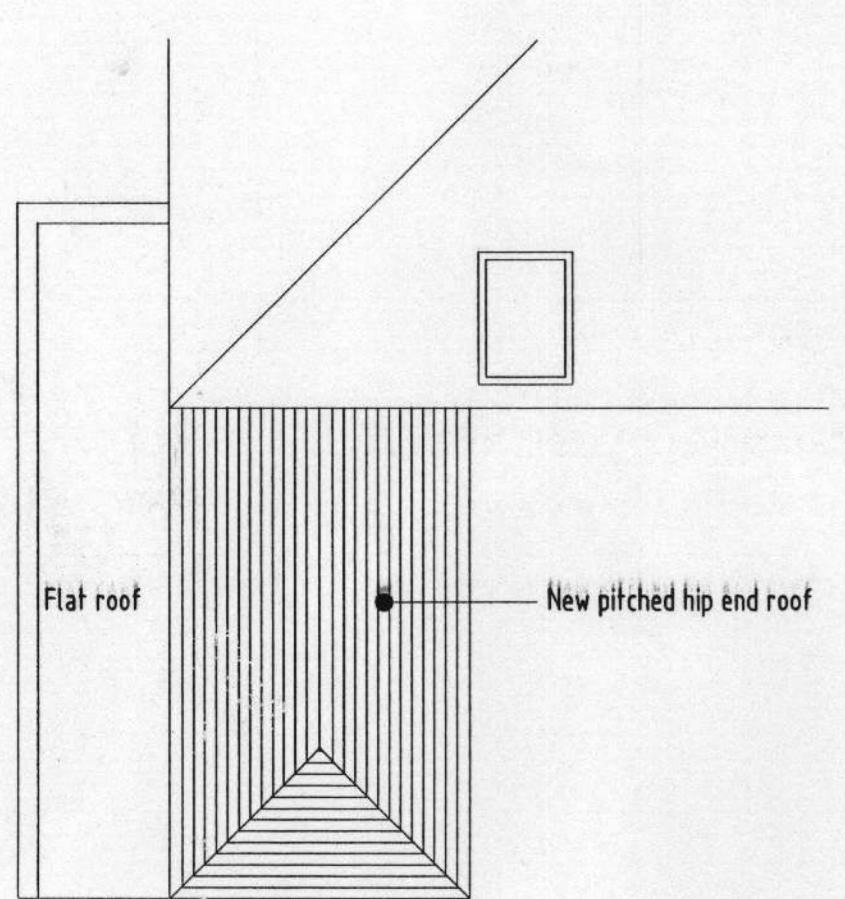


**PROPOSED ROOF PLAN
scale 1:100**

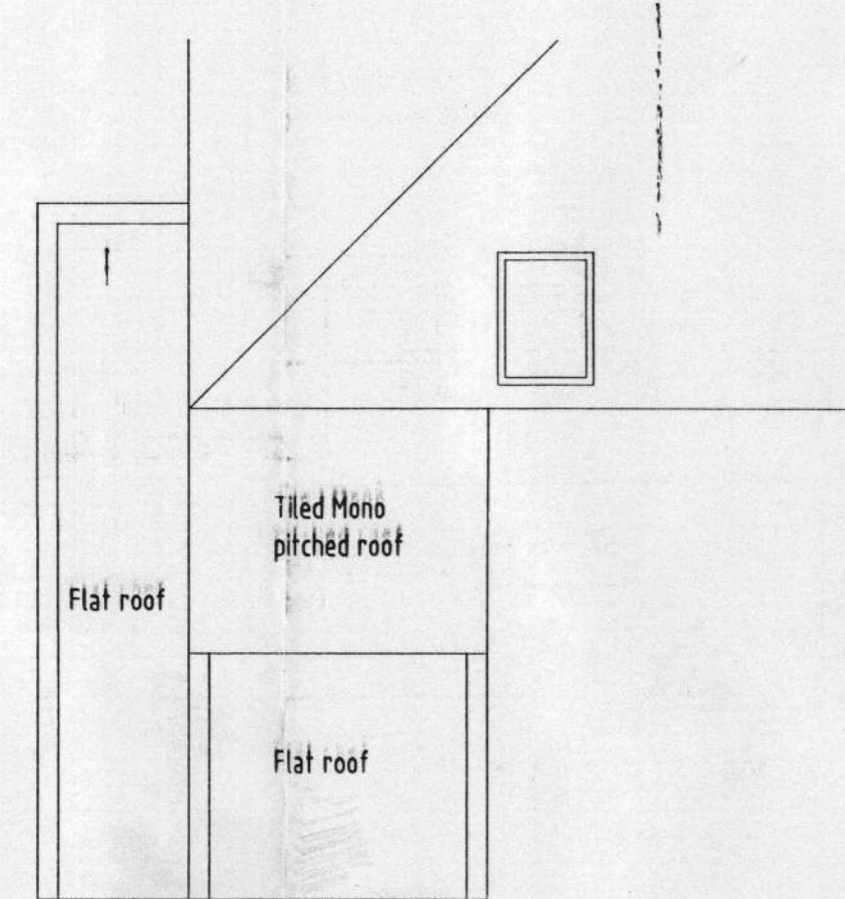


**EXISTING ROOF PLAN
scale 1:100**

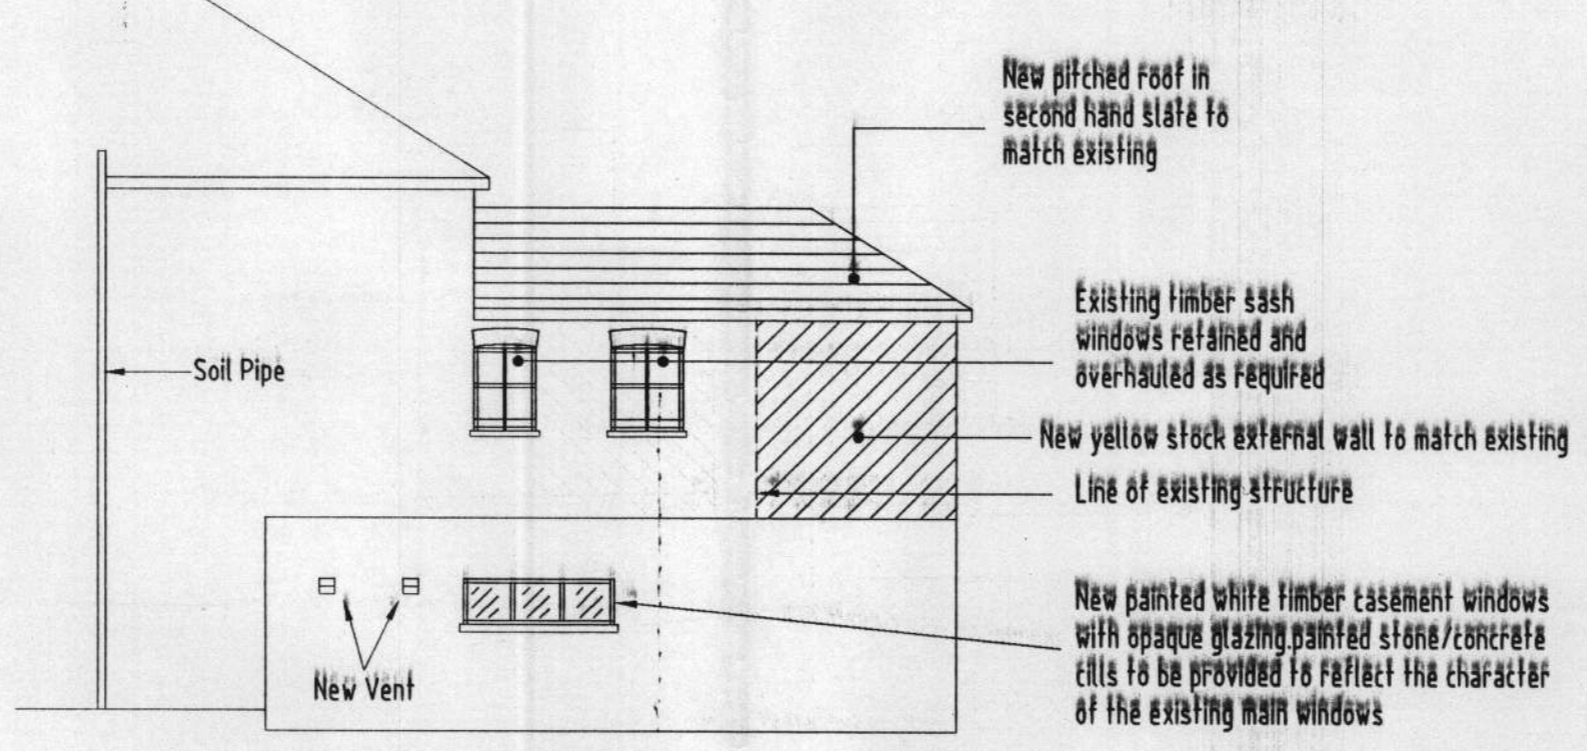


**PROPOSED EVELATION
scale 1:100**

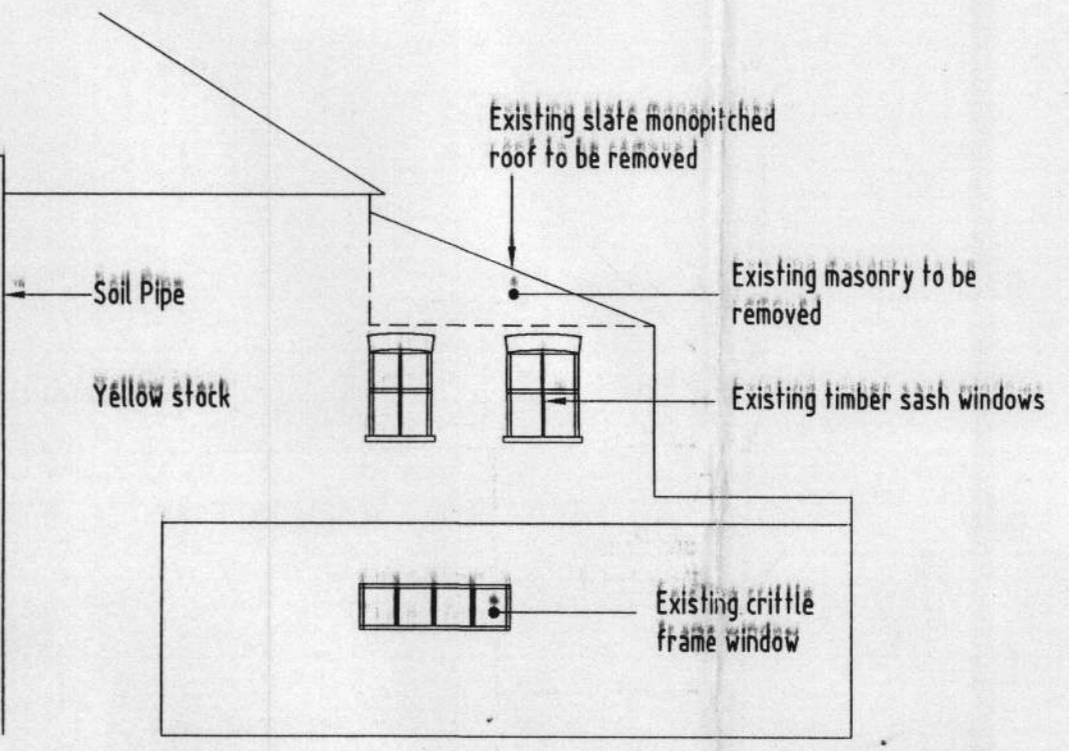


**EXISTING EVELATION
scale 1:100**

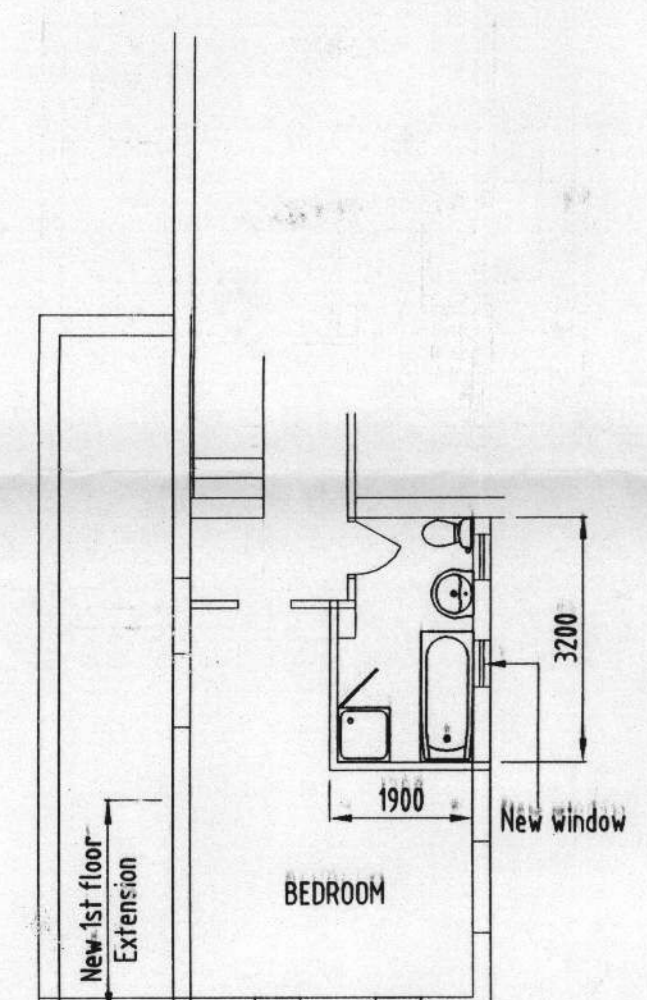

**PROPOSED FIRST FLOOR
scale 1:100**

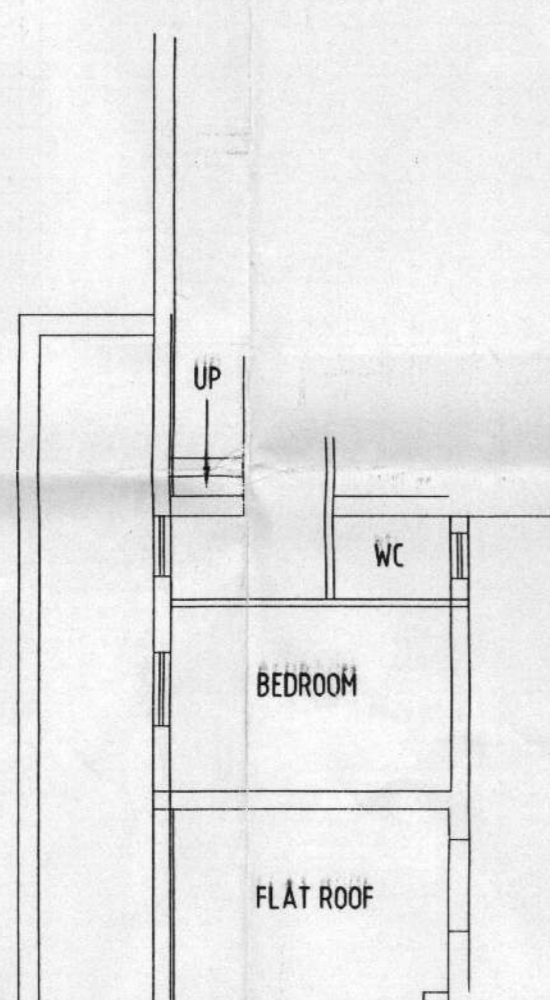


**EXISTING FIRST FLOOR
scale 1:100**

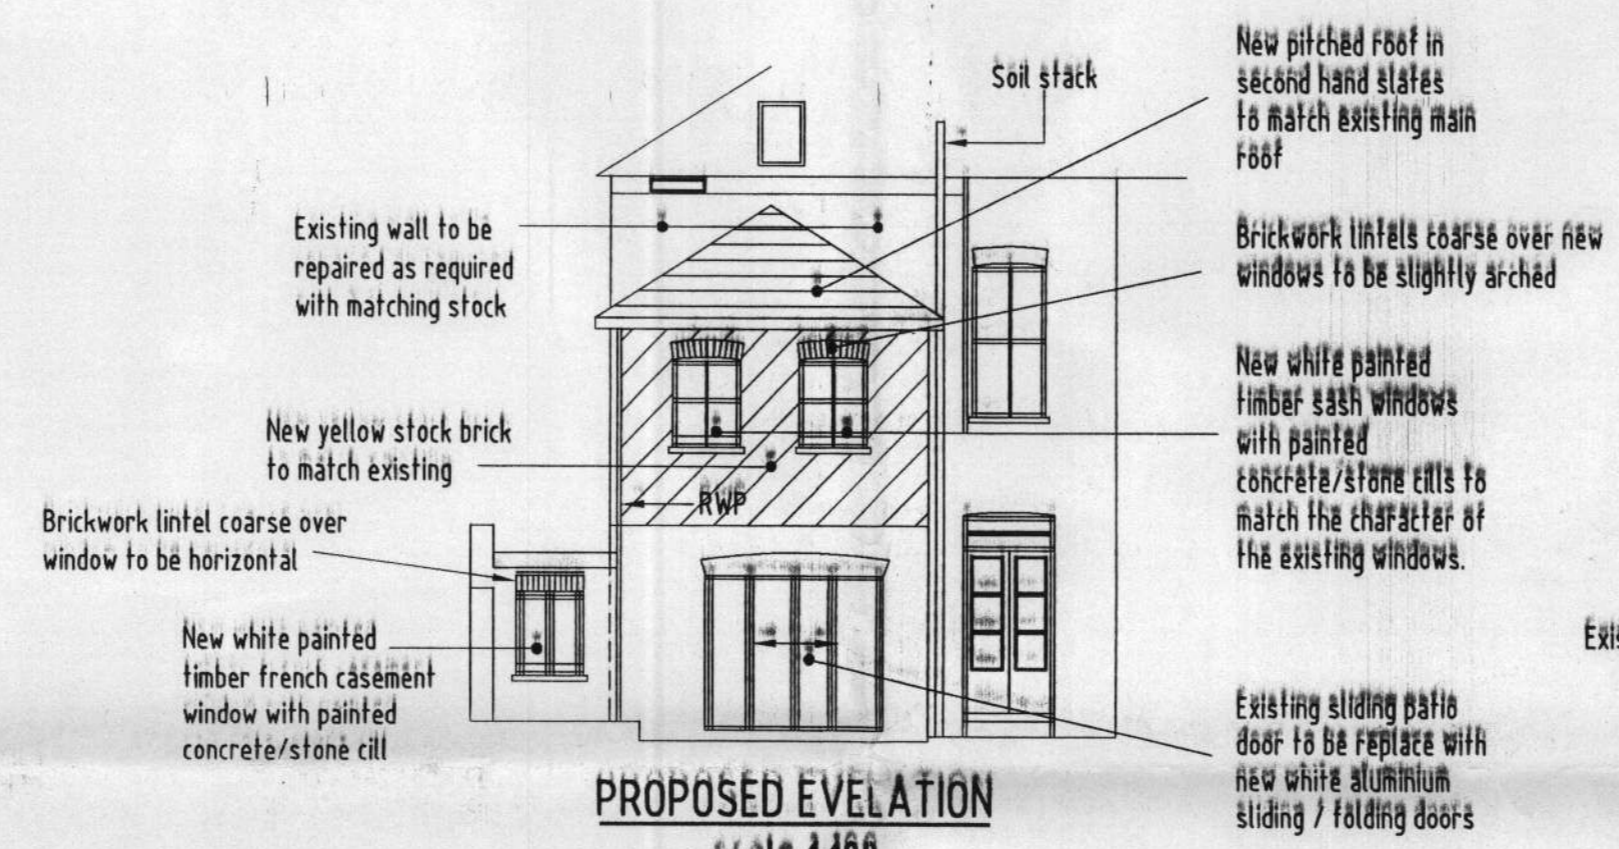


**PROPOSED EVELATION
scale 1:100**




**EXISTING EVELATION
scale 1:100**

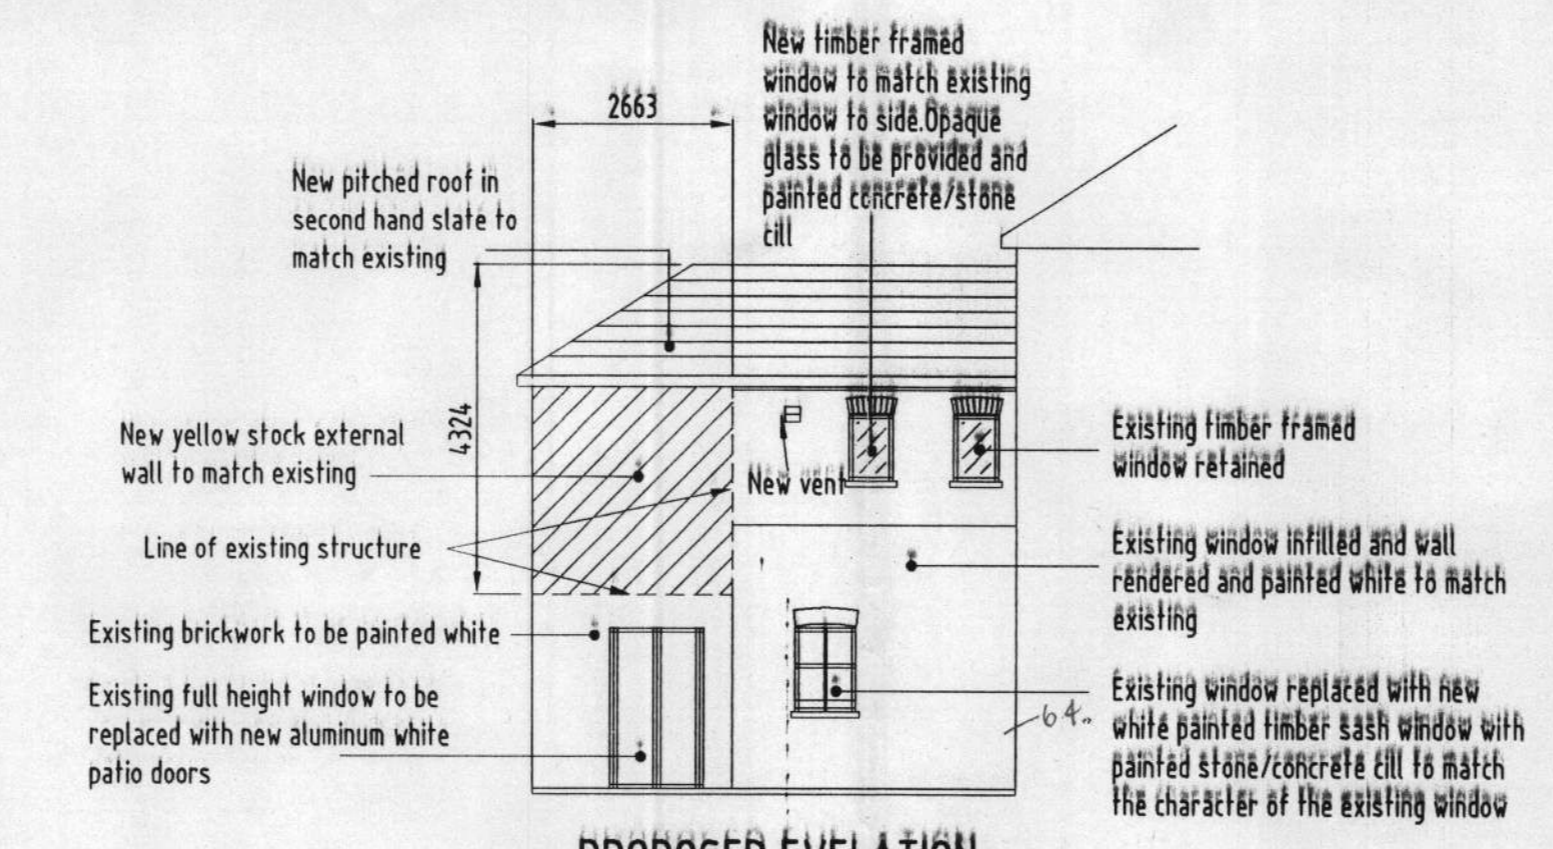


**PROPOSED EVELATION
scale 1:100**

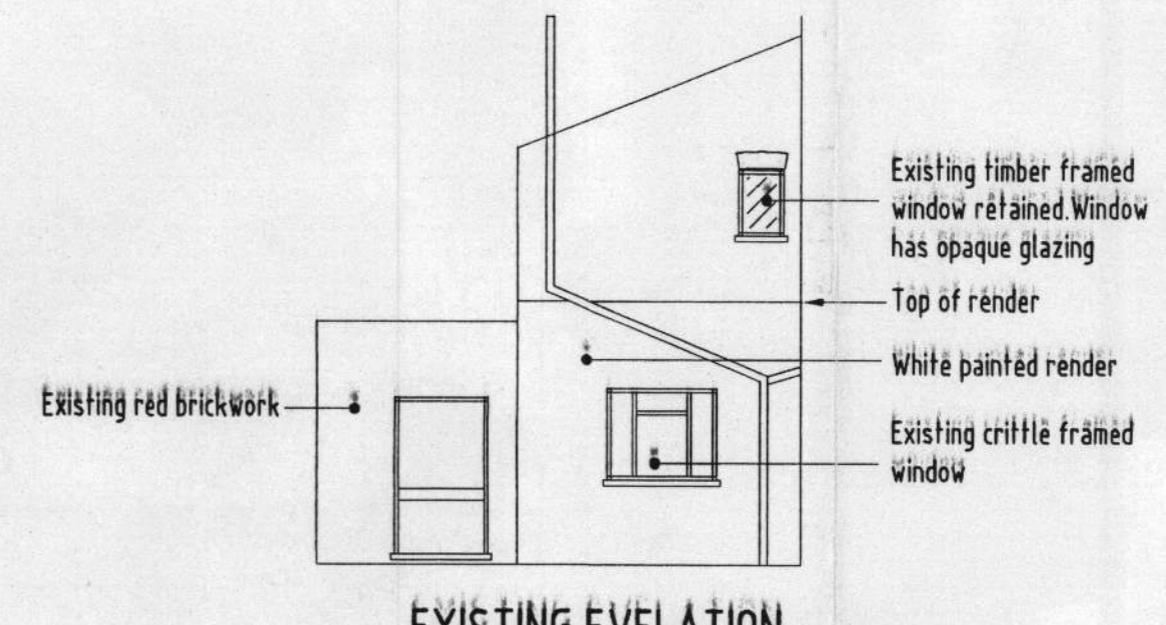

**EXISTING EVELATION
scale 1:100**

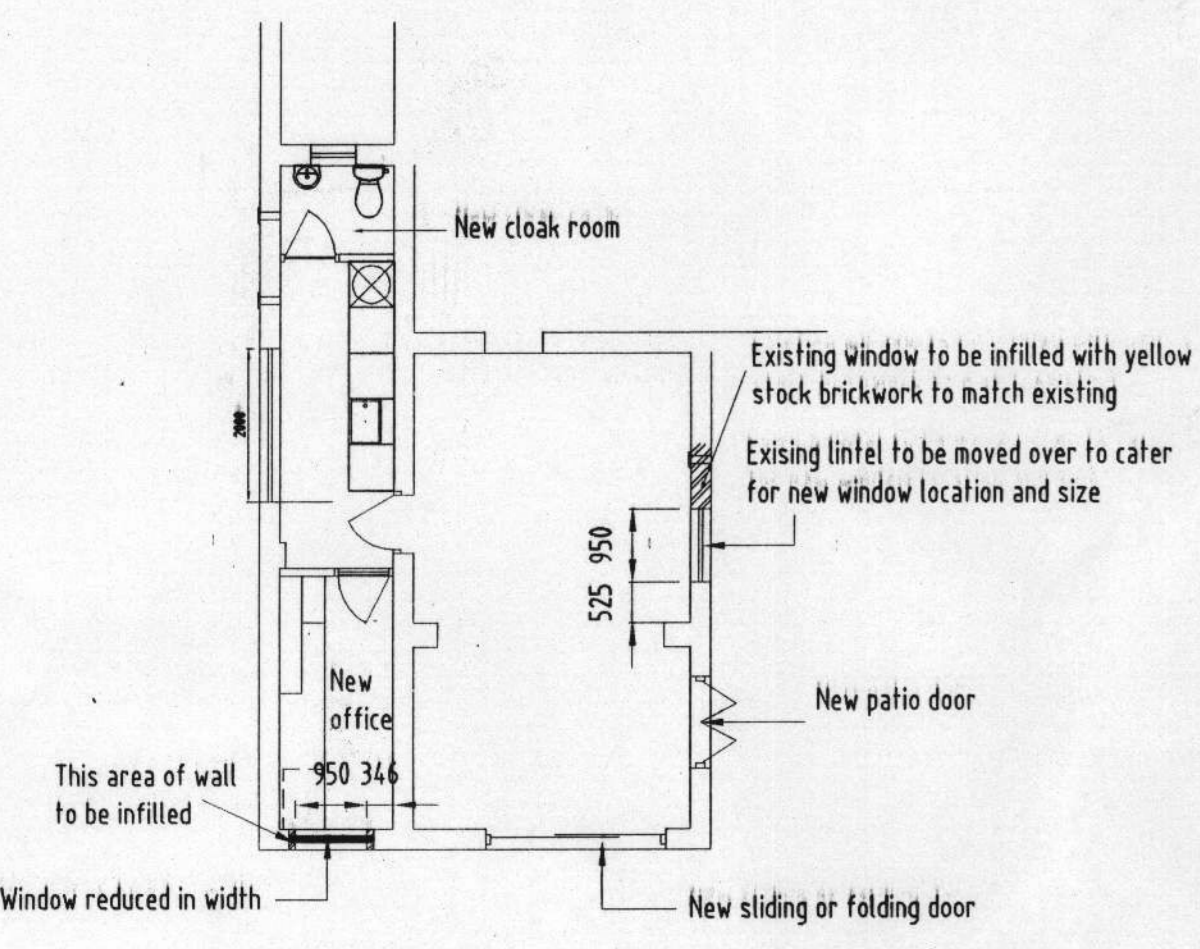

**PROPOSED GROUND FLOOR
scale 1:100**

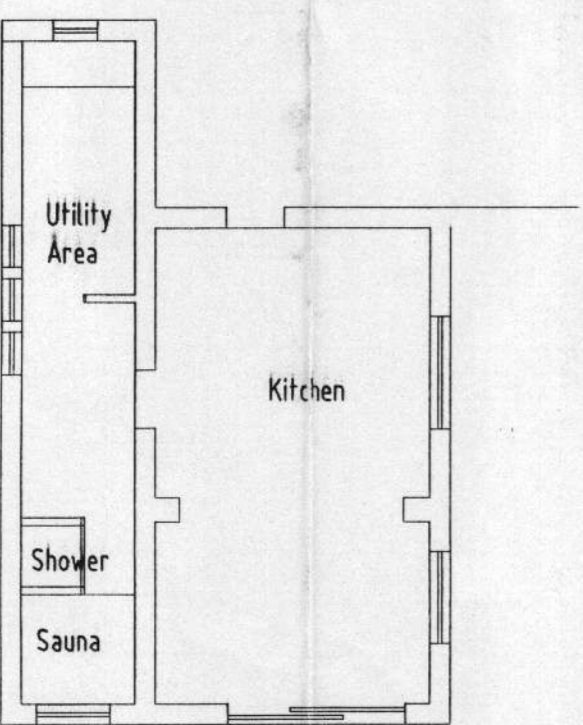

**EXISTING GROUND FLOOR
scale 1:100**

